




This drawing remains the copyright of Simmons Taylor Hall and may not be duplicated or issued without permission. Any discrepancies between this drawing and other documents or drawings to be relayed to Simmons Taylor Hall without delay.

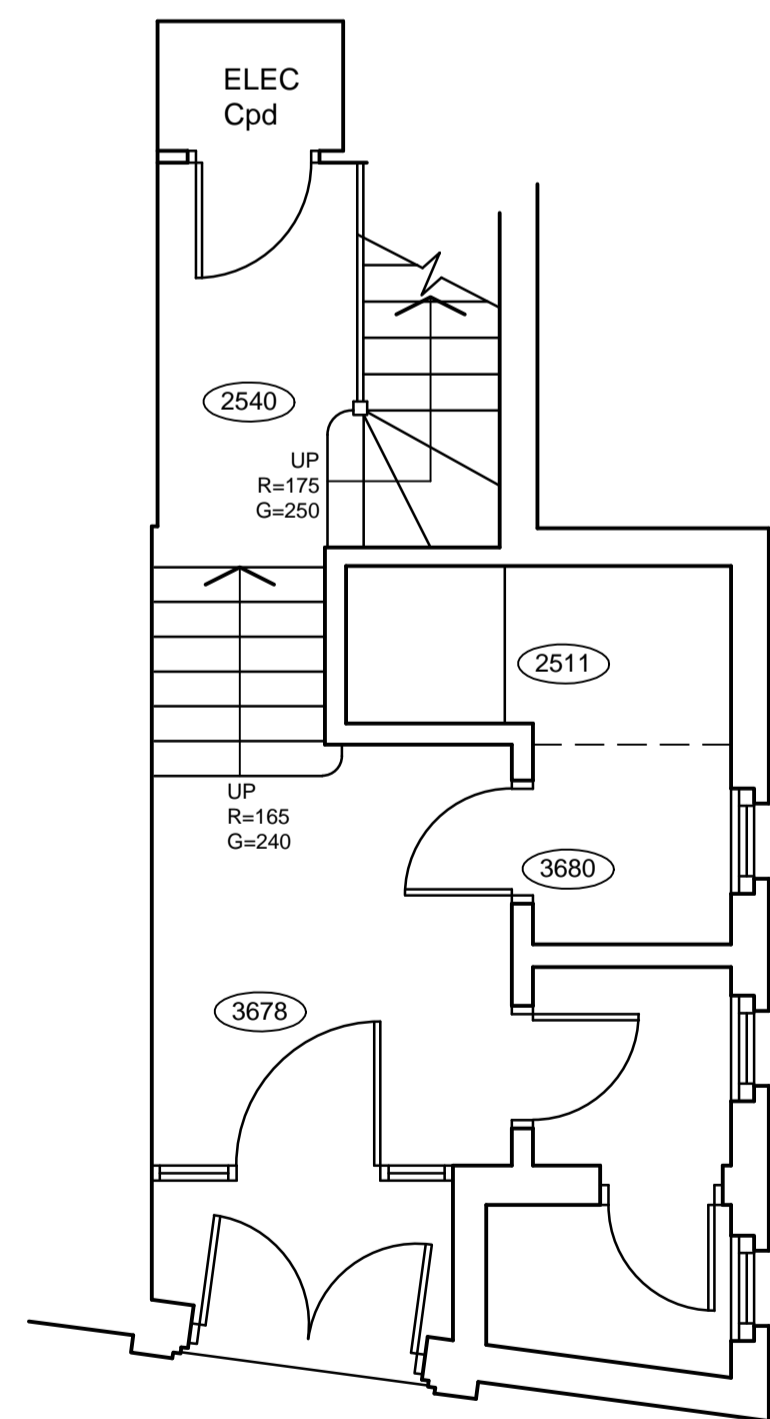


GROUND FLOOR PLAN

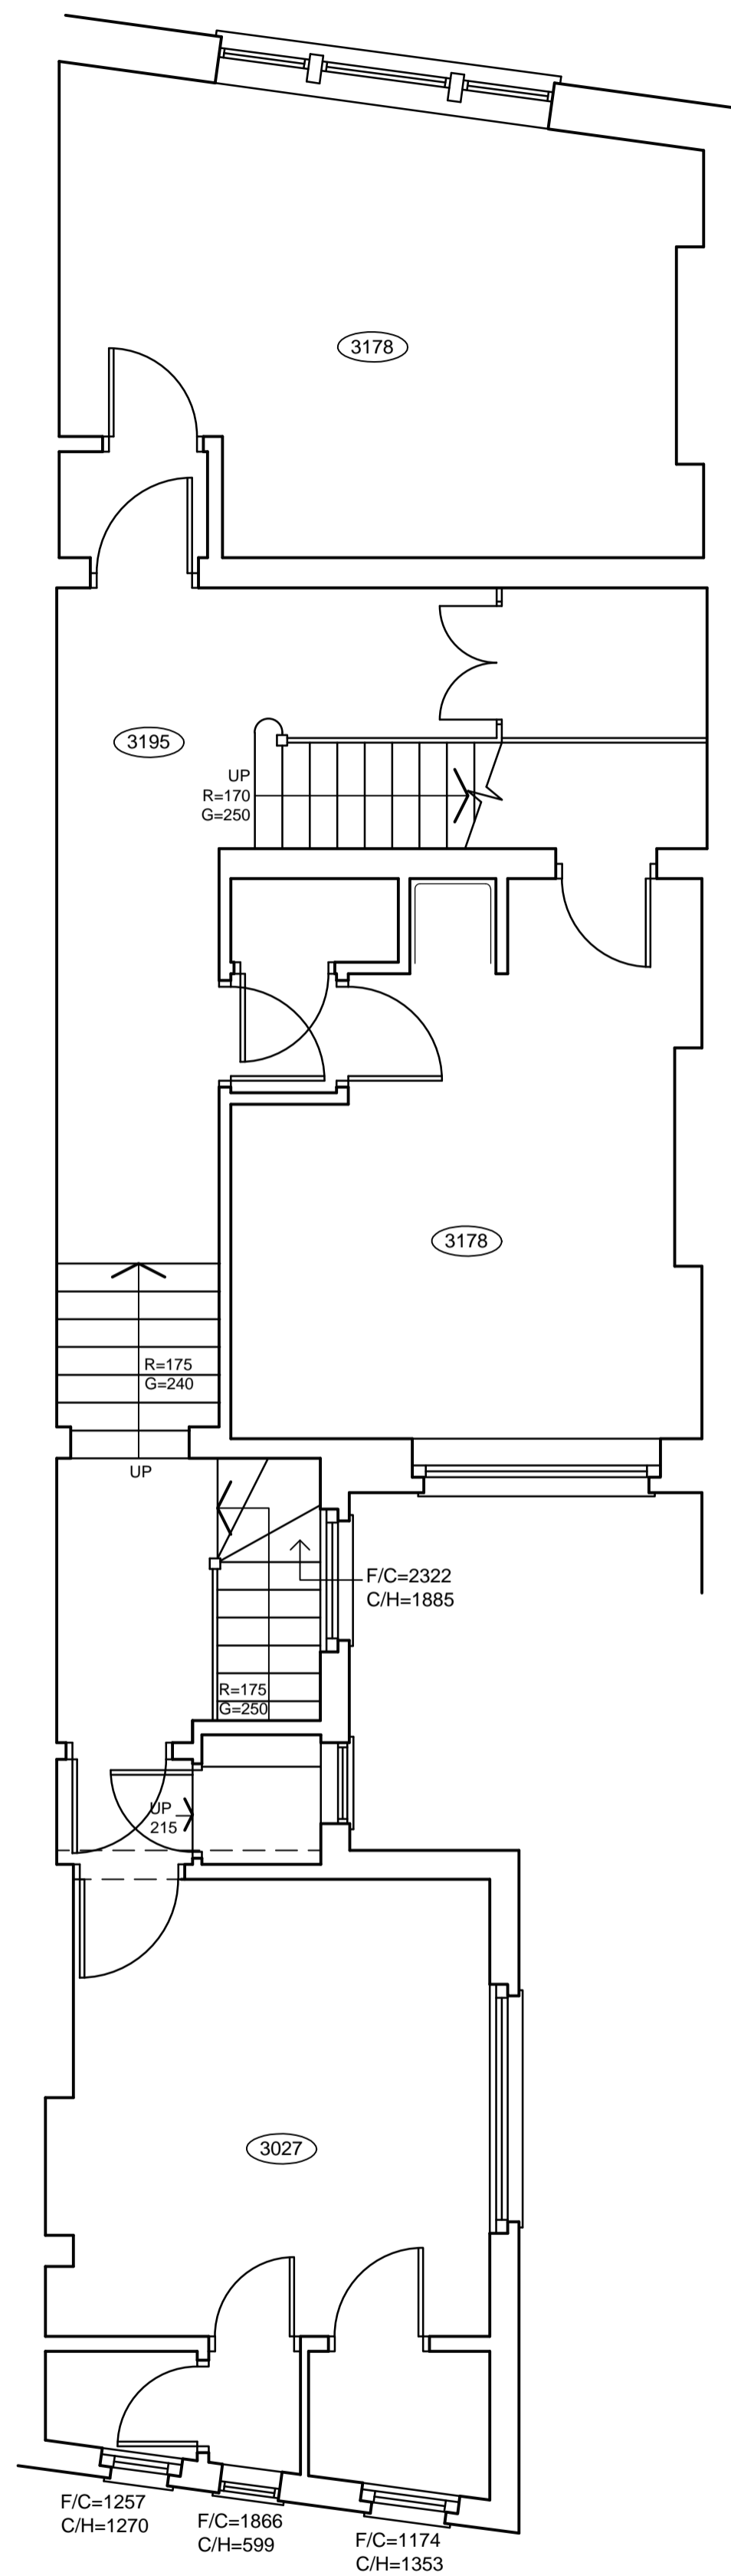


FIRST FLOOR PLAN

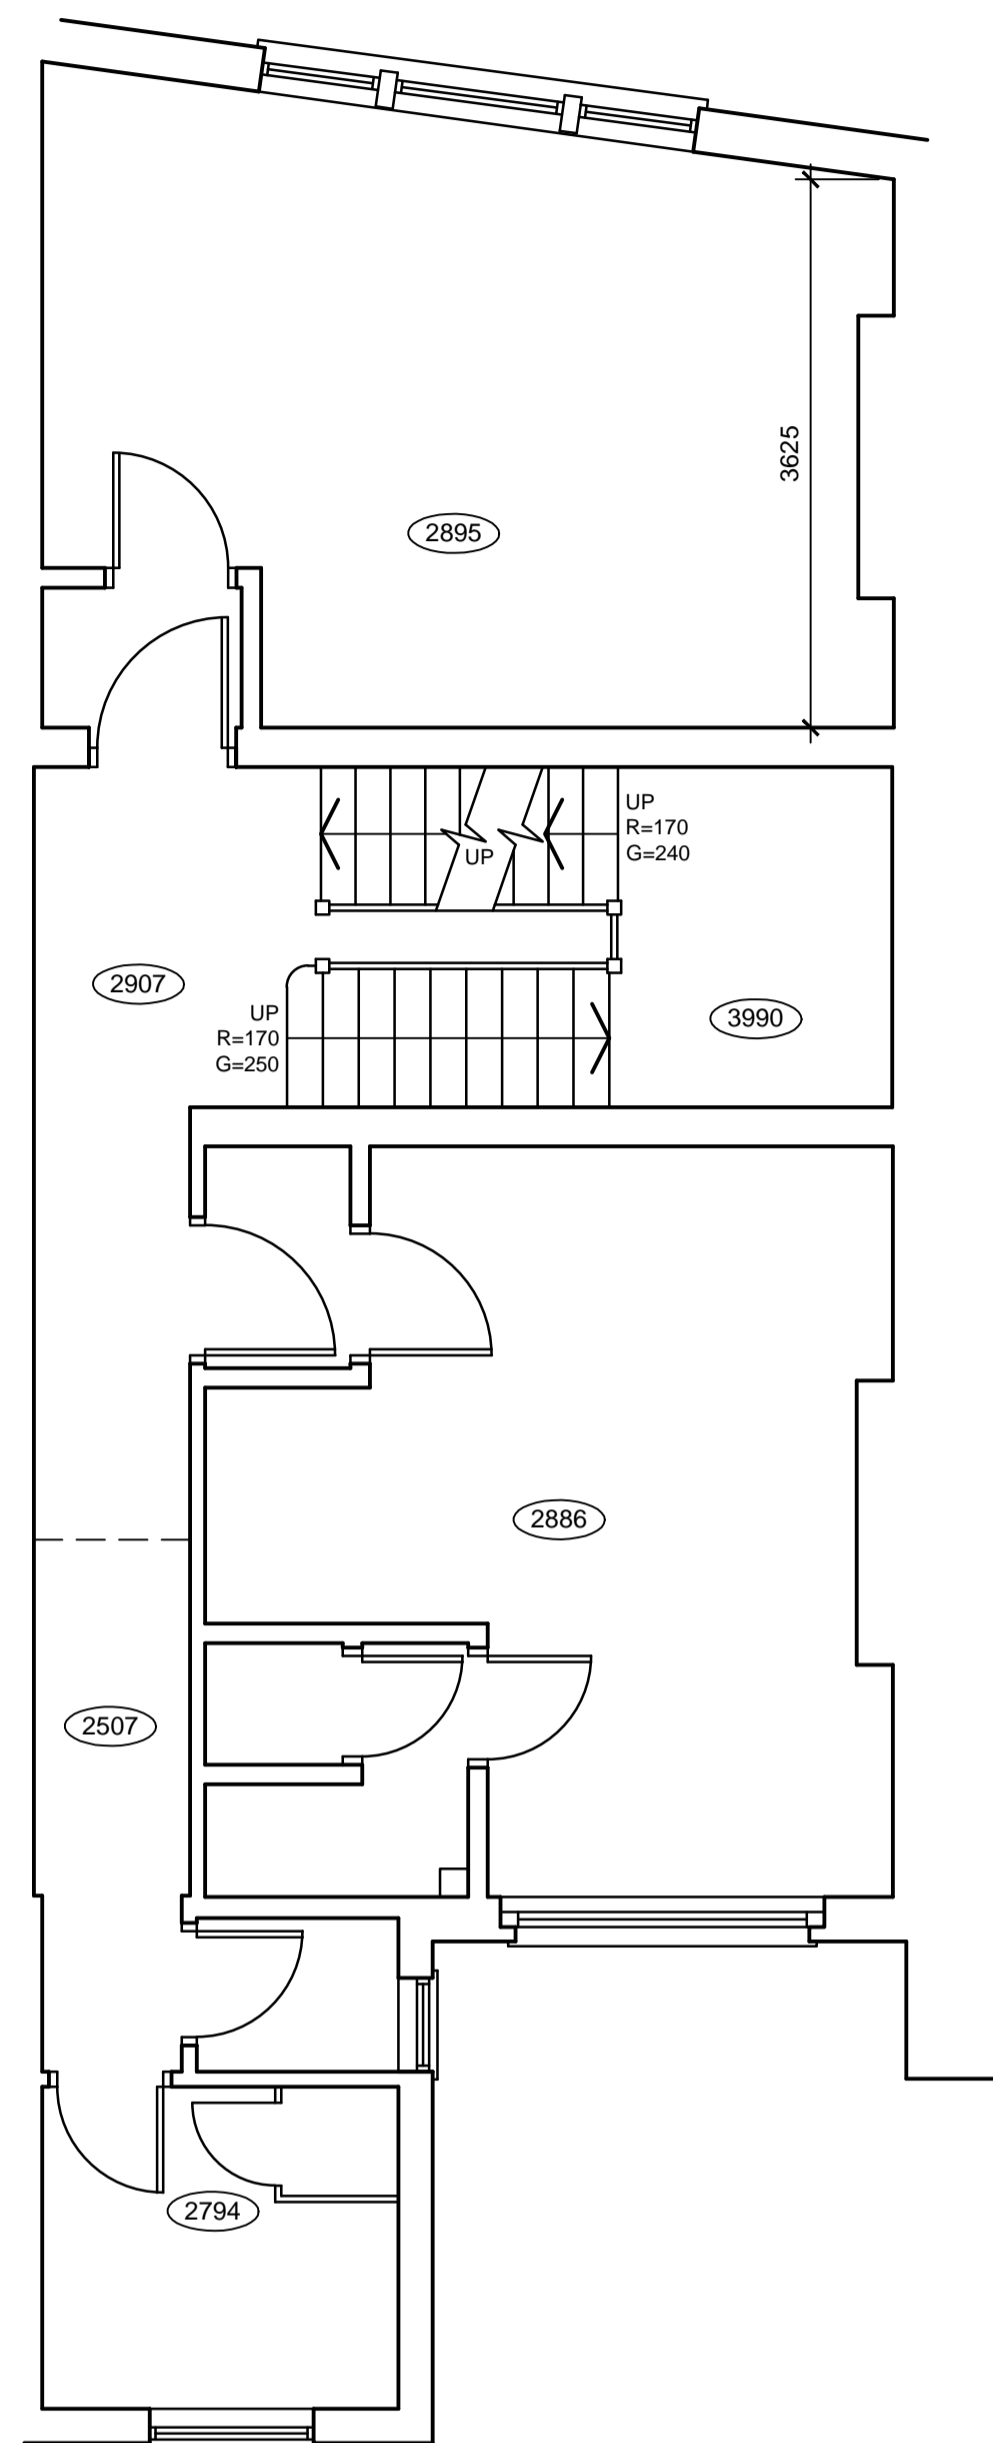


SECOND FLOOR PLAN

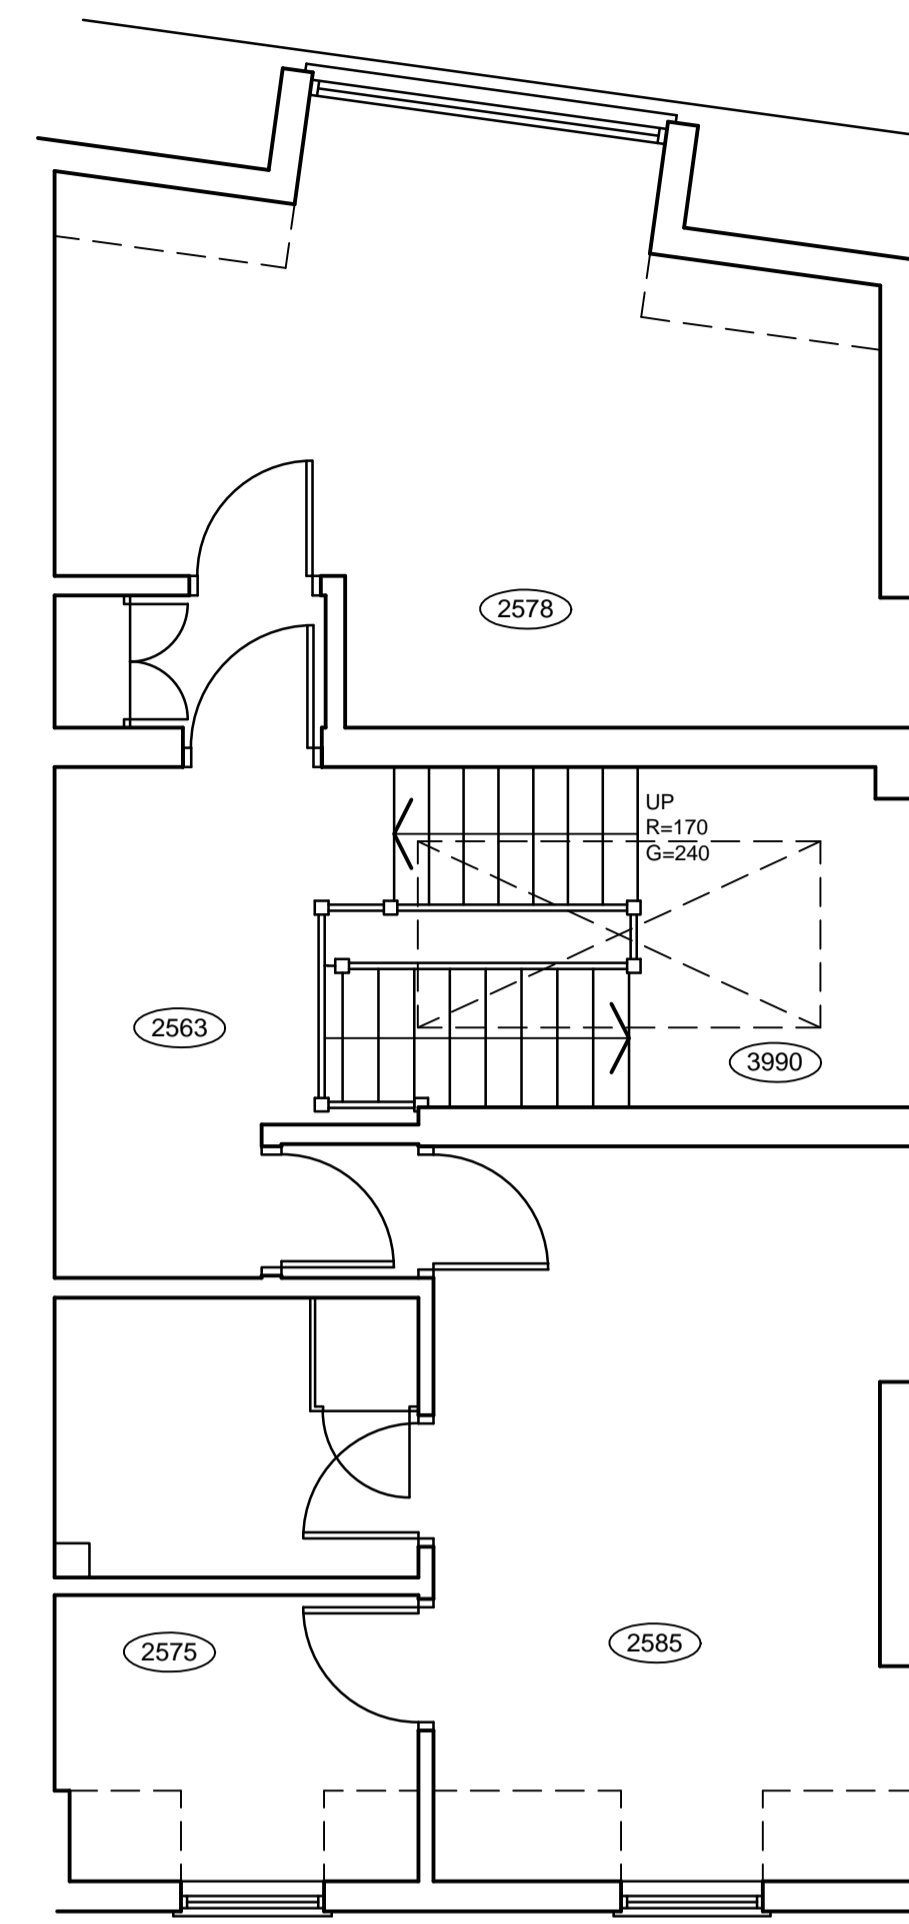


THIRD FLOOR PLAN

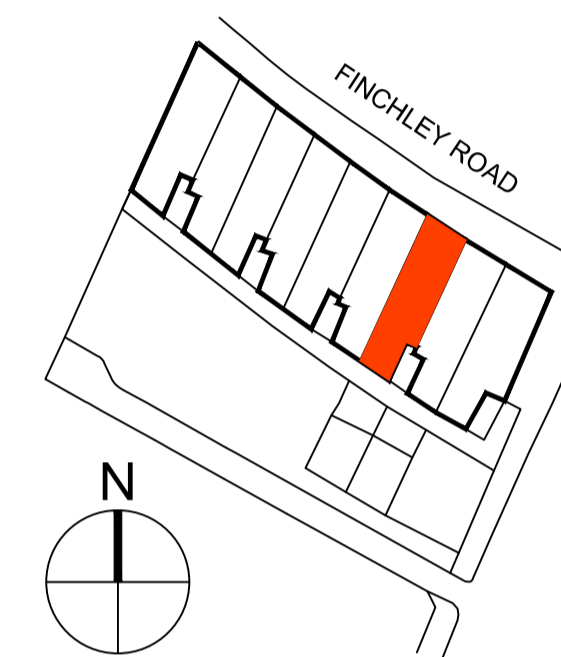

1:1000 SCALE KEY PLAN

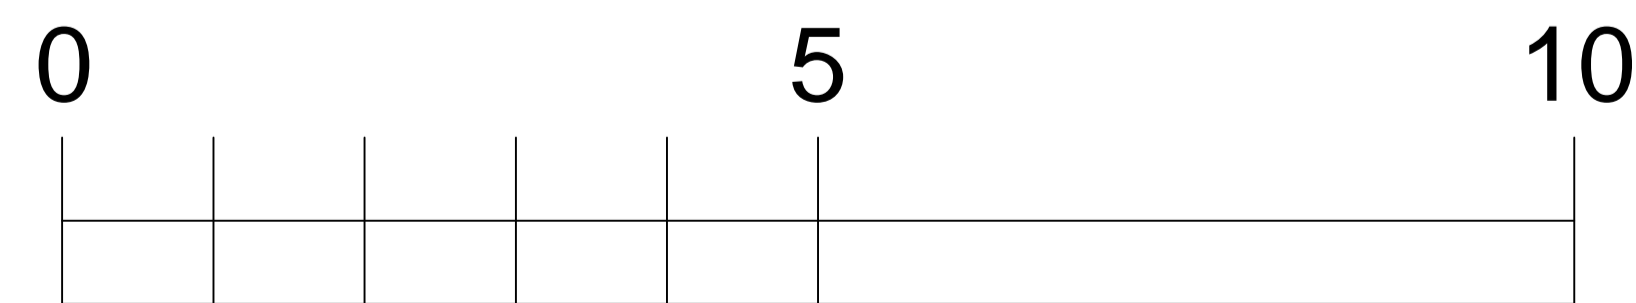

Date	Revisions
A 07.01.2014	DRAWING TITLE REVISED TO EXISTING

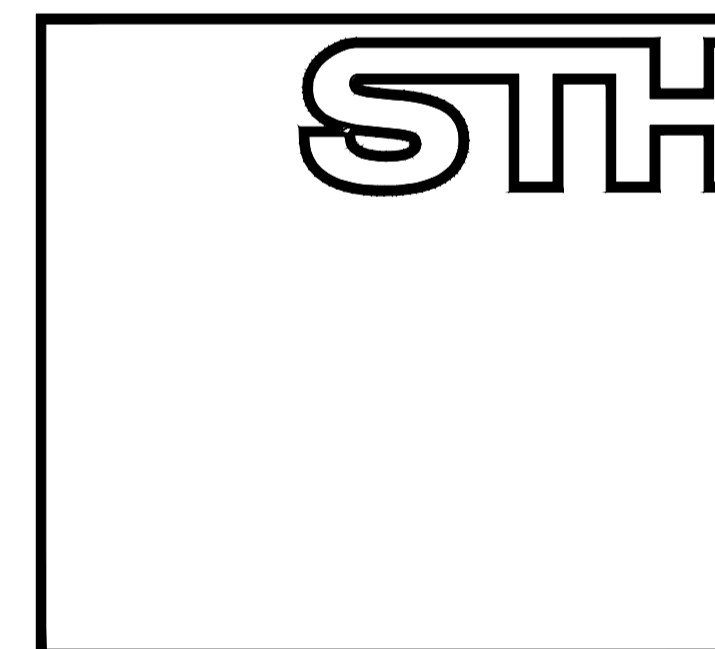

SIMMONS TAYLOR HALL

CHARTERED BUILDING SURVEYORS
ARCHITECTURAL DESIGN CONSULTANTS
48 Richmond Road
Kingston upon Thames
Surrey KT2 5EE
Telephone: 020 8541 4111
Fax: 020 8547 0847
email: team@simmonstaylorhall.co.uk

Client: FAIRFAX MANSIONS LLP

Project Title:

FAIRFAX MANSIONS
167-175 FINCHLEY ROAD
LONDON
N3 6LB

169 FAIRFAX MANSIONS
EXISTING FLOOR PLANS

Scale	Client/Project No.	Rev.
1:50@A1	843	A
Date	SEPTMBER 2013	Drawing No.
Drawn	PAS	BLK3-PL-01