



CHARTERED BUILDING SURVEYORS ARCHITECTURAL DESIGN CONSULTANTS

48 Richmond Road Kingston upon Thames Surrey KT2 5EE

Telephone: 020 8541 4111 Fax: 020 8547 0847 email: team@simmonstaylorhall.co.uk


Client
FAIRFAX MANSIONS LLP

Project T


FAIRFAX MANSIONS 167-175 FINCHLEY ROAD LONDON N3 6LB

169 FAIRFAX MANSIONS PROPOSED ELEVATIONS

Scale	Client/Project No.		Rev.	
1:100@A1				
Date				
SEPTEMBER 2013	Drawing No.			
Drawn	BLK-PL-04			
PAS				

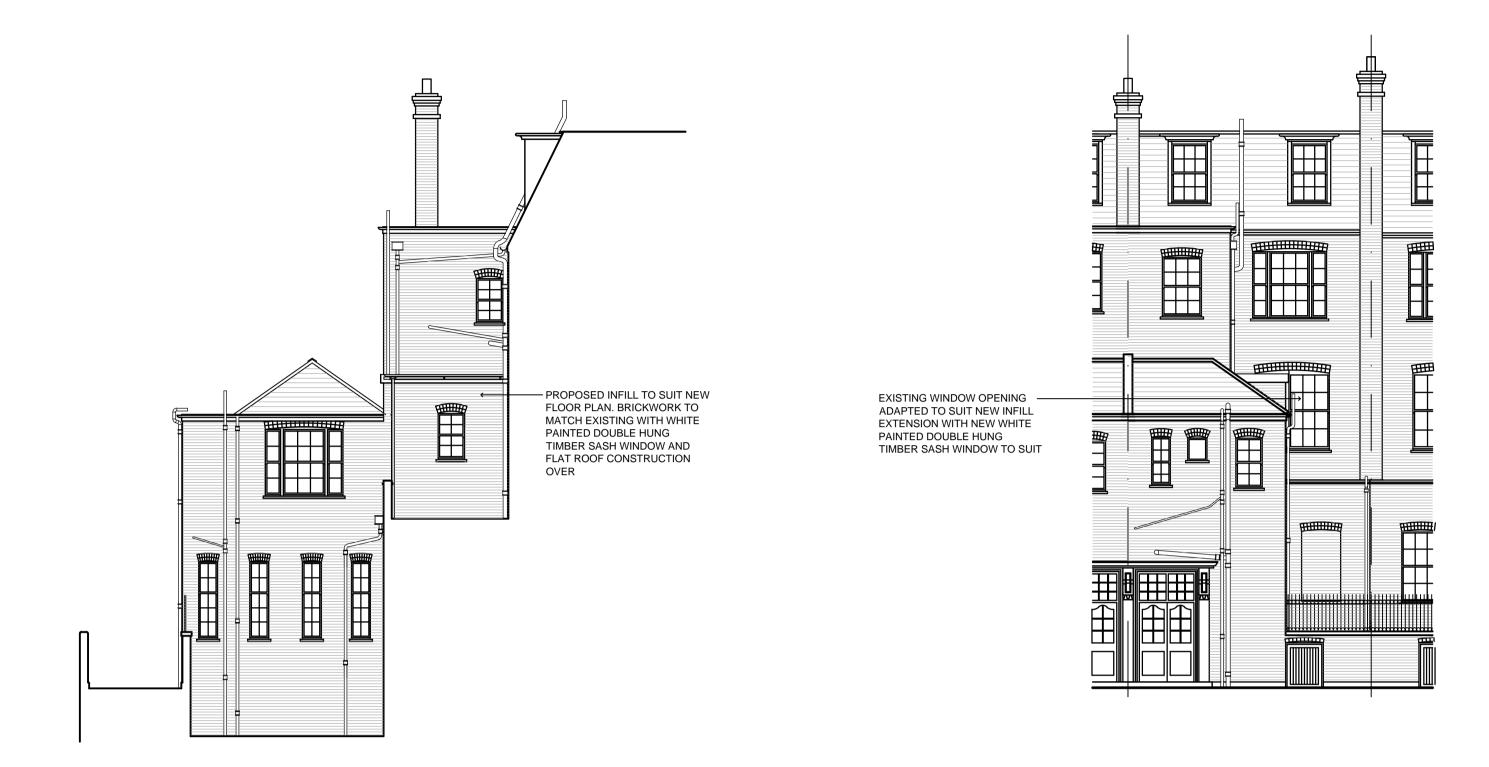

PROPOSED SIDE ELEVATION

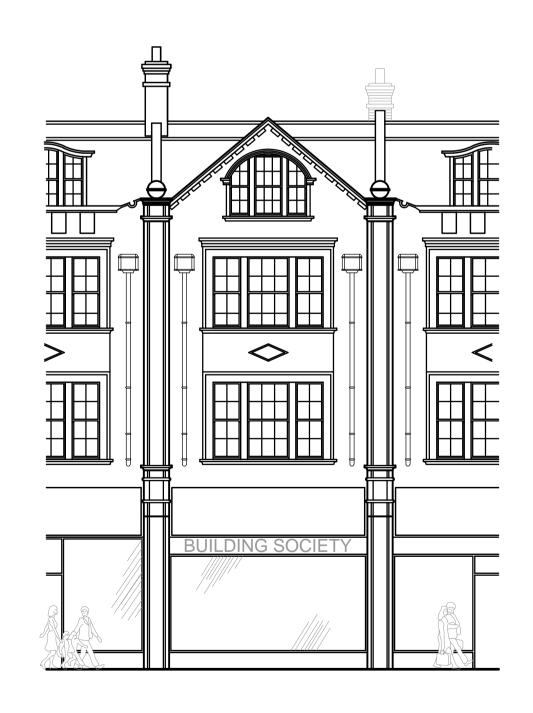

PROPOSED FRONT ELEVATION

(	)		5 1			

PROPOSED REAR ELEVATION