







**CONSTRUCTION KEY**

-  existing retained
-  line over/under/behind
-  demolished
-  new construction



**PROPOSED ALTERATION TO LOWER MAISONETTE**

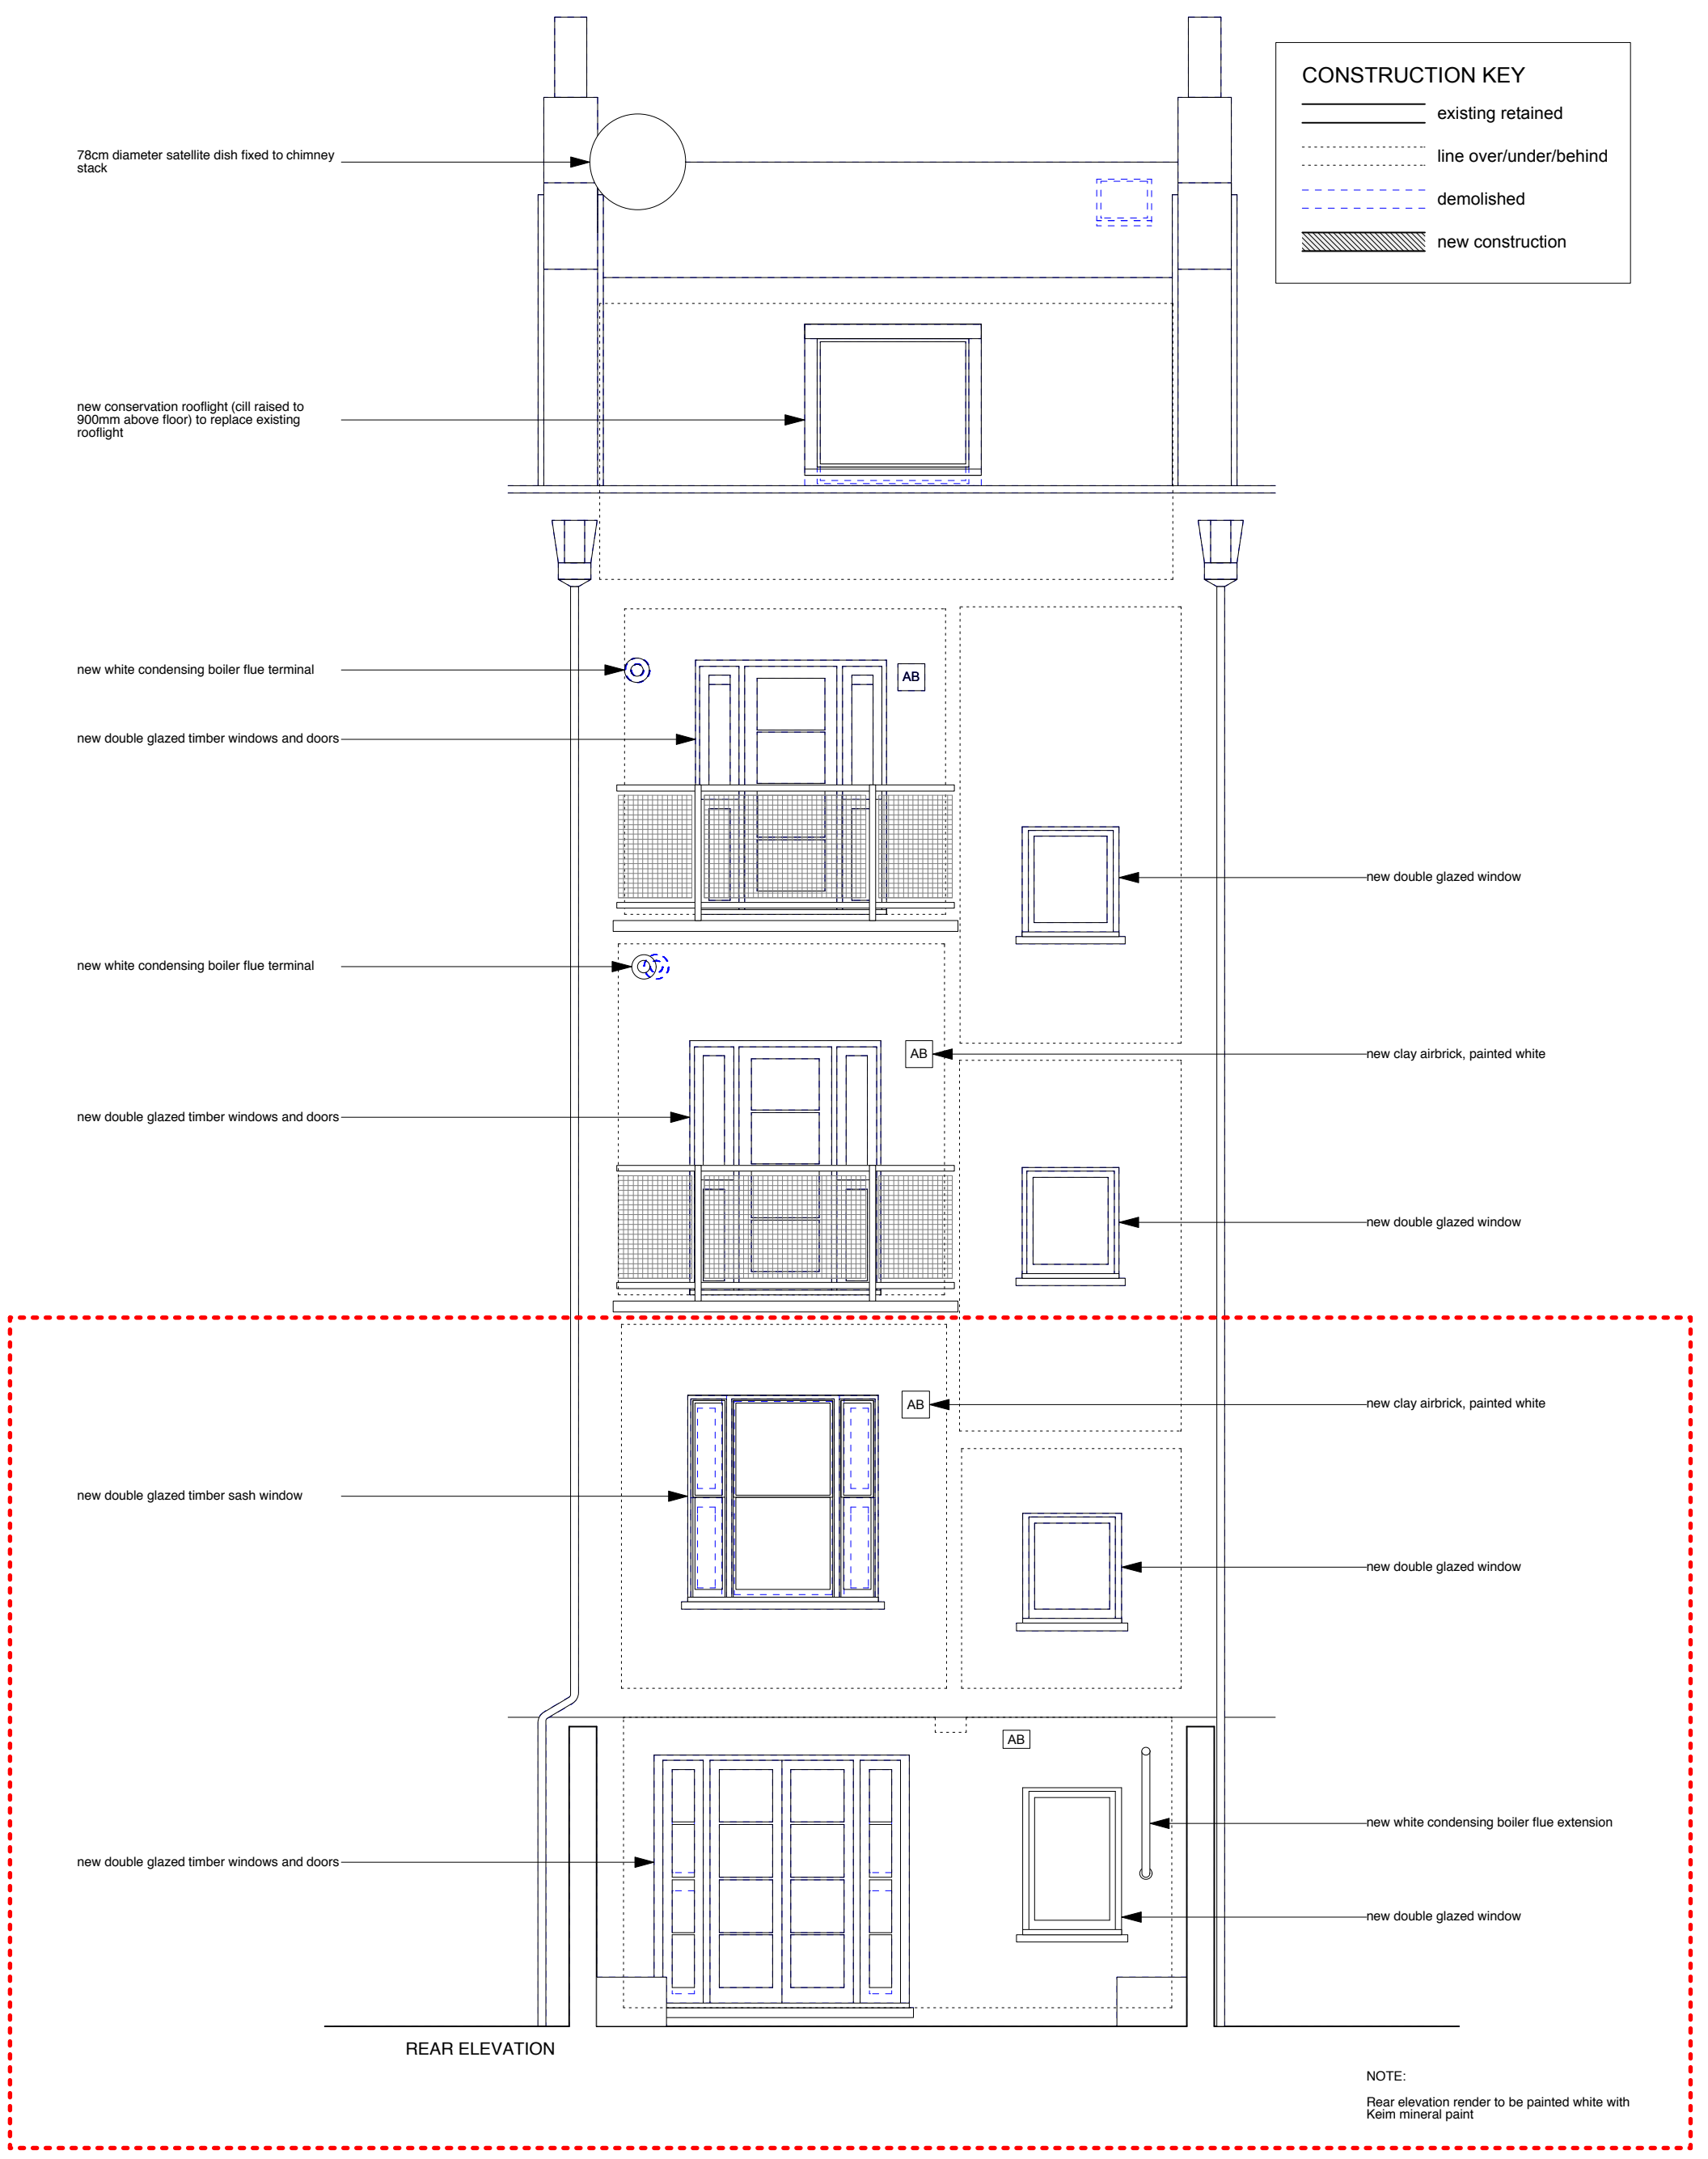

	PROJECT 5 ARCHITECTURE LLP 8 Waterson Street London E2 8HL T: +44 (0)20 7739 9131 F: +44 (0)20 7739 3687 E: info@p5a.co.uk	job title <b>17 AMPTON STREET, LONDON WC1X 0LT</b>	scale <b>1:50 @ A3</b>	drawn <b>SA</b>	drawing no. <b>6214-AS17-P08-LM</b>
	drawing <b>PROPOSED REAR ELEVATION</b>	date <b>OCTOBER 2013</b>	checked <b>CS</b>		