

REVISED PLANNING DRAWING

0 0.5m 1m 2m 3m 4m



REVISED PLANNING DRAWING




IRIS ARGYROPOULOU ARCHITECT
 103 Hartington Road London SW8 2HB
 T 020 7720 8139 M 07816812510 E iris.argyropoulou@gmail.com


All dimensions to be checked on site and any errors to be reported immediately to the Architect.
 Do not scale drawings.
 All work to be done in accordance with all relevant by-laws and British standards

Rev.	Date	Description
A	07.01.14	Final Planning Application version

Project: 15 Rochester Square London NW1 9SA Date: DEC 2013
 Scale @ A3: 1:20 and 1:100
 Drawing Title: PROPOSED REAR ELEVATION **DRG No: 01-10**

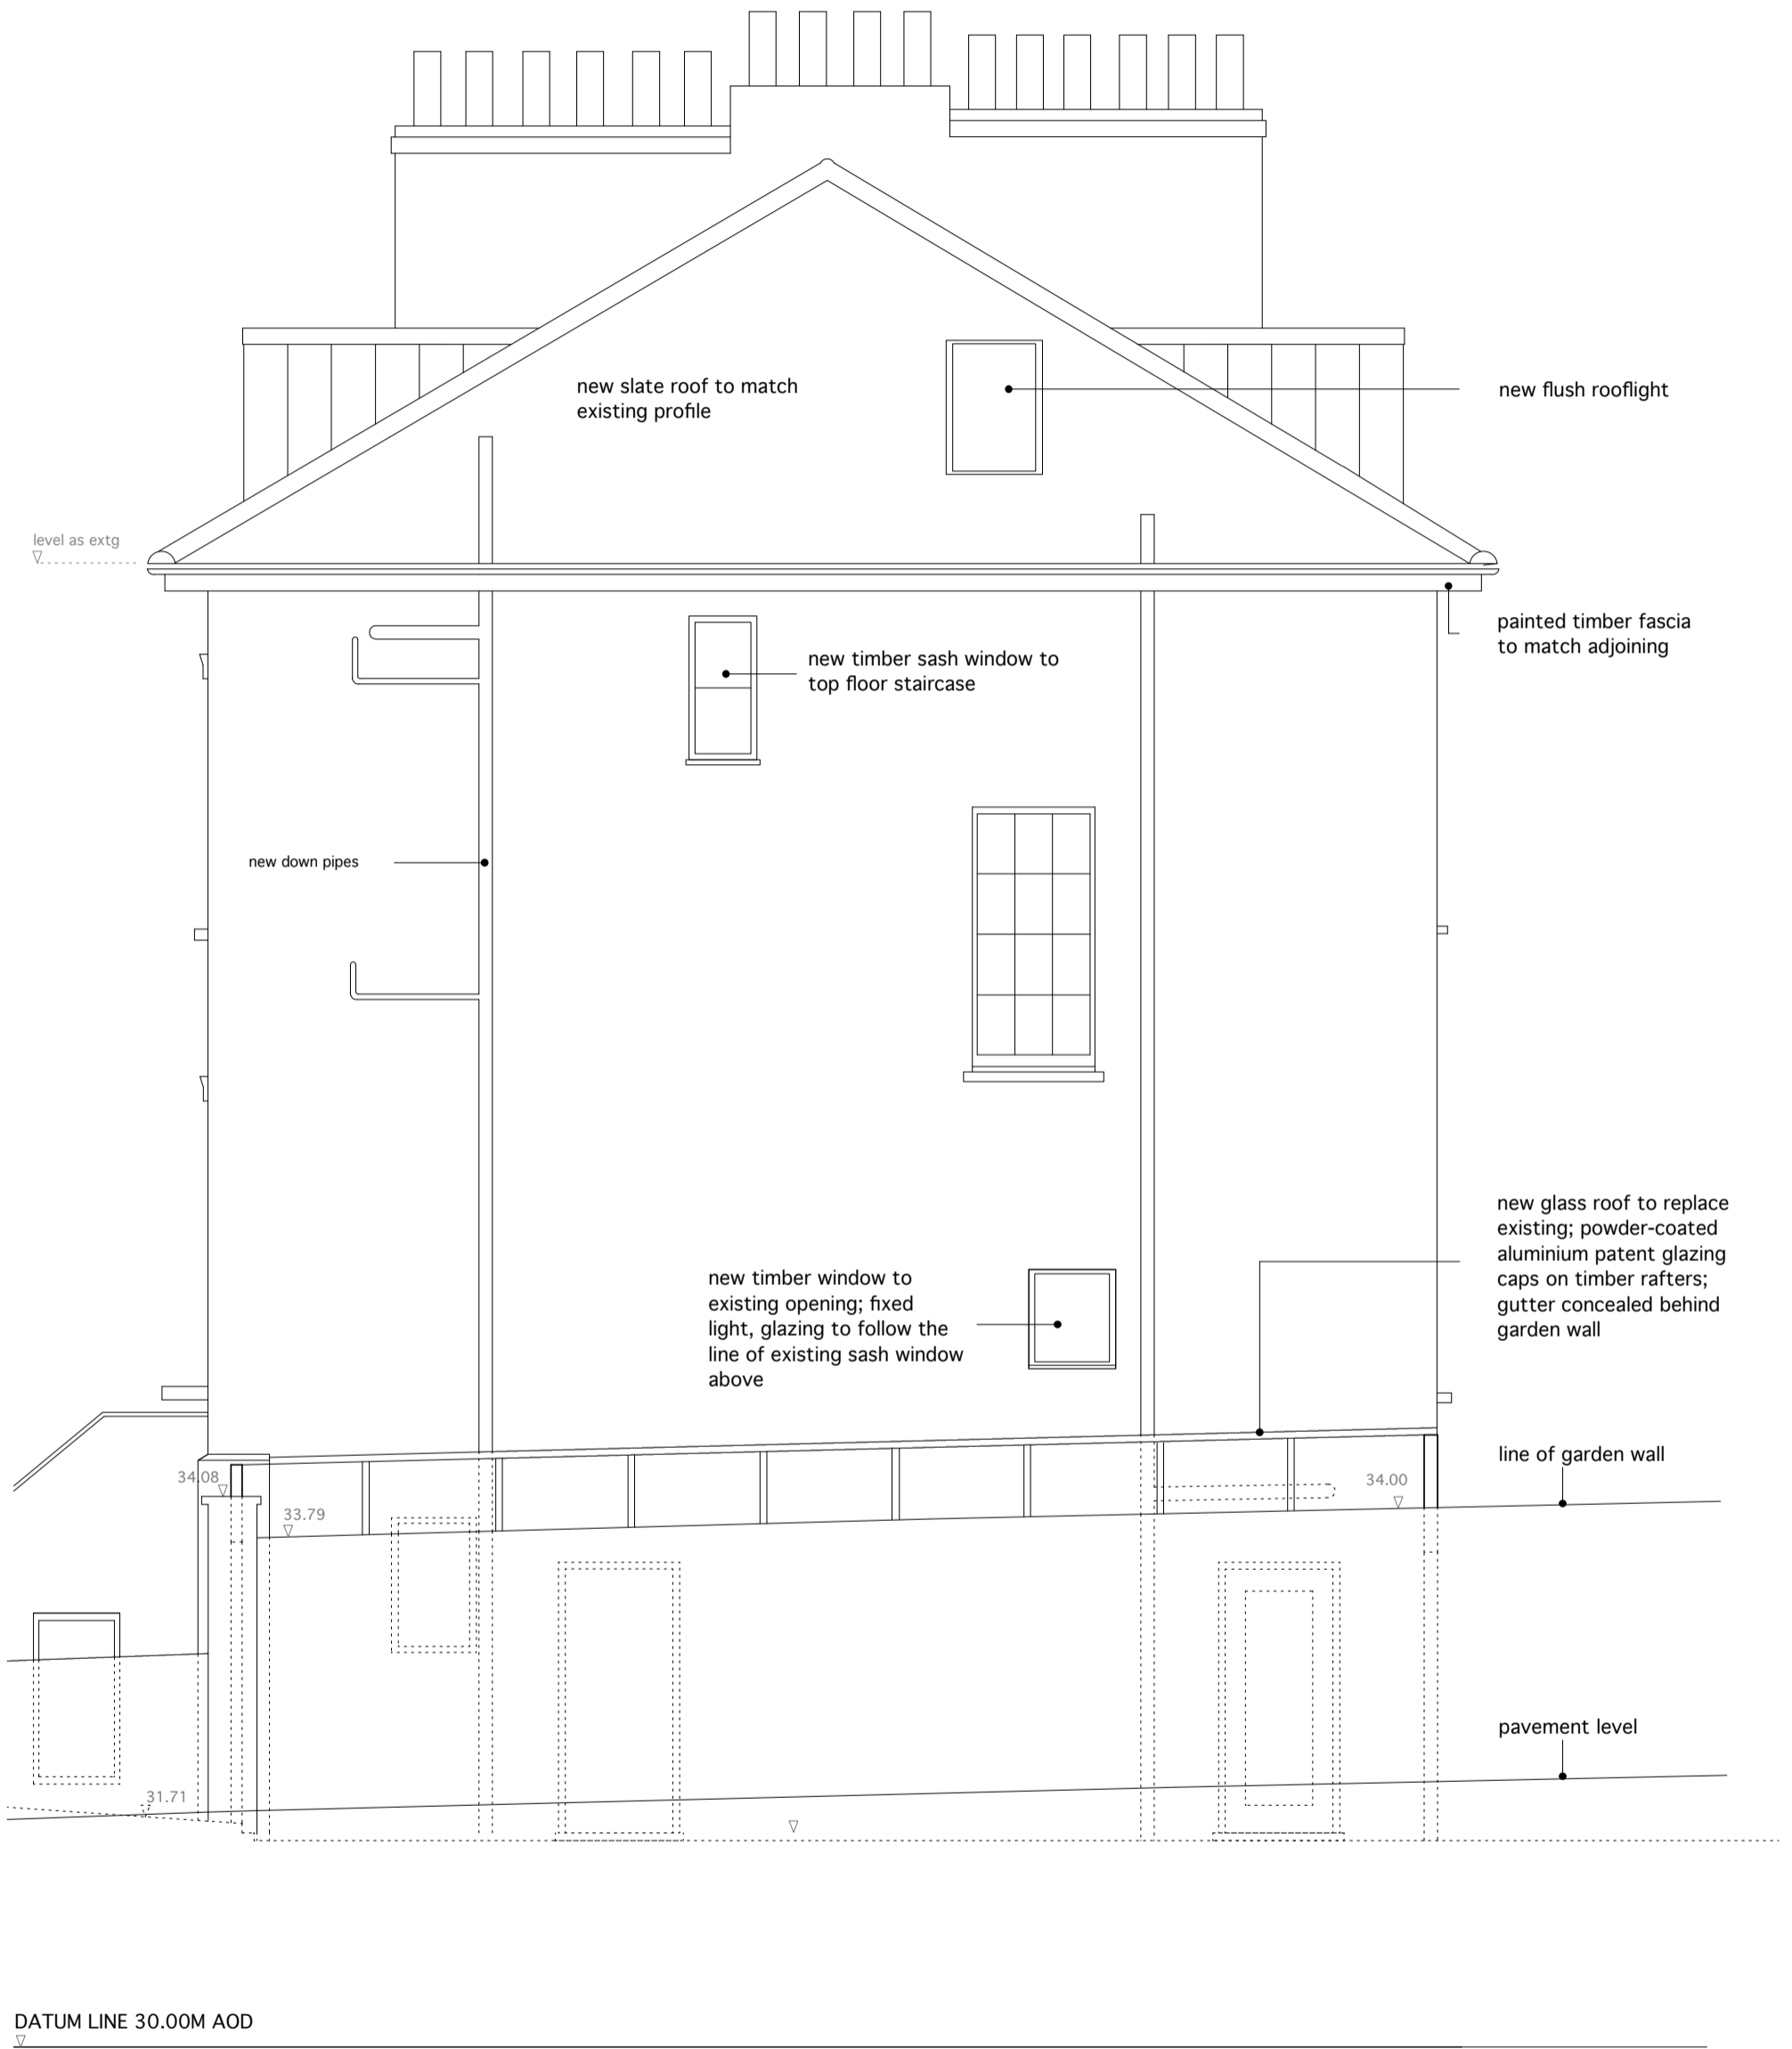

REVISED PLANNING DRAWING

 



dwg no
01-14

C

D

E


dwg no
01-12

A

B

dwg no
01-12

B'

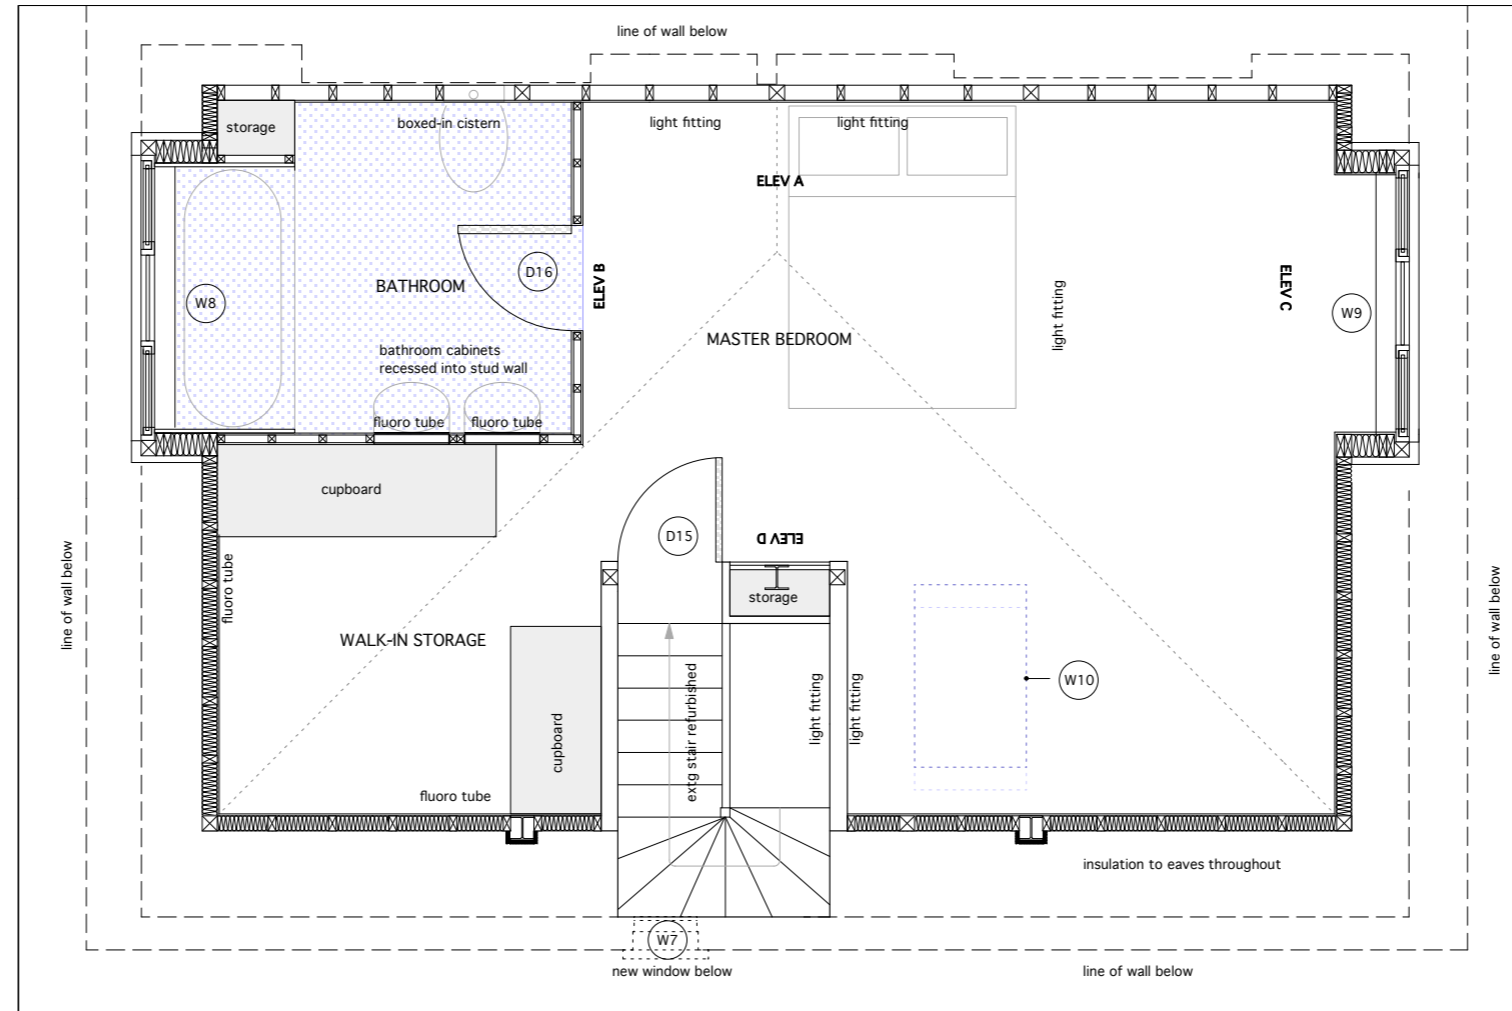


C


D

E

dwg no
01-14

 

REVISED PLANNING DRAWING

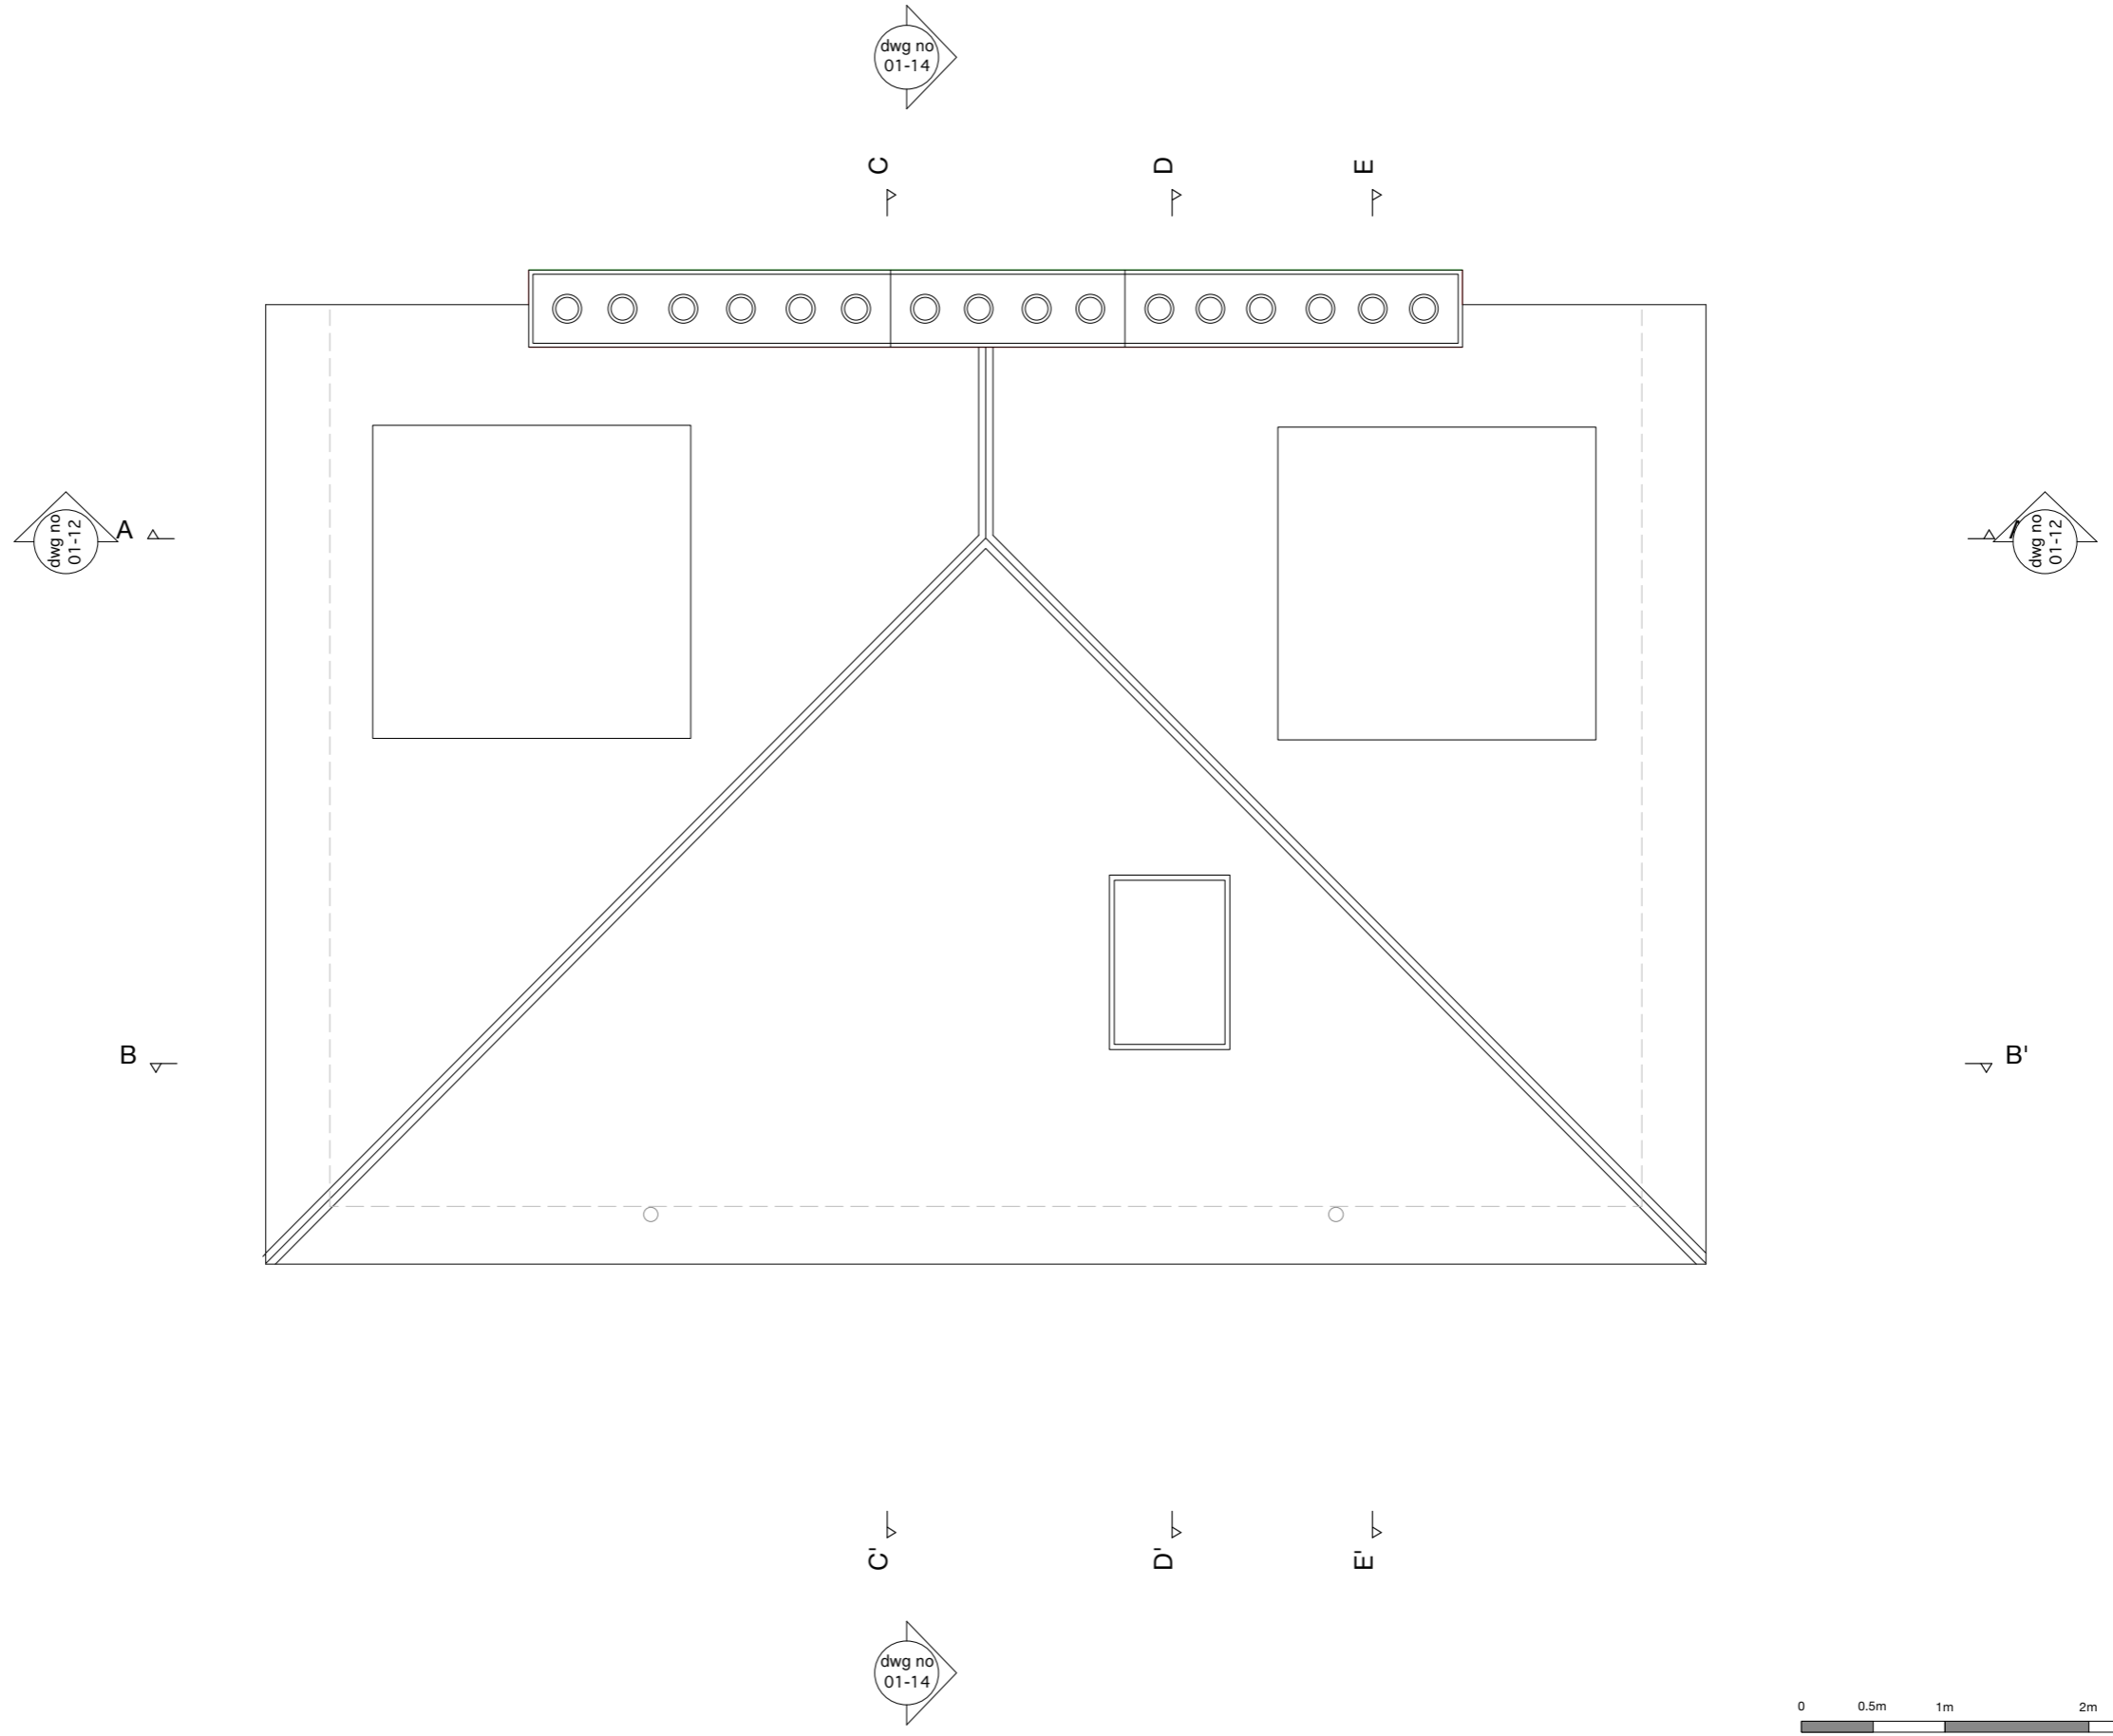

REVISED PLANNING DRAWING

Project: 15 Rochester Square London NW1 9SA Date: OCT 2013
 Scale @ A3: 1:50
 Drawing Title: PROPOSED ROOF PLAN **DRG No: 01-08**

Rev.	Date	Description
A	07.01.14	Final Planning Application version

All dimensions to be checked on site and any errors to be reported immediately to the Architect.
 Do not scale drawings.
 All work to be done in accordance with all relevant by-laws and British standards