

Do not scale off this drawing.
Figured dimensions only to be used.

Revision: Date: Notes:

WATKINSON+COSGRAVE
CHARTERED BUILDING SURVEYORS
CONSULTANT STRUCTURAL ENGINEERS

LINTON HOUSE
39-51 HIGHGATE ROAD
LONDON NW5 1RT

Tel: 020 7485 6016 Fax: 020 7284 4058
Email: info@watcos.co.uk


Site Address:
**8A GARDNOR ROAD
LONDON NW3**

Drawing Title:
GROUND FLOOR PLAN


Date:
SEPTEMBER 2013

Scale: Drawn By:
1:50 @ A3 NS

Drawing No: Revision No:
4676/P4 C

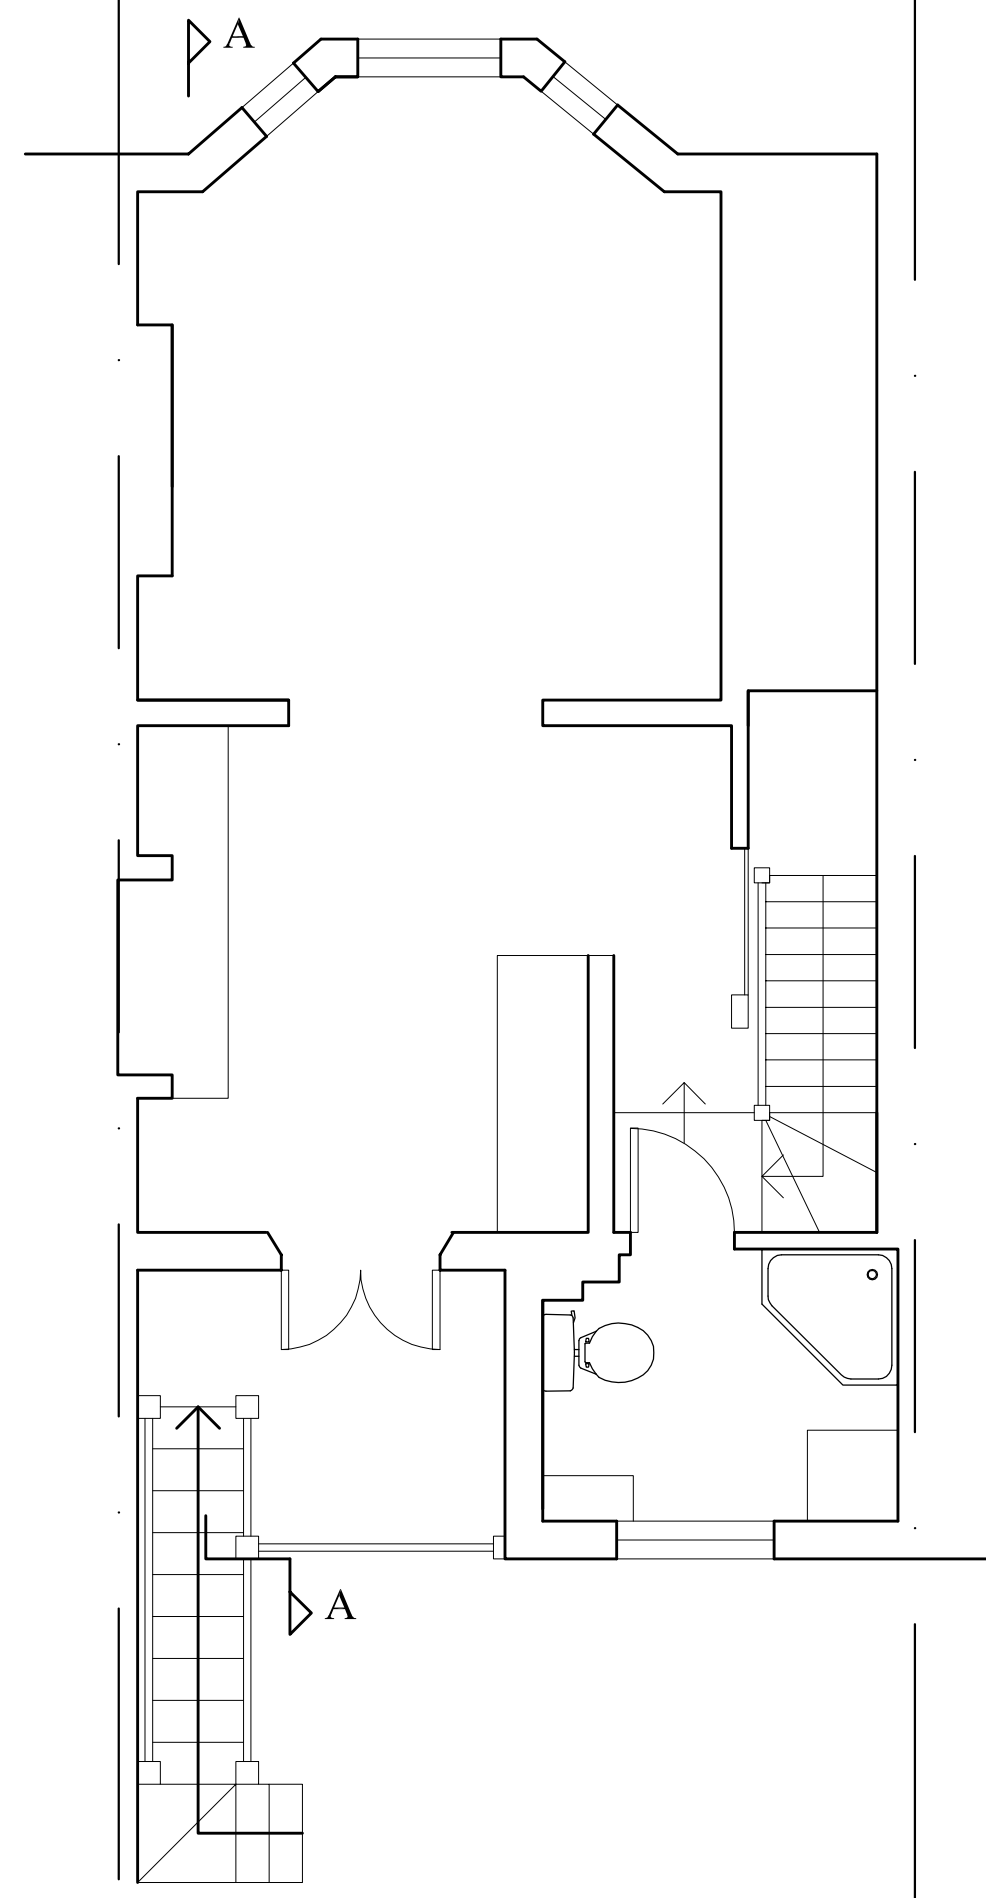

AS EXISTING

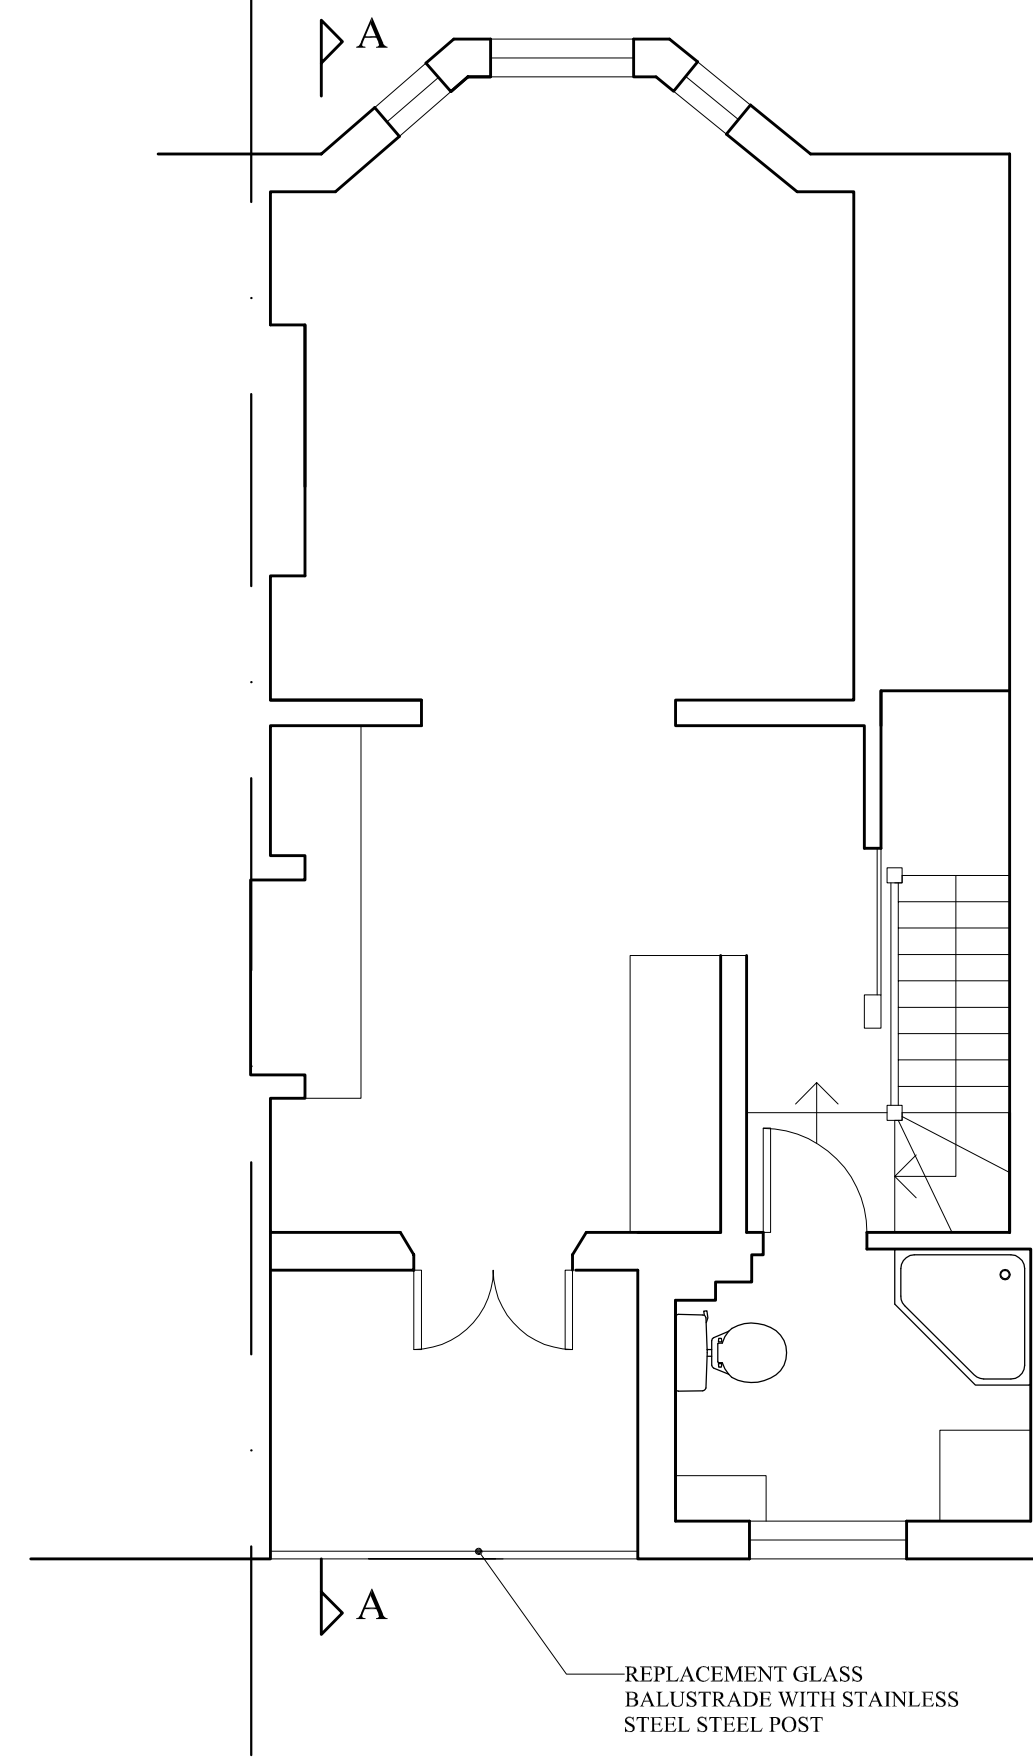

AS PROPOSED