


AS EXISTING

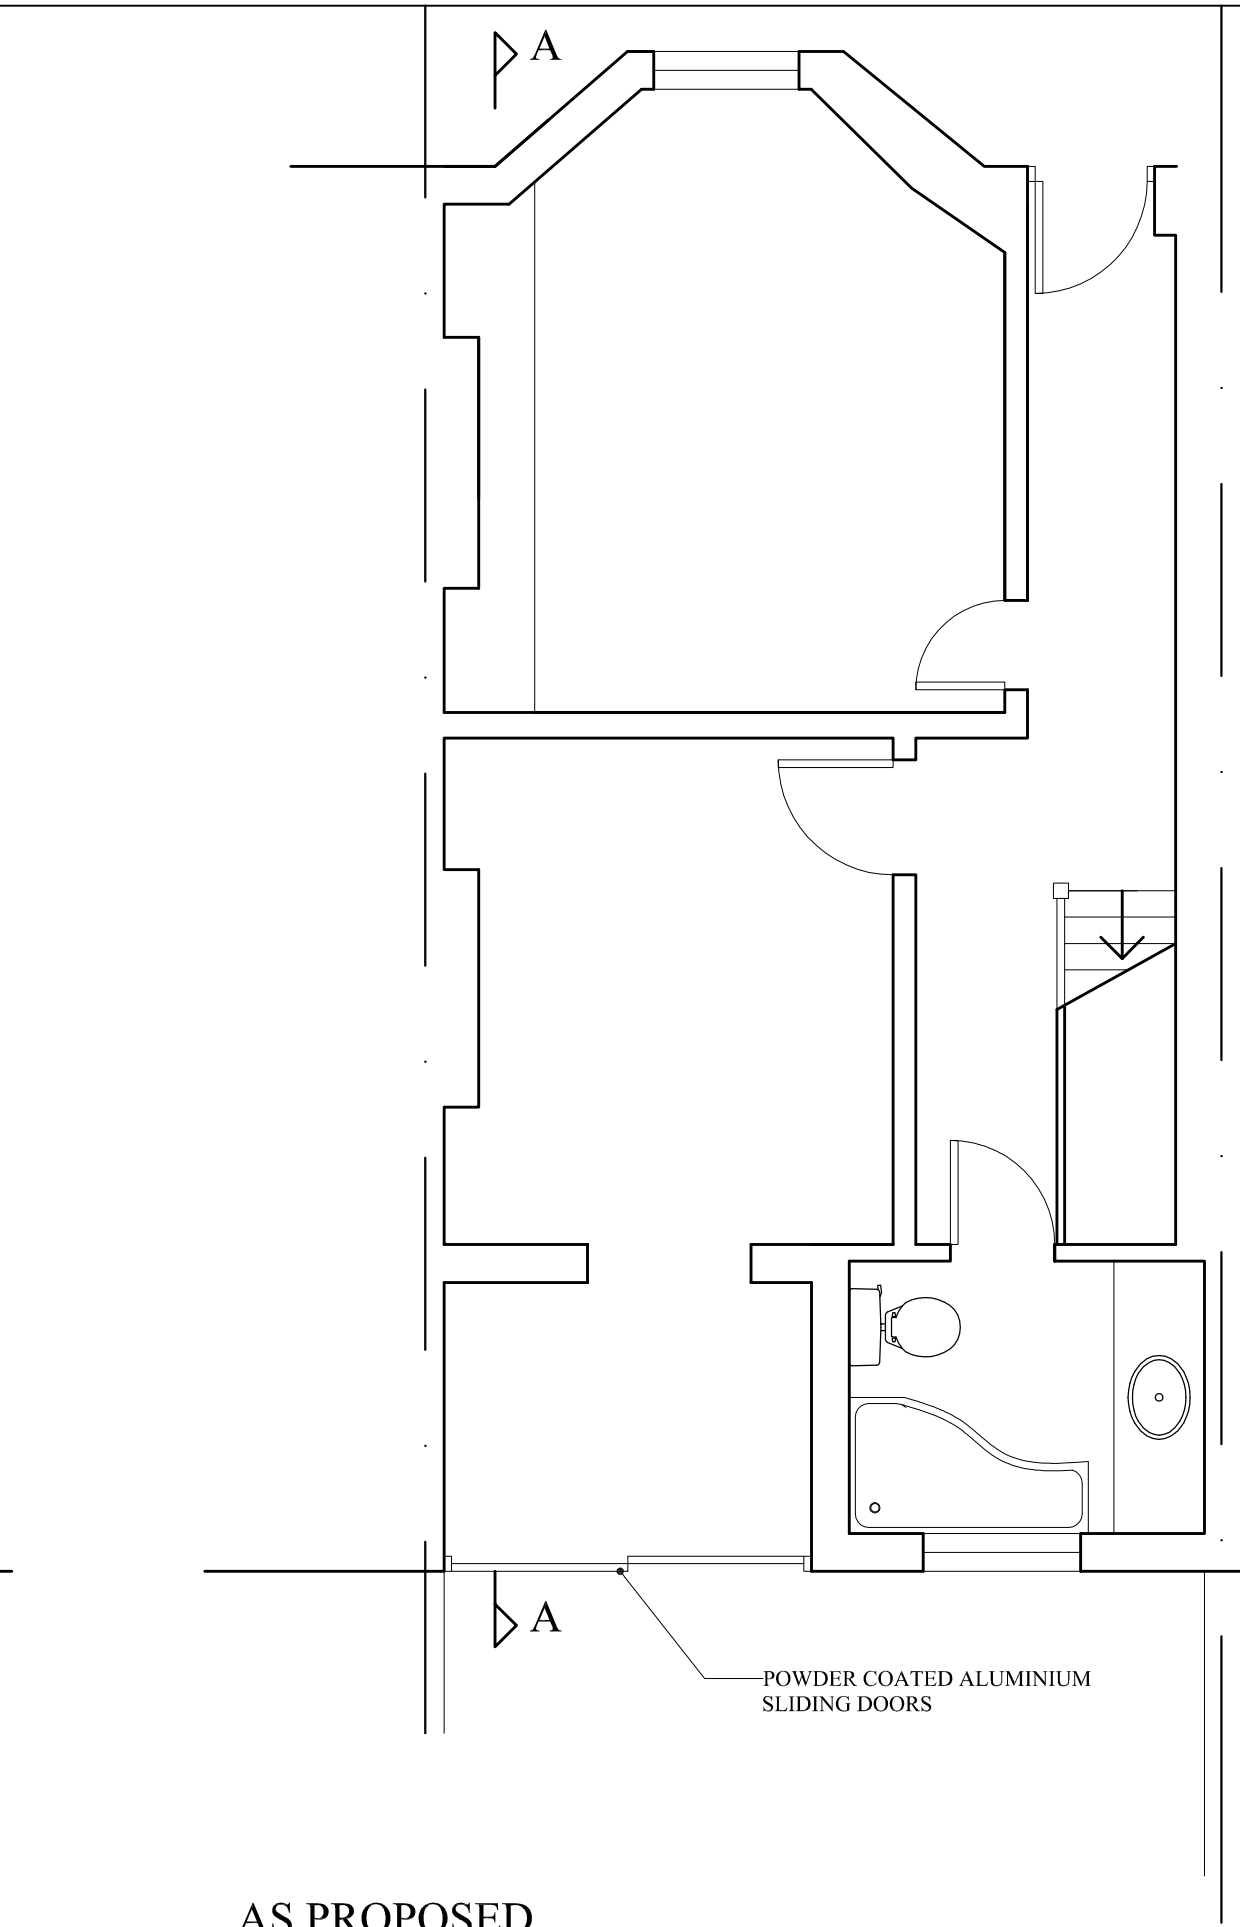

AS PROPOSED

OPTION 2

Do not scale off this drawing.
Figured dimensions only to be used.

Revision:	Date:	Notes:

WATKINSON+COSGRAVE
 CHARTERED BUILDING SURVEYORS
 CONSULTANT STRUCTURAL ENGINEERS

LINTON HOUSE
 39-51 HIGHGATE ROAD
 LONDON NW5 1RT

Tel: 020 7485 6016 Fax: 020 7284 4058
 Email: info@watcos.co.uk

Site Address:
8A GARDNOR ROAD
LONDON NW3

Drawing Title:
LOWER GROUND FLOOR PLAN

Date:
SEPTEMBER 2013

Scale: 1:50 @ A3	Drawn By: NS
---------------------	-----------------

Drawing No: 4676/P3	Revision No: C
------------------------	-------------------