


Do not scale off this drawing.
Figured dimensions only to be used.

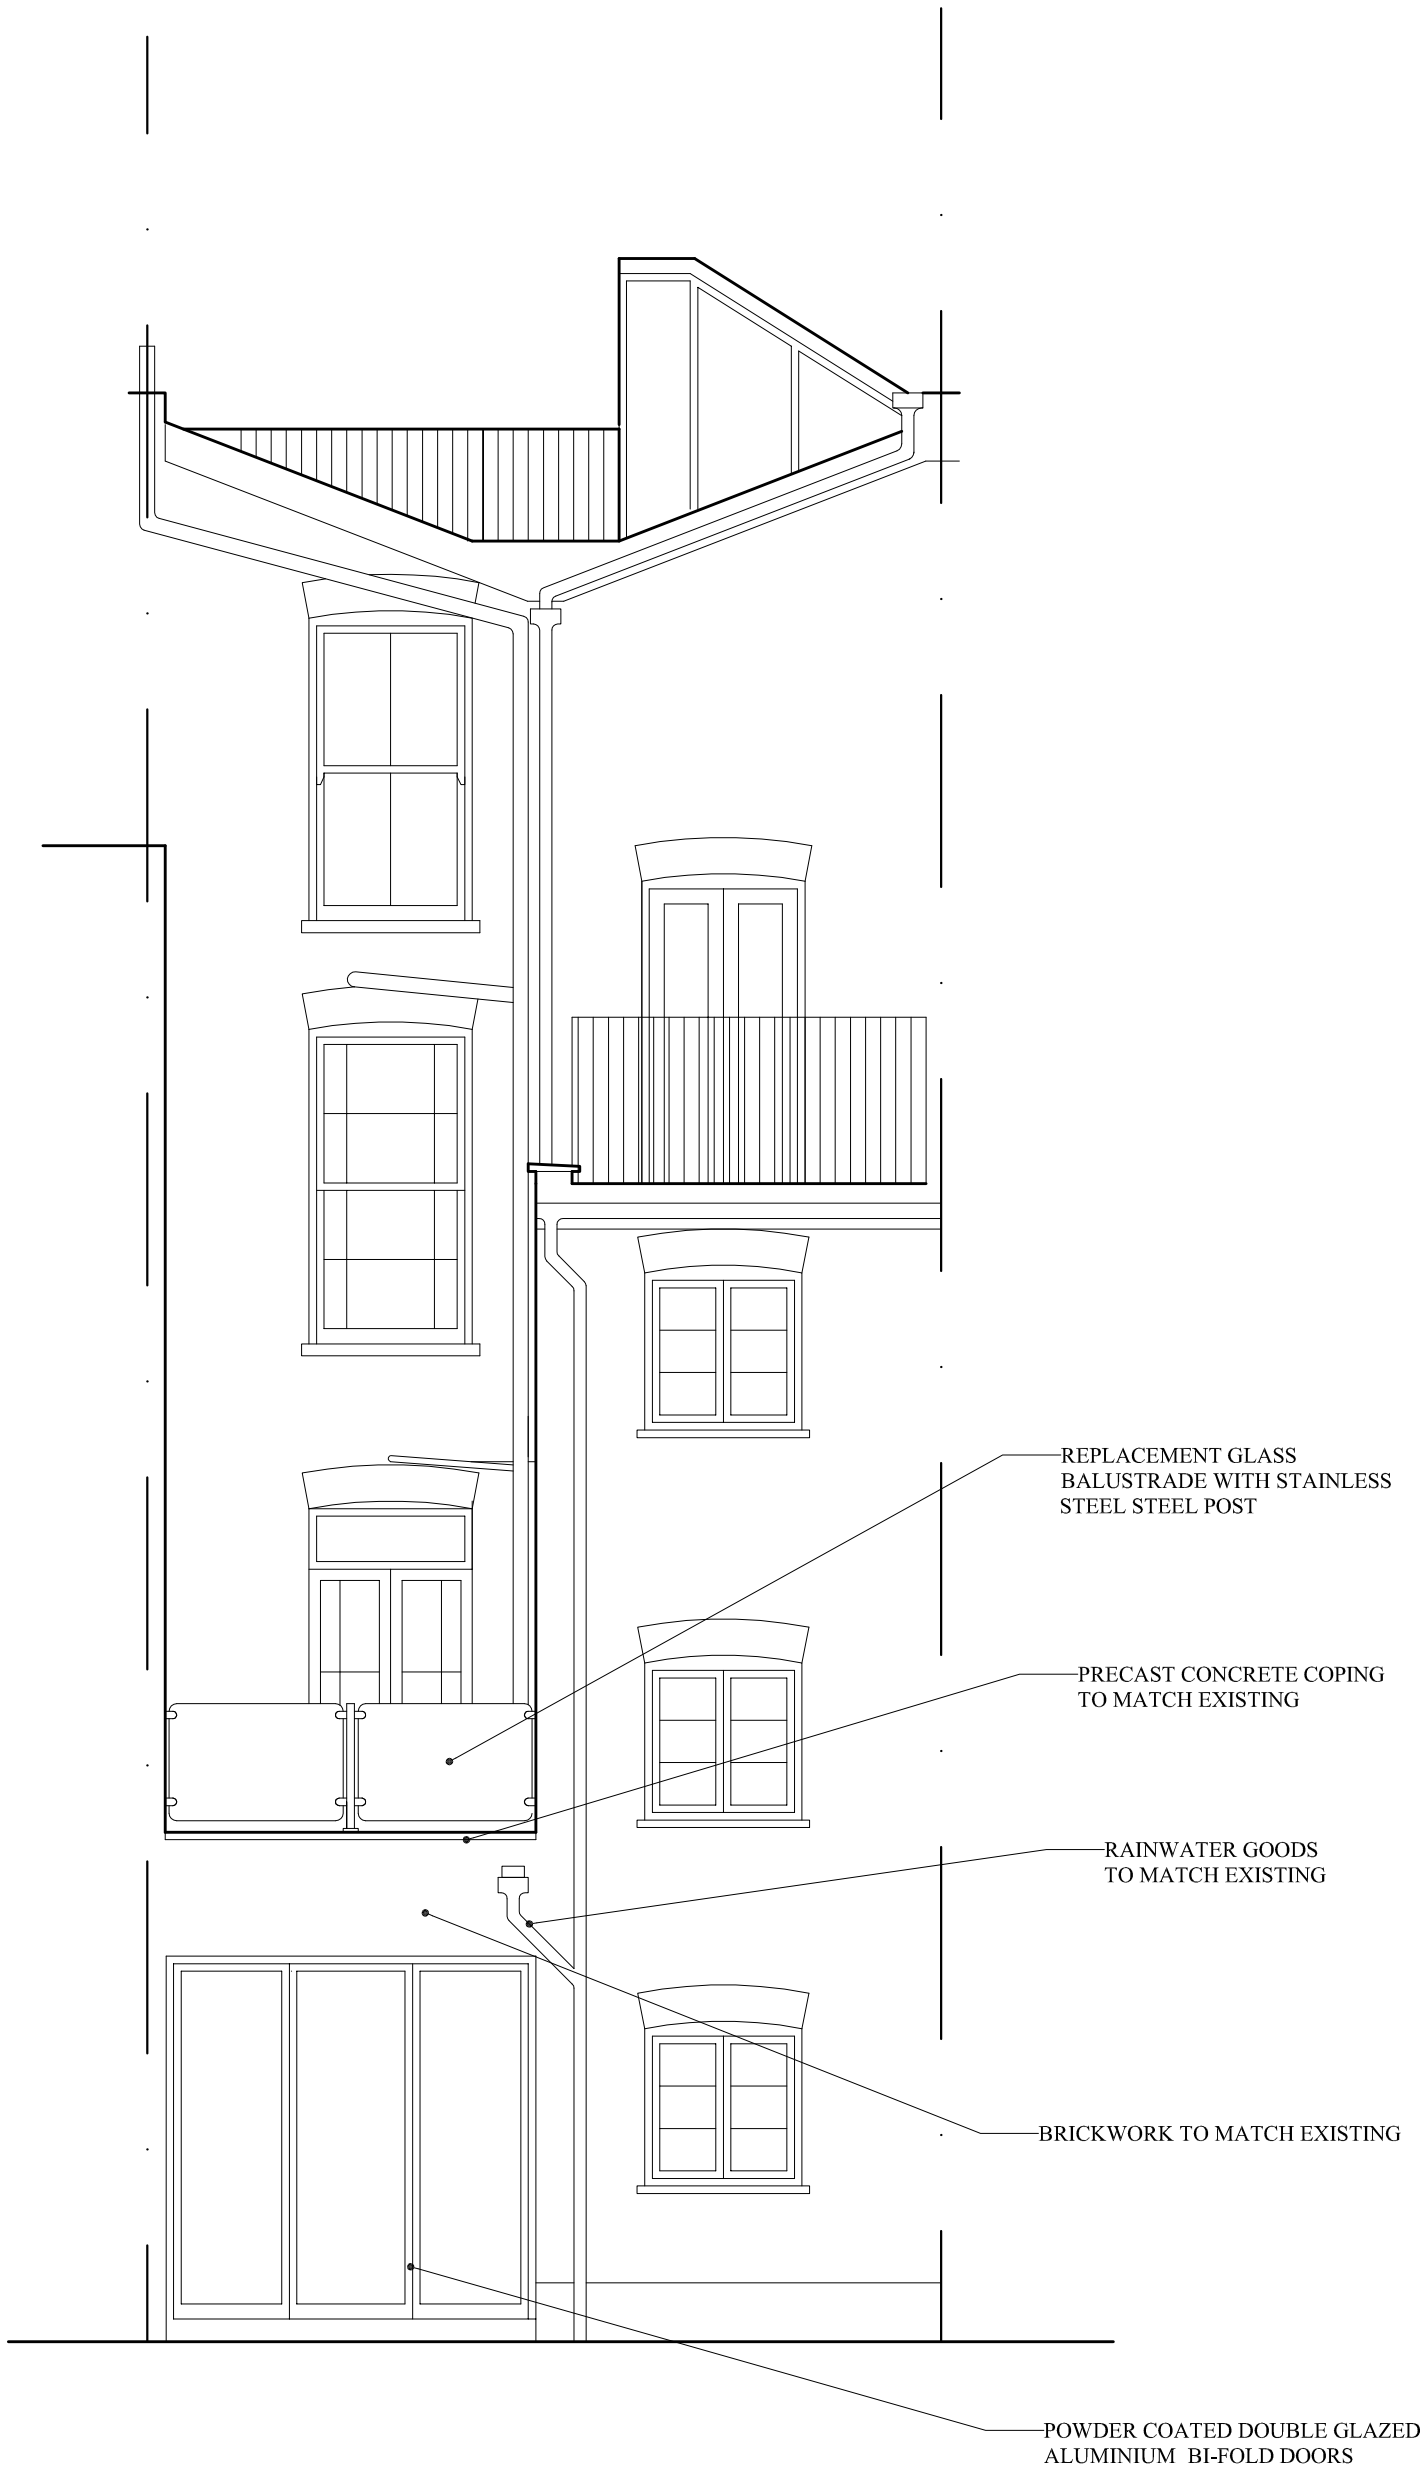

Revision: Date: Notes:

Revision	Date	Notes

WATKINSON+COSGRAVE
CHARTERED BUILDING SURVEYORS
CONSULTANT STRUCTURAL ENGINEERS

LINTON HOUSE
39-51 HIGHGATE ROAD
LONDON NW5 1RT

Tel: 020 7485 6016 Fax: 020 7284 4058
Email: info@watcos.co.uk

Site Address:
**8A GARDNOR ROAD
LONDON NW3**

Drawing Title:
**REAR ELEVATION
AS PROPOSED**

Date:
SEPTEMBER 2013

Scale:
1:50 @ A3

Drawn By:
NS

Drawing No:
4676/P2

Revision No:
C