


Appendix 1 – Site location plan

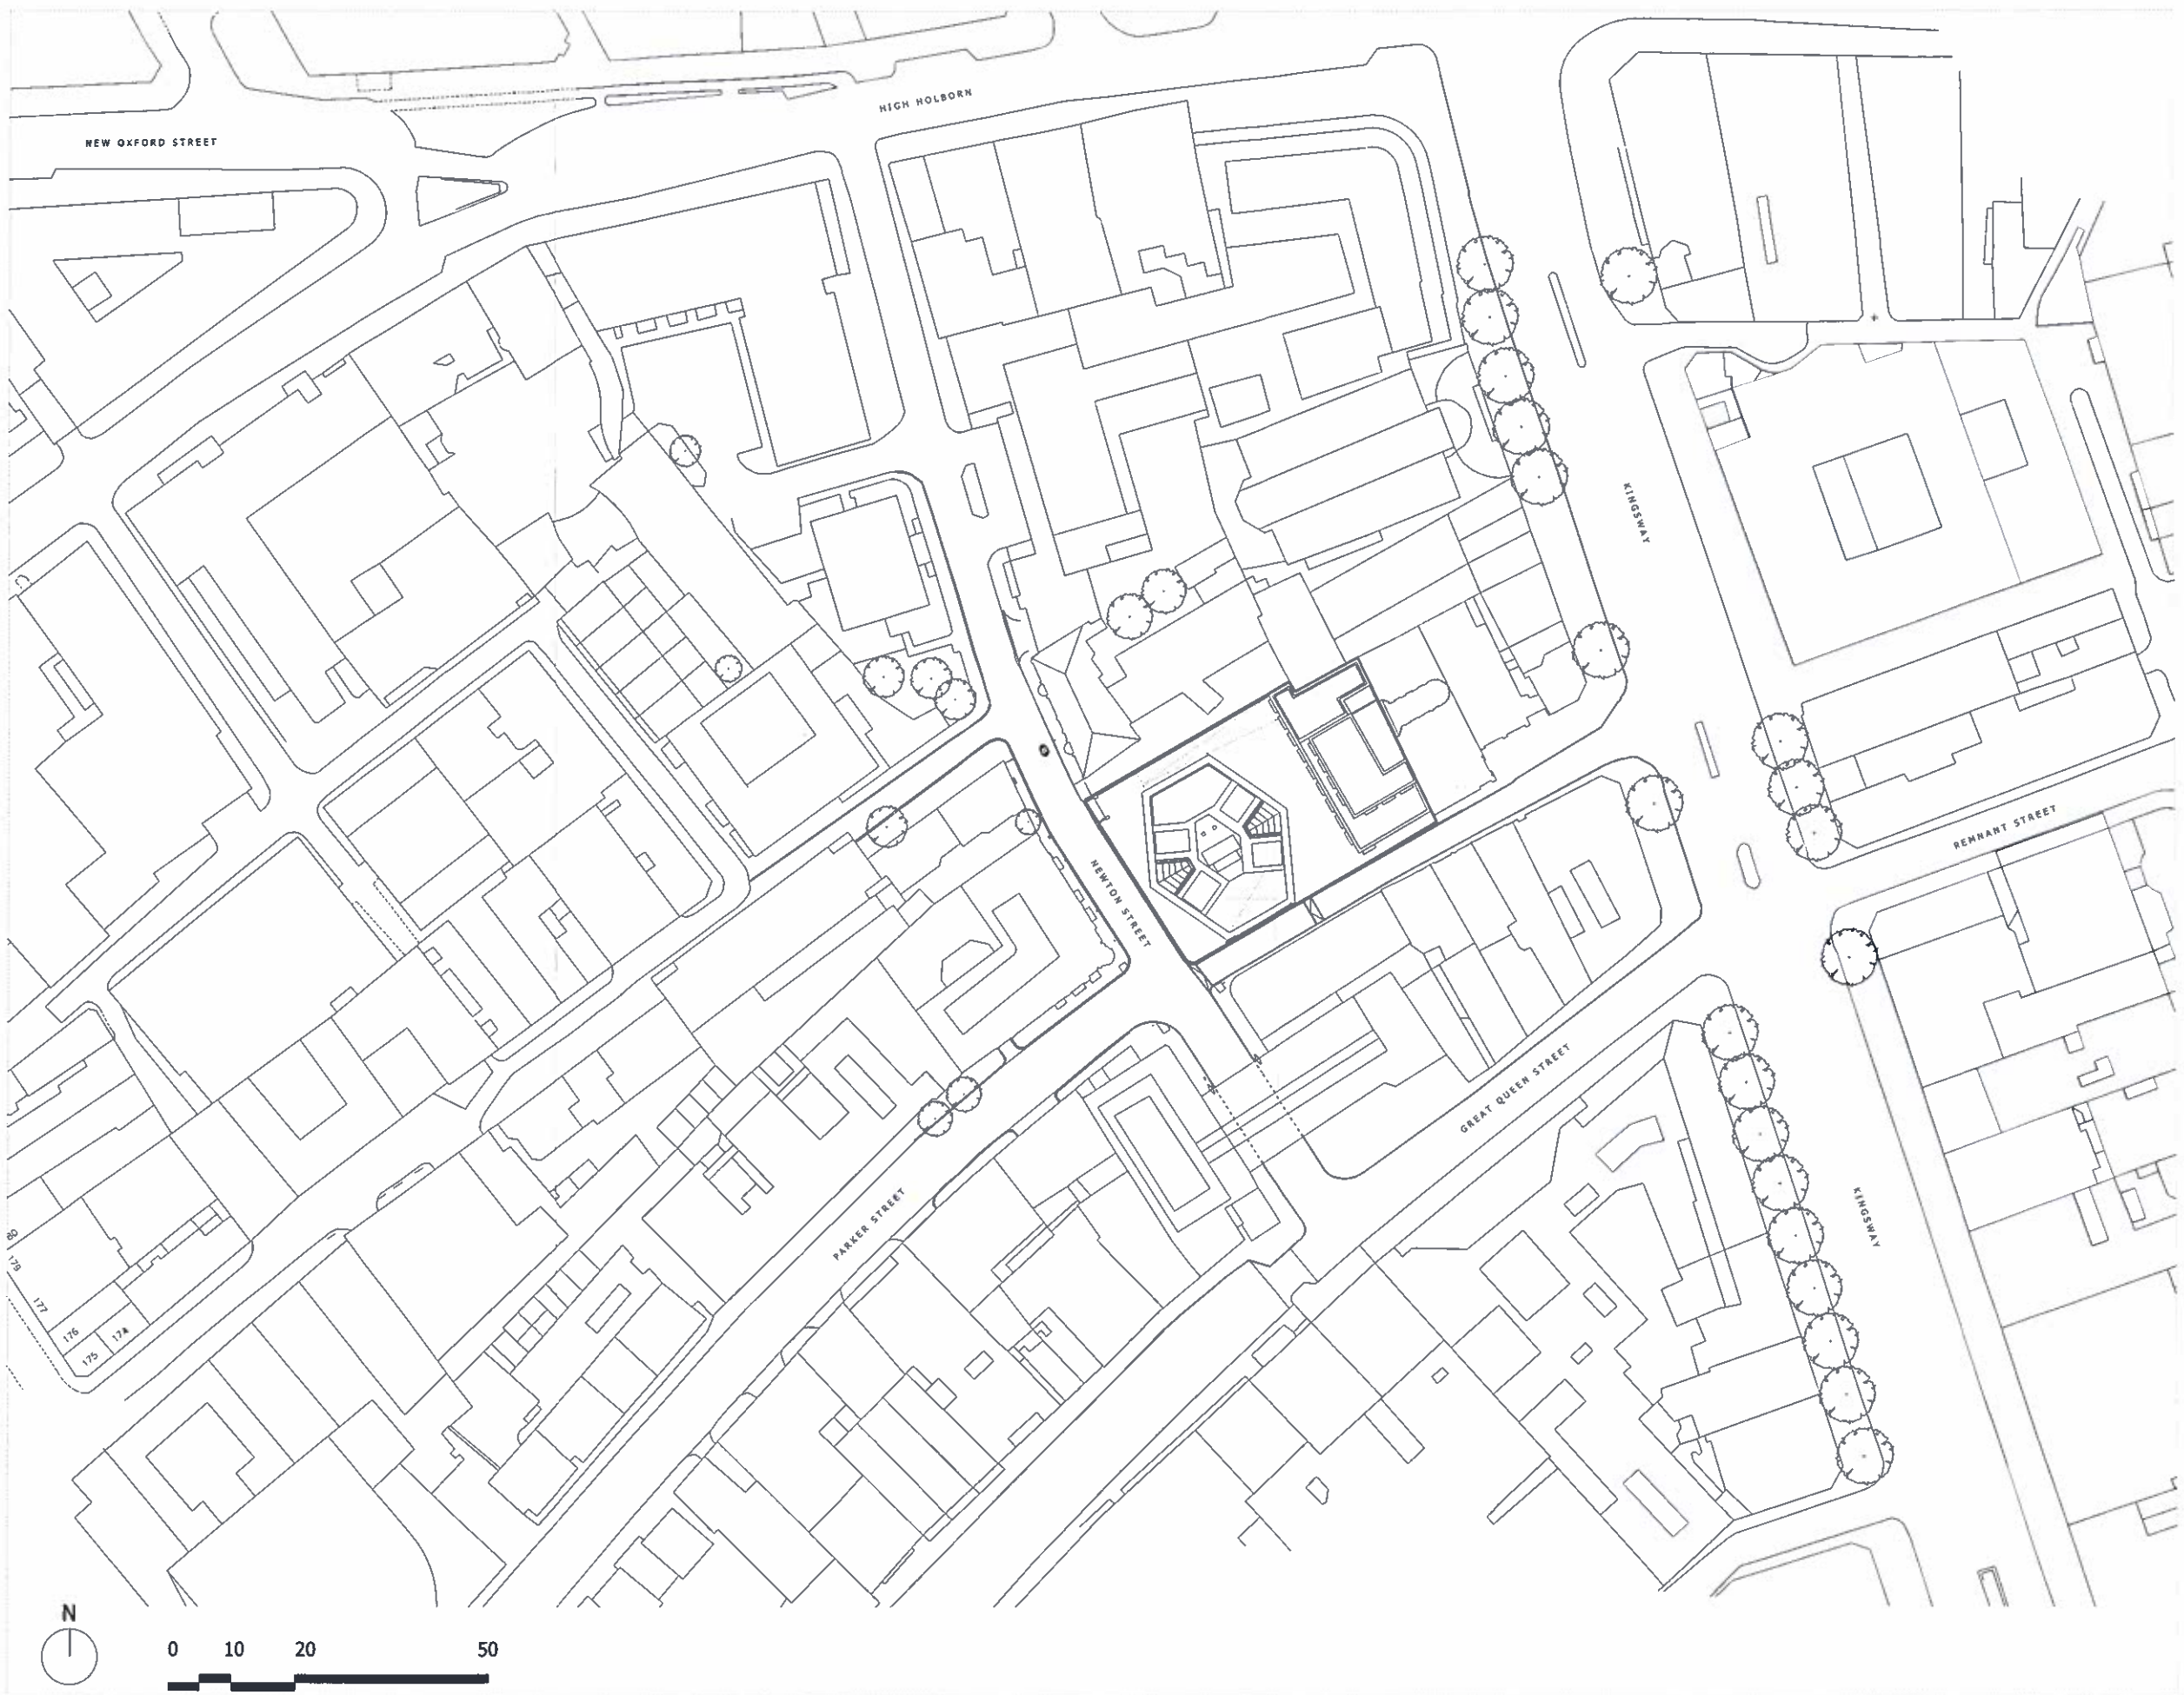

NOTES:
 DO NOT SCALE FROM THIS DRAWING.
 ALL DIMENSIONS TO BE CHECKED ON SITE.
 ALL OMISSIONS AND DISCREPANCIES TO BE REPORTED TO THE ARCHITECT IMMEDIATELY.

ALL RIGHTS RESERVED. THIS WORK IS COPYRIGHT AND CANNOT BE REPRODUCED OR COPIED OR MODIFIED IN ANY FORM OR BY ANY MEANS, GRAPHIC ELECTRONIC OR MECHANICAL, INCLUDING PHOTOCOPYING WITHOUT THE WRITTEN PERMISSION OF SQUIRE AND PARTNERS ARCHITECTS.

178
177
176
175
174



Issued for Planning	19/12/13	JD		
Revision description	Date	Check	Rev	

Squire and Partners

77 Wicklow Street London WC1X 9JY
 T: 020 7278 5555 F: 020 7239 0495

info@squireandpartners.com
 www.squireandpartners.com

Project
Parker Tower


Drawing
 Site Location Plan

Drawn	Date	Scale
DK	11/12/2013	1:500@A1 1:1000@A3
Job number	Drawing number	Revision
11055	P_AL_C645_001	-

Appendix 2 – existing ground floor layout plan

NOTES:
 DO NOT SCALE FROM THIS DRAWING.
 ALL DIMENSIONS TO BE CHECKED ON SITE.
 ALL OMISSIONS AND DISCREPANCIES TO BE REPORTED TO THE ARCHITECT IMMEDIATELY.

ALL RIGHTS RESERVED. THIS WORK IS COPYRIGHT AND CANNOT BE REPRODUCED OR COPIED OR MODIFIED IN ANY FORM OR BY ANY MEANS, GRAPHIC ELECTRONIC OR MECHANICAL, INCLUDING PHOTOCOPYING WITHOUT THE WRITTEN PERMISSION OF SQUIRE AND PARTNERS ARCHITECTS.

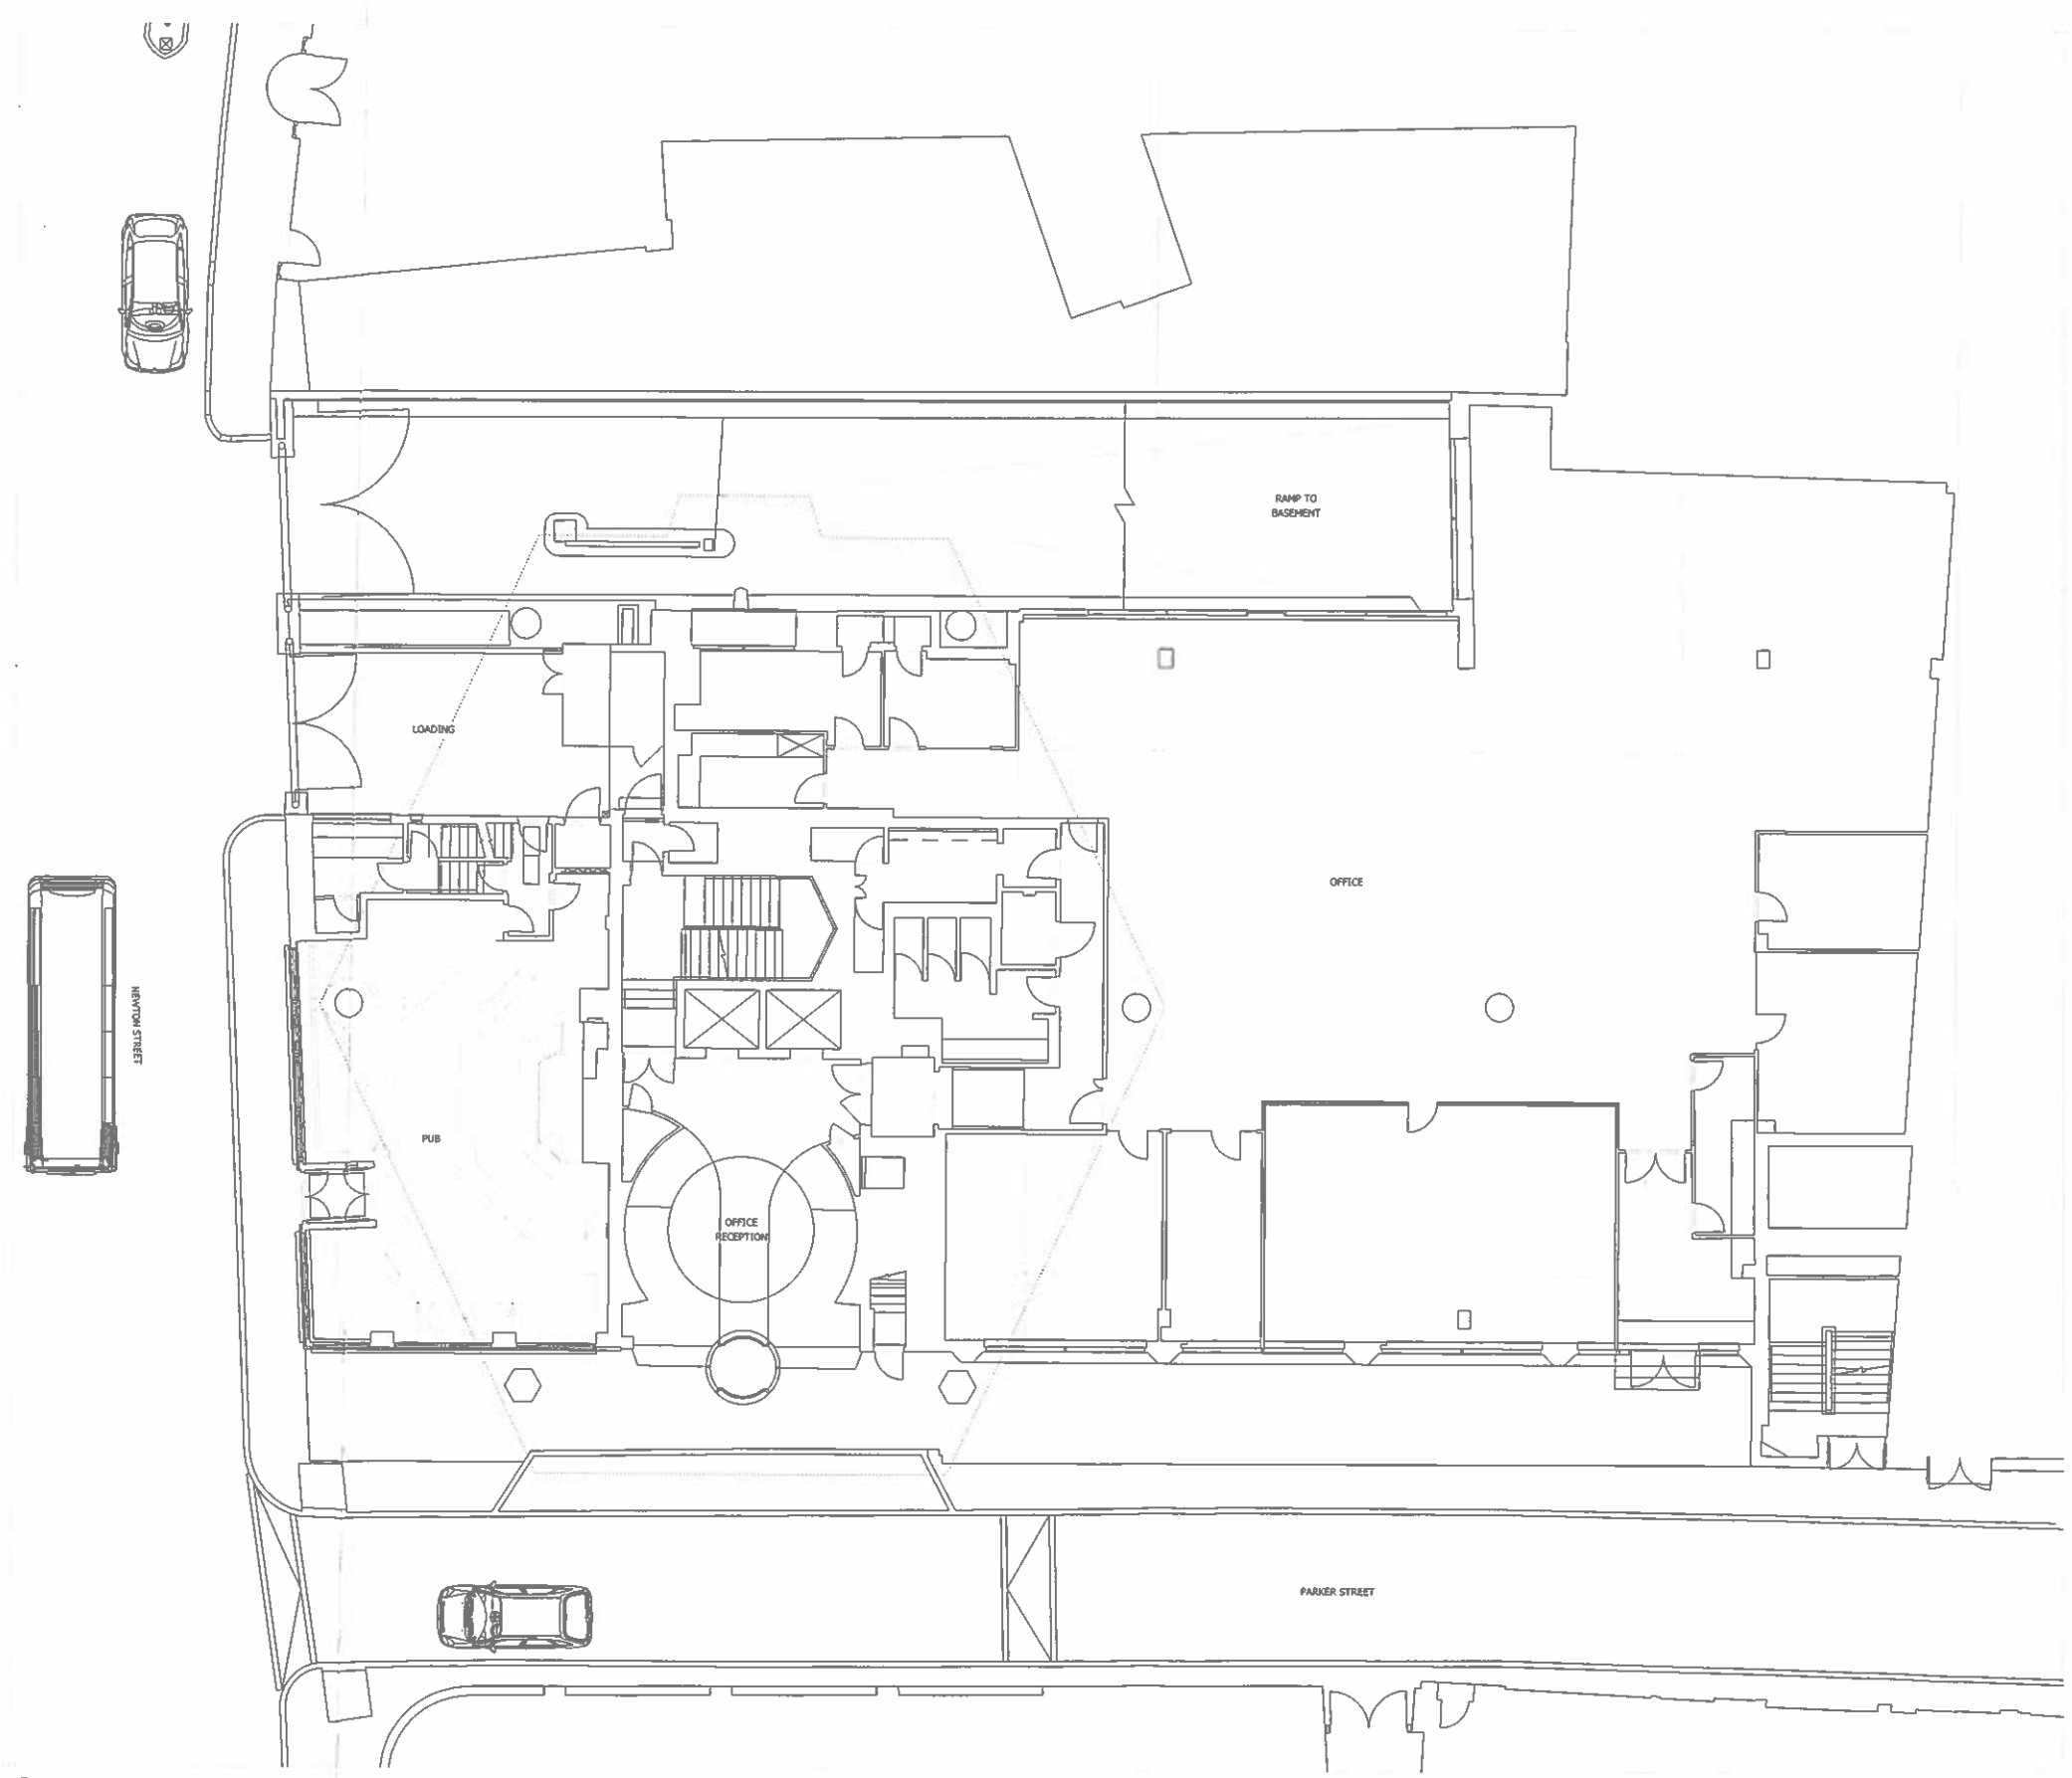

Revision description	Date	Check	Rev
Issued For Planning	19/12/13	JD	-


Squire and Partners
 77 Wicklow Street London WC1X 9JY
 T: 020 7278 5555 F: 020 7239 0495
info@squireandpartners.com
www.squireandpartners.com

Project:
Parker Tower

Drawing:
 Existing Site
 Ground Floor


Drawn	Date	Scale
DK	10/10/2013	1: 100@A1 1: 200@A3
Job number	Drawing number	Revision
11055	P_00_JA12_001	-

Appendix 3 – Proposed North elevation & west elevation

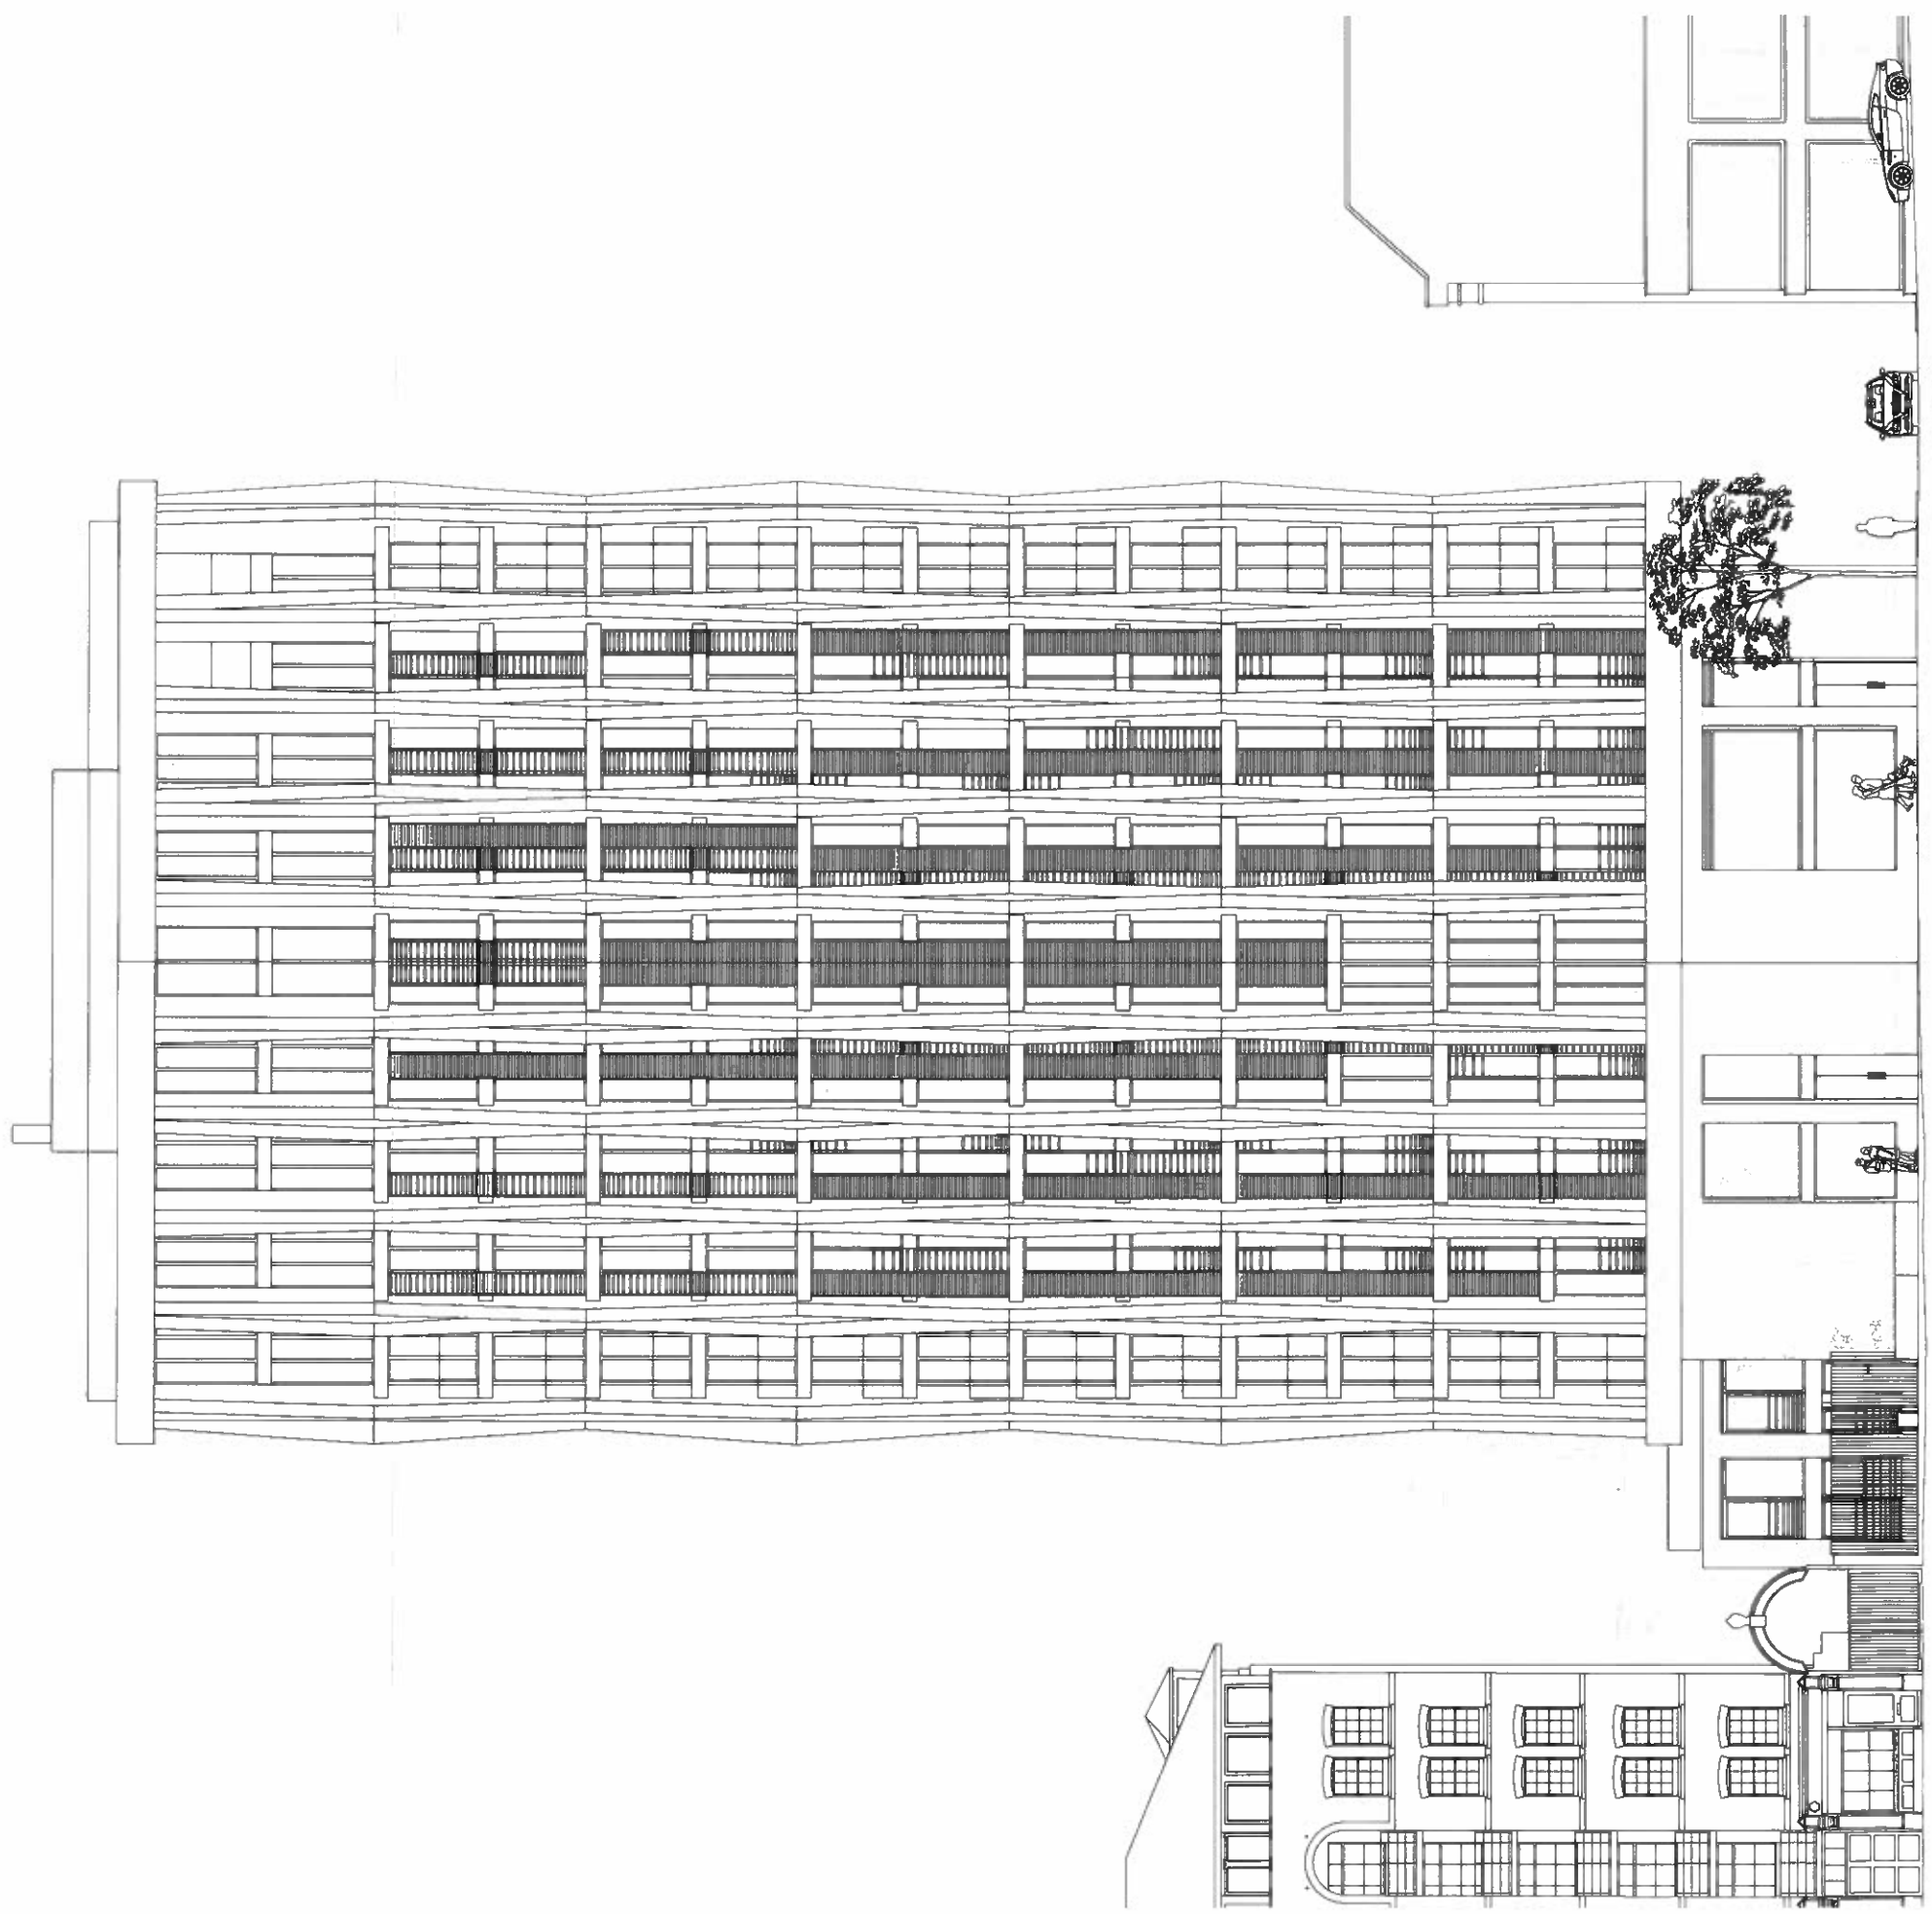

NOTES:
 DO NOT SCALE FROM THIS DRAWING.
 ALL DIMENSIONS TO BE CHECKED ON SITE.
 ALL OMISSIONS AND DISCREPANCIES TO BE REPORTED TO THE ARCHITECT IMMEDIATELY.

ALL RIGHTS RESERVED. THIS WORK IS COPYRIGHT AND CANNOT BE REPRODUCED OR COPIED OR MODIFIED IN ANY FORM OR BY ANY MEANS, GRAPHIC ELECTRONIC OR MECHANICAL, INCLUDING PHOTOCOPYING WITHOUT THE WRITTEN PERMISSION OF SQUIRE AND PARTNERS ARCHITECTS.

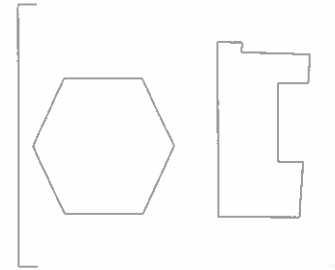

Revision	Description	Date	Check	Rev
	Issued for Planning	19/12/13	JD	-

Squire and Partners


77 Wicklow Street London WC1X 9JY
 T: 020 7278 5555 F: 020 7239 0495

info@squireandpartners.com
 www.squireandpartners.com

Project
Parker Tower


Drawing
West Elevation

Drawn	Date	Scale
DO	17/12/2013	1:100@A1 1:200@A3
Job number	Drawing number	Revision
11055	E_W_C645_001	-

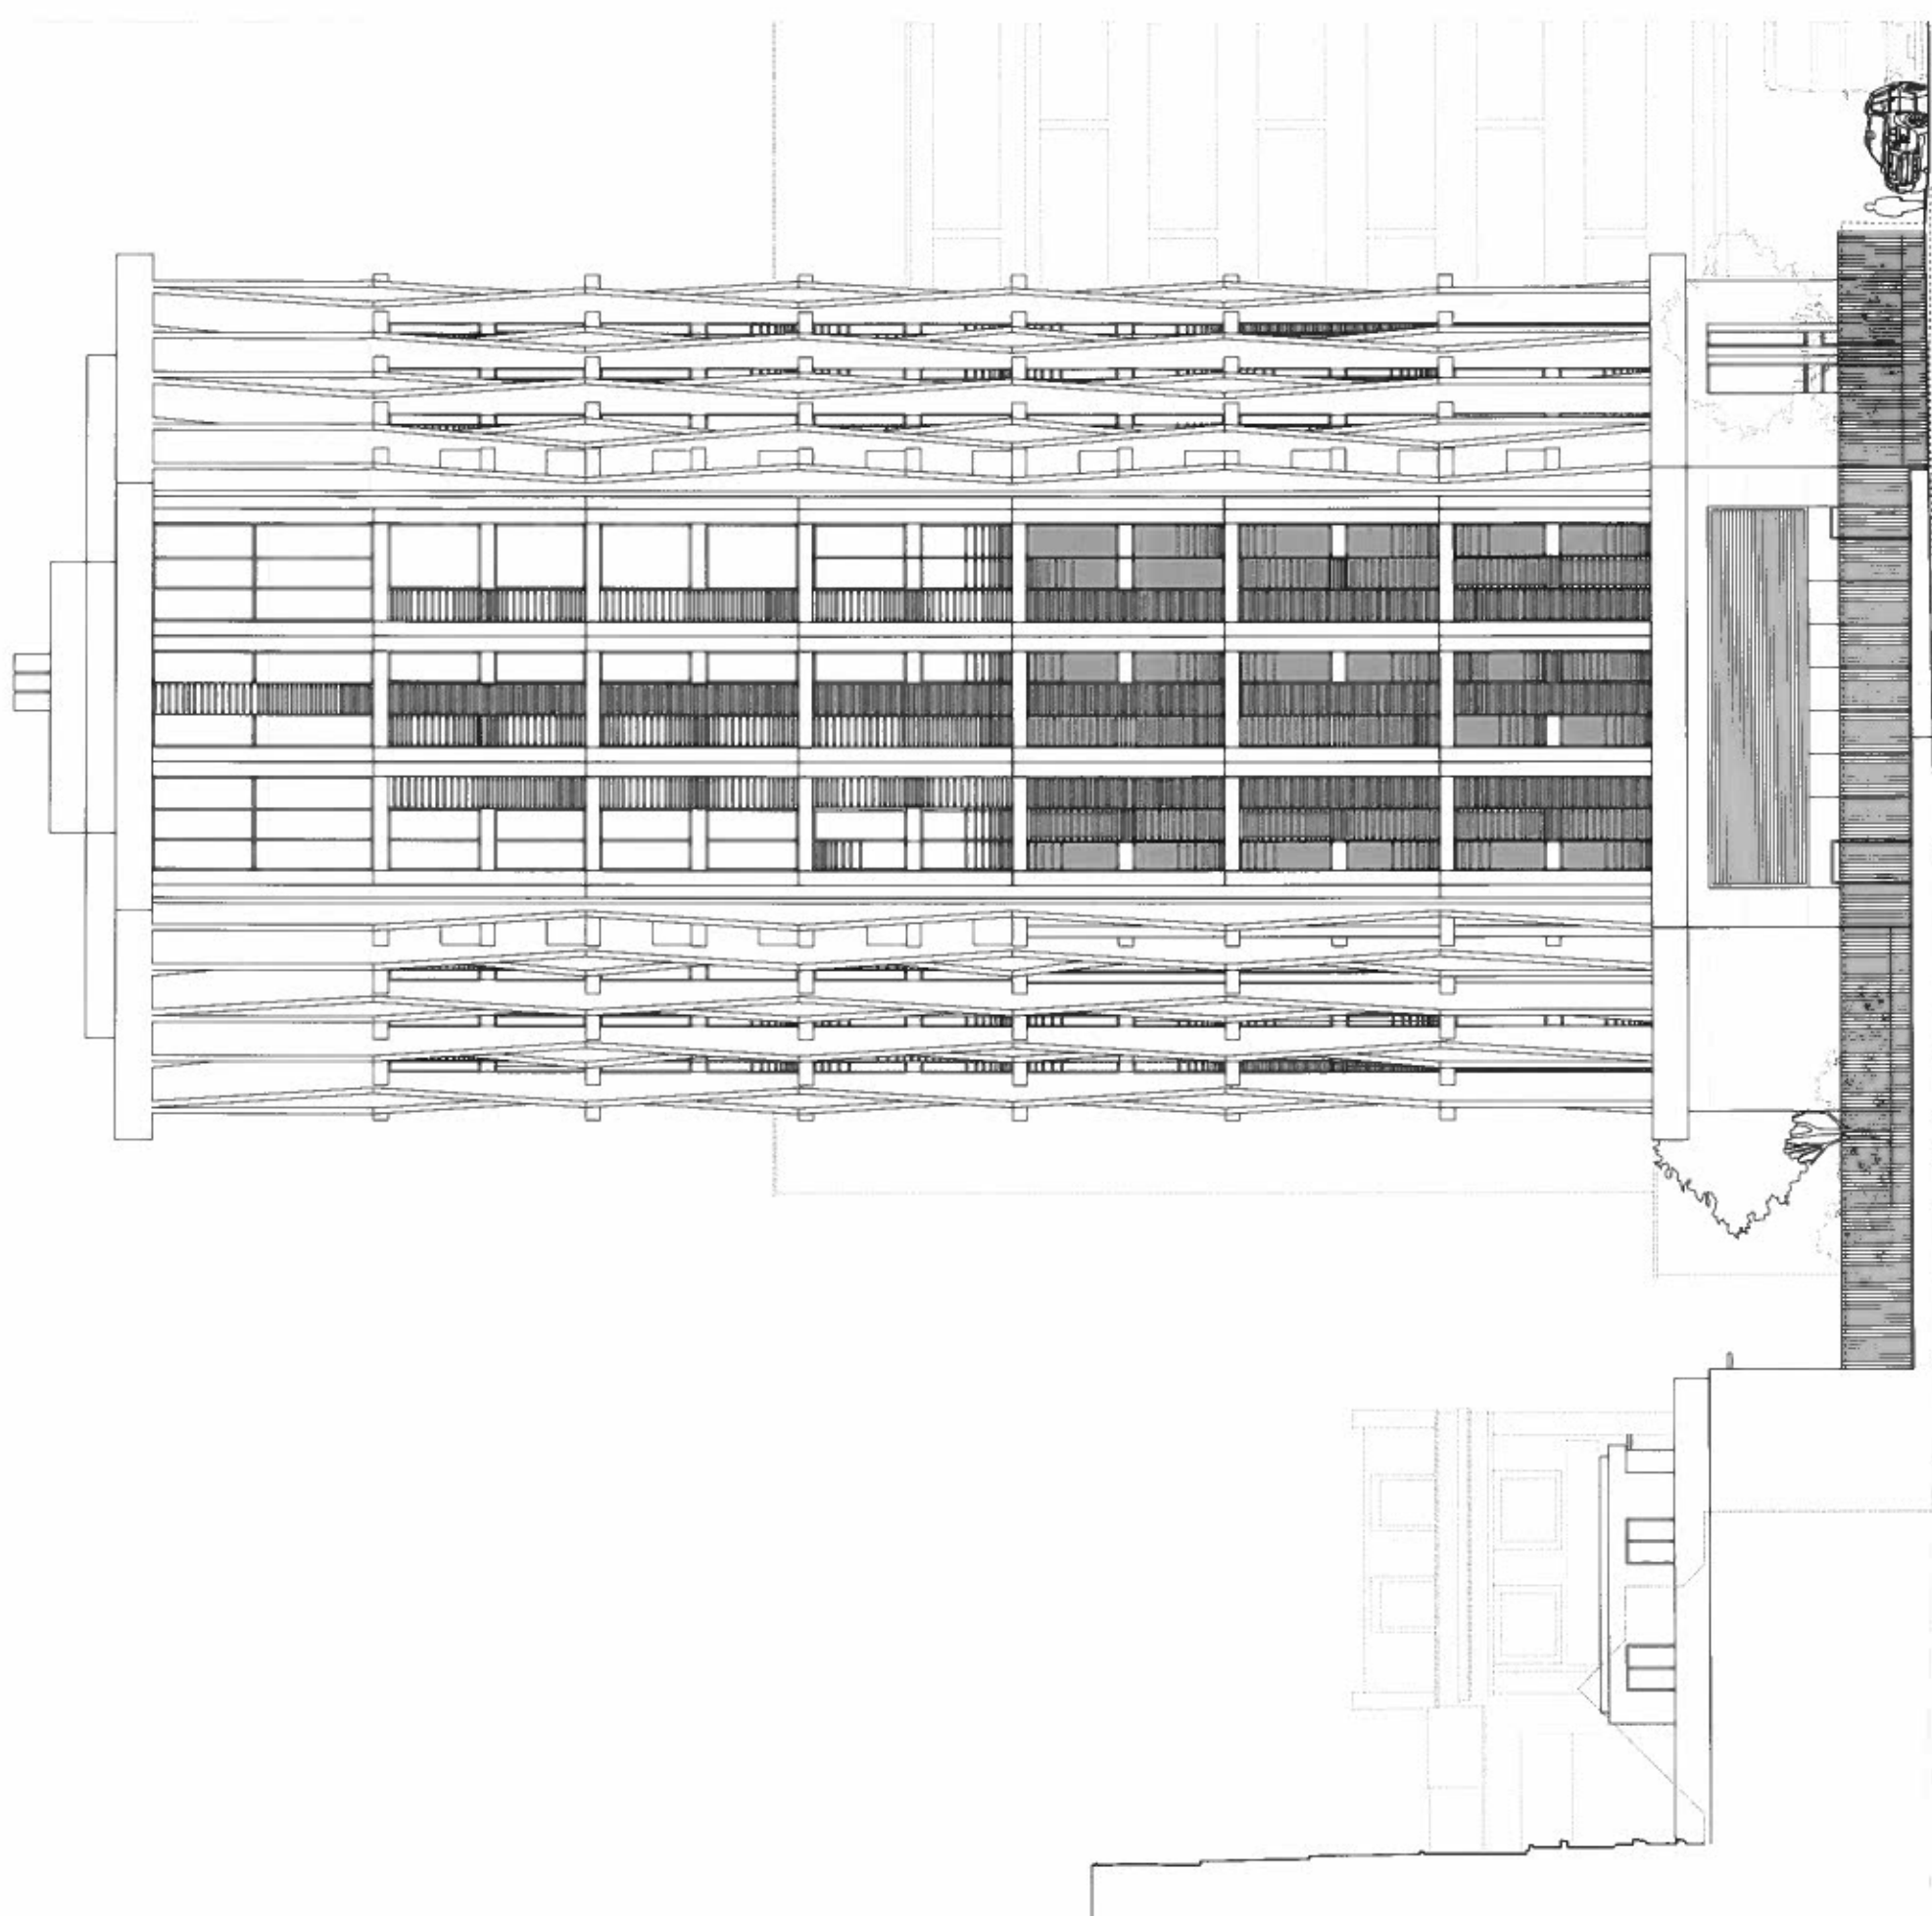

NOTES:
 DO NOT SCALE FROM THIS DRAWING.
 ALL DIMENSIONS TO BE CHECKED ON SITE.
 ALL OMISSIONS AND DISCREPANCIES TO BE REPORTED TO THE ARCHITECT IMMEDIATELY.

ALL RIGHTS RESERVED. THIS WORK IS COPYRIGHT AND CANNOT BE REPRODUCED OR COPIED OR MODIFIED IN ANY FORM OR BY ANY MEANS, GRAPHIC ELECTRONIC OR MECHANICAL, INCLUDING PHOTOCOPYING WITHOUT THE WRITTEN PERMISSION OF SQUIRE AND PARTNERS ARCHITECTS.

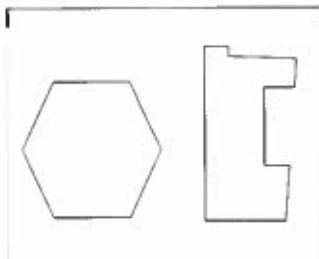

■ FROSTED GLAZING TO PREVENT OVERLOOKING

LINE OF NEIGHBOURING WALL SHOWN DOTTED

EXISTING WALL TO BASEMENT LEVEL BEYOND NEIGHBOURING WALL

Revision description	Date	Check	Rev
Issued for Planning	02/01/14	JD	A
Issued for Planning	19/12/13	JD	-

Squire and Partners

77 Wicklow Street London WC1X 9JY
 T: 020 7278 5555 F: 020 7239 0495

info@squireandpartners.com
 www.squireandpartners.com

Project
Parker Tower

Drawing
North Elevation

Drawn	Date	Scale
MJ	17/09/2013	1:150 (A1) 1:100 (A2)
Job number	Drawing number	Revision
11055	E_N_C645_001	A