



REVISIONS:  
 21.12.12 ISSUED TO CAMDEN FOR  
 PRE-VALIDATION APPLICATION CHECK  
 A \_ 07.01.14 NOTE ADDED TO IF REAR  
 ROOM WARDROBES

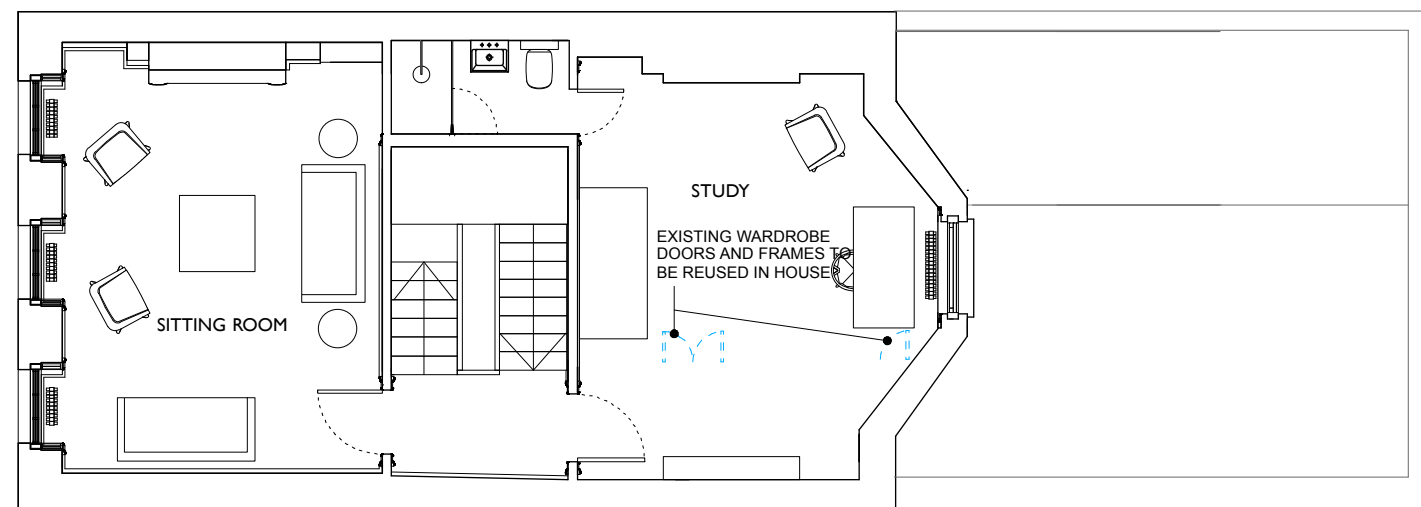

PROPOSED FIRST FLOOR PLAN

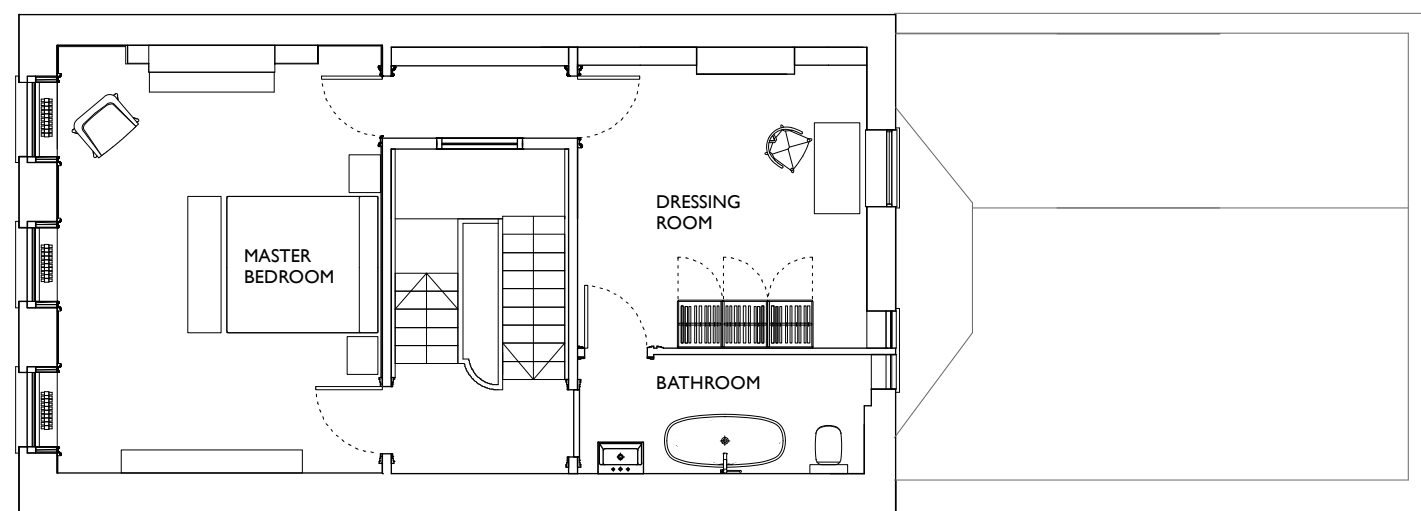

PROPOSED SECOND FLOOR PLAN

NOTES:

PROJECT:  
**35 LAMBS CONDUIT STREET**  
 DRAWING TITLE:  
**PROPOSED PLANS  
 FIRST & SECOND FLOORS**  
 STATUS:  
**PRELIMINARY**


NOTE:  
 Do not scale from the drawing. Any discrepancies  
 to be reported to the architect.  
 All dimensions will be taken on site prior to  
 ordering and construction.  
 Copyright remains with the architect.  
 This drawing is to be read in conjunction with the  
 specification and all other relevant drawings.

**JAMES GORST  
 ARCHITECTS Ltd**

The House of Detention  
 Clerkenwell Close  
 London EC1R 0AS

t 020 7336 7140  
 f 020 7336 7150  
 e info@jamesgorstarchitects.com

Scale 1:100

 

SCALE: <b>1:100@A3</b>	DRAWING NUMBER: <b>LCS_12 011</b>	REVISION: <b>A</b>
---------------------------	--------------------------------------	-----------------------