

REVISIONS:
 21.12.12 ISSUED TO CAMDEN FOR
 PRE-VALIDATION APPLICATION CHECK

NOTES:

PROJECT:
35 LAMBS CONDUIT STREET
 DRAWING TITLE:
PROPOSED ROOF PLAN & SECTION
 STATUS:
PRELIMINARY


NOTE:
 Do not scale from the drawing. Any discrepancies
 to be reported to the architect.
 All dimensions will be taken on site prior to
 ordering and construction.
 Copyright remains with the architect.
 This drawing is to be read in conjunction with the
 specification and all other relevant drawings.

JAMES GORST
ARCHITECTS Ltd

The House of Detention
 Clerkenwell Close
 London EC1R 0AS

t 020 7336 7140
 f 020 7336 7150
 e info@jamesgorstarchitects.com

SCALE:	DRAWING NUMBER:	REVISION:
1:100@A3	LCS_12_013	-

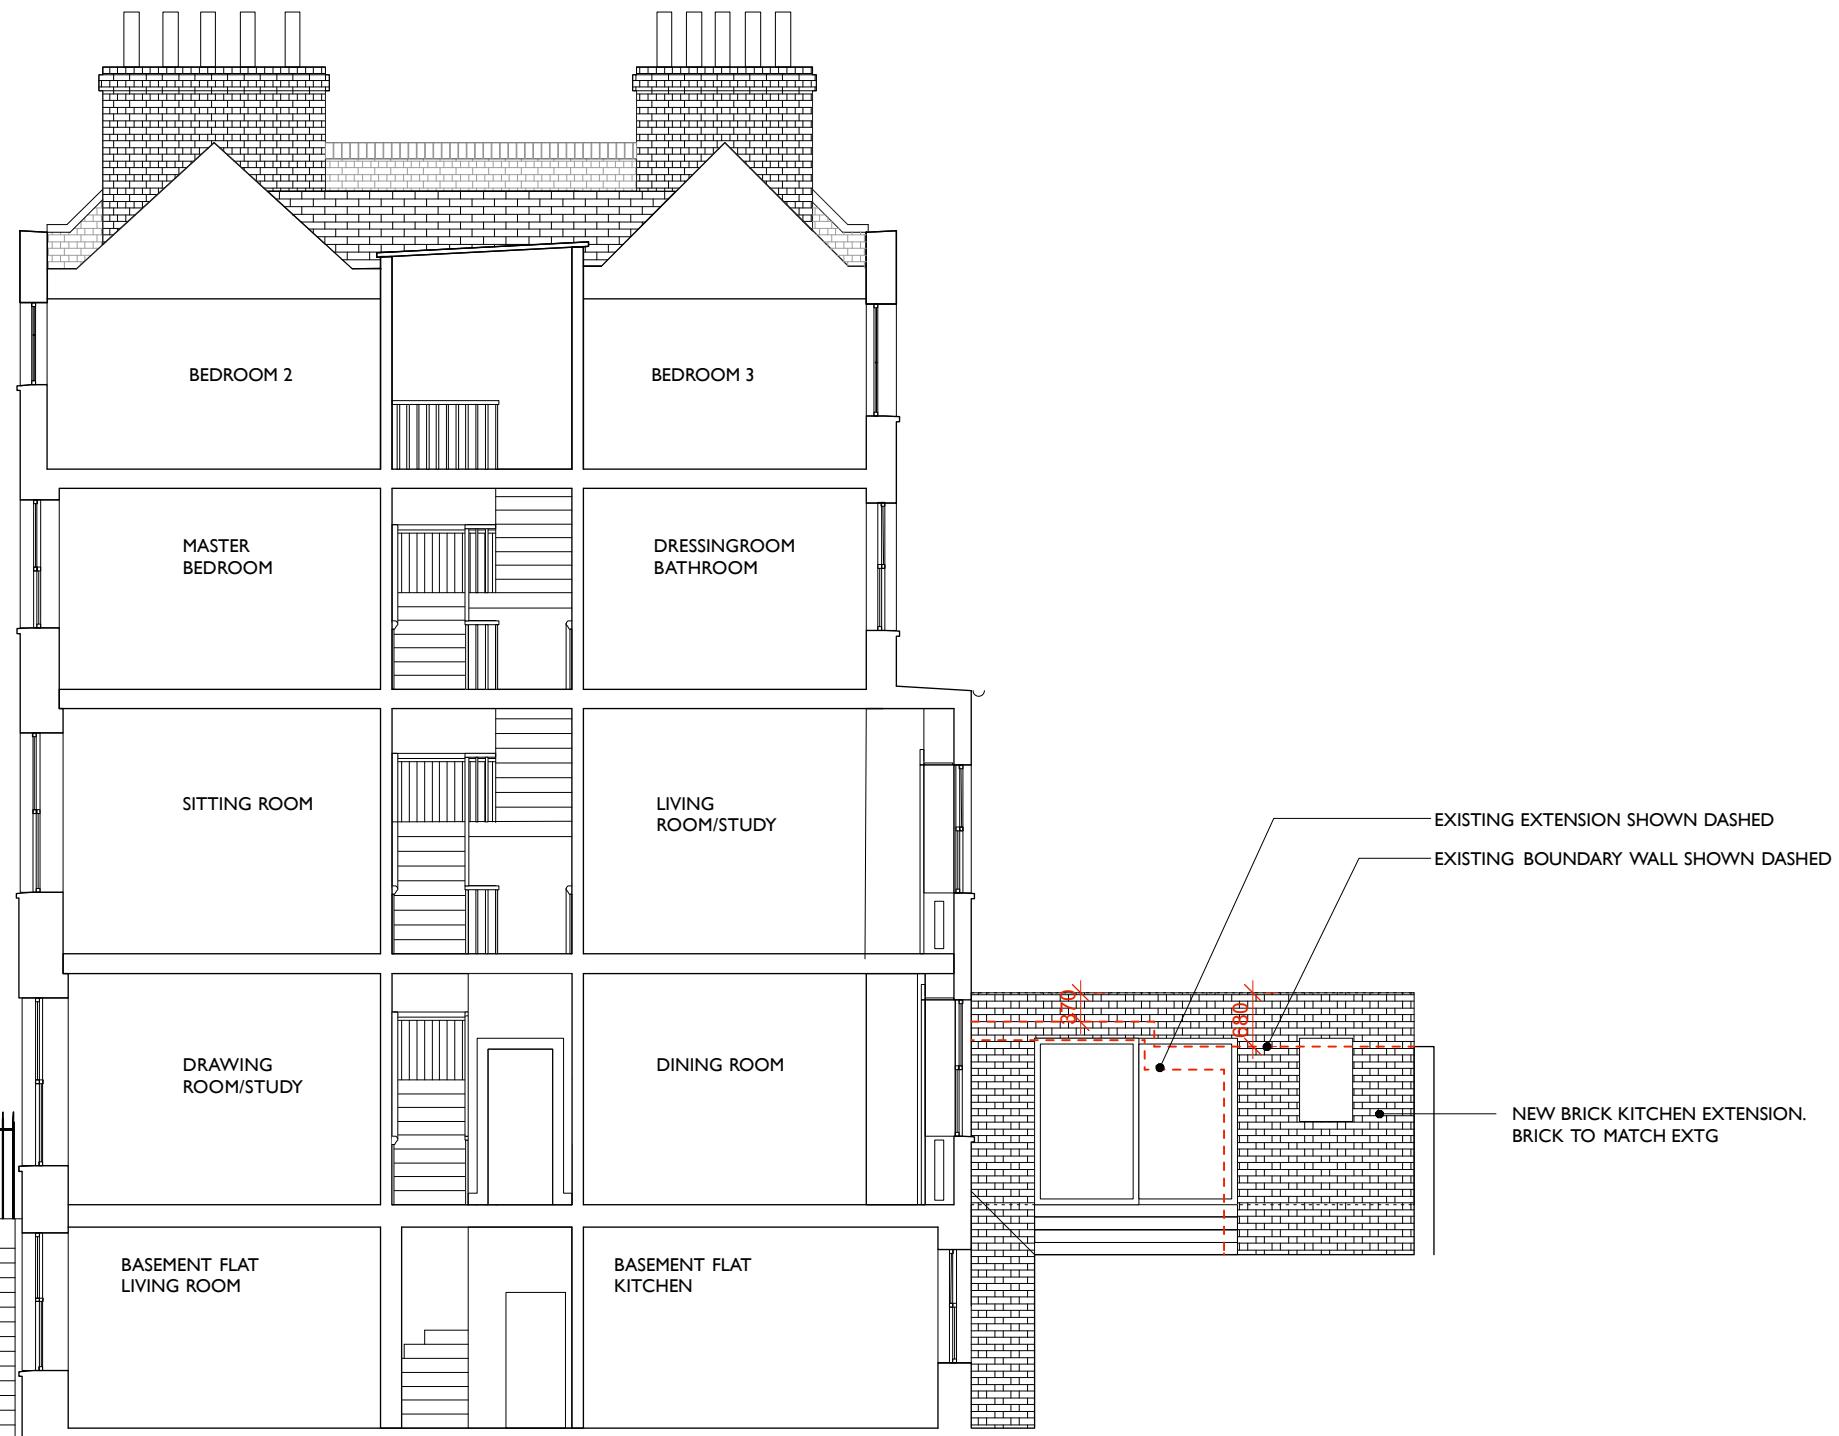

PROPOSED SECTION

Scale 1:100

