

PROPOSED BLOCK F GROUND FLOOR PLAN

By	Issued	Drawn/Checked by
----	--------	------------------

CLIENT  
BALLYMORE & NETWORK RAIL

PROJECT  
WEST HAMPSTEAD SQUARE,  
WEST HAMPSTEAD

TITLE  
PROPOSED BLOCK F GROUND  
FLOOR PLAN

DRAWING STATUS  
PLANNING

DRAWN	MDB	CHECKED	IL
-------	-----	---------	----


SCALE  
1:100@A1

DATE  
SEPTEMBER 2013

**WCEC** architects  
 Chesterfield London Livingston  
 01246 260261 020 3388 0019 08700 555915  
 email@wcec.co.uk www.wcec.co.uk

JOB NO.	DRAWING NO.	REV
12-316	PL-31	

This drawing is copyright and shall not be reproduced nor used for any other purpose without the written permission of the Architects. This drawing must be read in conjunction with all other related drawings and documentation. It is the contractors responsibility to ensure full compliance with the Building Regulations. Do not scale from this drawing, use figured dimensions only. It is the contractors responsibility to check and verify all dimensions on site. Any discrepancies to be reported immediately. IF IN DOUBT ASK. Materials not in conformity with relevant British or European Standards/Codes of practice or materials known to be deleterious to health & safety must not be used or specified on this project.

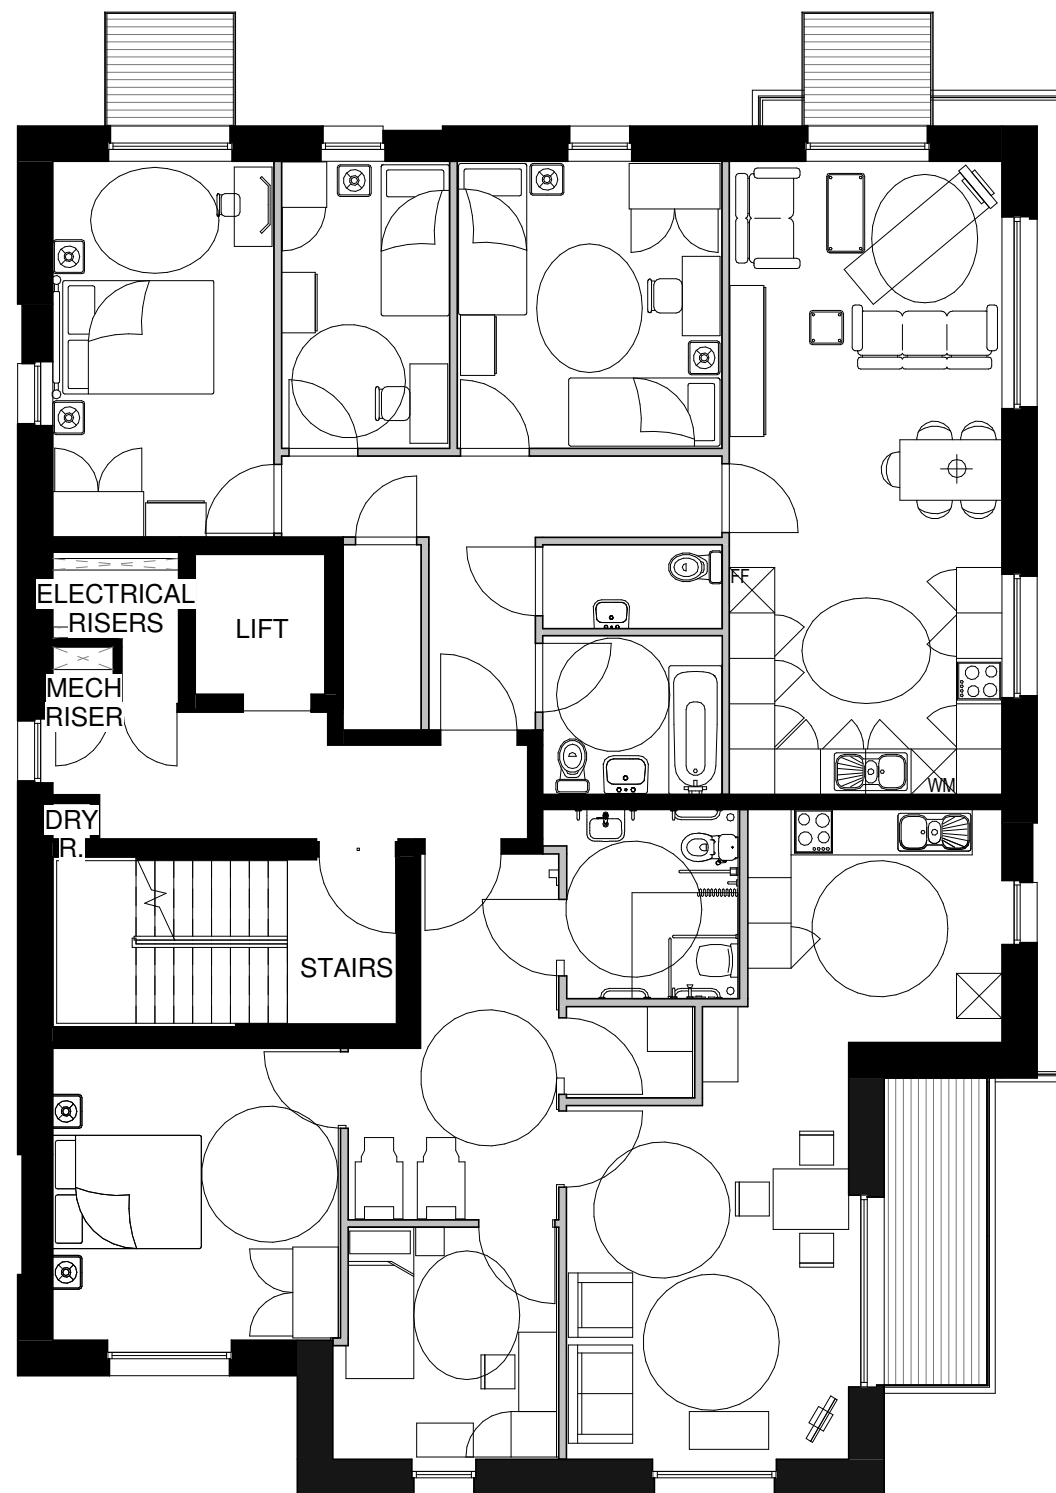

No	Date	Description	by
----	------	-------------	----



PROJECT  
West Hampstead Square

TITLE  
Proposed Block F First Floor Plan

DRAWING STATUS

Planning

DRAWN	CHECKED
SS	MB

SCALE  
1 : 100 @A3

DATE  
10/29/13

**WCEC architects**


31-35 Kirby Street, Farringdon

London, EC1N 8TE

t:020 3388 0019, e: email@wcec.co.uk, www.wcec.co.uk

JOB NO.	DRAWING NUMBER	REV
12-316	PL-60	

This drawing is copyright and shall not be reproduced nor used for any other purpose without the written permission of the Architects. This drawing must be read in conjunction with all other related drawings and documentation.  
 It is the contractors responsibility to ensure full compliance with the Building Regulations.  
 Do not scale from this drawing, use figured dimensions only.  
 It is the contractors responsibility to check and verify all dimensions on site.  
 Any discrepancies to be reported immediately.  
 IF IN DOUBT ASK.  
 Materials not in conformity with relevant British or European Standards/Codes of practice or materials known to be deleterious to health & safety must not be used or specified on this project.

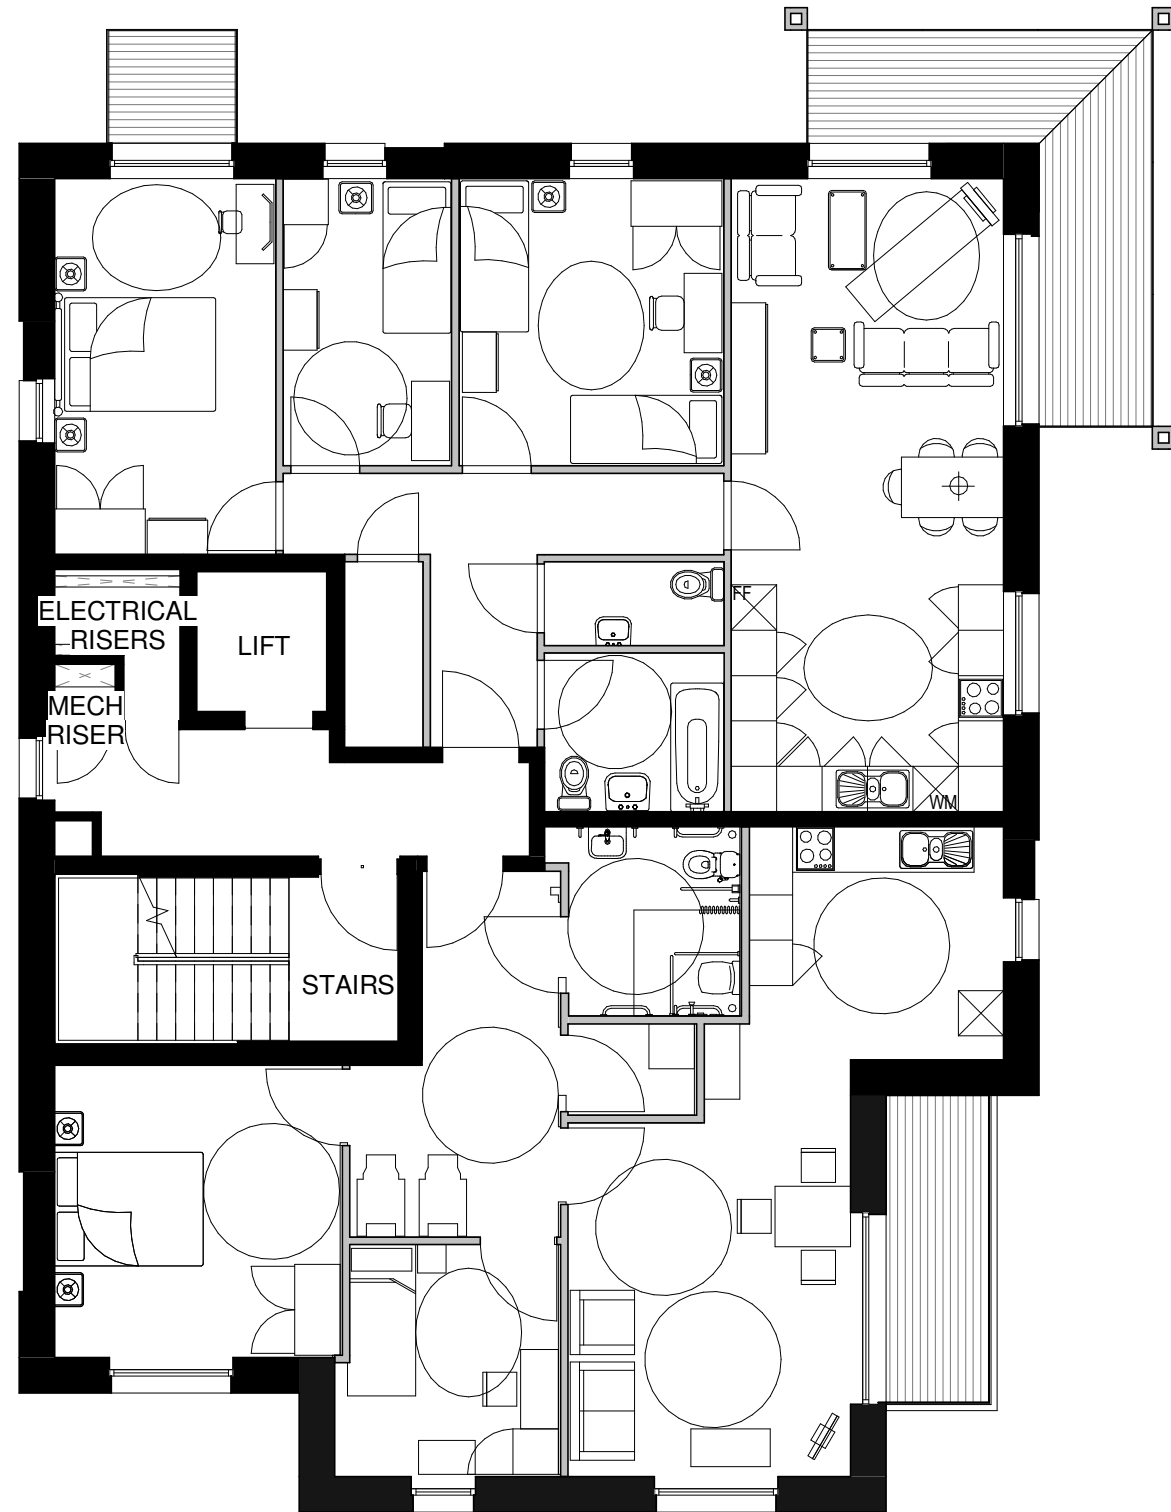

No	Date	Description	by
----	------	-------------	----



PROJECT  
 West Hampstead Square

TITLE  
 Proposed Block F Second Floor Plan

DRAWING STATUS  
 Planning

DRAWN	SS	CHECKED	MB
SCALE	1 : 100 @A3		
DATE	10/29/13		


**WCEC architects**

31-35 Kirby Street, Farringdon  
 London, EC1N 8TE

t:020 3388 0019, e: email@wcec.co.uk, www.wcec.co.uk

JOB NO.	DRAWING NUMBER	REV
12-316	PL-61	

This drawing is copyright and shall not be reproduced nor used for any other purpose without the written permission of the Architects. This drawing must be read in conjunction with all other related drawings and documentation.  
 It is the contractors responsibility to ensure full compliance with the Building Regulations.  
 Do not scale from this drawing, use figured dimensions only.  
 It is the contractors responsibility to check and verify all dimensions on site.  
 Any discrepancies to be reported immediately.  
 IF IN DOUBT ASK.  
 Materials not in conformity with relevant British or European Standards/Codes of practice or materials known to be deleterious to health & safety must not be used or specified on this project.

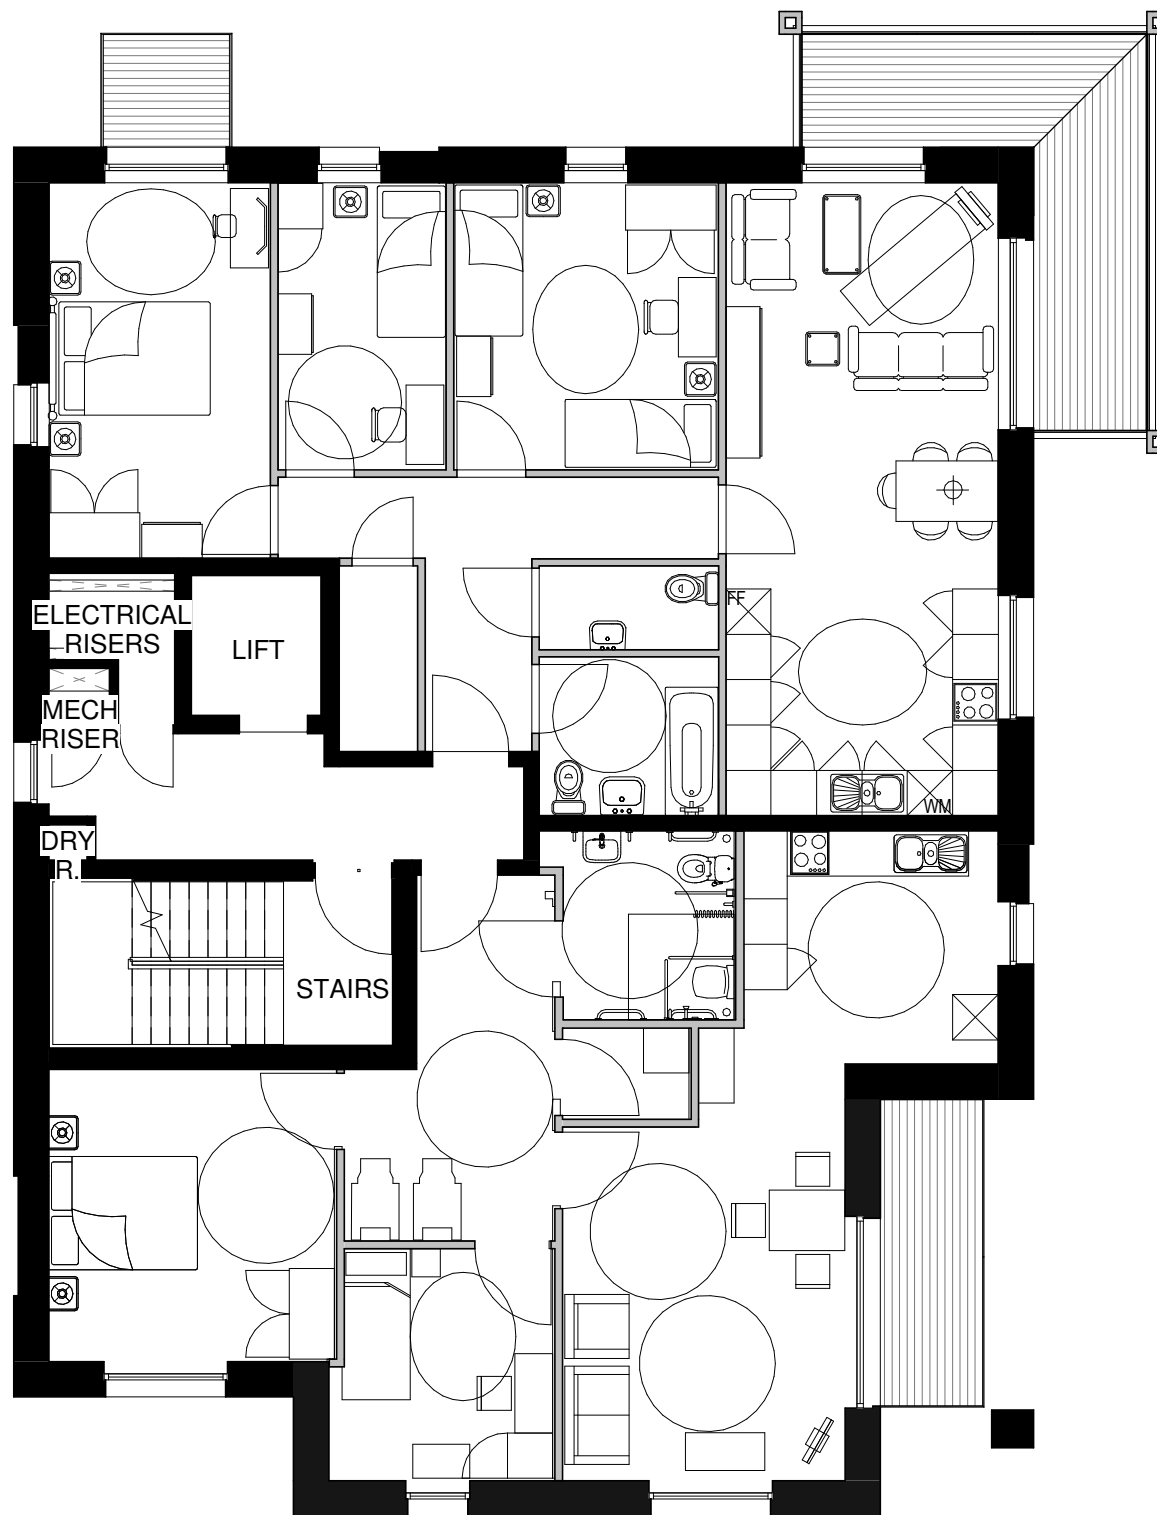

No	Date	Description	by
----	------	-------------	----



PROJECT  
**West Hampstead Square**

TITLE  
**Proposed Block F Third Floor Plan**

DRAWING STATUS

**Planning**

DRAWN	CHECKED
<b>SS</b>	<b>MB</b>

SCALE  
**1 : 100 @A3**

DATE  
**10/29/13**

**WCEC architects**


31-35 Kirby Street, Farringdon

London, EC1N 8TE

t:020 3388 0019, e: email@wcec.co.uk, www.wcec.co.uk

JOB NO.	DRAWING NUMBER	REV
<b>12-316</b>	<b>PL-62</b>	

This drawing is copyright and shall not be reproduced nor used for any other purpose without the written permission of the Architects. This drawing must be read in conjunction with all other related drawings and documentation. It is the contractors responsibility to ensure full compliance with the Building Regulations.  
 Do not scale from this drawing, use figured dimensions only.  
 It is the contractors responsibility to check and verify all dimensions on site. Any discrepancies to be reported immediately.  
 IF IN DOUBT ASK.  
 Materials not in conformity with relevant British or European Standards/Codes of practice or materials known to be deleterious to health & safety must not be used or specified on this project.

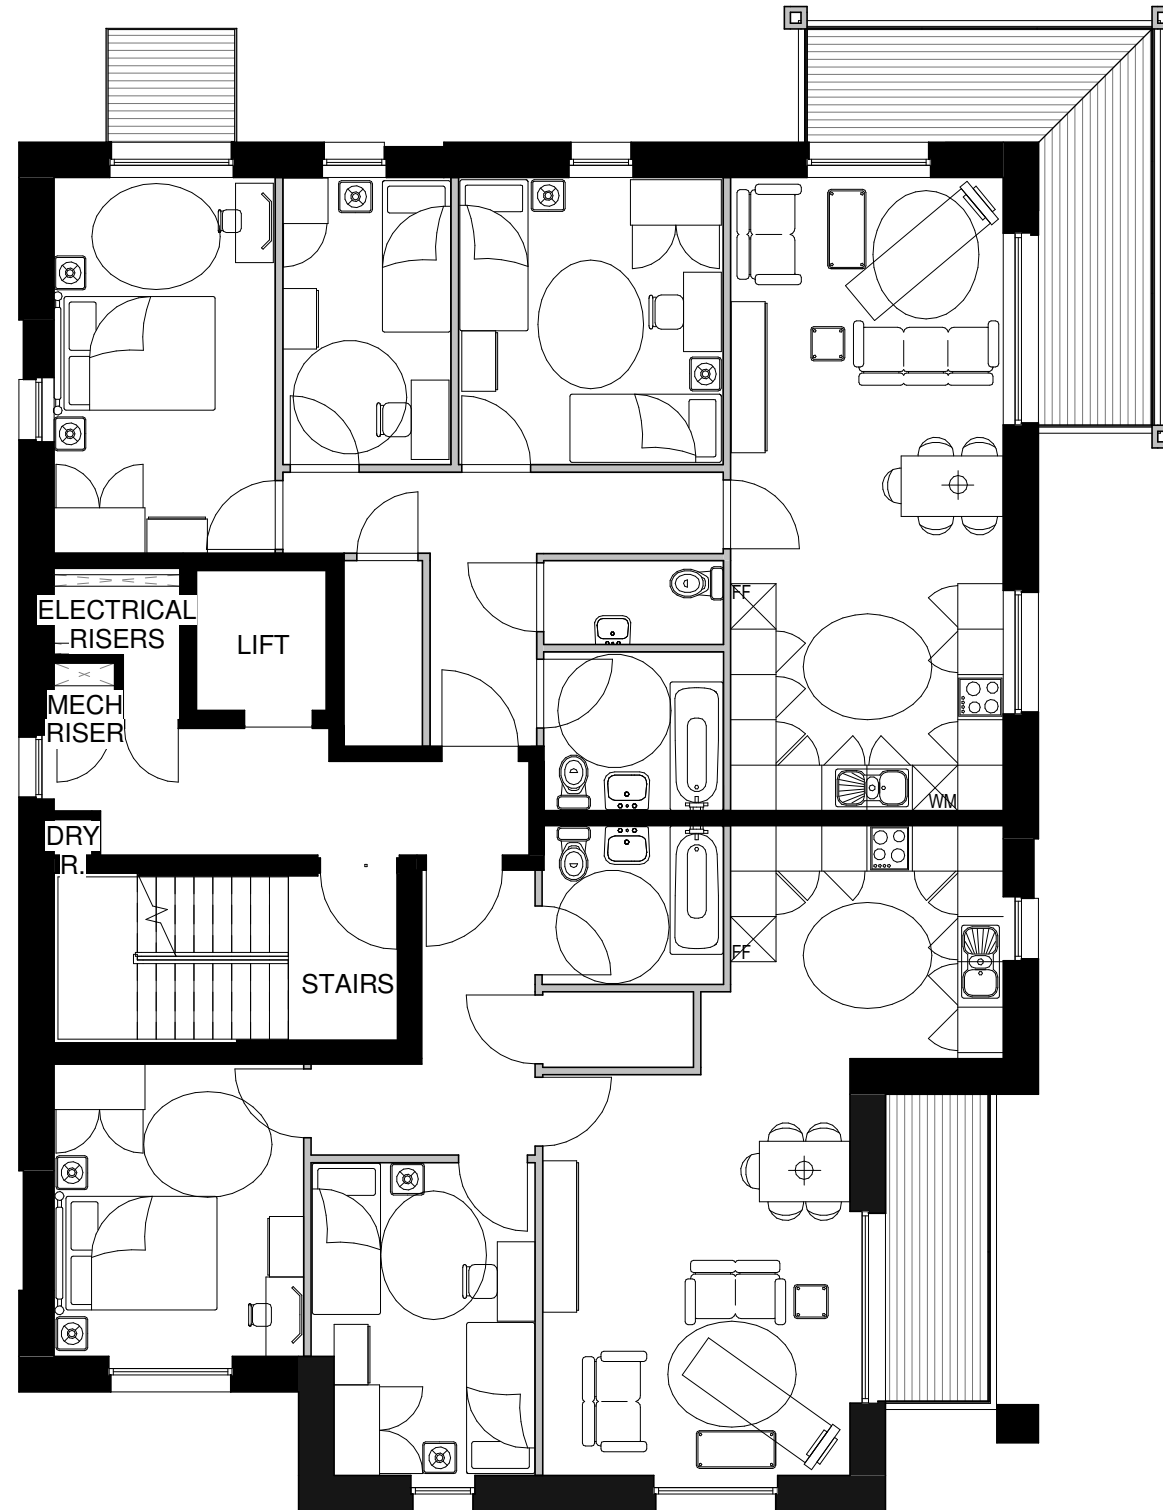

No	Date	Description	by
----	------	-------------	----



PROJECT  
**West Hampstead Square**

TITLE  
**Proposed Block F Fourth Floor Plan**

DRAWING STATUS  
**Planning**

DRAWN	CHECKED
SS	MB

SCALE  
**1 : 100 @A3**

DATE  
**10/29/13**


**WCEC architects**

31-35 Kirby Street, Farringdon  
 London, EC1N 8TE

t:020 3388 0019, e: email@wcec.co.uk, www.wcec.co.uk

JOB NO.	DRAWING NUMBER	REV
12-316	PL-63	

This drawing is copyright and shall not be reproduced nor used for any other purpose without the written permission of the Architects. This drawing must be read in conjunction with all other related drawings and documentation.  
 It is the contractors responsibility to ensure full compliance with the Building Regulations.  
 Do not scale from this drawing, use figured dimensions only.  
 It is the contractors responsibility to check and verify all dimensions on site.  
 Any discrepancies to be reported immediately.  
 IF IN DOUBT ASK.  
 Materials not in conformity with relevant British or European Standards/Codes of practice or materials known to be deleterious to health & safety must not be used or specified on this project.

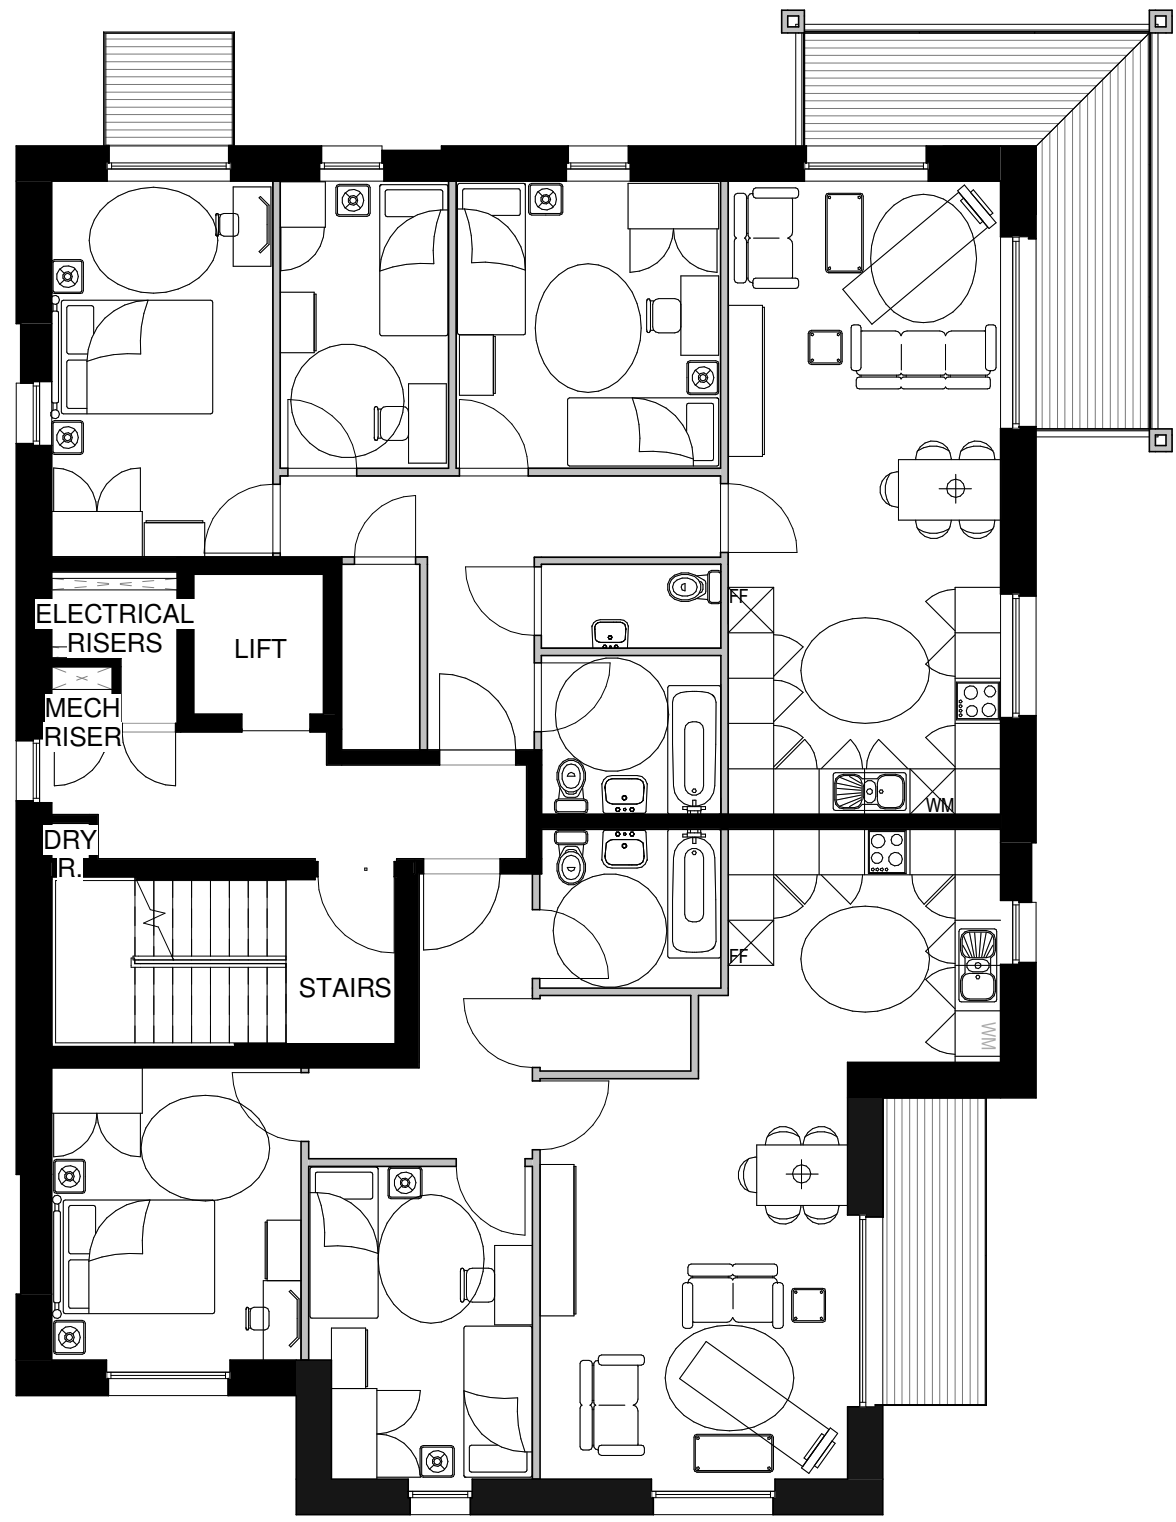

No	Date	Description	by
----	------	-------------	----



PROJECT  
**West Hampstead Square**

TITLE  
**Proposed Block F Fifth Floor Plan**

DRAWING STATUS  
**Planning**

DRAWN	SS	CHECKED	MB
SCALE	1 : 100 @A3		
DATE	10/29/13		


**WCEC architects**

31-35 Kirby Street, Farringdon  
 London, EC1N 8TE

t:020 3388 0019, e: email@wcec.co.uk, www.wcec.co.uk

JOB NO.	DRAWING NUMBER	REV
<b>12-316</b>	<b>PL-64</b>	

This drawing is copyright and shall not be reproduced nor used for any other purpose without the written permission of the Architects. This drawing must be read in conjunction with all other related drawings and documentation. It is the contractors responsibility to ensure full compliance with the Building Regulations.  
 Do not scale from this drawing, use figured dimensions only.  
 It is the contractors responsibility to check and verify all dimensions on site. Any discrepancies to be reported immediately.  
 IF IN DOUBT ASK.  
 Materials not in conformity with relevant British or European Standards/Codes of practice or materials known to be deleterious to health & safety must not be used or specified on this project.

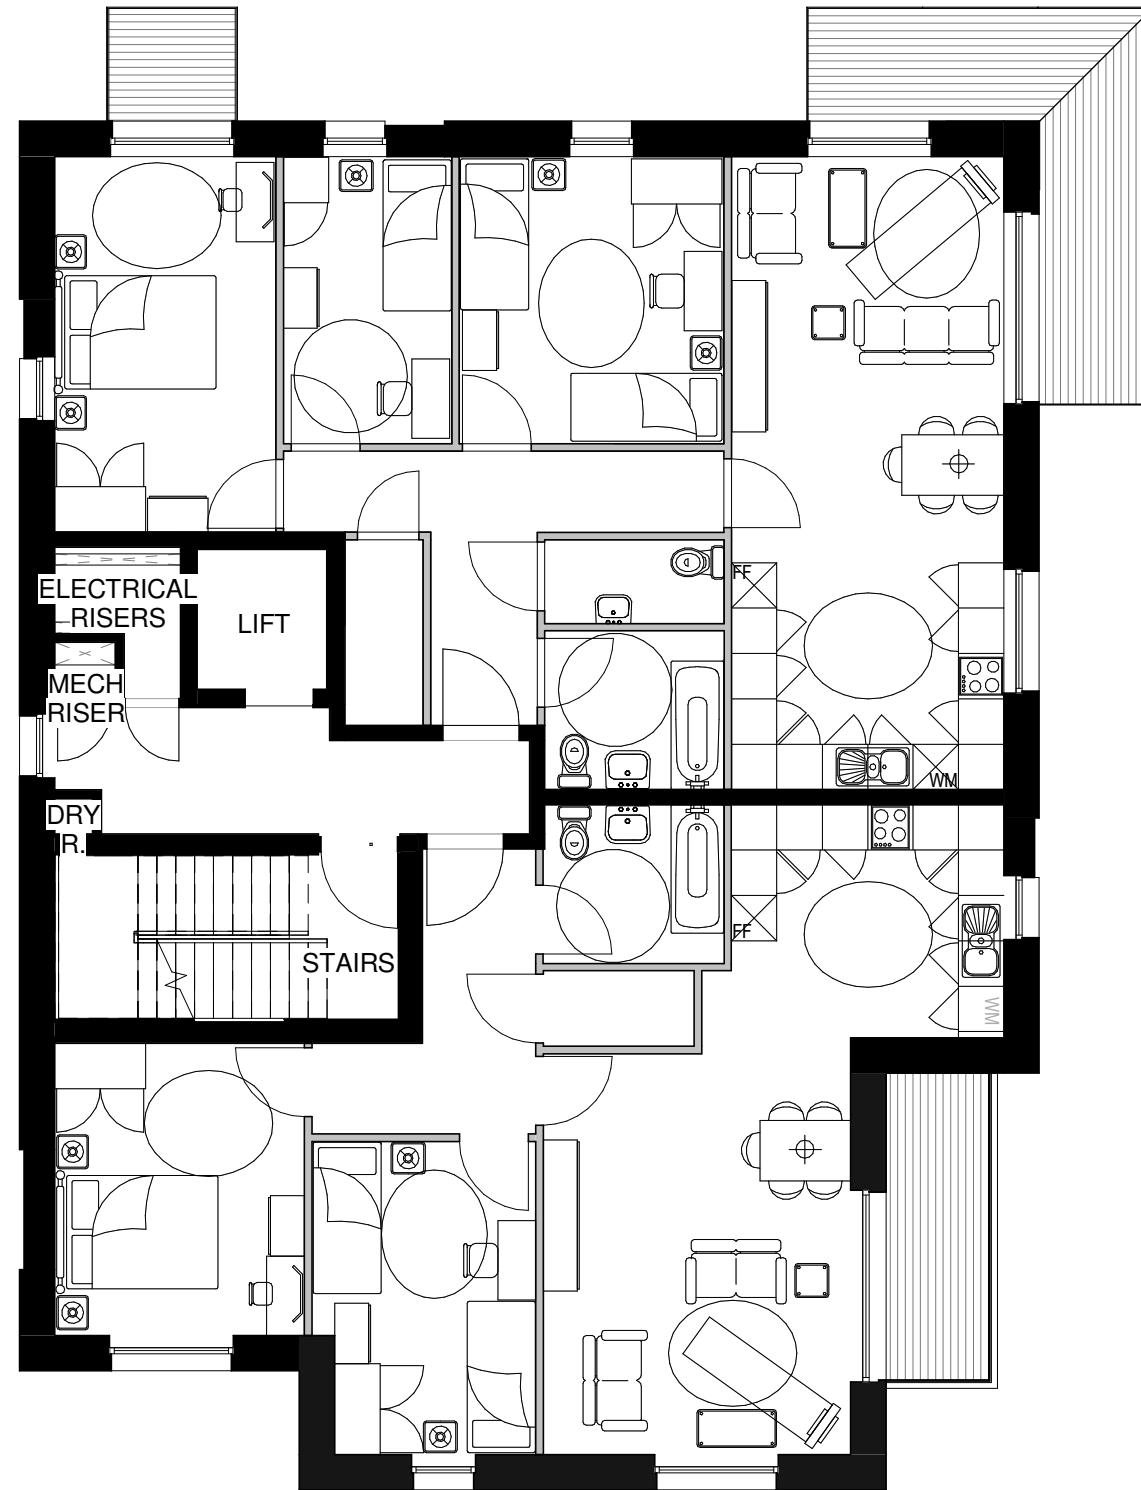

No	Date	Description	by
----	------	-------------	----



PROJECT  
 West Hampstead Square

TITLE  
 Proposed Block F Sixth Floor Plan

DRAWING STATUS  
 Planning

DRAWN	SS	CHECKED	MB
SCALE	1 : 100 @A3		
DATE	10/29/13		


**WCEC architects**

31-35 Kirby Street, Farringdon  
 London, EC1N 8TE

t:020 3388 0019, e: email@wcec.co.uk, www.wcec.co.uk

JOB NO.	DRAWING NUMBER	REV
12-316	PL-65	

This drawing is copyright and shall not be reproduced nor used for any other purpose without the written permission of the Architects. This drawing must be read in conjunction with all other related drawings and documentation.  
 It is the contractors responsibility to ensure full compliance with the Building Regulations.  
 Do not scale from this drawing, use figured dimensions only.  
 It is the contractors responsibility to check and verify all dimensions on site.  
 Any discrepancies to be reported immediately.  
 IF IN DOUBT ASK.  
 Materials not in conformity with relevant British or European Standards/Codes of practice or materials known to be deleterious to health & safety must not be used or specified on this project.

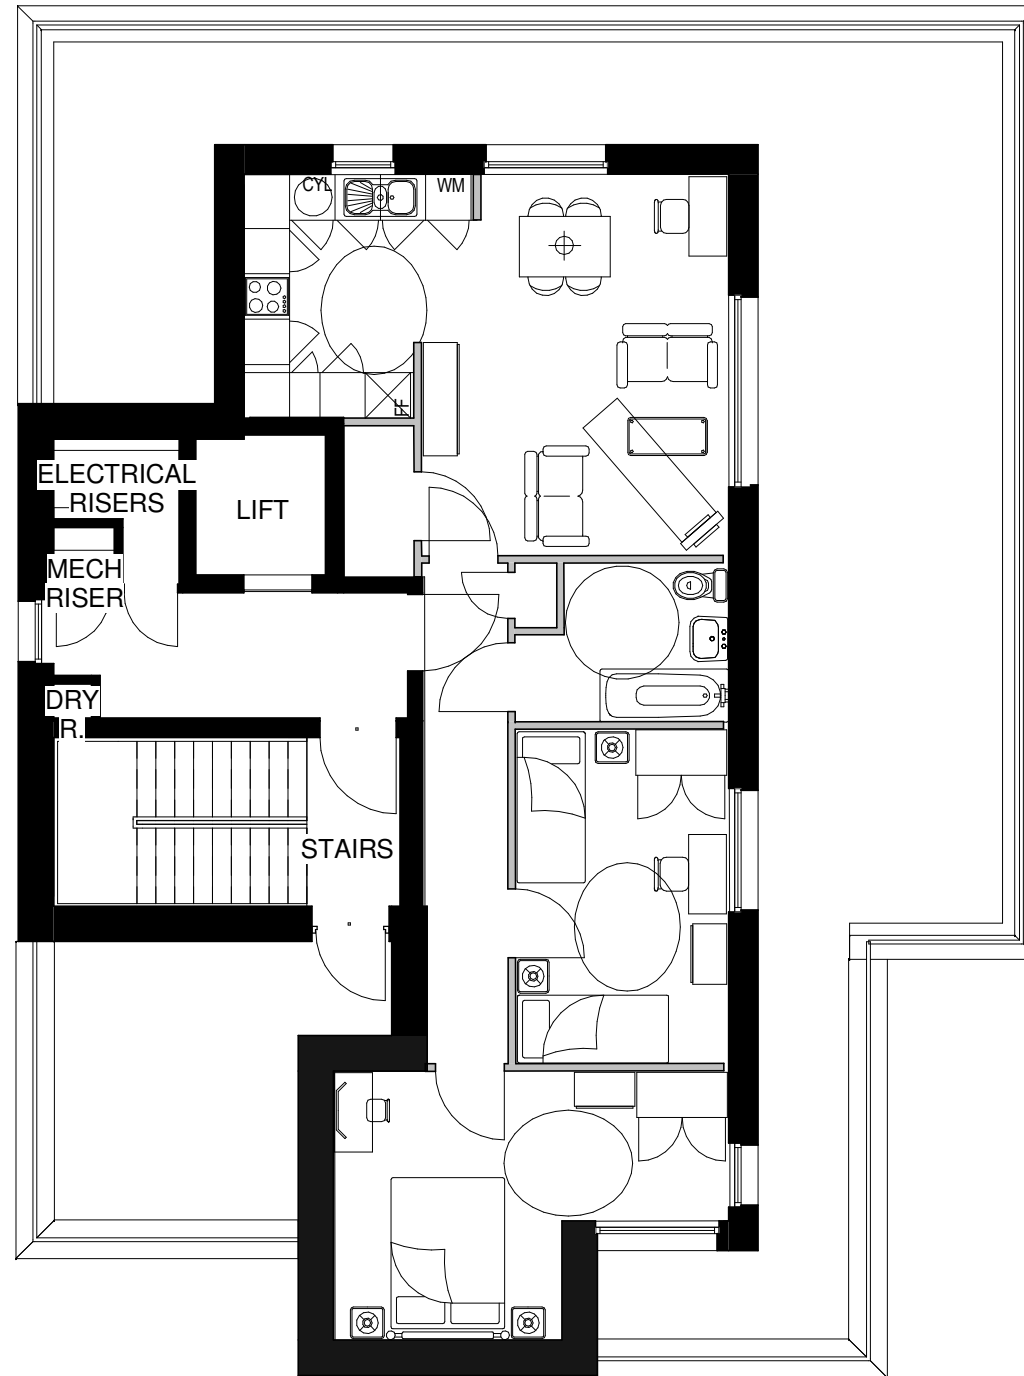

No	Date	Description	by
----	------	-------------	----



PROJECT  
**West Hampstead Square**

TITLE  
**Proposed Block F Seventh Floor Plan**

DRAWING STATUS  
**Planning**

DRAWN	SS	CHECKED	MB
-------	----	---------	----

SCALE  
**1 : 100 @A3**

DATE  
**10/29/13**

**WCEC architects**

31-35 Kirby Street, Farringdon  
 London, EC1N 8TE


t:020 3388 0019, e: email@wcec.co.uk, www.wcec.co.uk

JOB NO.	DRAWING NUMBER	REV
<b>12-316</b>	<b>PL-66</b>	



This drawing is copyright and shall not be reproduced or used for any other purpose without the written permission of the Architects.  
 It is the contractors responsibility to ensure full compliance with the Building Regulations.  
 Do not scale from this drawing, use figured dimensions only.  
 It is the contractors responsibility to check and verify all dimensions on site.  
 Any discrepancies to be reported immediately.  
 IF IN DOUBT ASK.  
 Materials not in conformity with relevant British or European Standards/Codes of practice or materials known to be deleterious to health & safety must not be used or specified on this project.  
 Materials known to contain asbestos contaminated materials (ACM's) in the manufacture or installation process have not been specified and must not be used on this project.

KEY

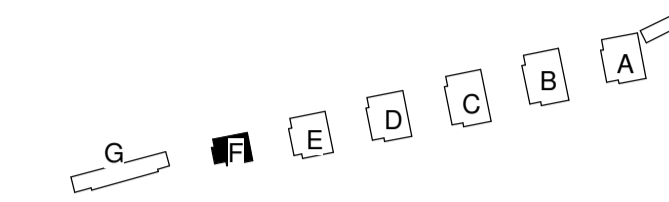

Entrance feature amended to create better interface with Street.

GF Fenestration reduced and rationalised to promote closer architectural relationship to rectilinear elevations above.

SOUTH ELEVATION




Window apertures amended

EAST ELEVATION



Window apertures amended

NORTH ELEVATION

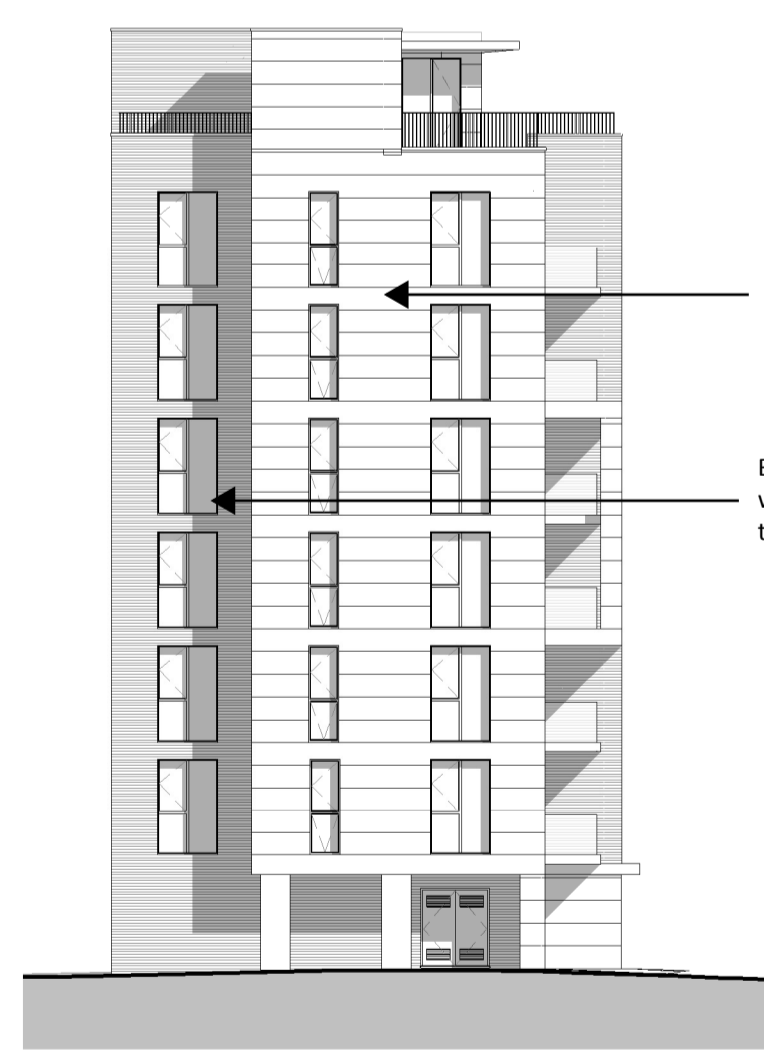

Window apertures amended

Balconies to north side of west elevation removed to reflect plan change

WEST ELEVATION

B	28.10.13	Section 73 amendments noted.	MDB	IL
A	25.10.13	Elevations amended	SS	IL
No	Date	Description	By	Ckd



PROJECT  
 West Hampstead Square

TITLE  
 Block F Elevations

DRAWING STATUS  
 For Information

DRAWN	AKS	CHECKED	JA
SCALE	As indicated @ A1		
DATE	05/30/13		

**wcec** architects  
 31-35 Kirby Street, Farringdon  
 London, EC1N 8TE

t:020 3388 0019, e: email@wcec.co.uk, www.wcec.co.uk

JOB NO.	DRAWING NO.	REV
12-316	PL-15	B