




EXISTING

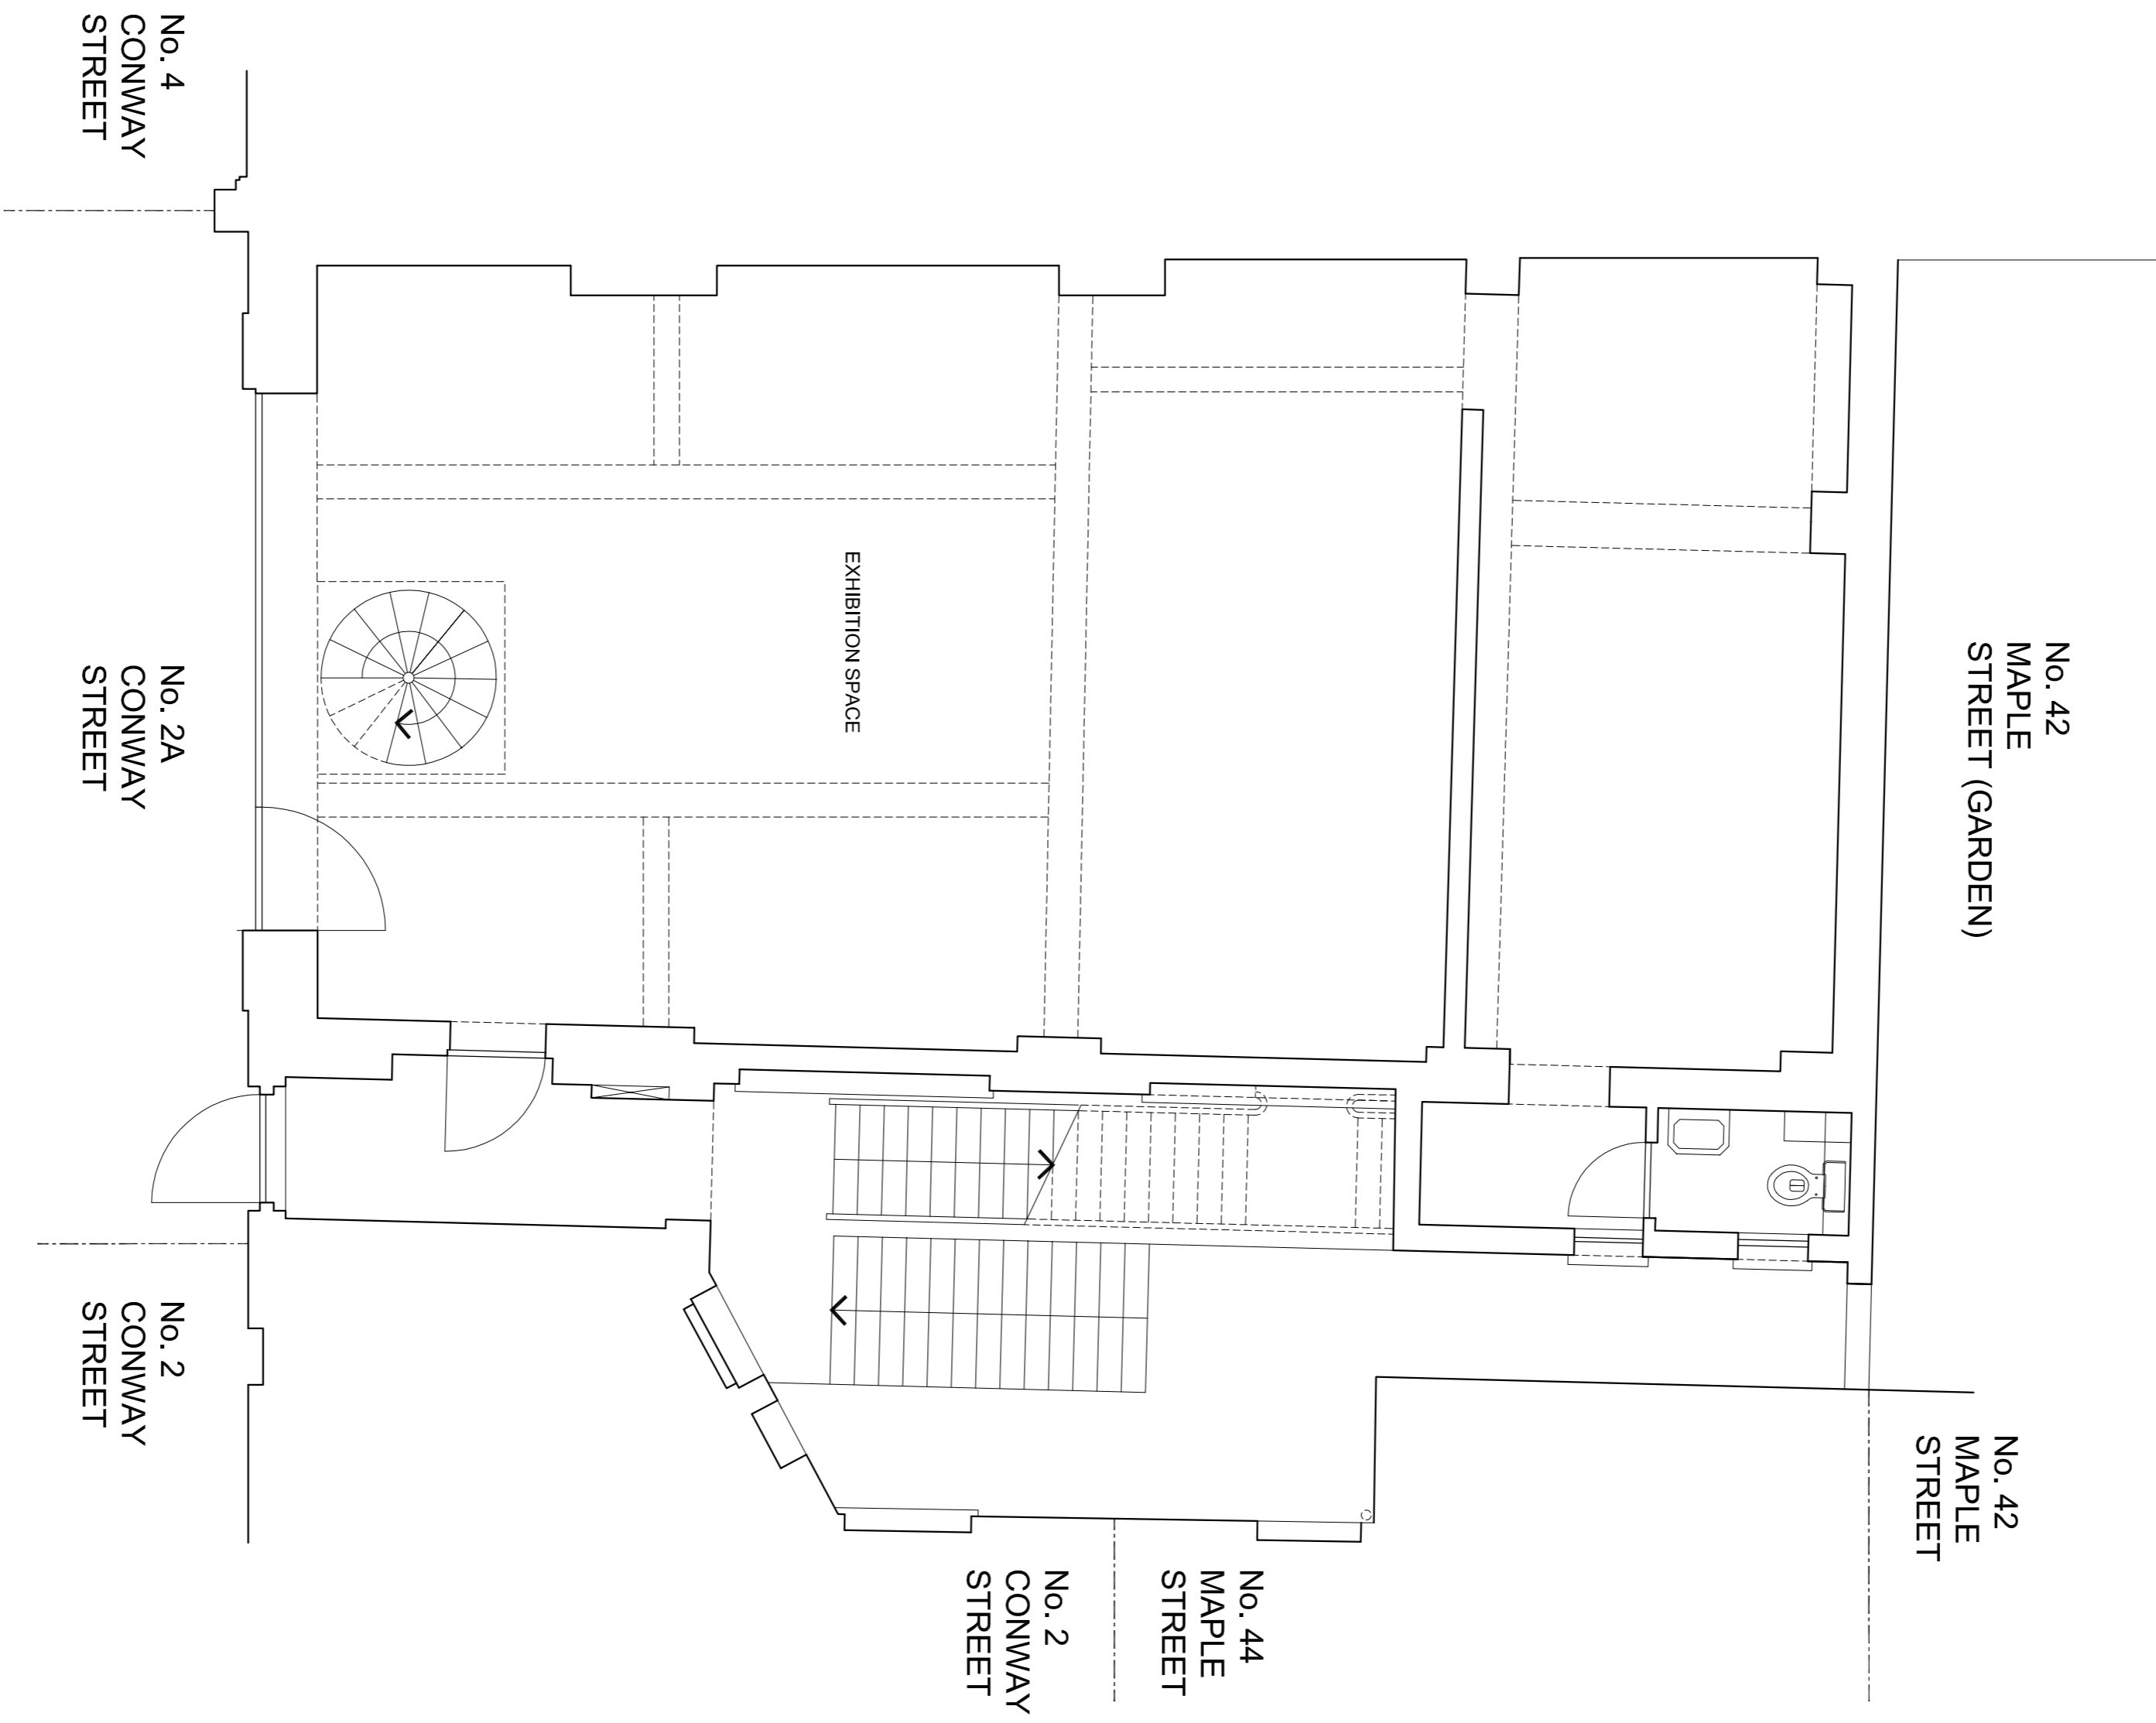


GROUND FLOOR

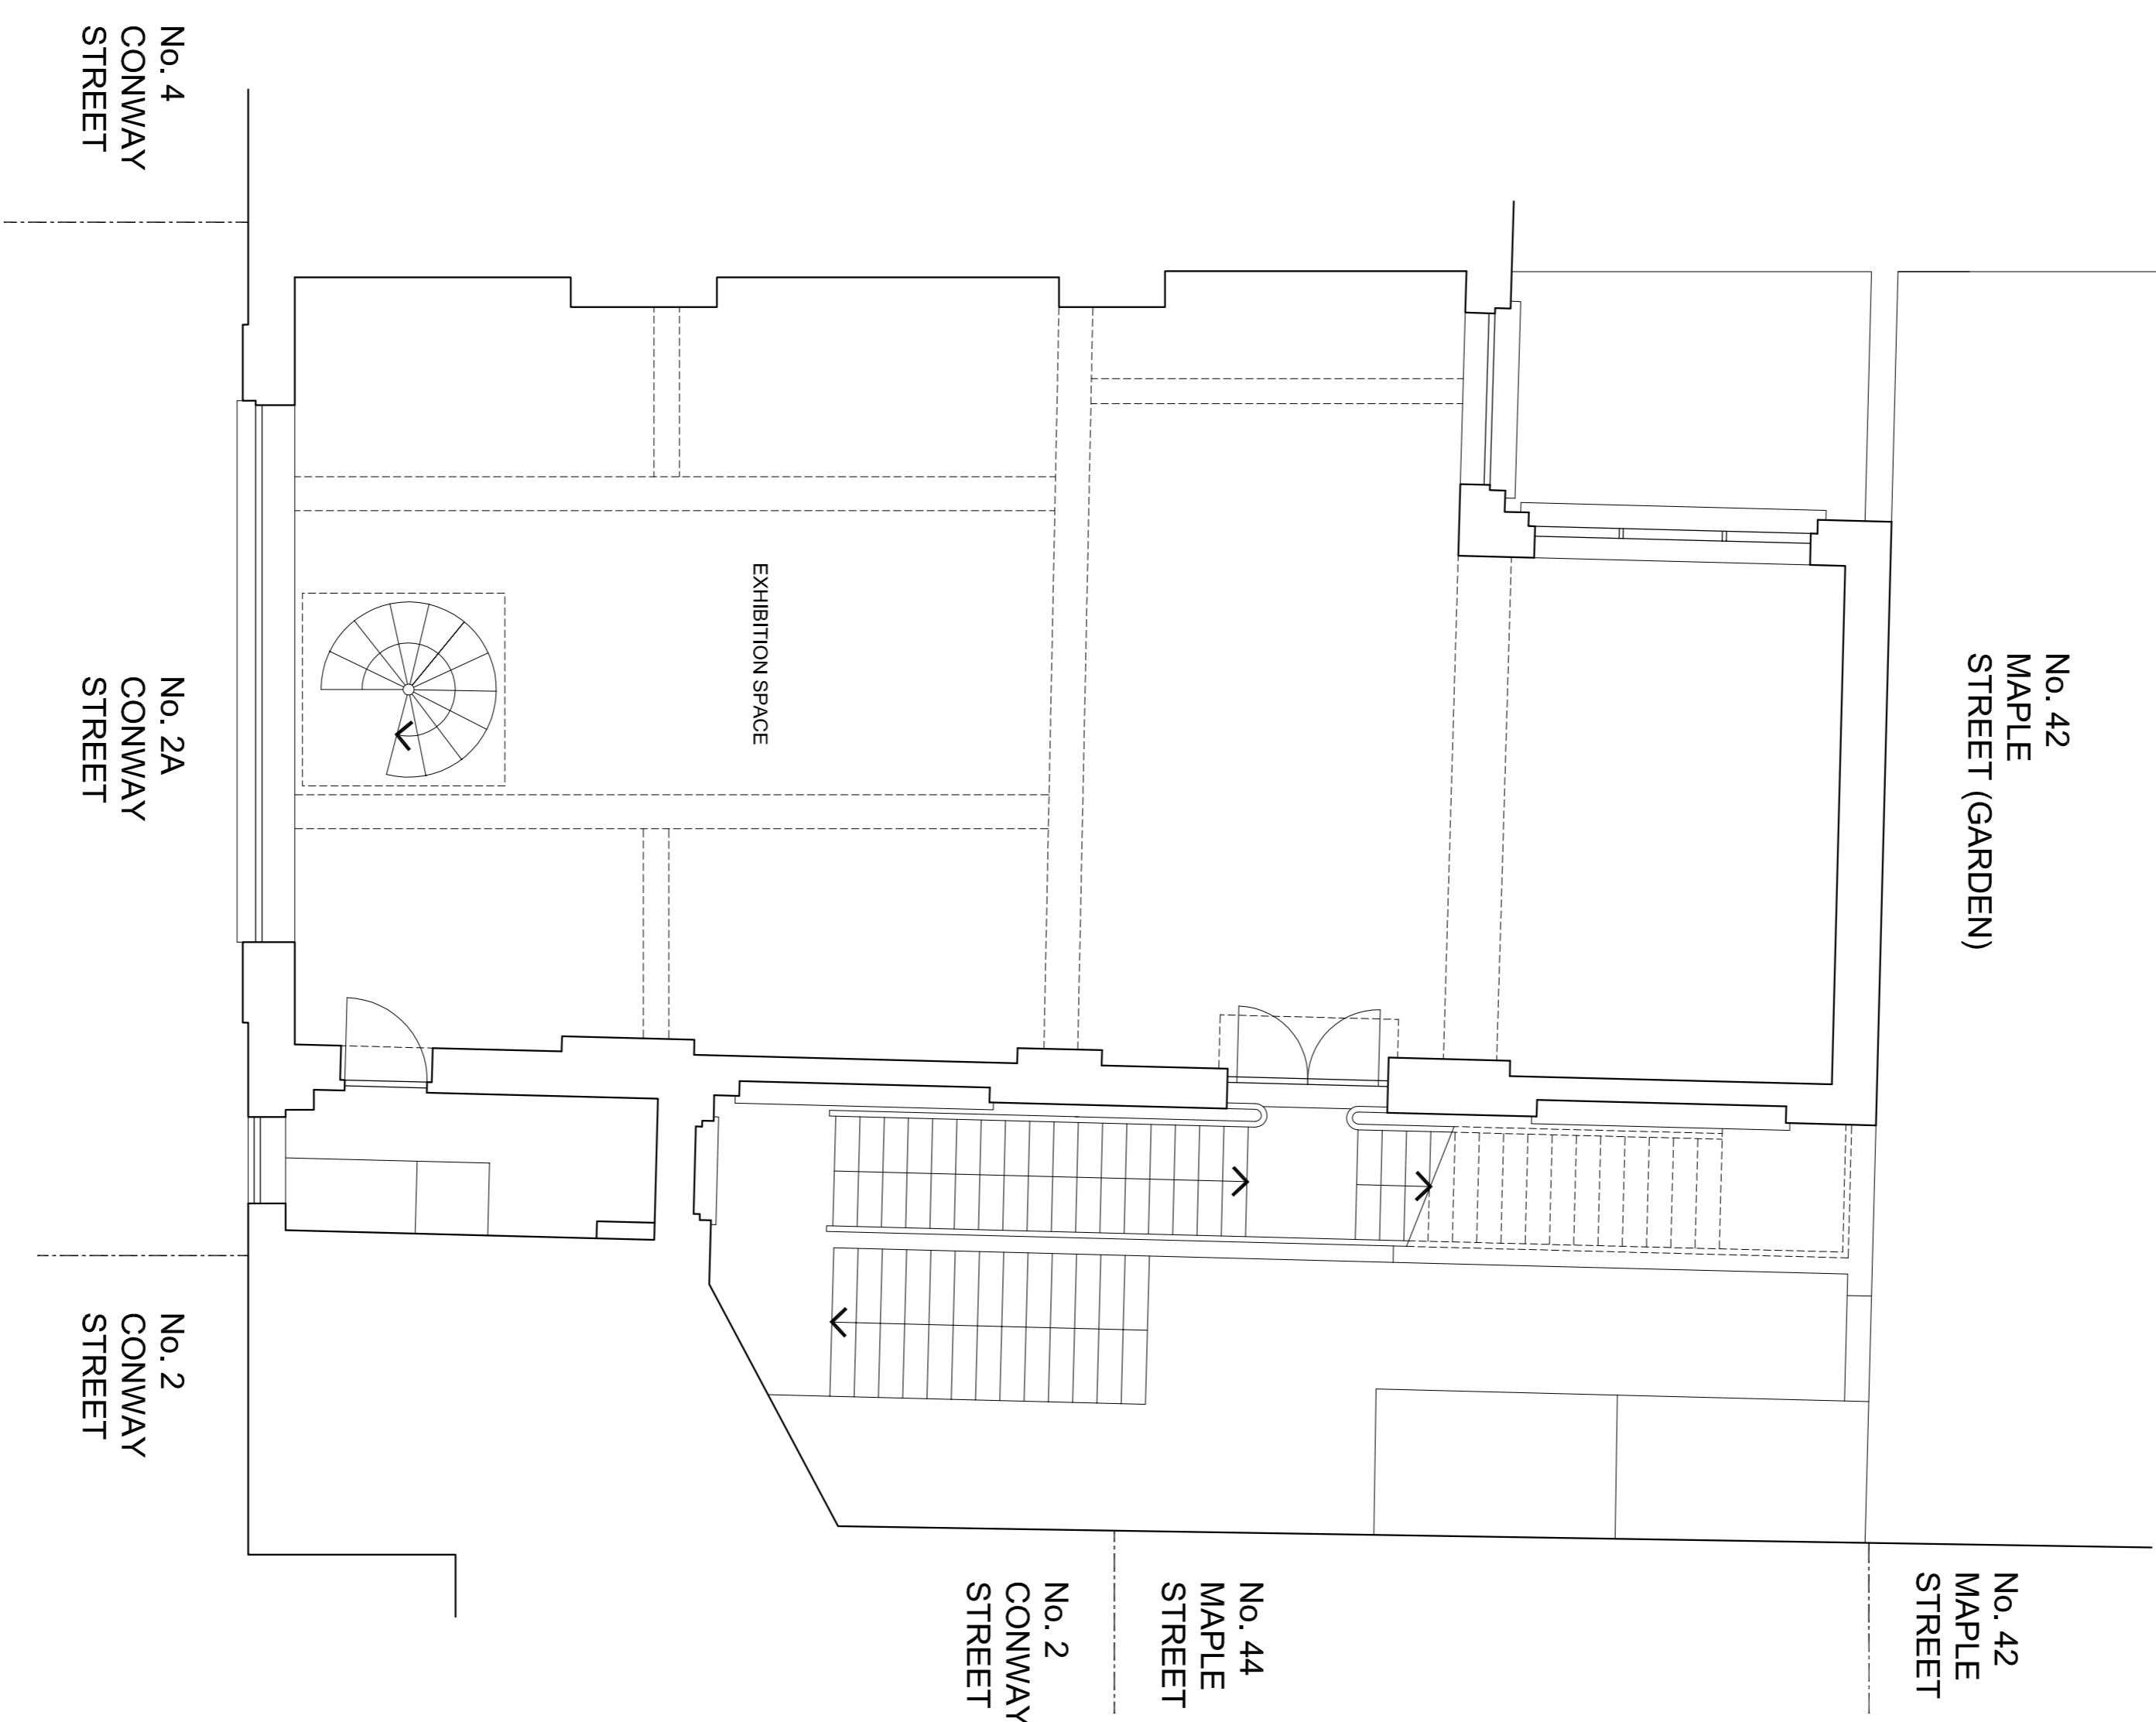

FIRST FLOOR

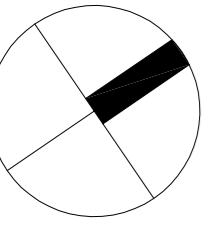

GROUND & FIRST FLOOR PLANS EXISTING 1:50 @ A1 & 1:100 @ A3

 

©2013

PROJECT NO.	850	(08)	DWG NO.	201	REV.	P1
DATE	OCTOBER 2013		CHECKED BY	CF		
SCALE	1:50@A1 & 1:100@A3		PROJECT	850		
STATUS	PLANNING	DESIGNED BY	CF			
TITLE	GROUND & FIRST FLOOR PLANS EXISTING					
ADDRESS	2A CONWAY STREET LONDON W1T 6BA					
REV. DATE	DESCRIPTION	REV. DATE	DESCRIPTION	REV. DATE	DESCRIPTION	REV. DATE
P1	13/11/14	PLANNING ISSUE	CF	CT		