



EXISTING

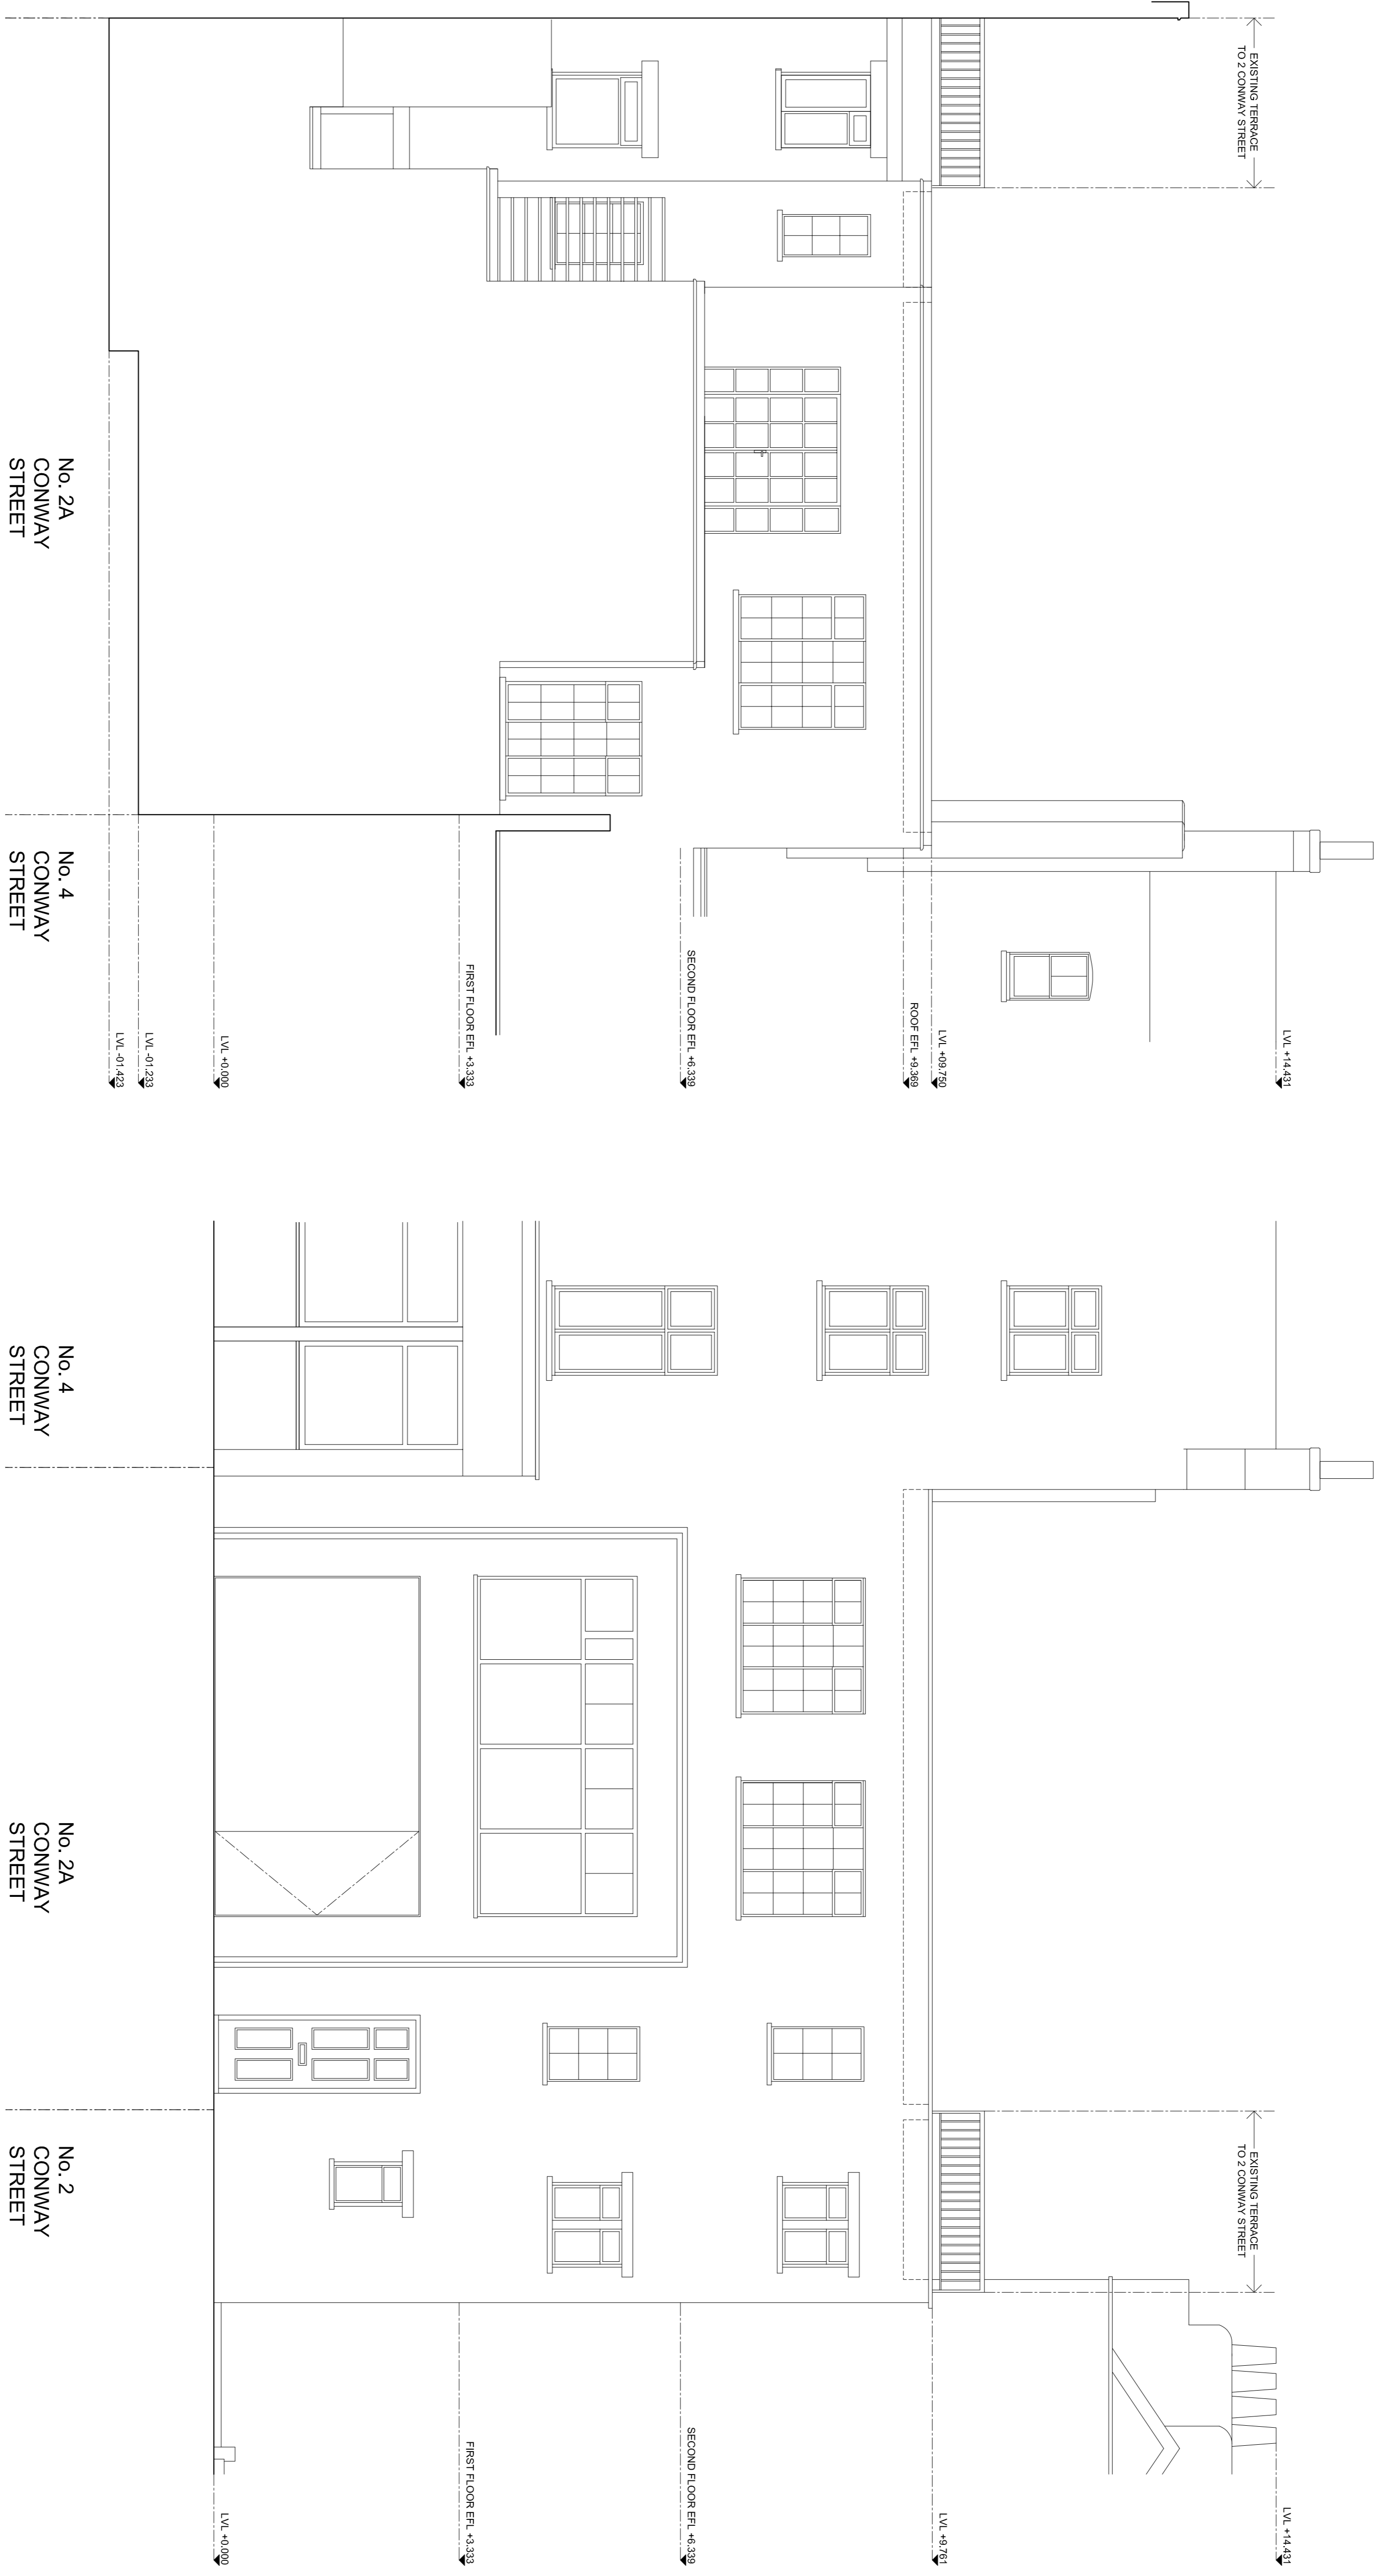

REAR ELEVATION

FRONT ELEVATION

EXISTING REAR & FRONT ELEVATION - 1:50 @ A1 & 1:100 @ A3

 

10 METRES

DATE: OCTOBER 2013
PROJECT: 850 (08)
DWG: 210
REV: P1

TITLE
EXISTING REAR & FRONT ELEVATIONS

STATUS: PLANNING

SCALE: 1:50@A1

CHECKED BY: CI

DESIGNED BY: CF

PROJECT NO: 850 (08)

DATE: OCTOBER 2013

REV: P1

ADDRESS: 2A CONWAY STREET LONDON W1T 6BA

PI: 131211 PLANNING ISSUE

REV: DATE DESCRIPTION

CF CT

PMW PWD