



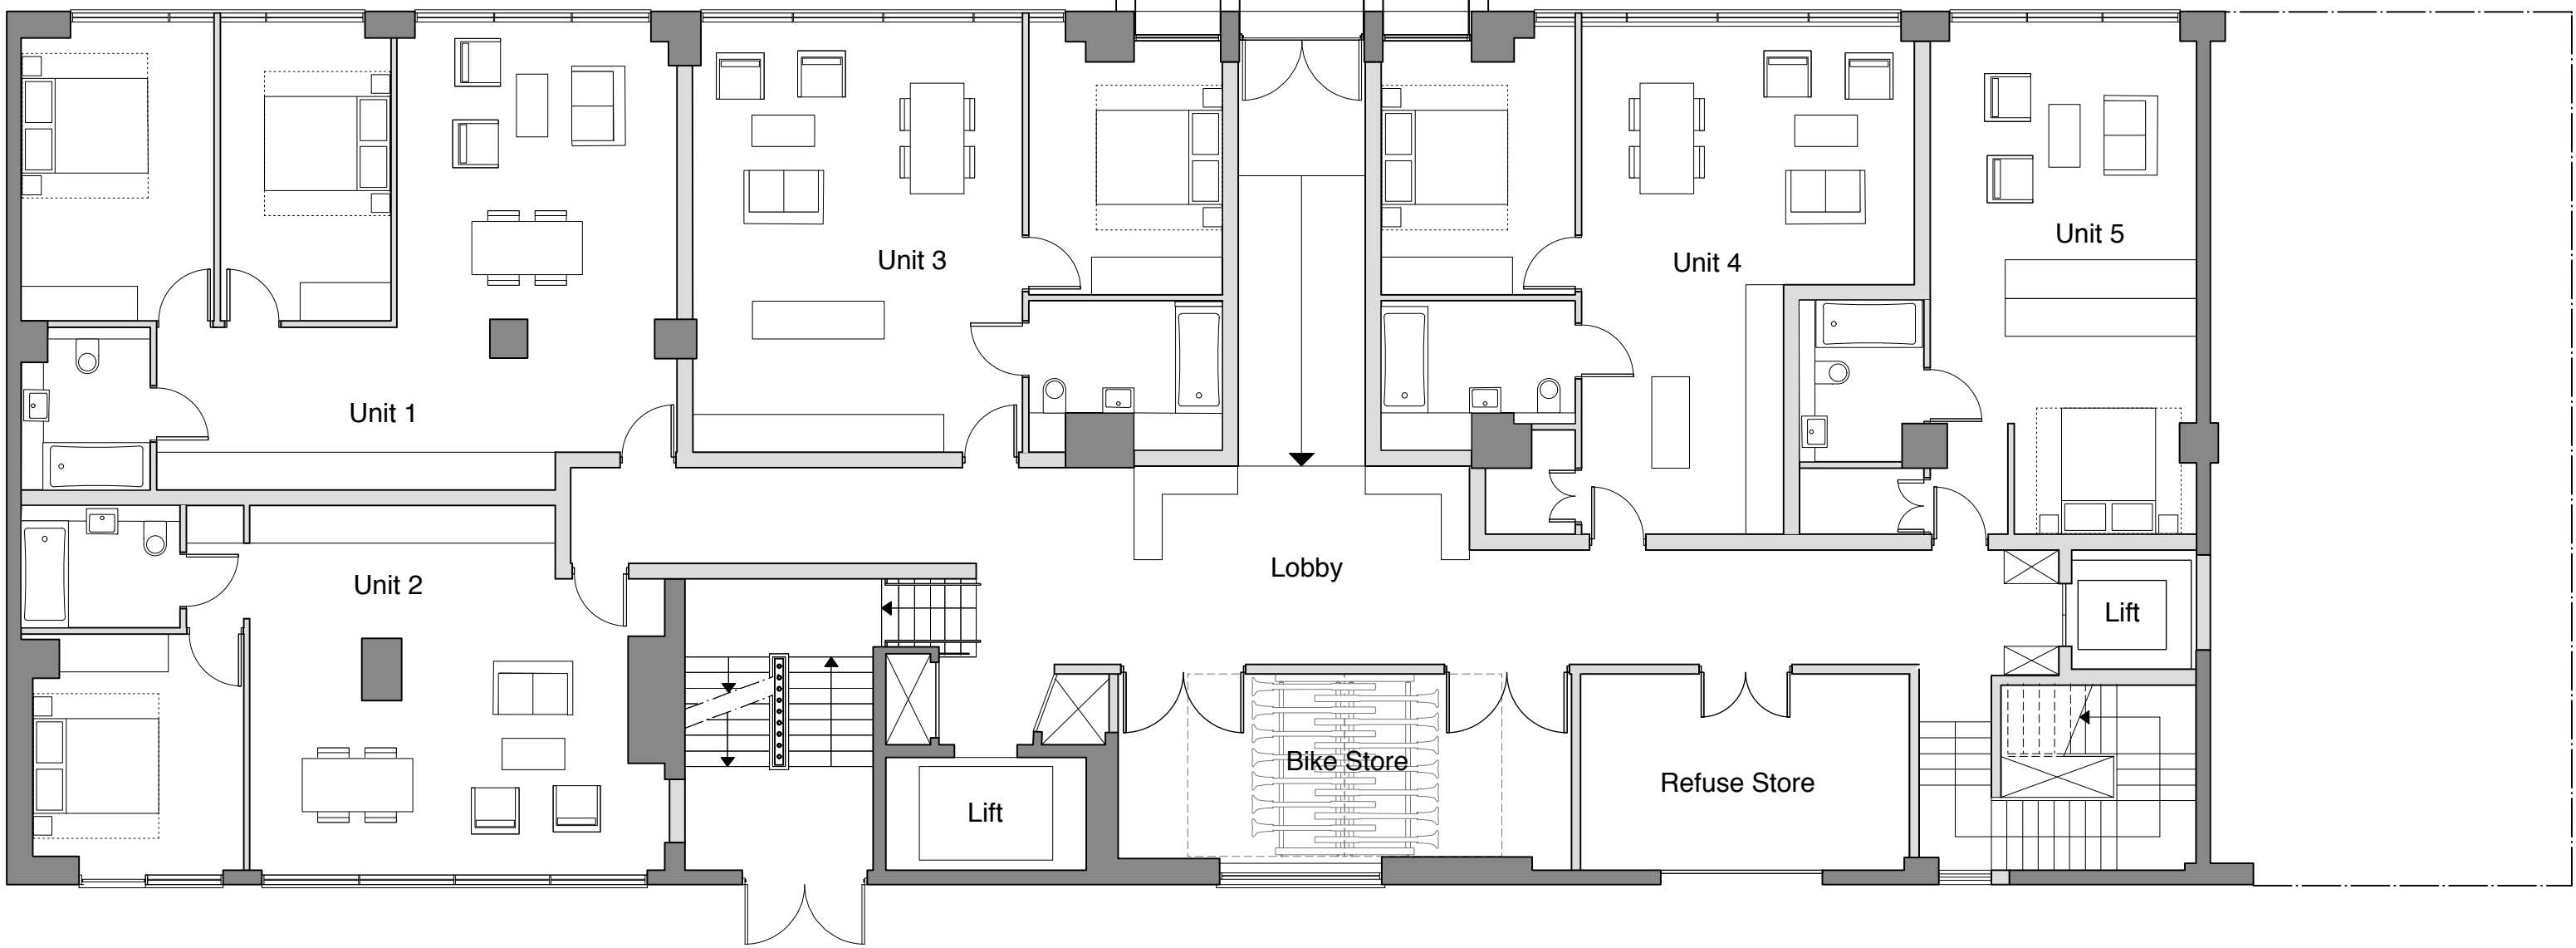


Proposed Ground Floor Plan
1:200 at A3 / 1:100 at A1

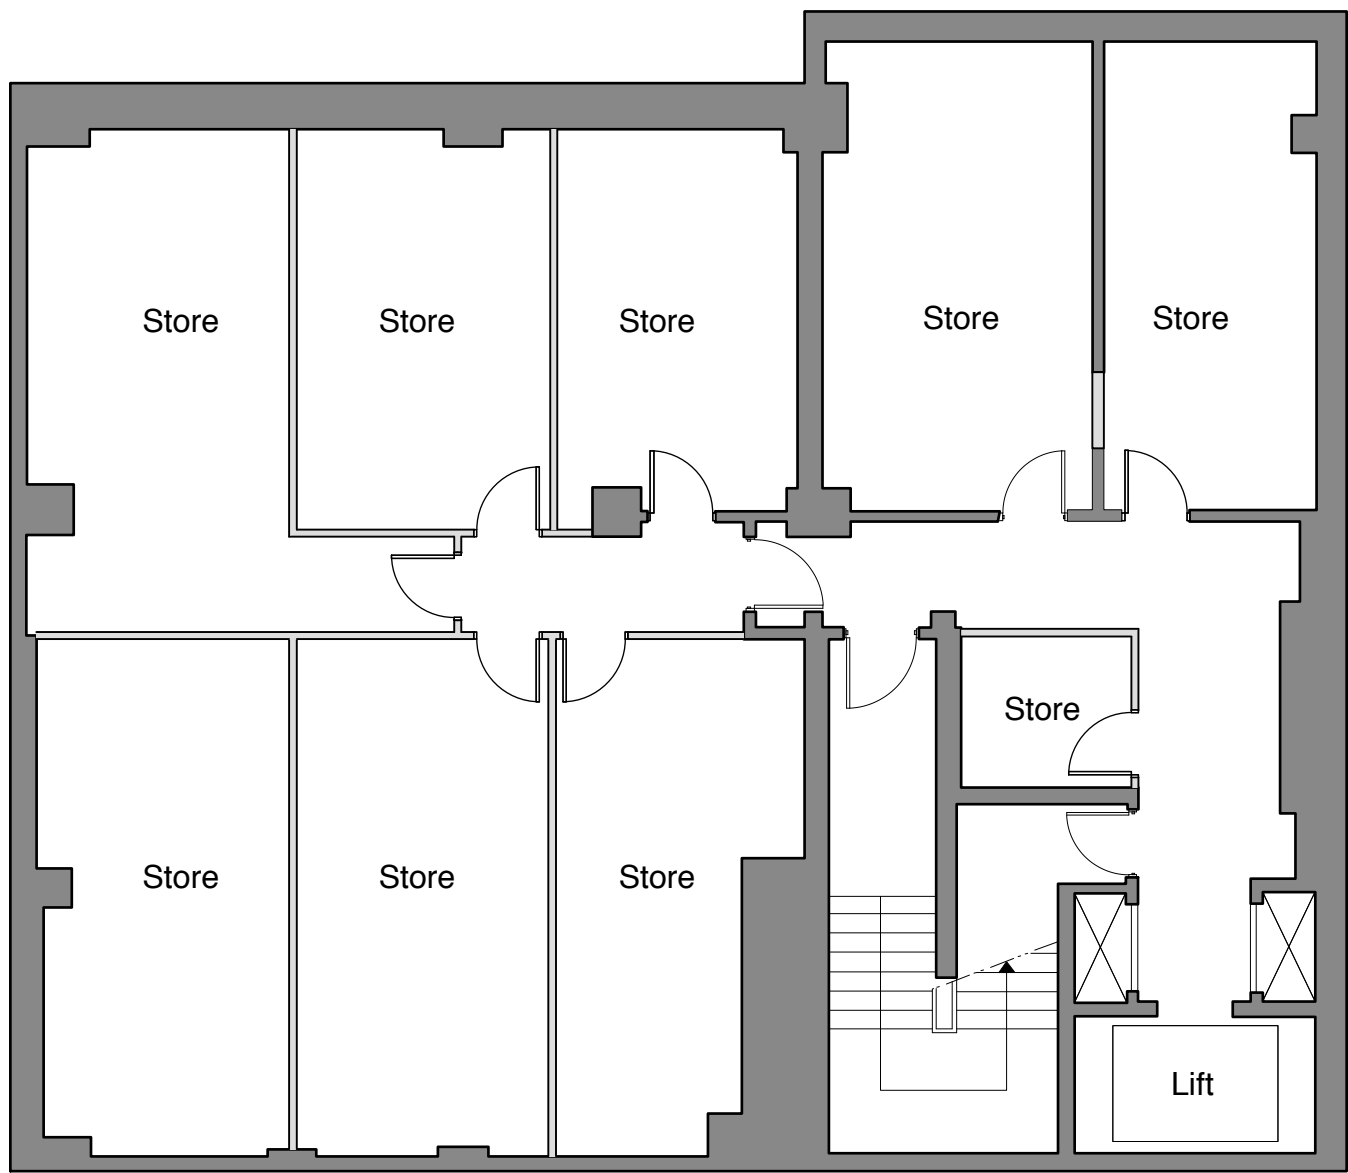


Proposed Basement Plan
1:200 at A3 / 1:100 at A1


18 12 13 MP Issued for Permitted Development Application

rev	date	check	comments
DSDHA 8 Iliffe Yard London SE17 3QA T 020 7703 3555 F 020 7703 3890 E info@dsdha.co.uk W www.dsdha.co.uk			
project			
101 Bayham Street Camden London NW1 0AG			
drawing title			
Proposed Basement and Ground Level Plans			
drawn	size	date	scale
LM	A3/A1	09 12 13	1:200/100
drawing number			revision
235_P20.01			-
REPORT DISCREPANCIES DO NOT SCALE FROM THIS DRAWING COPYRIGHT © DSDHA		USE LATEST REVISION CHECK DIMENSIONS ON SITE	

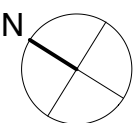

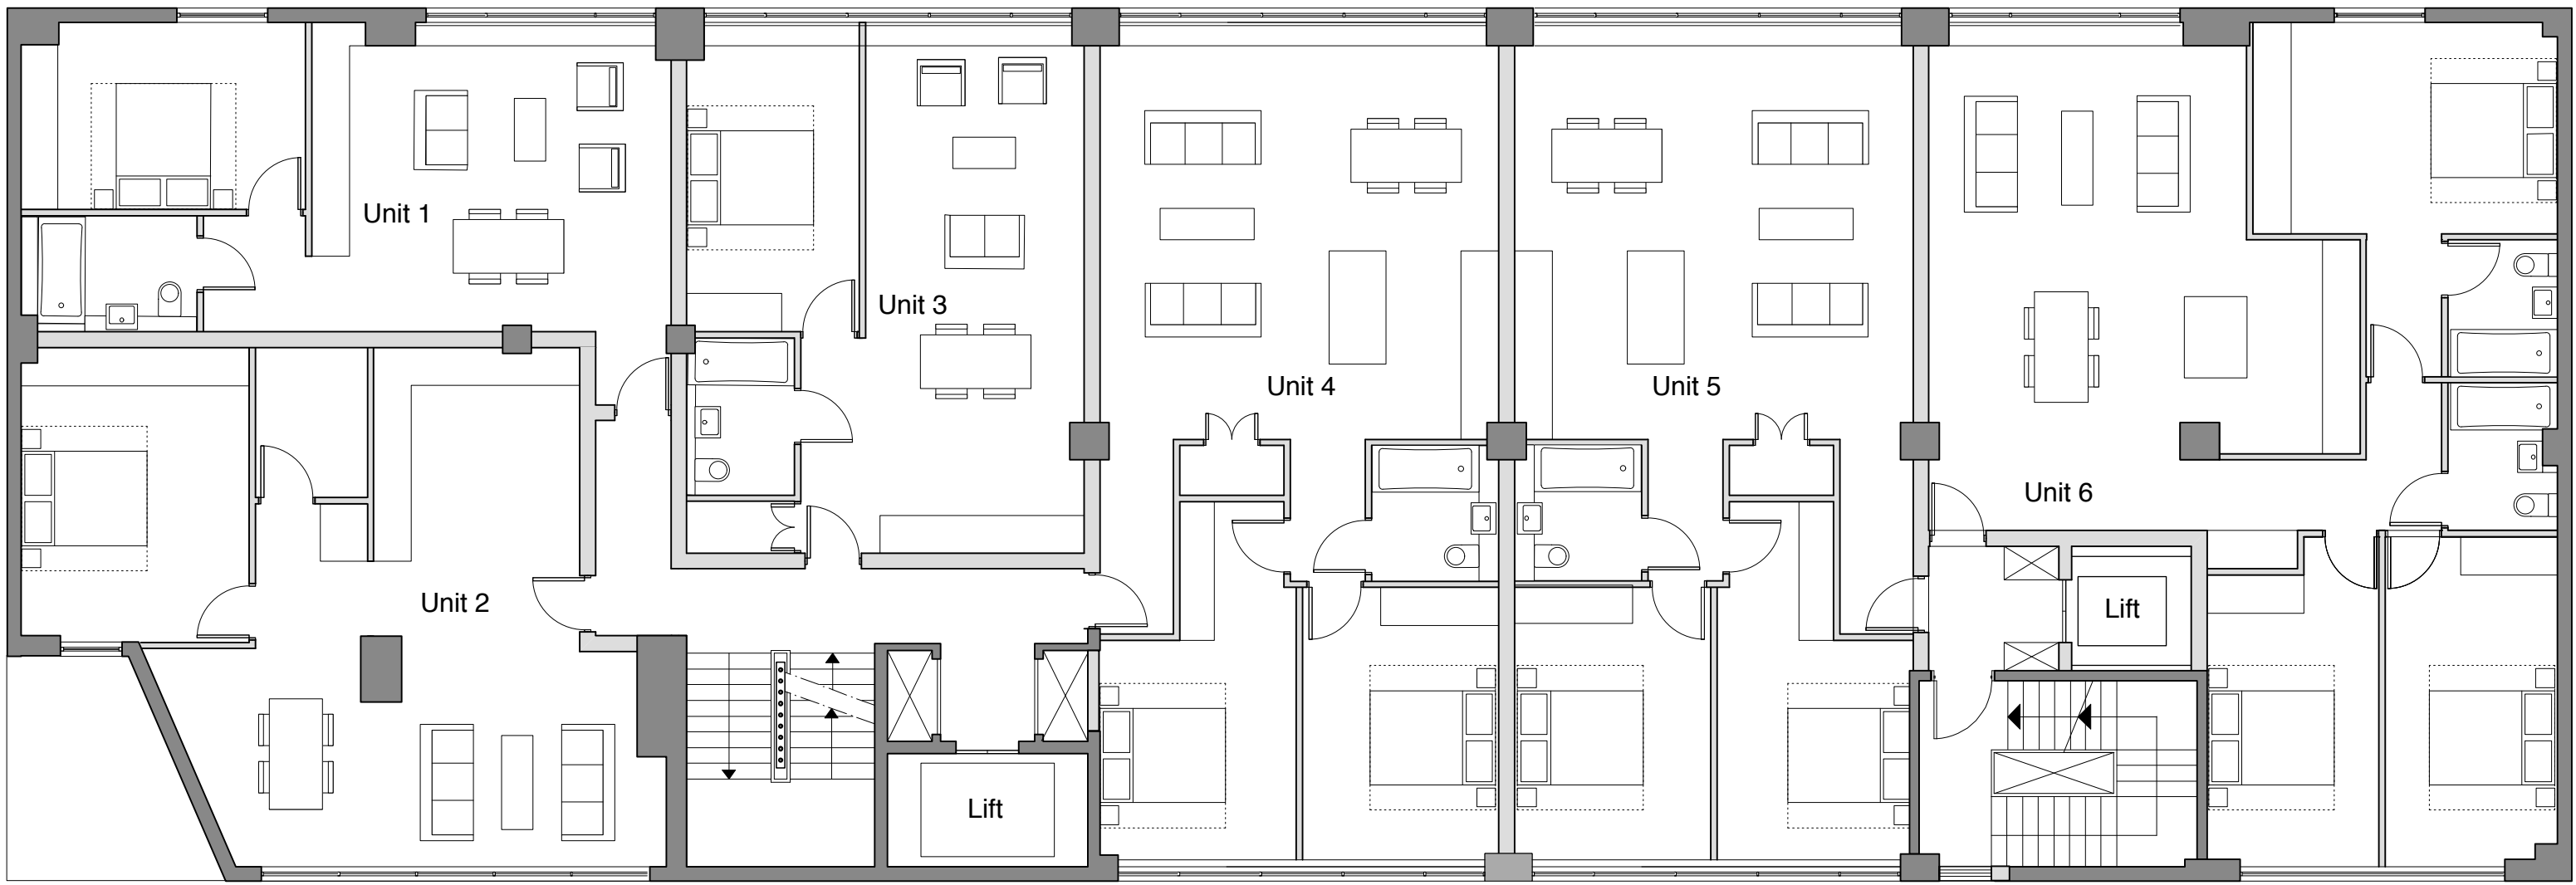


Proposed Second Floor Plan
1:200 at A3 / 1:100 at A1

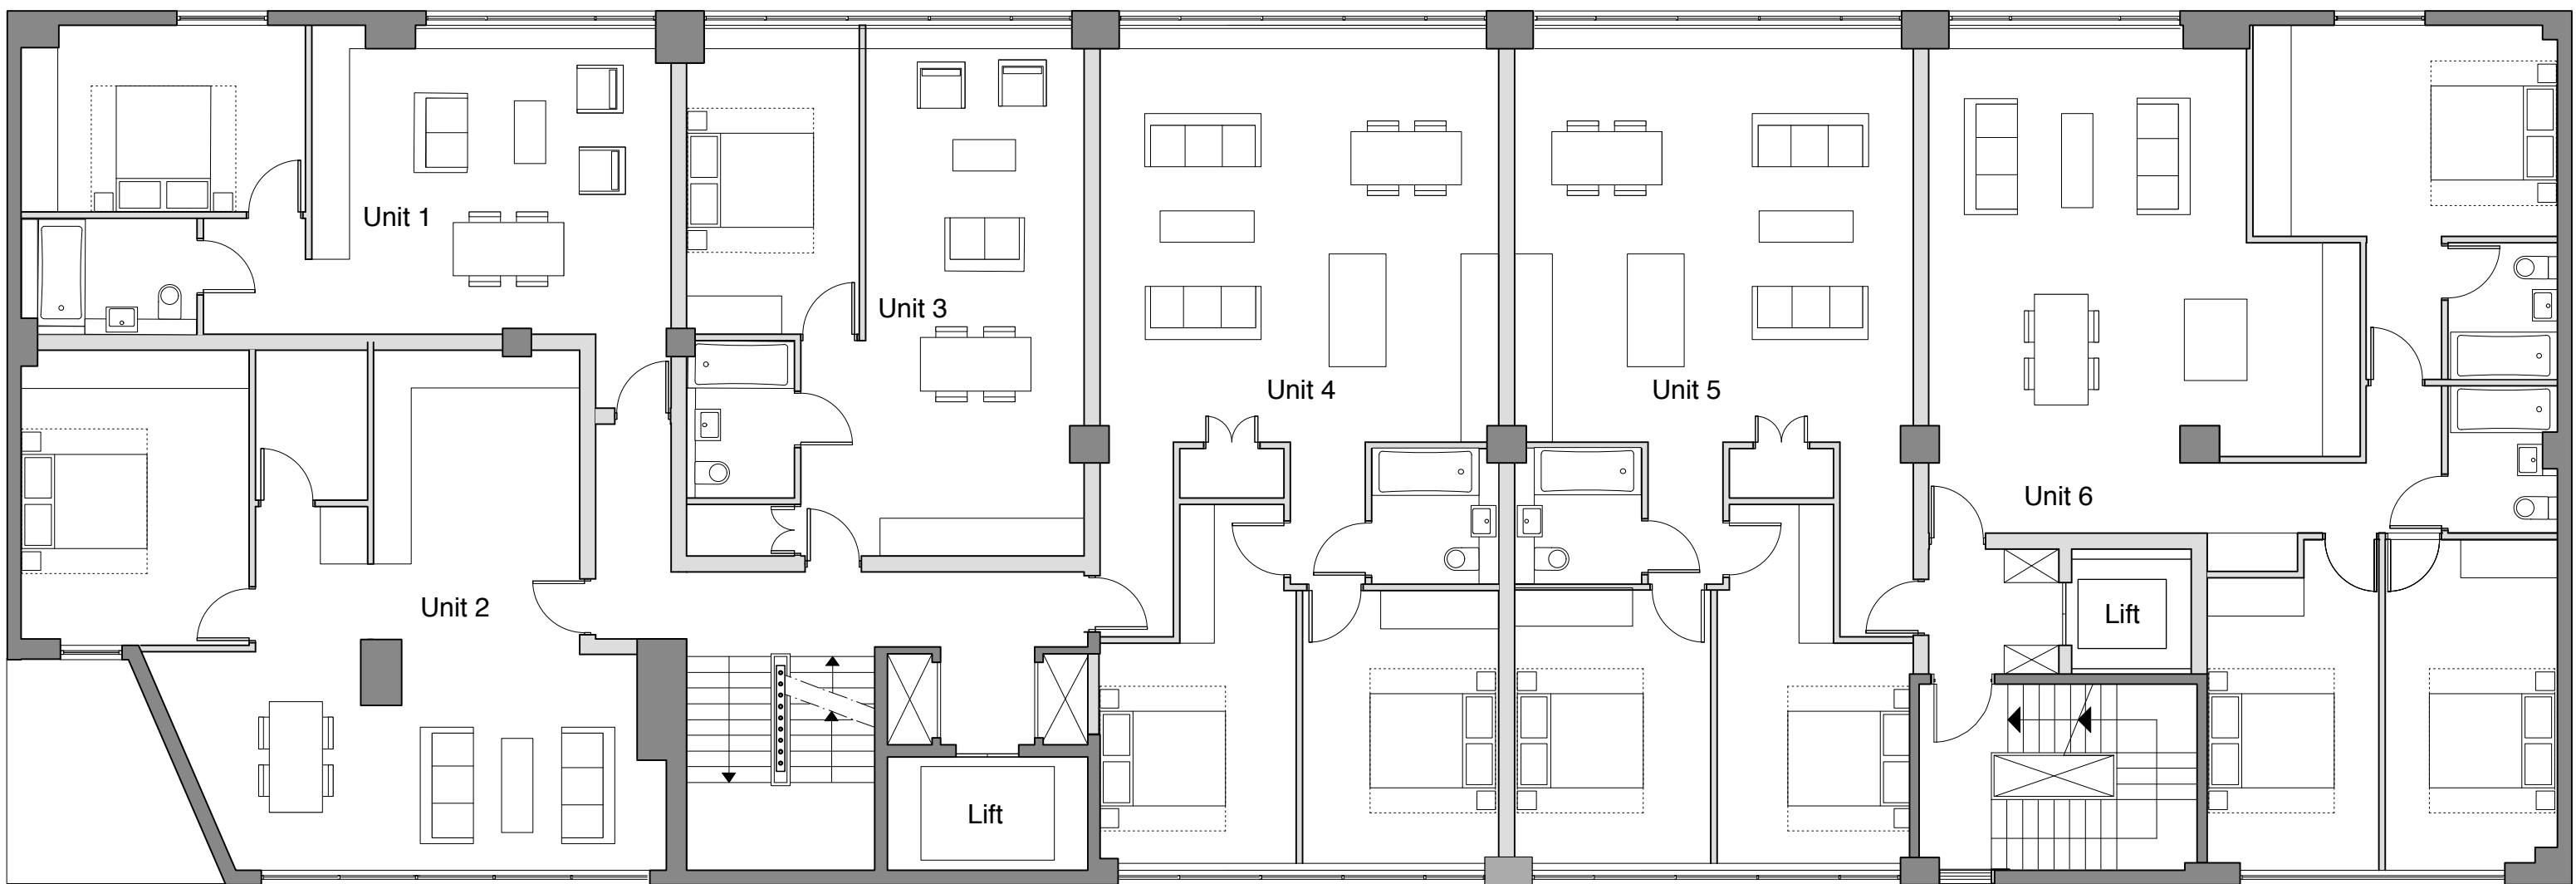


Proposed First Floor Plan
1:200 at A3 / 1:100 at A1


18 12 13 MP Issued for Permitted Development Application

rev	date	check	comments
DSDHA 8 Iliffe Yard London SE17 3QA T 020 7703 3555 F 020 7703 3890 E info@dsdha.co.uk W www.dsdha.co.uk			
project			
101 Bayham Street Camden London NW1 0AG			
drawing title			
Proposed First and Second Floor Plans			
drawn	size	date	scale
LM	A3/A1	09 12 13	1:200/100
drawing number			revision
235_P20.02			-
REPORT DISCREPANCIES DO NOT SCALE FROM THIS DRAWING COPYRIGHT © DSDHA		USE LATEST REVISION CHECK DIMENSIONS ON SITE	

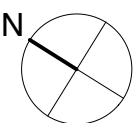

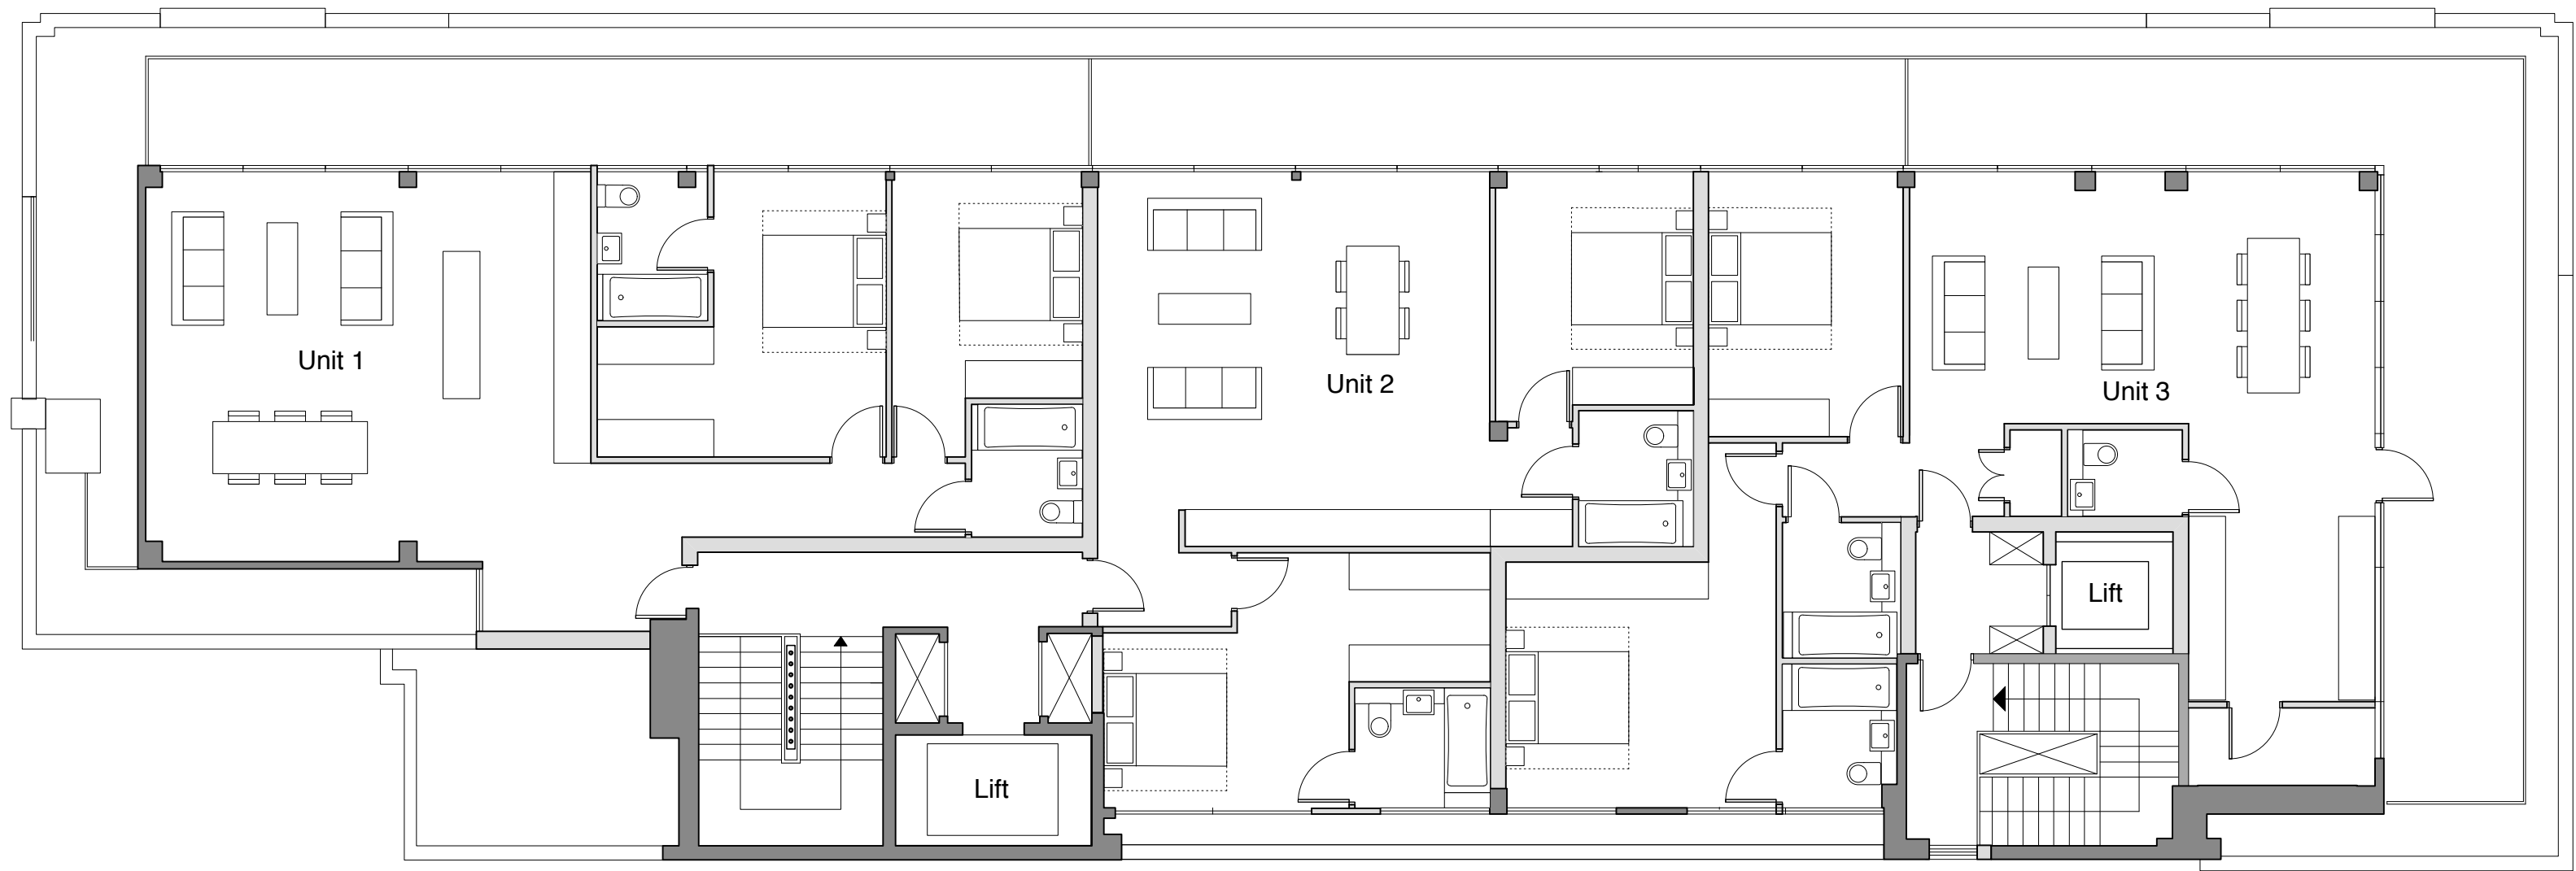


Proposed Fourth Floor Plan
1:200 at A3 / 1:100 at A1

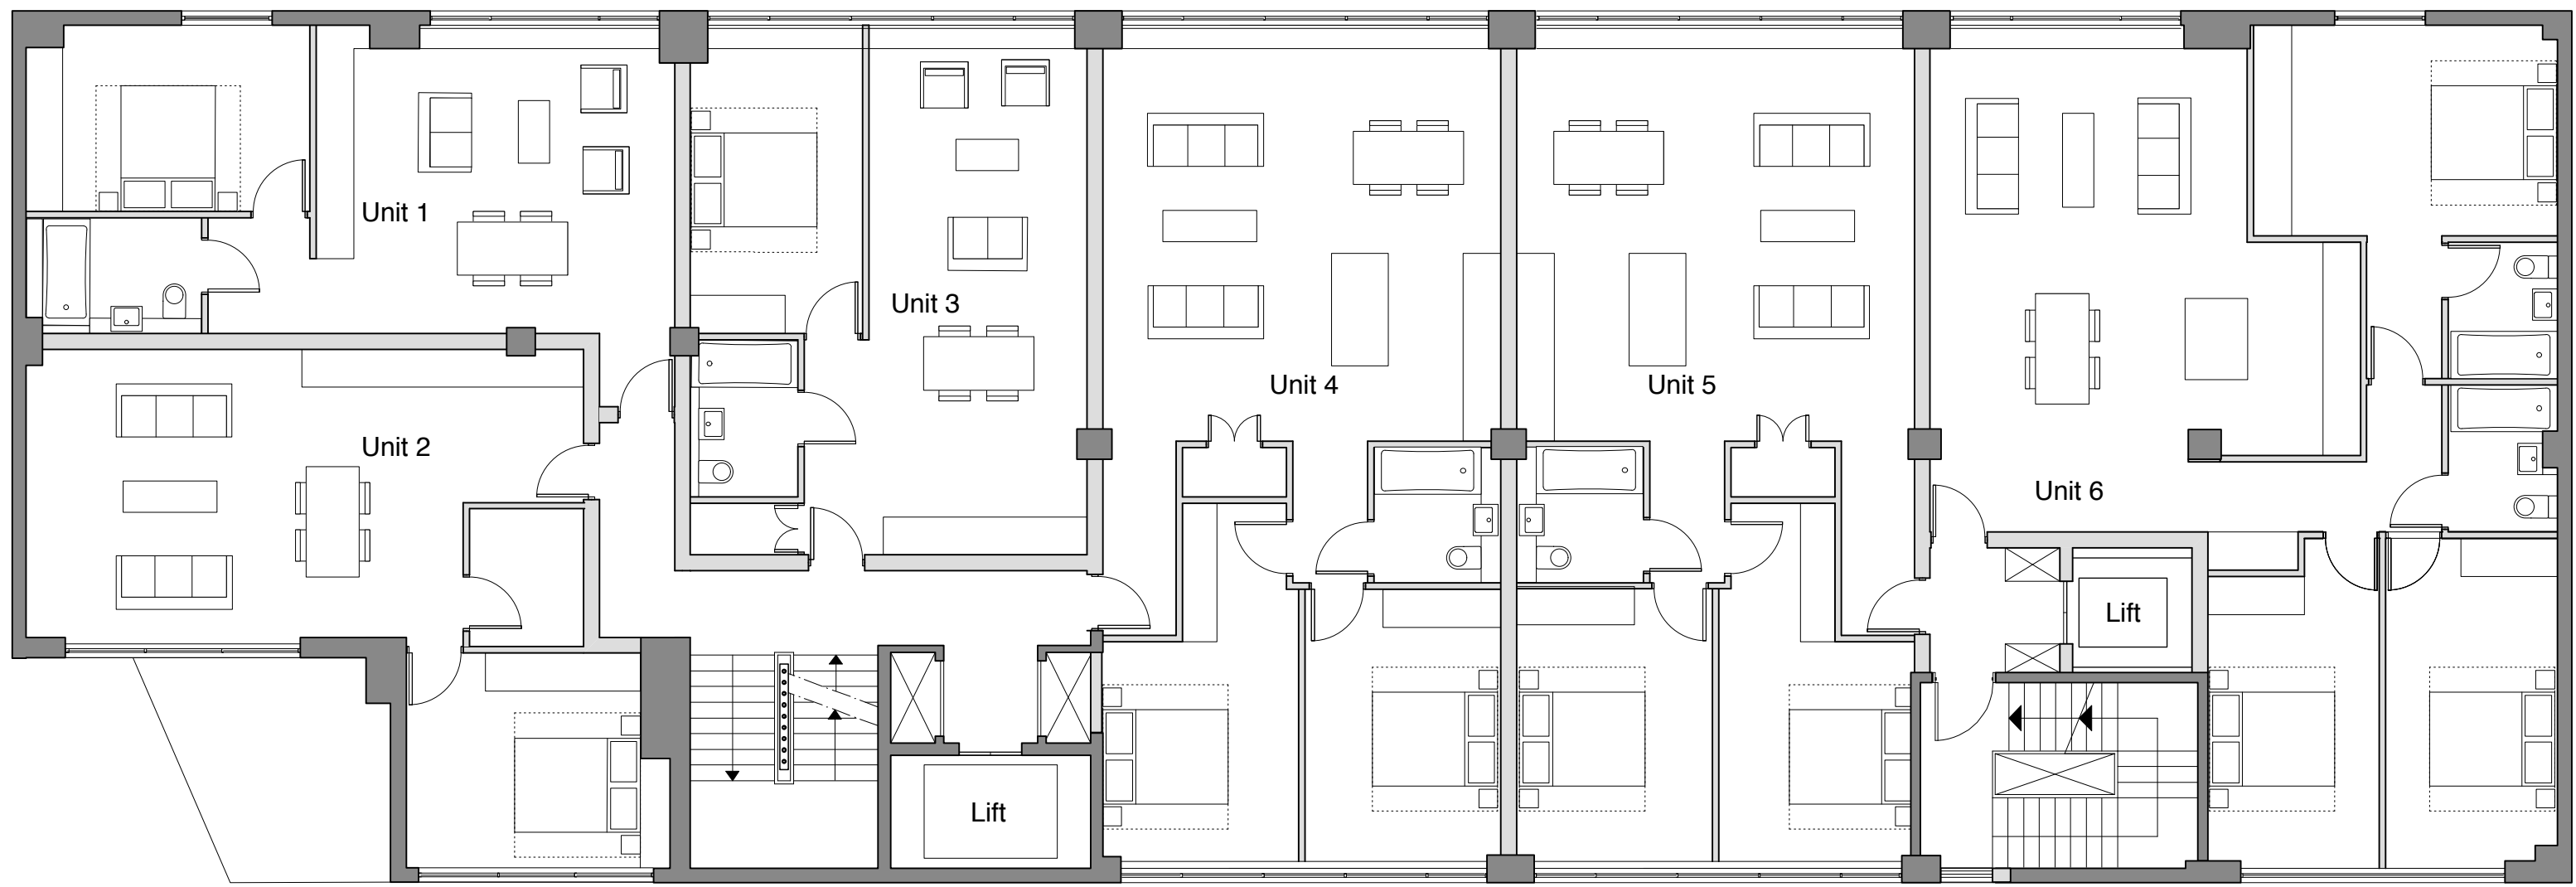

Proposed Third Floor Plan
1:200 at A3 / 1:100 at A1

18 12 13 MP Issued for Permitted Development Application

rev	date	check	comments
DSDHA 8 Iliffe Yard London SE17 3QA T 020 7703 3555 F 020 7703 3890 E info@dsdha.co.uk W www.dsdha.co.uk			
project			
101 Bayham Street Camden London NW1 0AG			
drawing title			
Proposed Third and Fourth Floor Plans			
drawn	size	date	scale
LM	A3/A1	09 12 13	1:200/100
drawing number			revision
235_P20.03			-
REPORT DISCREPANCIES DO NOT SCALE FROM THIS DRAWING COPYRIGHT © DSDHA		USE LATEST REVISION CHECK DIMENSIONS ON SITE	

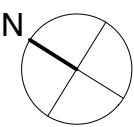

AREA SCHEDULE : Proposed

Level	Unit One		Unit Two		Unit Three		Unit Four		Unit Five		Unit Six		Number of Units	Commercial (Basement Store)		Proposed NIA		Proposed GIA	
	sqm	sq ft	sqm	sq ft	sqm	sq ft	sqm	sq ft	sqm	sq ft	sqm	sq ft		sq m	sq ft	sq m	sq ft	sqm	sq ft
Basement	–	–	–	–	–	–	–	–	–	–	–	–	–	170	1830	170	1830	238	2562
Ground	75	807	56	603	56	603	57	613	42	452	–	–	5	–	–	286	3078	463	4984
First	50	538	67	721	51	549	82	883	82	883	110	1184	6	–	–	442	4758	521	5608
Second	50	538	67	721	51	549	82	883	82	883	110	1184	6	–	–	442	4758	521	5608
Third	50	538	55	592	51	549	82	883	82	883	108	1163	6	–	–	428	4607	508	5468
Fourth	98	1055	86	926	101	1087	–	–	–	–	–	–	3	–	–	285	3068	349	3757
TOTAL												26				2053	22099	2600	27987

18 12 13MPIssued for Permitted Development Application

rev	date	check	comments
DSDHA 8 Iliffe Yard London SE17 3QA T 020 7703 3555 F 020 7703 3890 E info@dsdha.co.uk W www.dsdha.co.uk			
project			
101 Bayham Street Camden London NW1 0AG			
drawing title			
Proposed Area Schedule			
drawn	size	date	scale
LM	A3/A1	09 12 13	-
drawing number			revision
235_P20.04			-
REPORT DISCREPANCIES DO NOT SCALE FROM THIS DRAWING COPYRIGHT © DSDHA		USE LATEST REVISION CHECK DIMENSIONS ON SITE	