




EXISTING (LOWER GROUND FLOOR) SIDE ELEVATION

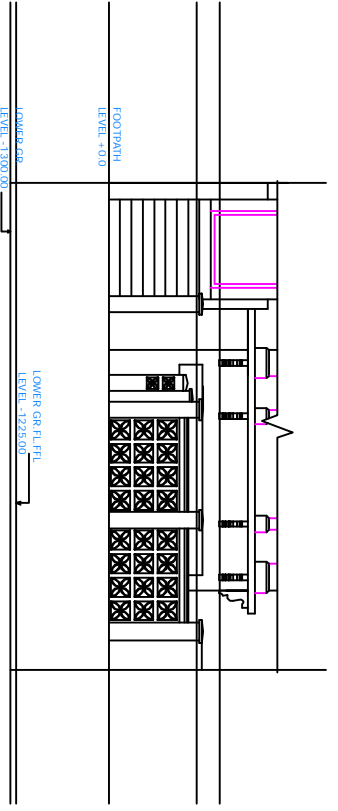

EXISTING (LOWER GROUND FLOOR) FRONT ELEVATION

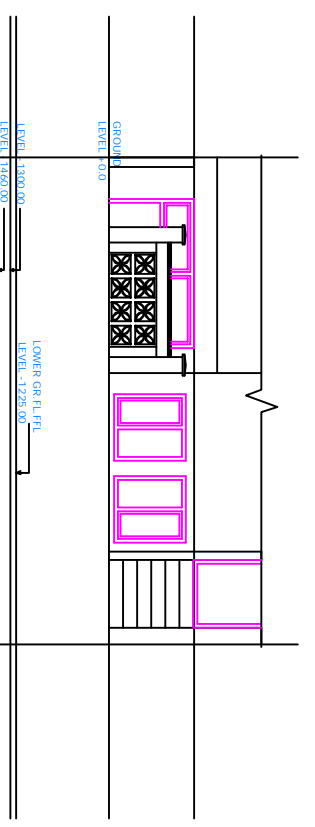

EXISTING (LOWER GROUND FLOOR) REAR ELEVATION

 

<b>FV CONSULTANT LTD.</b>		EXISTING ELEVATIONS	
74 HAMPDEN ROAD HAYES, MIDDLESEX, UK		15 IVERSON ROAD, LONDON	
DRAWN KMI	DATE 12/7/13	SIZE A3	DWG NO. VC/45/P/02
CHECKED KMI		SCALE 1:100 @ A3	REV 02 OF 03
DESIGN KMI			