




PROPOSED (LOWER GROUND FLOOR) SIDE ELEVATION

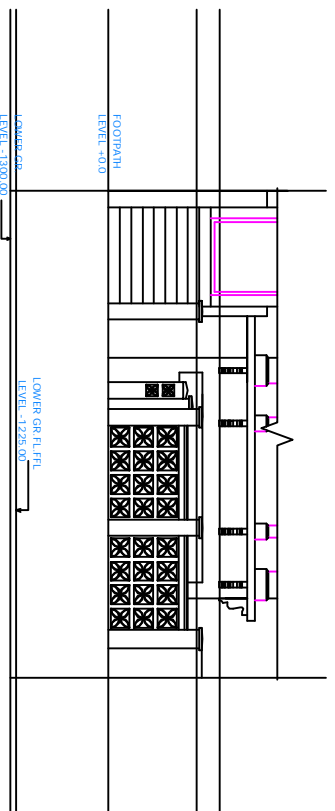

PROPOSED (LOWER GROUND FLOOR) FRONT ELEVATION

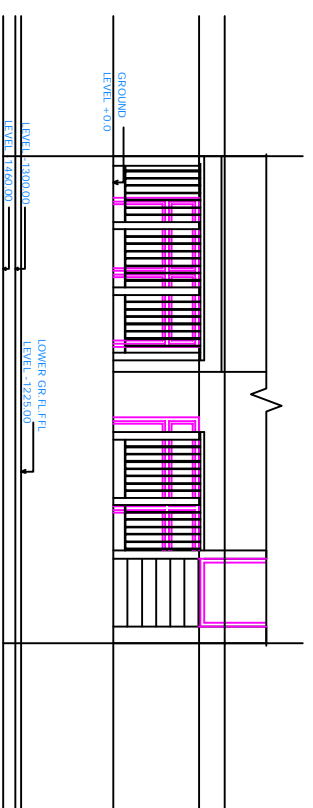

PROPOSED (LOWER GROUND FLOOR) REAR ELEVATION

 

FV CONSULTANT LTD.		PROPOSED ELEVATIONS	
7A HAMPODEN ROAD HARLOW SSEX		15 IVERSON ROAD, LONDON NW6 2QT	
DRAWN KM	DATE 12/13	SIZE A3	DWG NO VC/AS/P/03
CHECKED KM		SCALE 1:100 @ A3	SHEET 03 OF 03
DESIGN KM			REV