
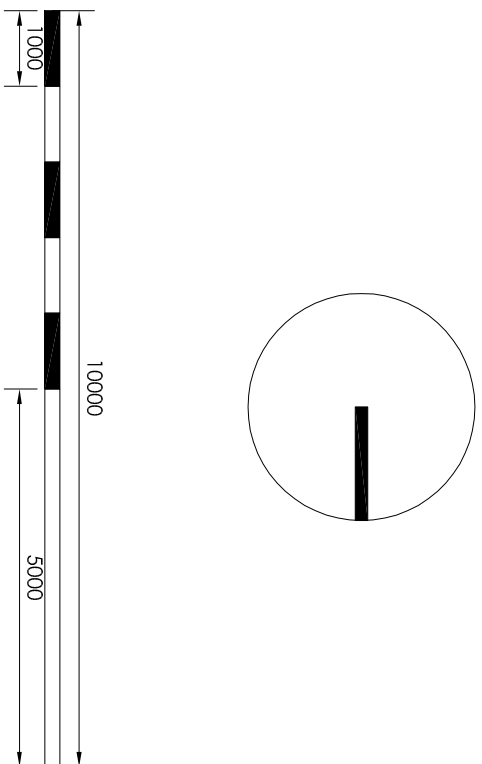
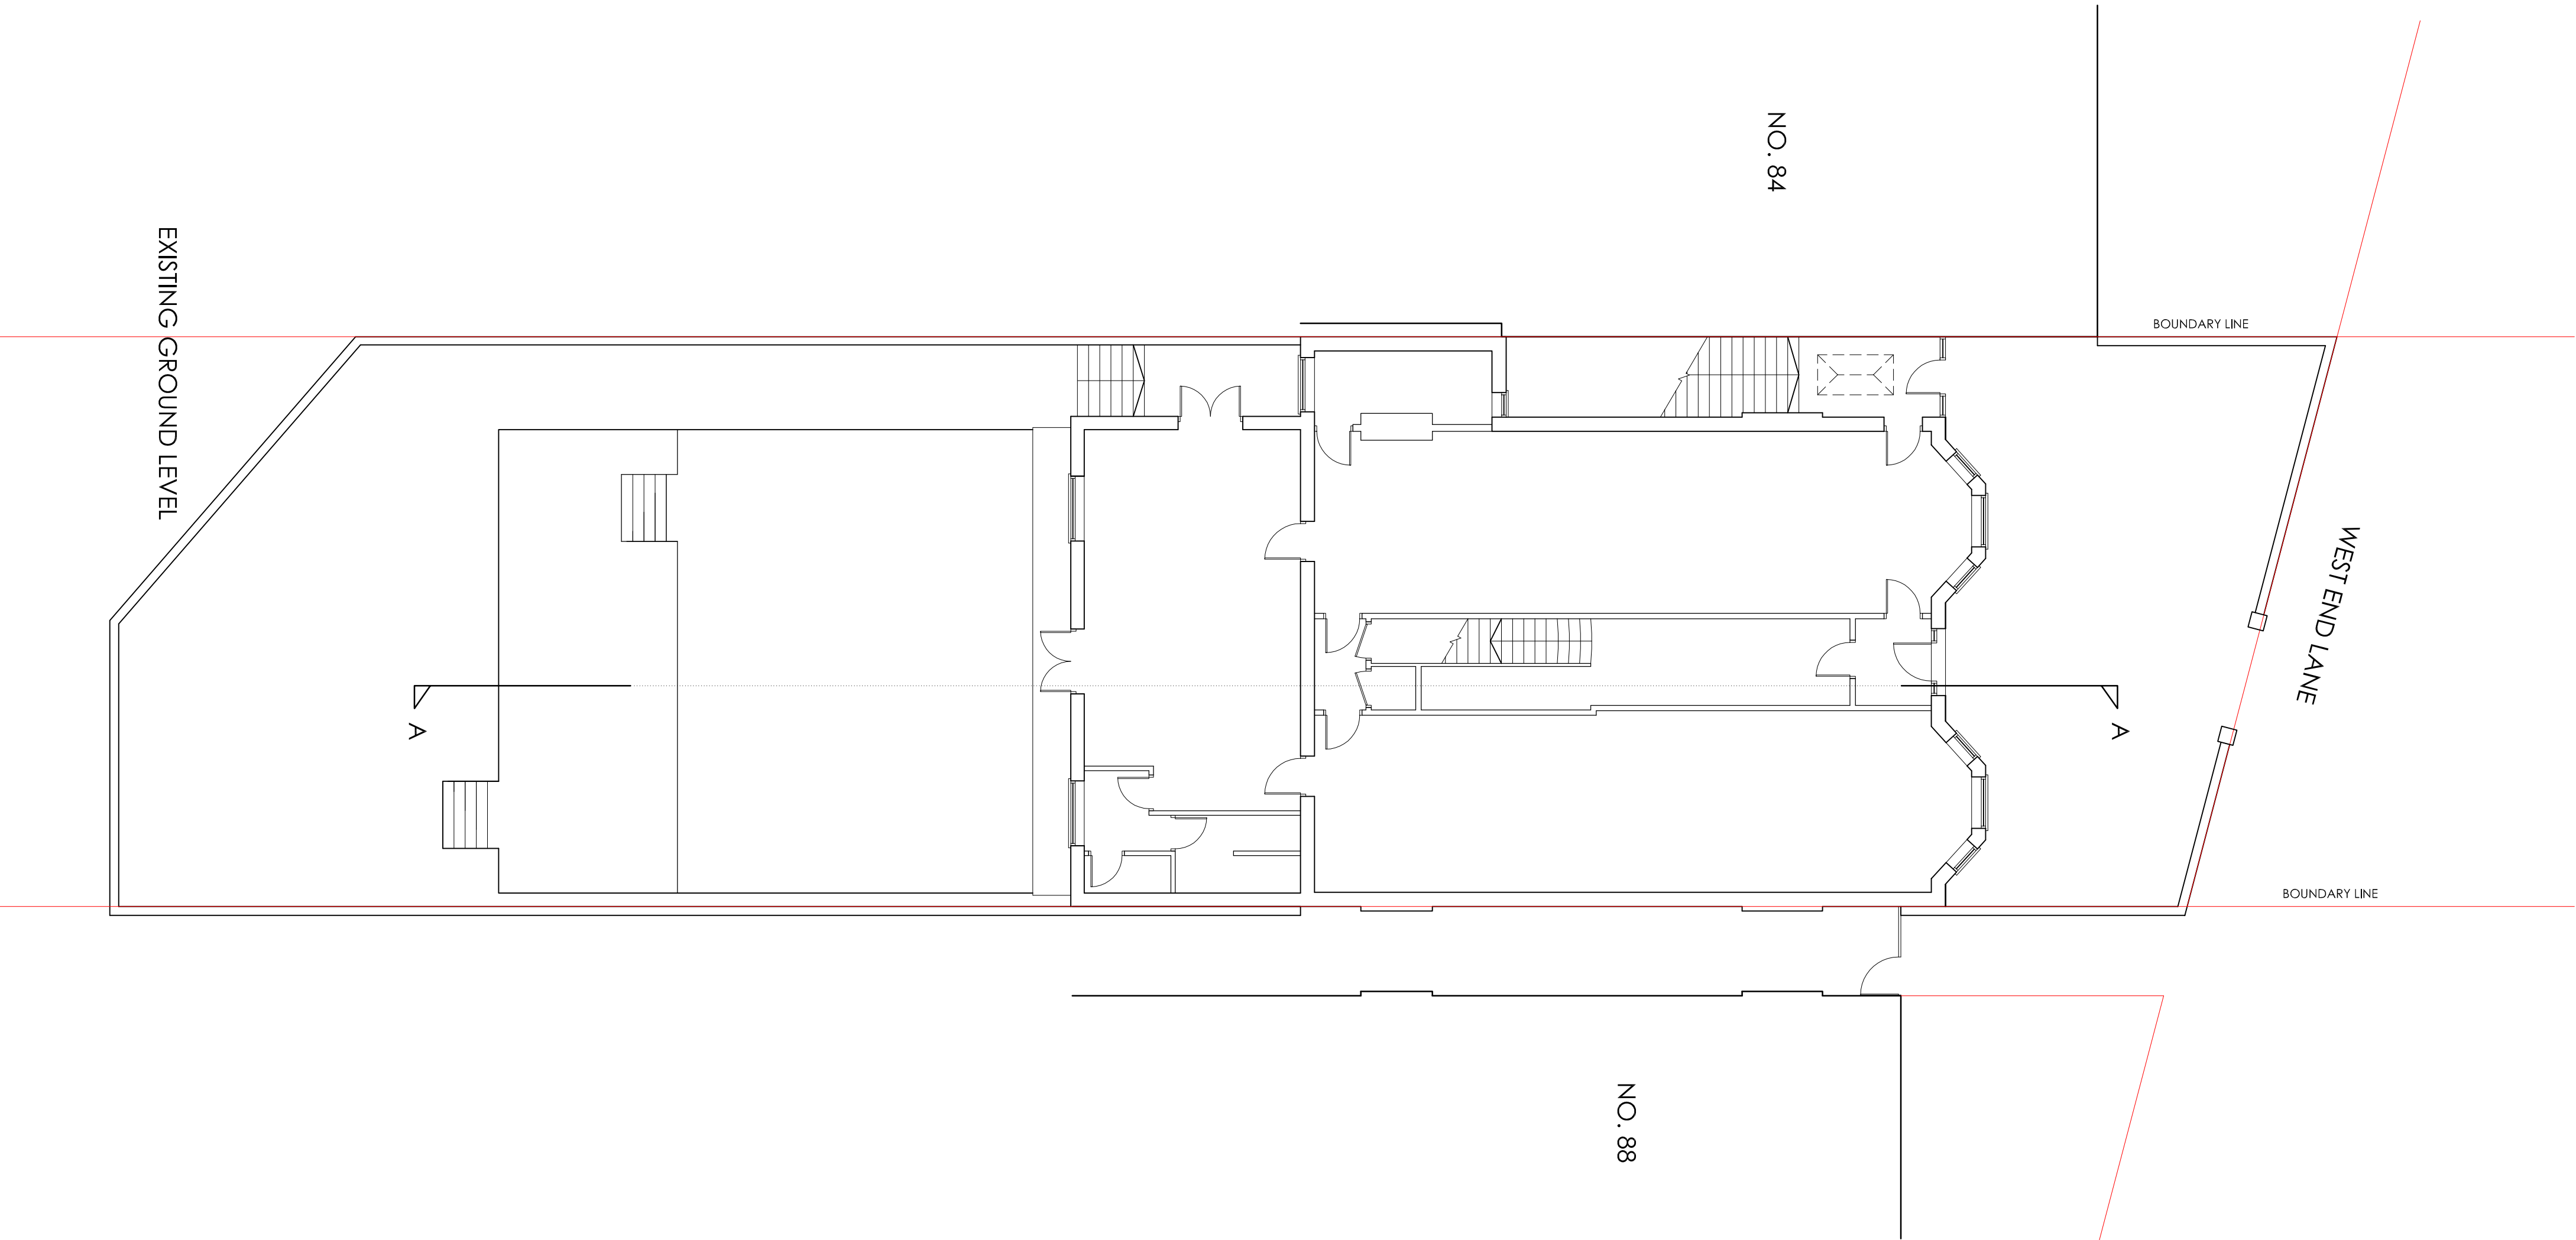


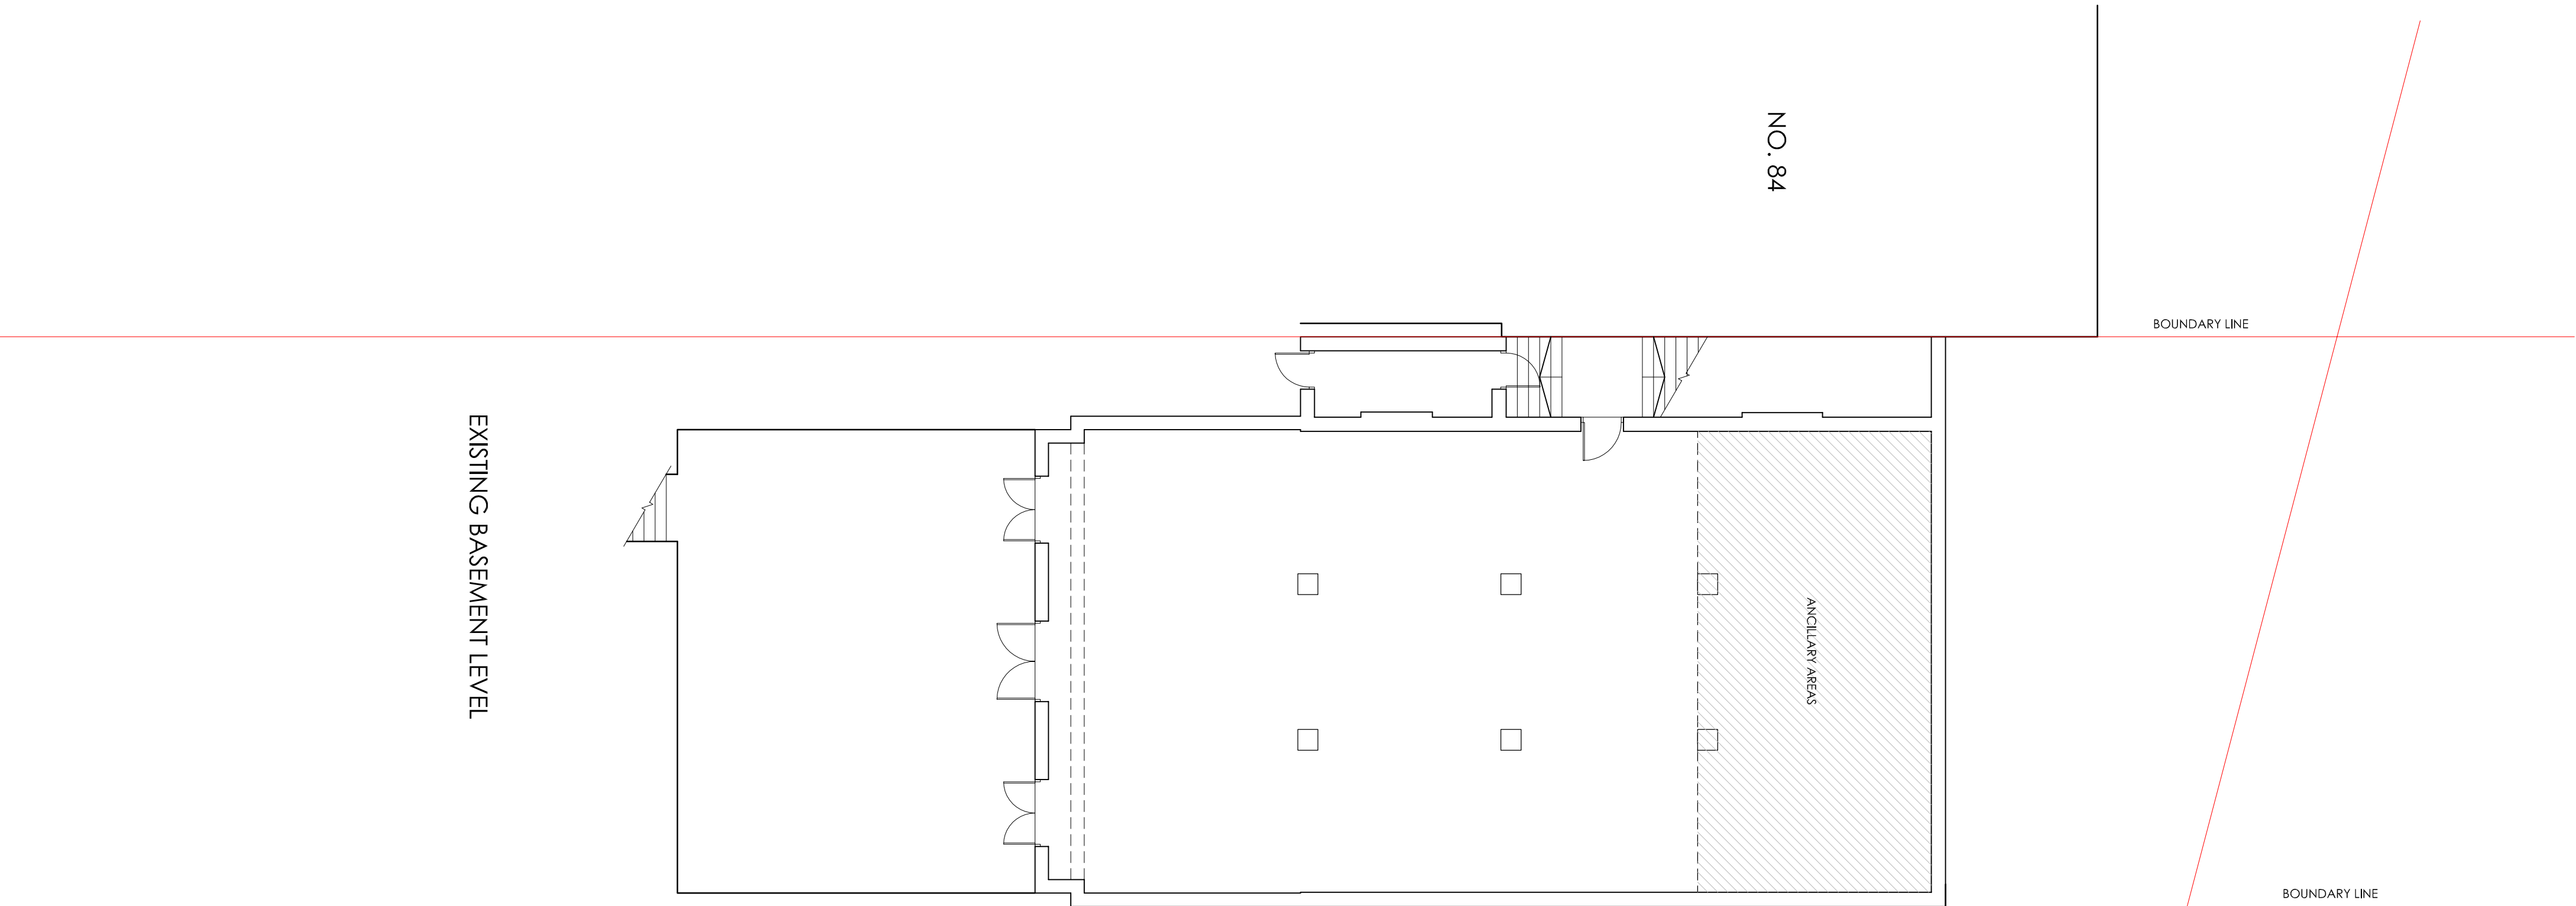

REV	DATE	DESCRIPTION
A	17.12.13	SEE OF DUG OUTJECTION OF GRADON CORRECTED
84 WEST END LANE LONDON NW6 2LX		
EXISTING BASEMENT & GROUND FLOOR PLANS		
DRW NO. X1 (A)		
SH	DEC 13	SCALE 1:100 @ A1

opod

anette peters design
architecture & interior design
12 The Apprentice Shop
Watermill Way, London SW19 2RD
T: 020 8417 1111 F: 020 8417 1222
E: info@anettepetersdesign.co.uk