
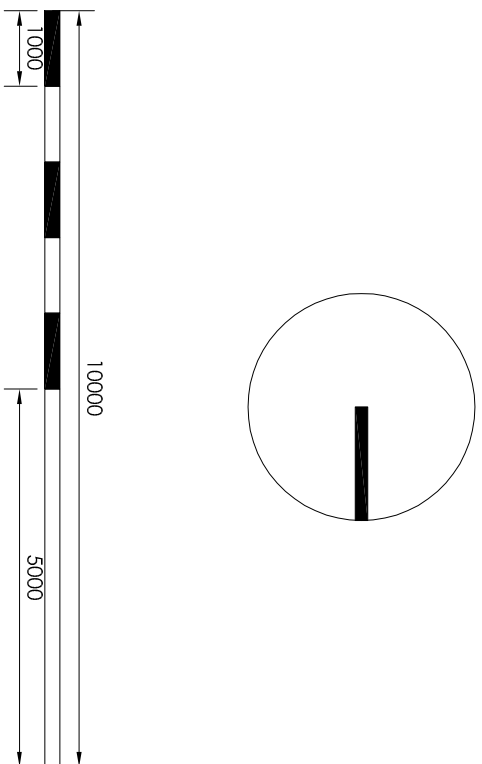
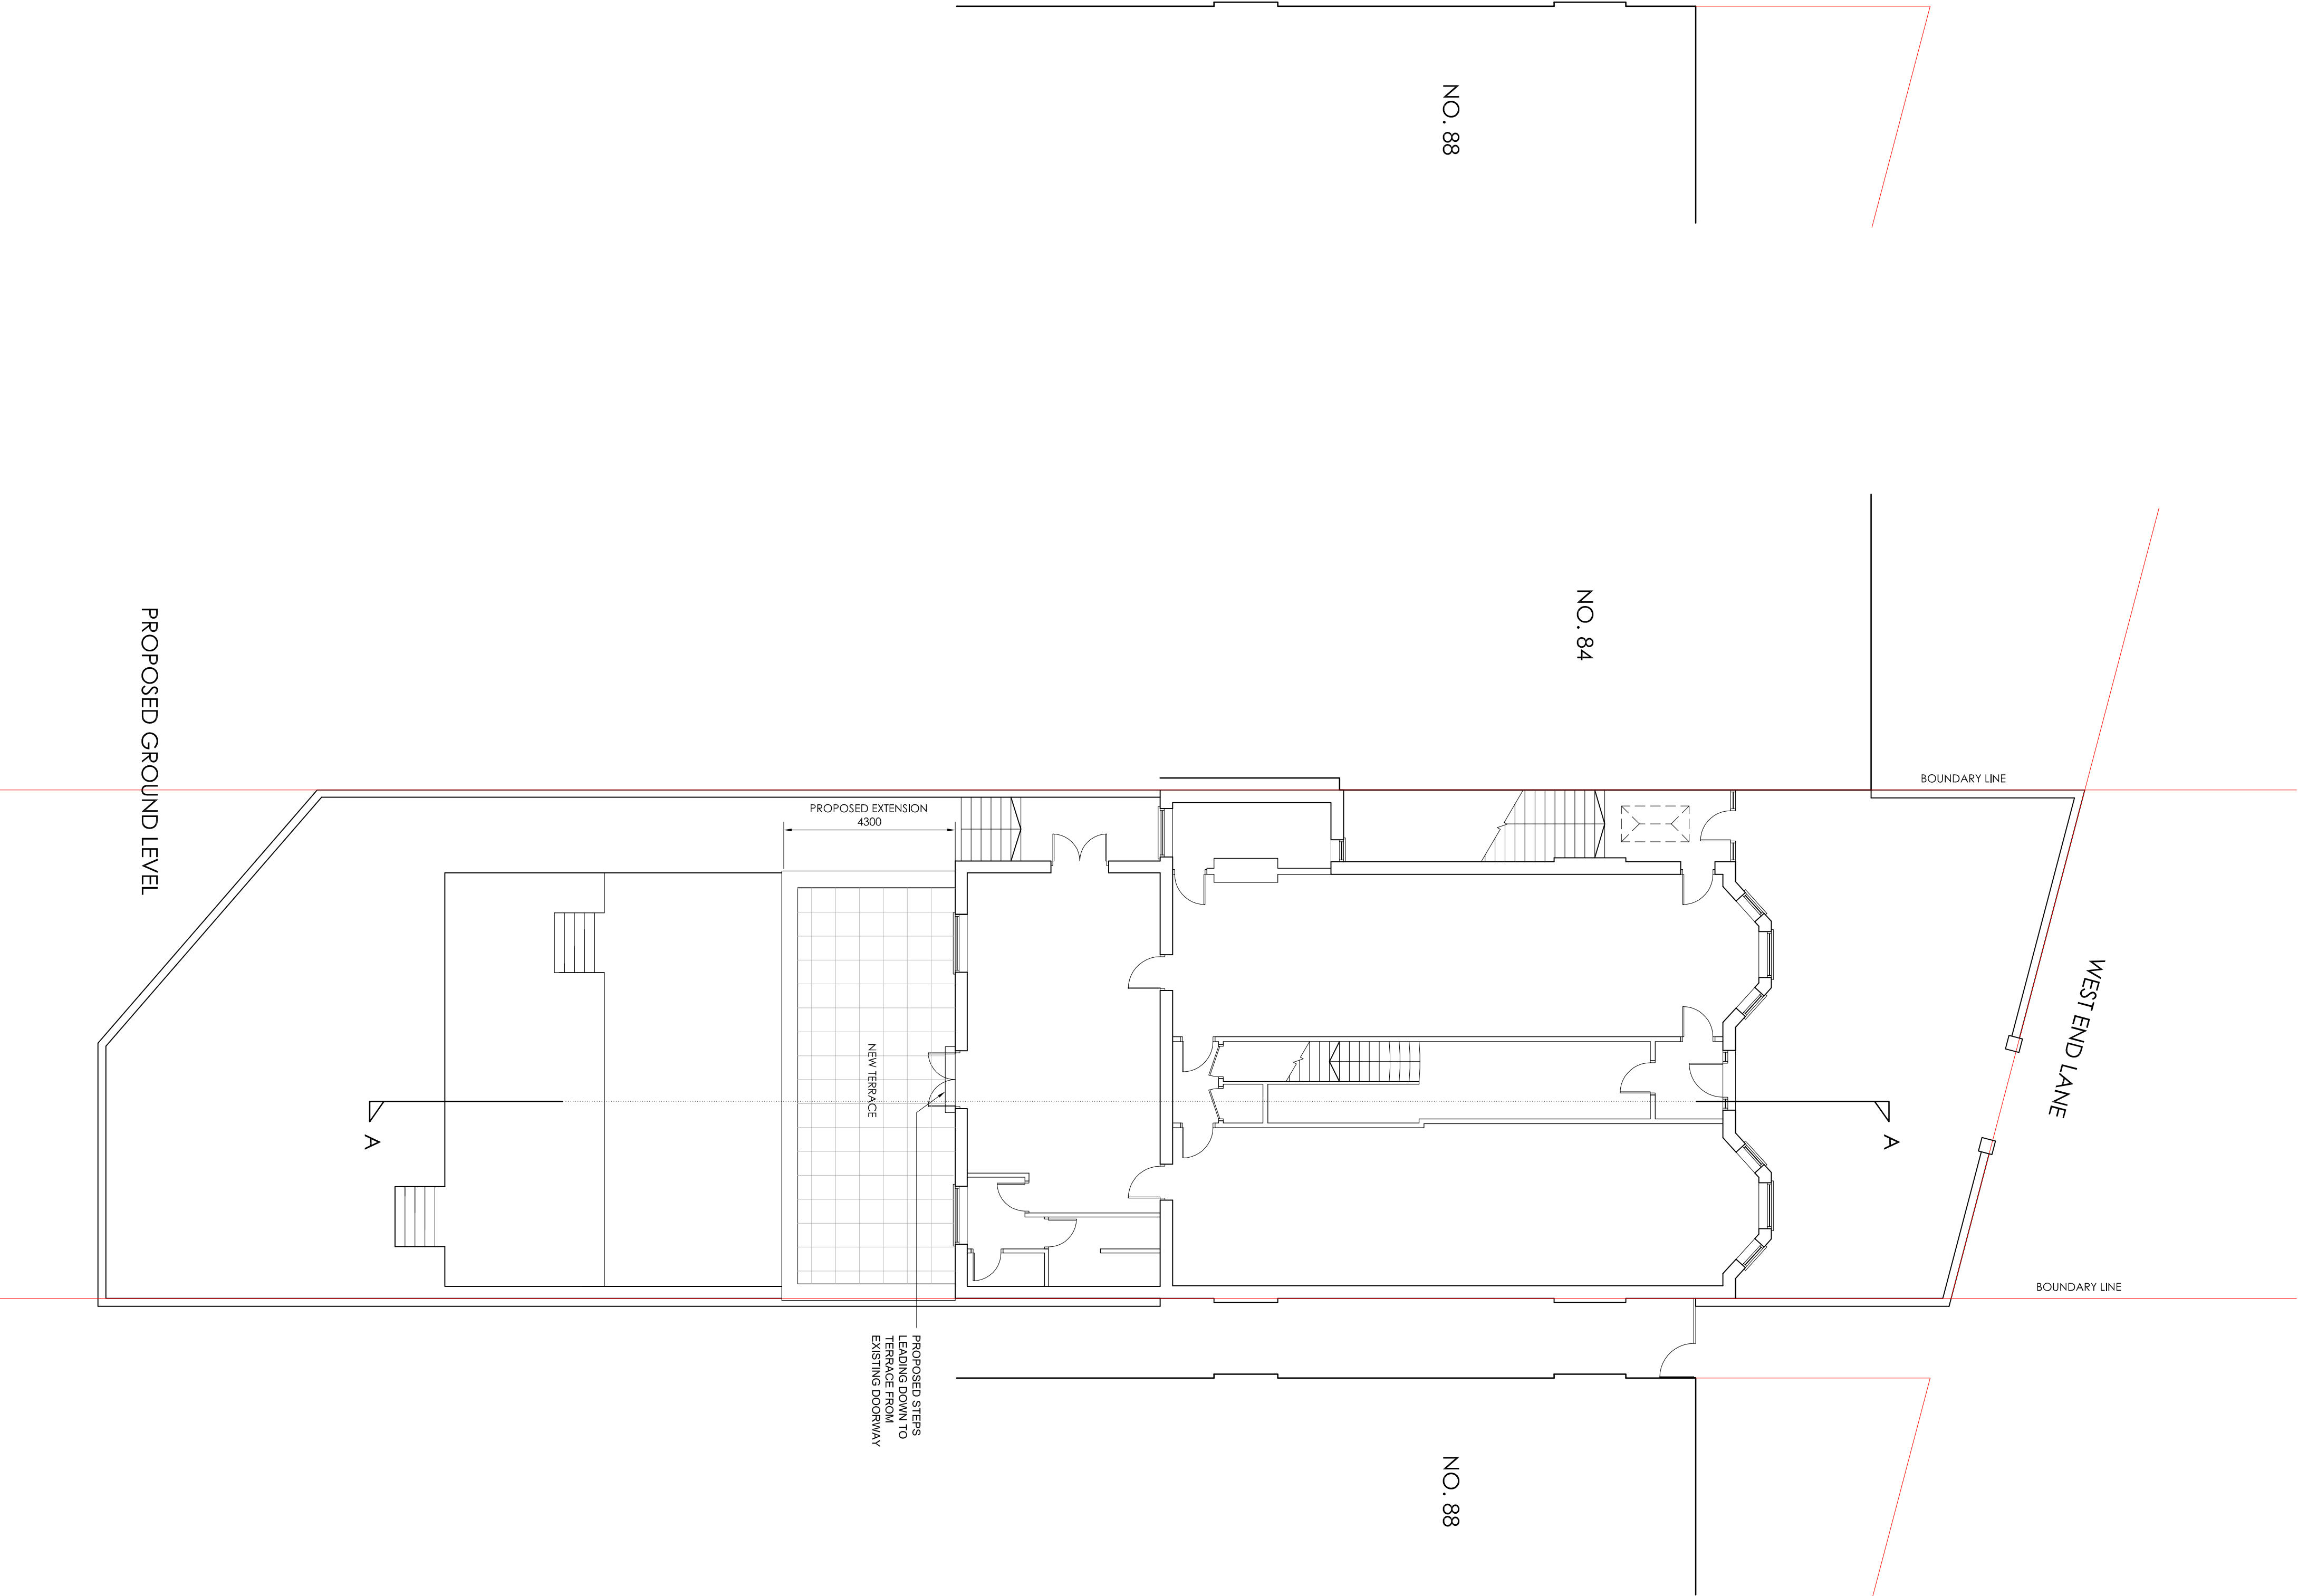


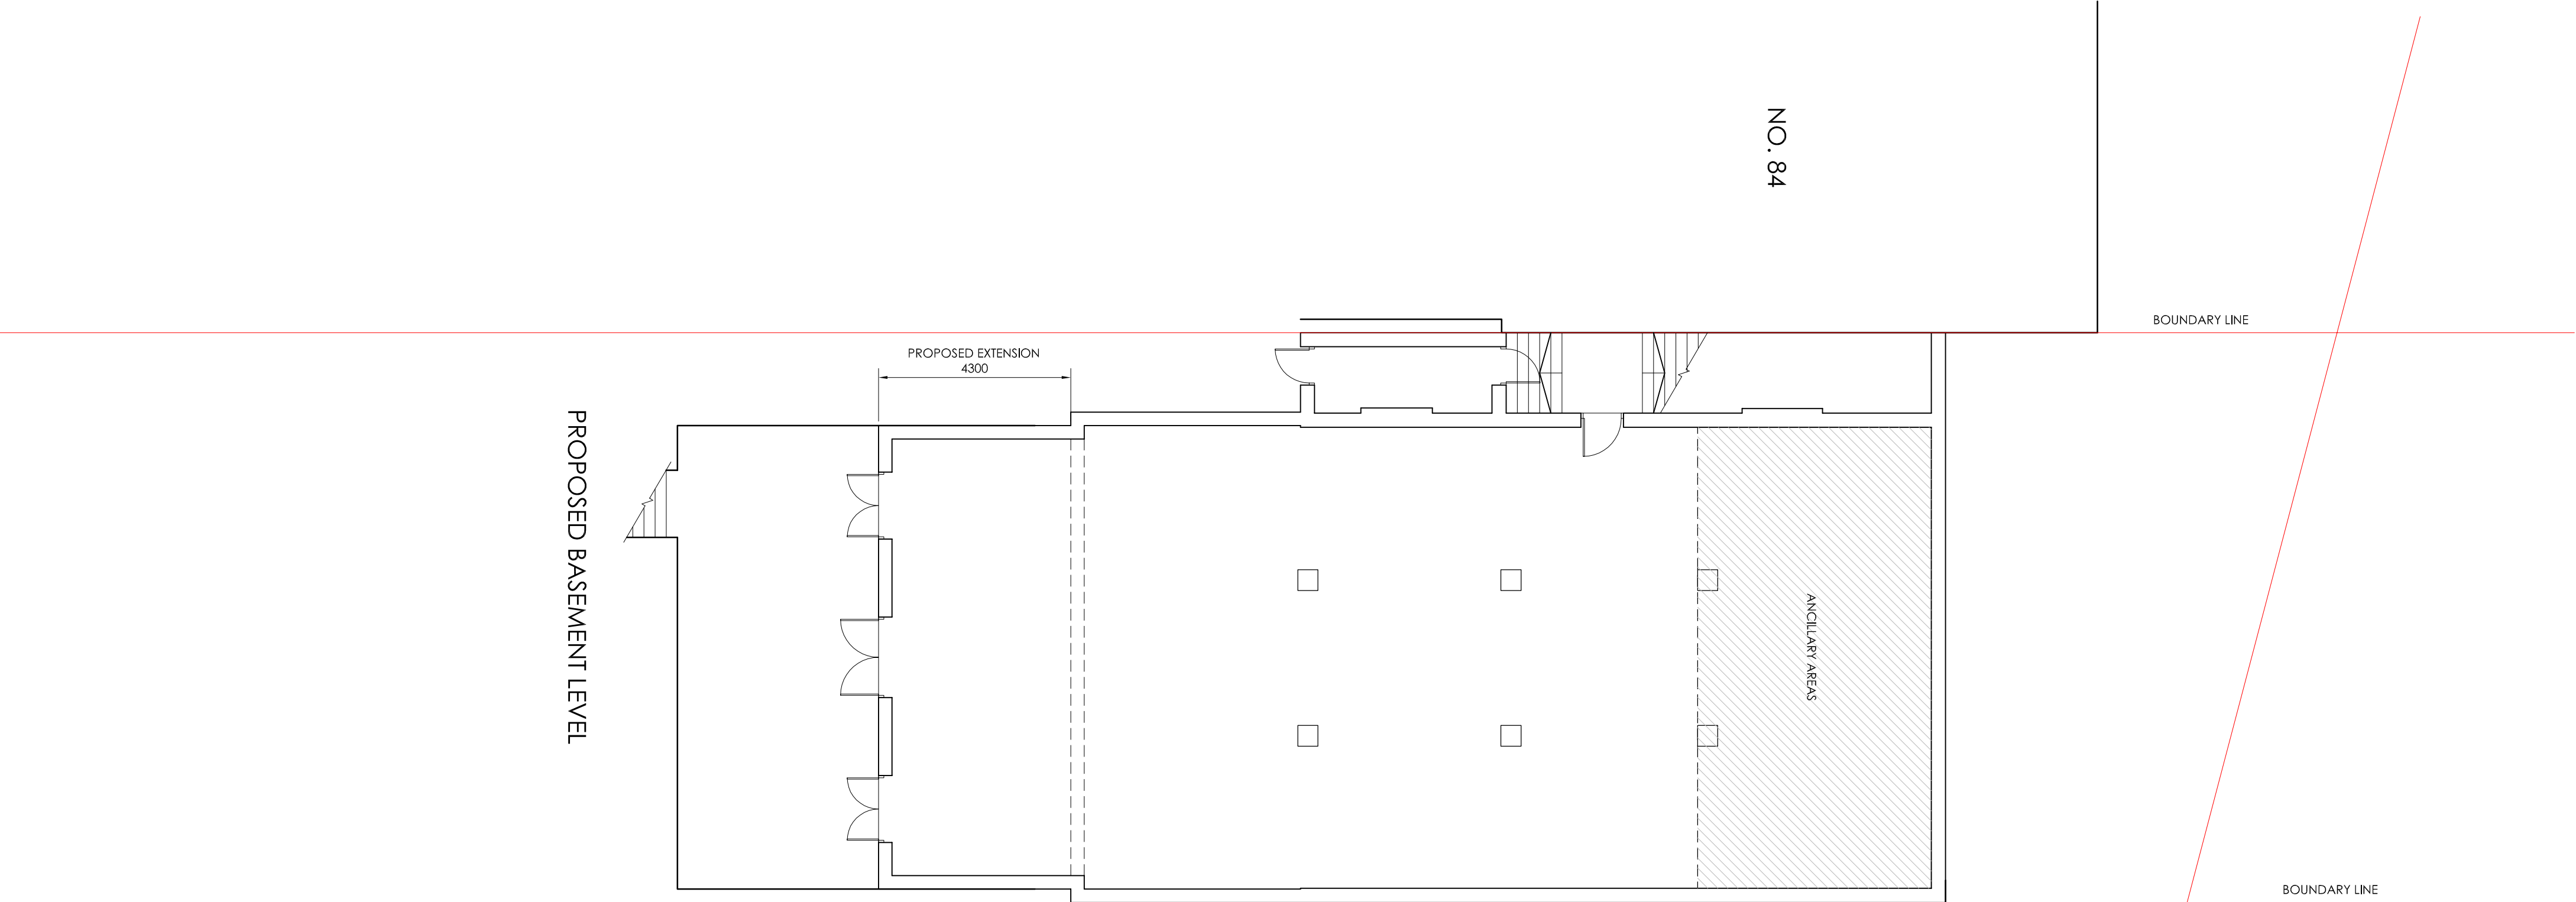

REV	DATE	DESCRIPTION
A	17/12/13	SUE OF DDD OUTJECTION OF GRABER CORRECTED
84 WEST END LANE LONDON NW6 2LX		
PROPOSED BASEMENT & GROUND FLOOR PLANS		
DRW NO. P1 (A)		
SH	DEC 13	SCALE 1:100 @ A1

anette peters design

architecture & interior design

12 The Apprentice Shop
Watermill Way, London SW19 2RD
T: 020 8417 1111 F: 020 8417 1222
E: info@anettepetersdesign.co.uk