



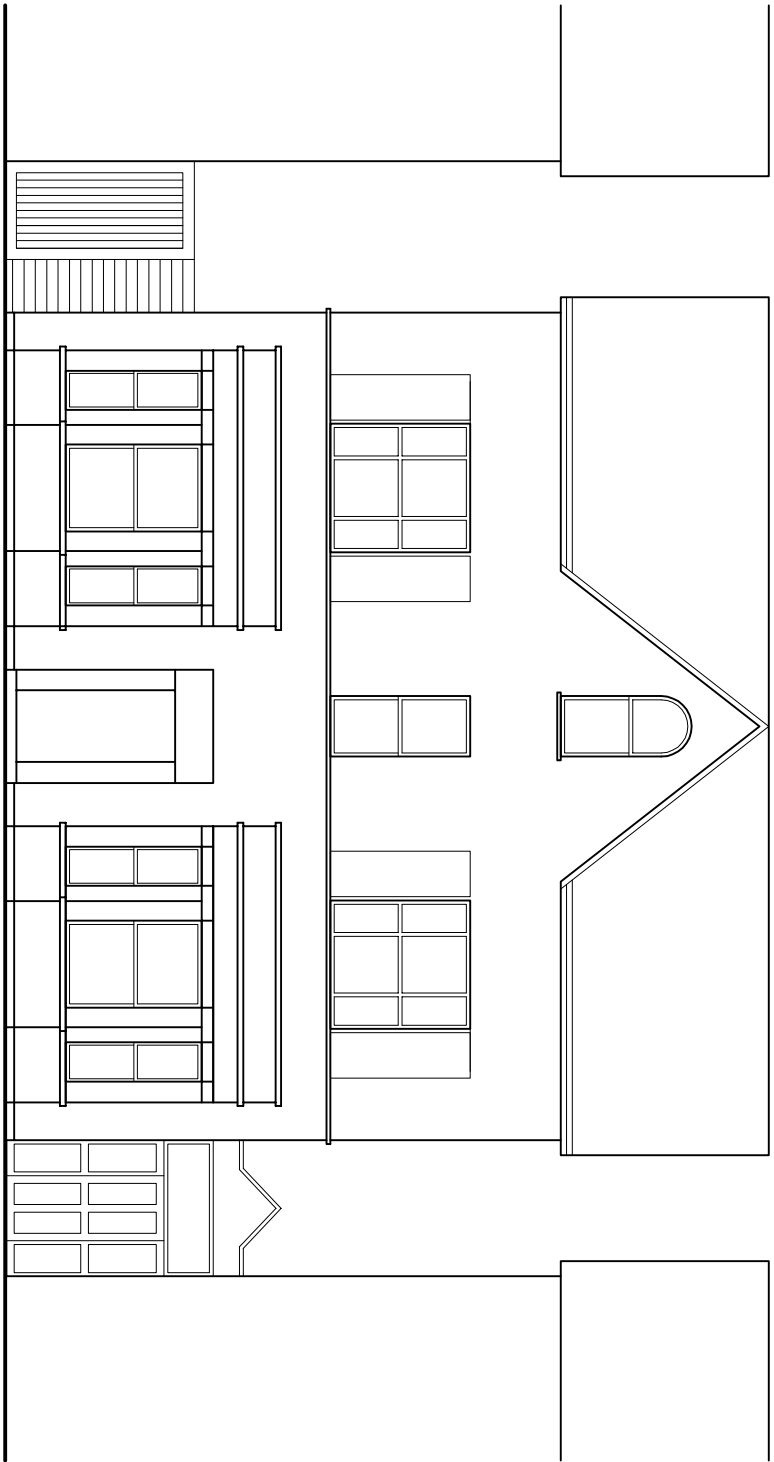


PROPOSED FRONT ELEVATION



PROPOSED REAR ELEVATION

- WROUGHT IRON STYLE RAILINGS TO TERRACE
- PROPOSED BRICK EXTENSION
- DOORS TO MATCH EXISTING
- RETAIN EXISTING LEVEL OF DUG OUT SECTION OF GARDEN

 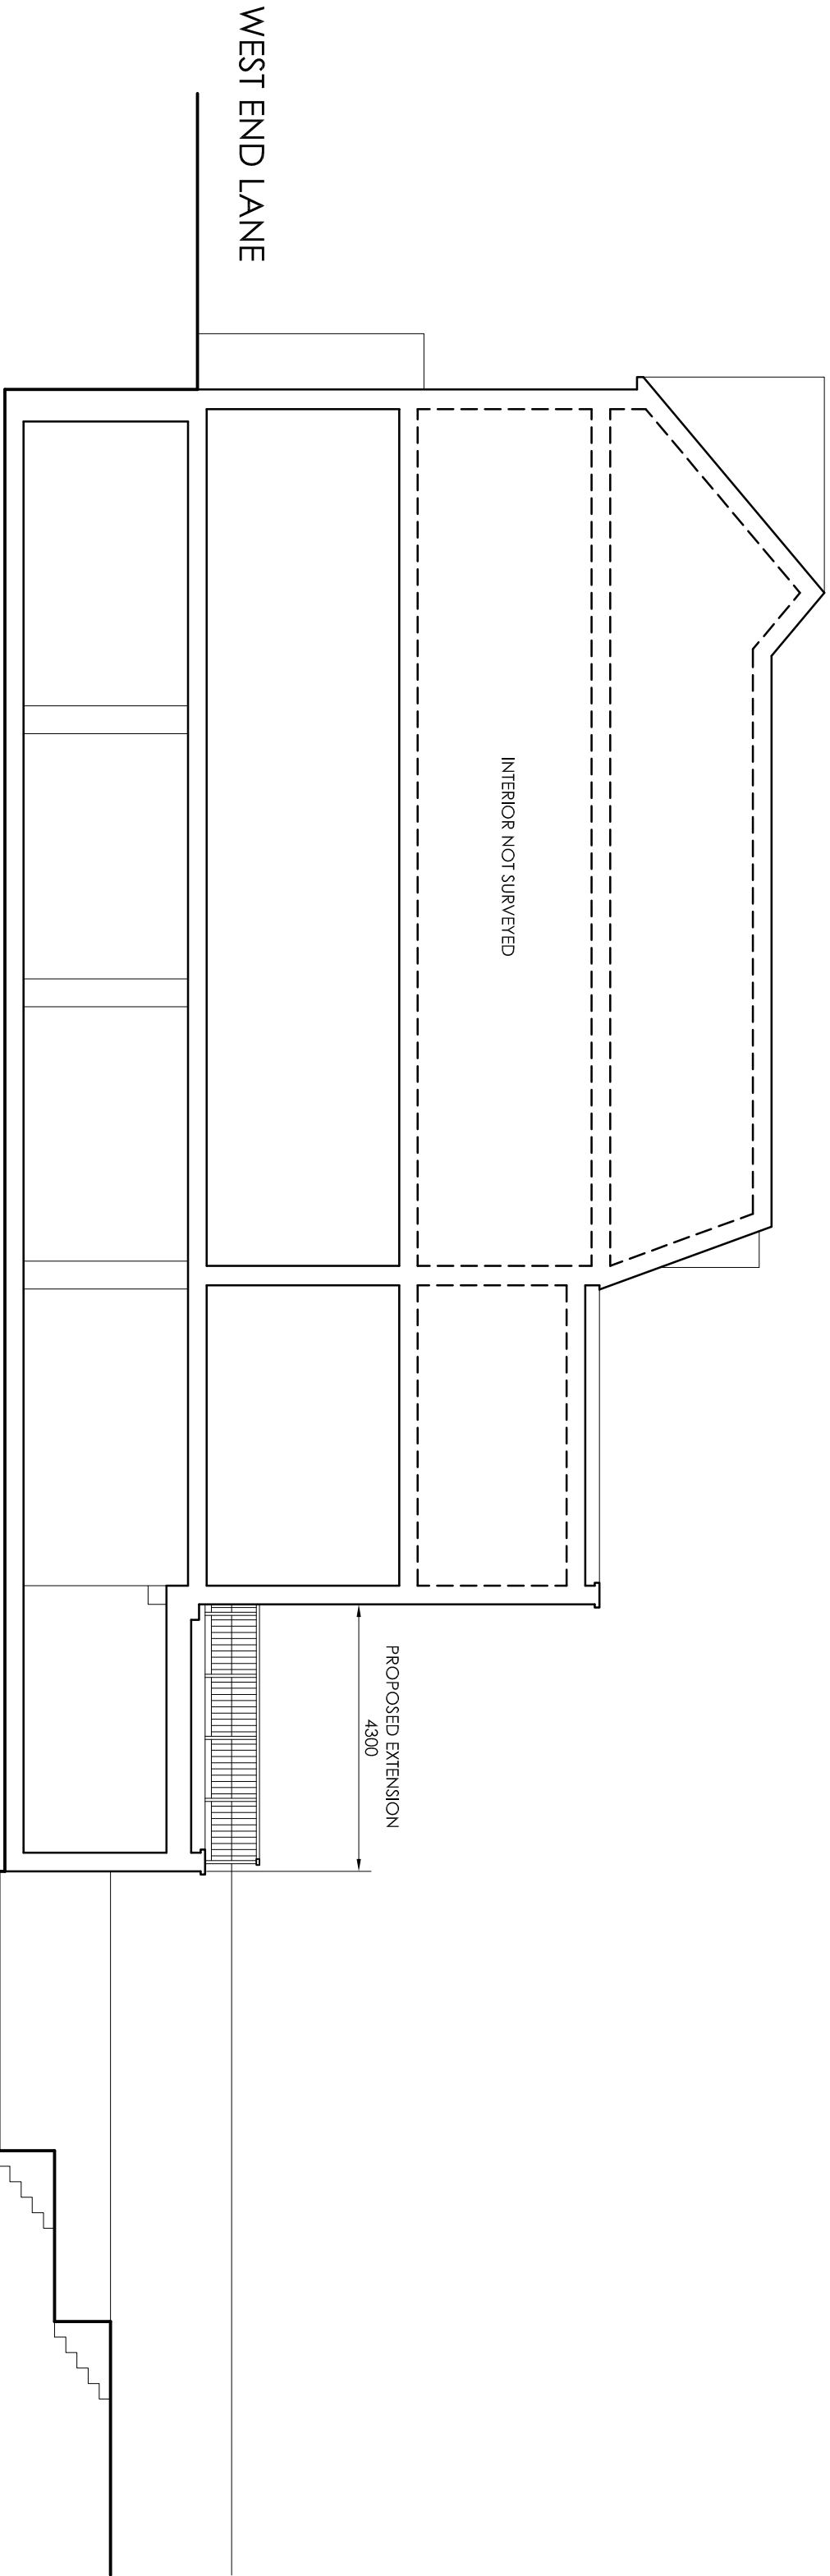

REV	DATE	DESCRIPTION
A	17/12/13	SEE OF DUG OUT SECTION OF GARDEN CORRECTED
84 WEST END LANE LONDON NW6 2LX		
PROPOSED ELEVATIONS & SECTIONS		
DRW NO. P2 (A)		
SH	DEC 13	SCALE 1:100 @ A1

anette peters design

architecture & interior design

12 The Apperlice Shop
Watermill Way, London SW19 2RD
T: 020 8417 1111 F: 020 8417 1222
E: info@anettepetersdesign.co.uk