


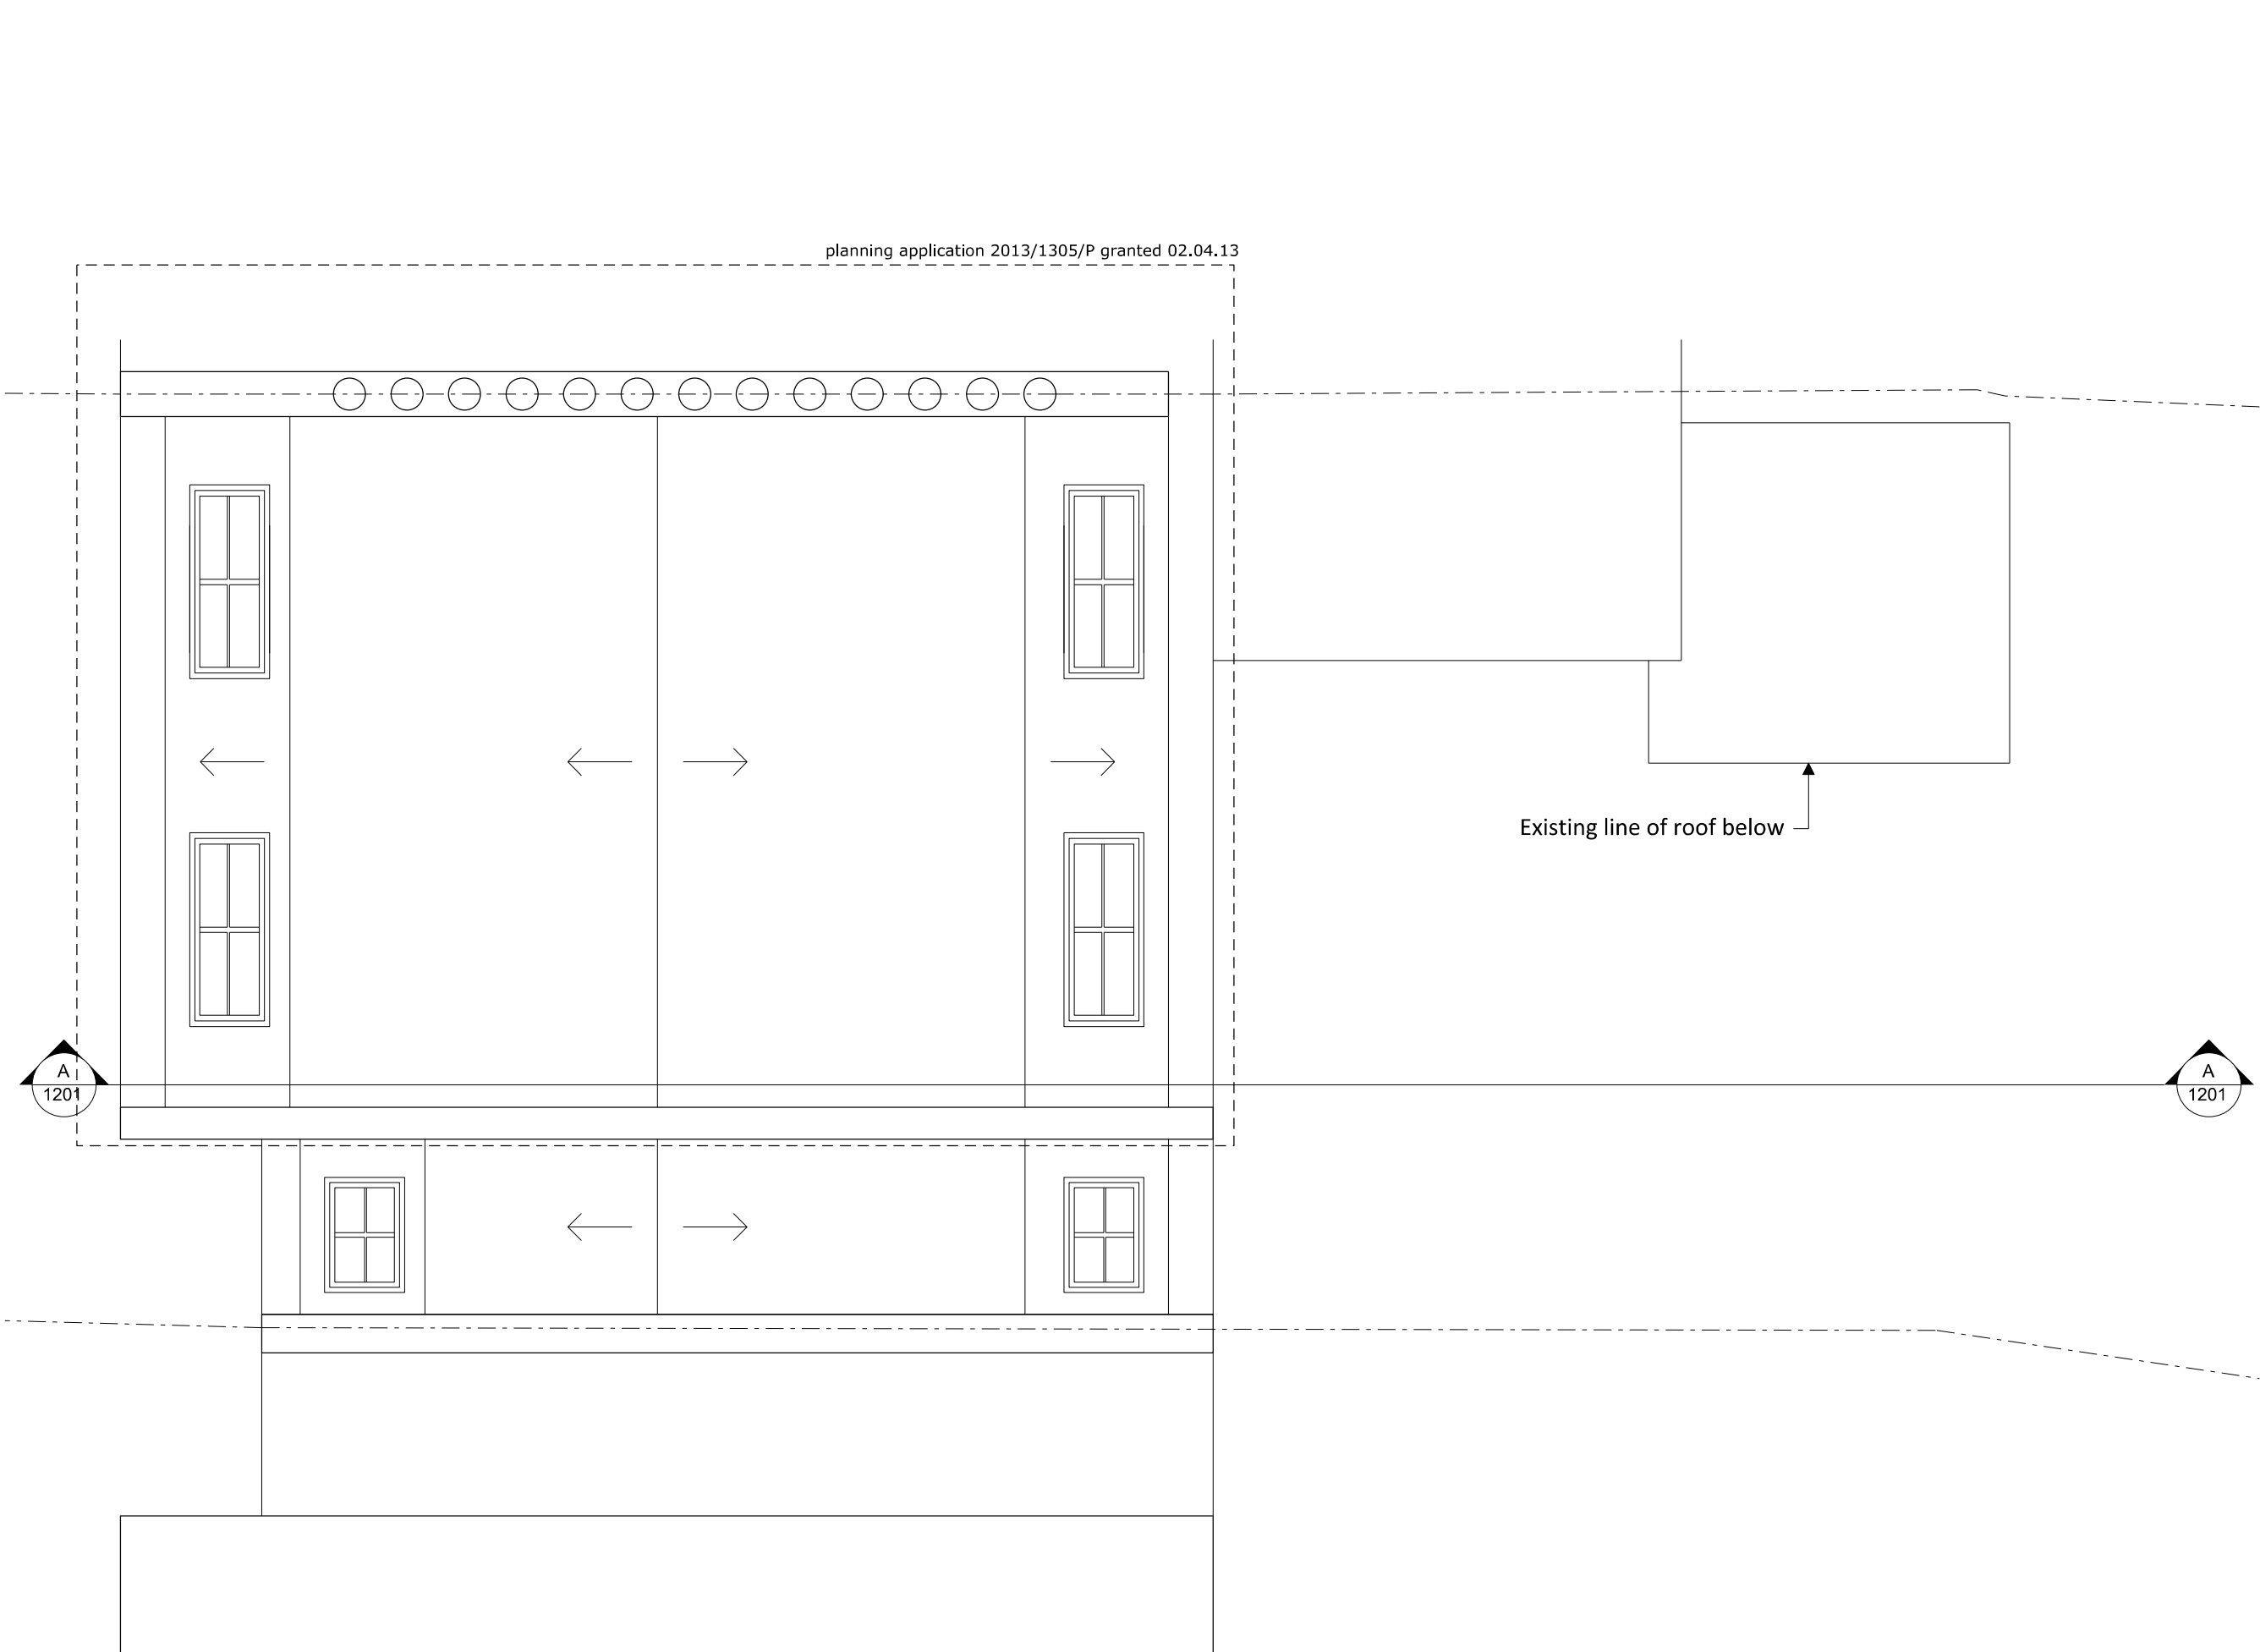

All drawings to be read in conjunction with structural engineer's and service engineer's		A3																														
SCALE 1:50																																
RevDateNote <table><tr><td>Services</td><td colspan="2">Built</td></tr><tr><td>Structures</td><td colspan="2">Fluid Structures</td></tr><tr><td>Client</td><td colspan="2">Nicole Verity & Nadav Kander</td></tr><tr><td>Project title</td><td colspan="2">29 Prince Of Wales Road</td></tr><tr><td>Drawing Title</td><td colspan="2">Roof Plan Proposed Side Extension</td></tr><tr><td colspan="3">Scale 1:50 @ A3</td></tr><tr><td>Project No.</td><td>Drawing no.</td><td>Revision</td></tr><tr><td>191</td><td>2115</td><td>P2</td></tr><tr><td>Status</td><td colspan="2">Date of Issue</td></tr><tr><td>Planning</td><td colspan="2">13.12.13</td></tr></table> Clive Sall Architecture Ltd. 2 Providence Yard Ezra Street London E2 7RJ Copyright CLIVE SALL ARCHITECTURE LTD			Services	Built		Structures	Fluid Structures		Client	Nicole Verity & Nadav Kander		Project title	29 Prince Of Wales Road		Drawing Title	Roof Plan Proposed Side Extension		Scale 1:50 @ A3			Project No.	Drawing no.	Revision	191	2115	P2	Status	Date of Issue		Planning	13.12.13	
Services	Built																															
Structures	Fluid Structures																															
Client	Nicole Verity & Nadav Kander																															
Project title	29 Prince Of Wales Road																															
Drawing Title	Roof Plan Proposed Side Extension																															
Scale 1:50 @ A3																																
Project No.	Drawing no.	Revision																														
191	2115	P2																														
Status	Date of Issue																															
Planning	13.12.13																															