


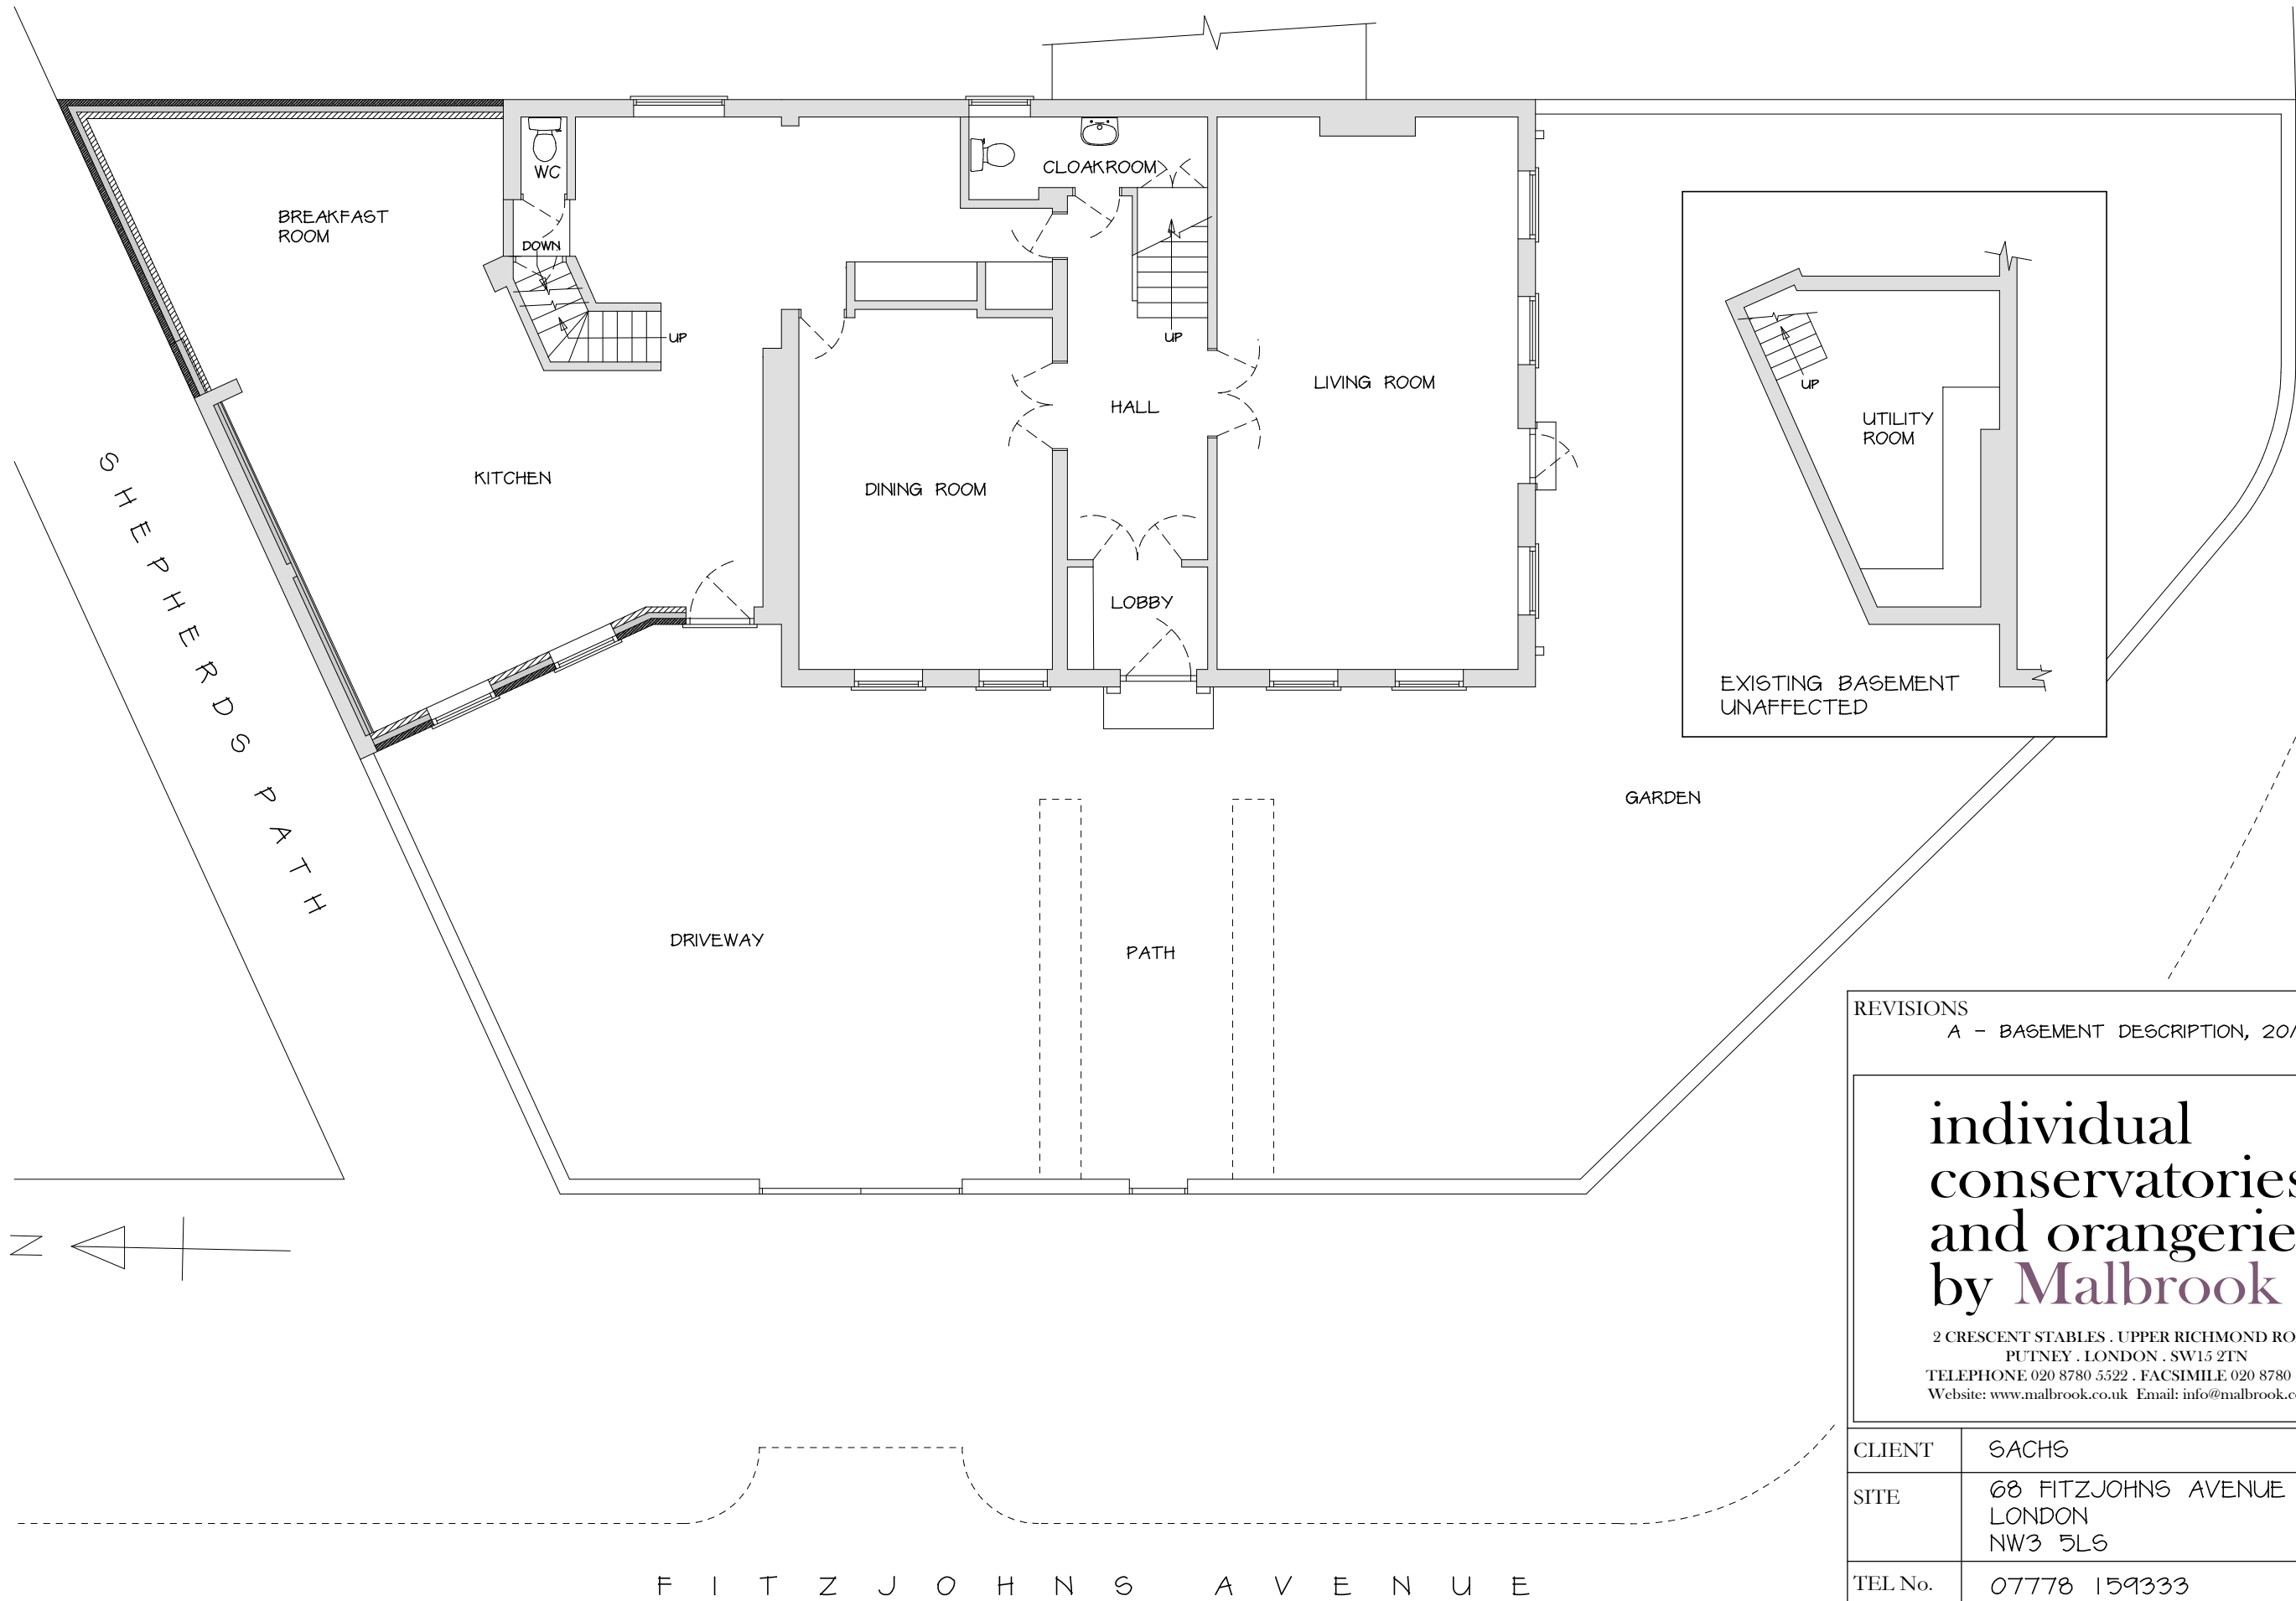

REVISIONS					
A - BASEMENT DESCRIPTION, 20/12/13					
individual conservatories and orangeries by Malbrook 2 CRESCENT STABLES . UPPER RICHMOND ROAD PUTNEY . LONDON . SW15 2TN TELEPHONE 020 8780 5522 . FACSIMILE 020 8780 3344 Website: www.malbrook.co.uk Email: info@malbrook.co.uk					
CLIENT	SACHS				
SITE	68 FITZJOHNS AVENUE LONDON NW3 5LS				
TEL No.	07778 159333				
SCALE	1:100@A3	DATE	SEP 13	BY	IH
DRG No.	13-4972-PR1			Rev.	A

PROPOSED GROUND FLOOR PLAN