

NOTES

All Dimensions are from structure to structure unless indicated otherwise.

Elements of structure and services are indicated for coordination purposes. For full structural and services layouts refer to Structural and Services Engineers' drawings.


Do not scale directly from drawing. All dimension to be checked on site prior to construction or fabrication of any elements.

Any discrepancies between figured dimensions to be reported to architect for clarification prior to commencing work.

For legend see signature sheet 103_007_001.

© Copyright Reserved

Rev	Date	Comments
A	10.12.12	Levels confirmed

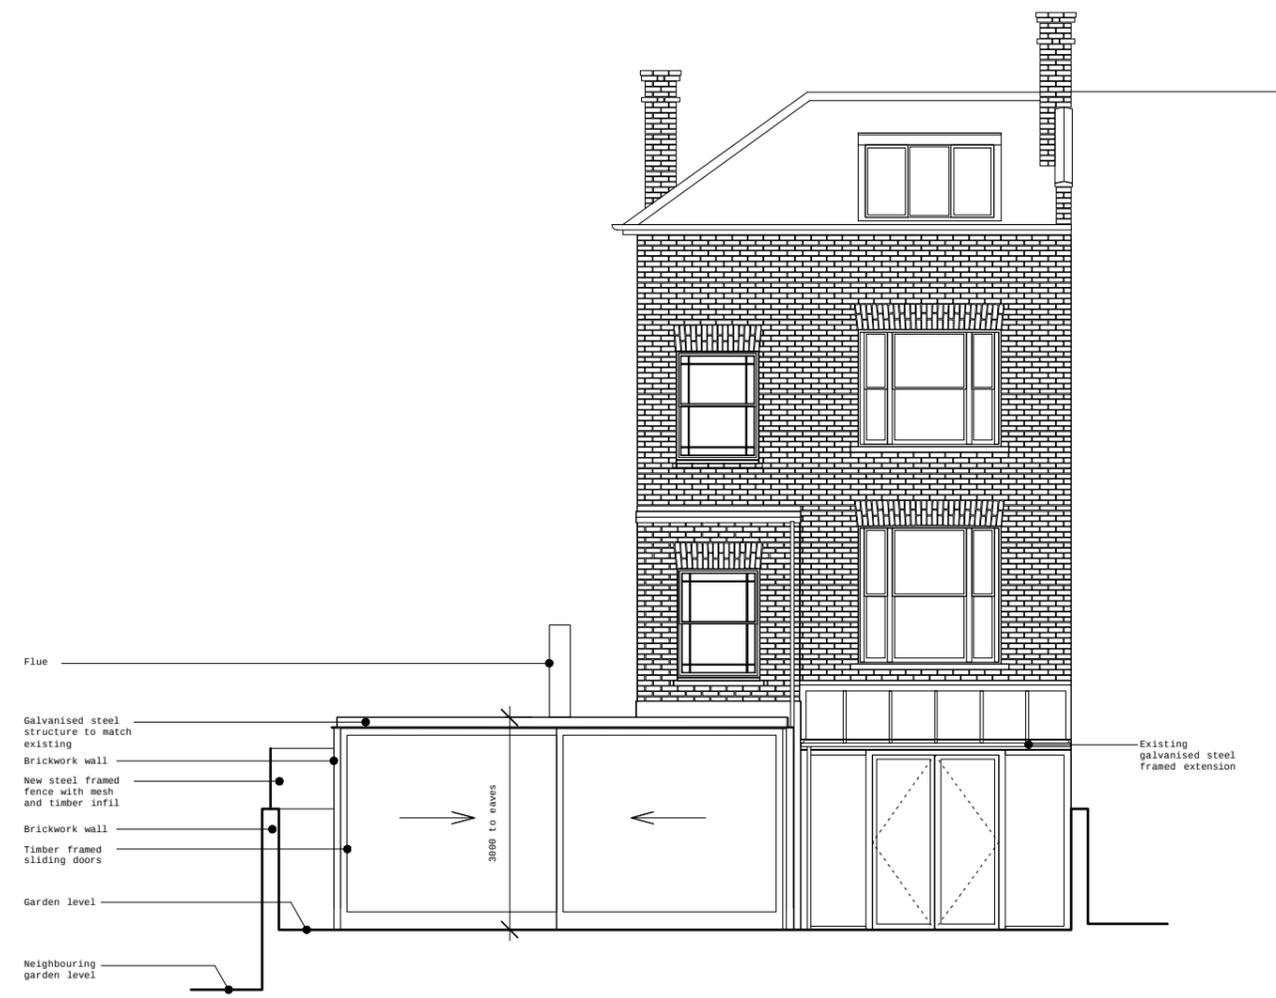

Michael Lee Architects
 117 Beresford Road
 London N8 0AG
 +44 (0)20 341 3339
 www.michael-lee.eu
 mail@michael-lee.eu

Job No: 220

Project: Burghley Road

Drawing title: East Elevation
 Proposed

Scale: 1:100 @ A3

Origination Date: October 2012

Status: Planning

Drawing No : 220_PL_361	Rev A
--------------------------------	--------------