



EXISTING FRONT ELEVATION

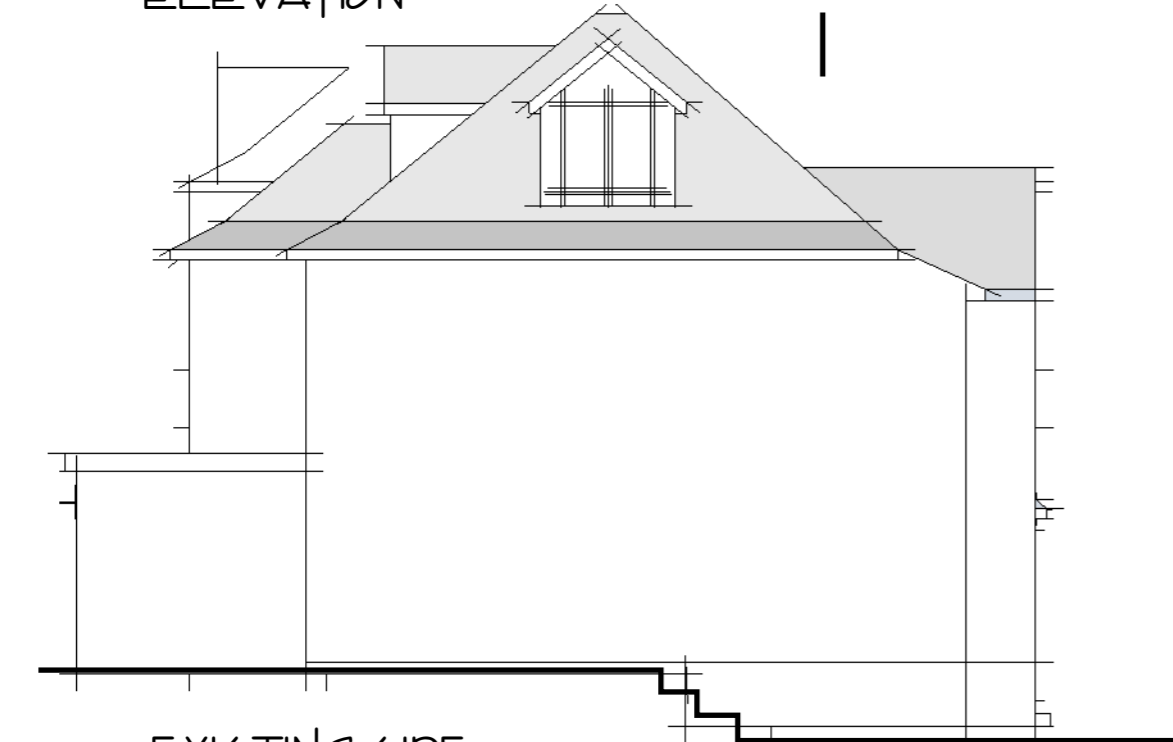


EXISTING SIDE ELEVATION


LINE OF NEIGHBOURS PROPERTY

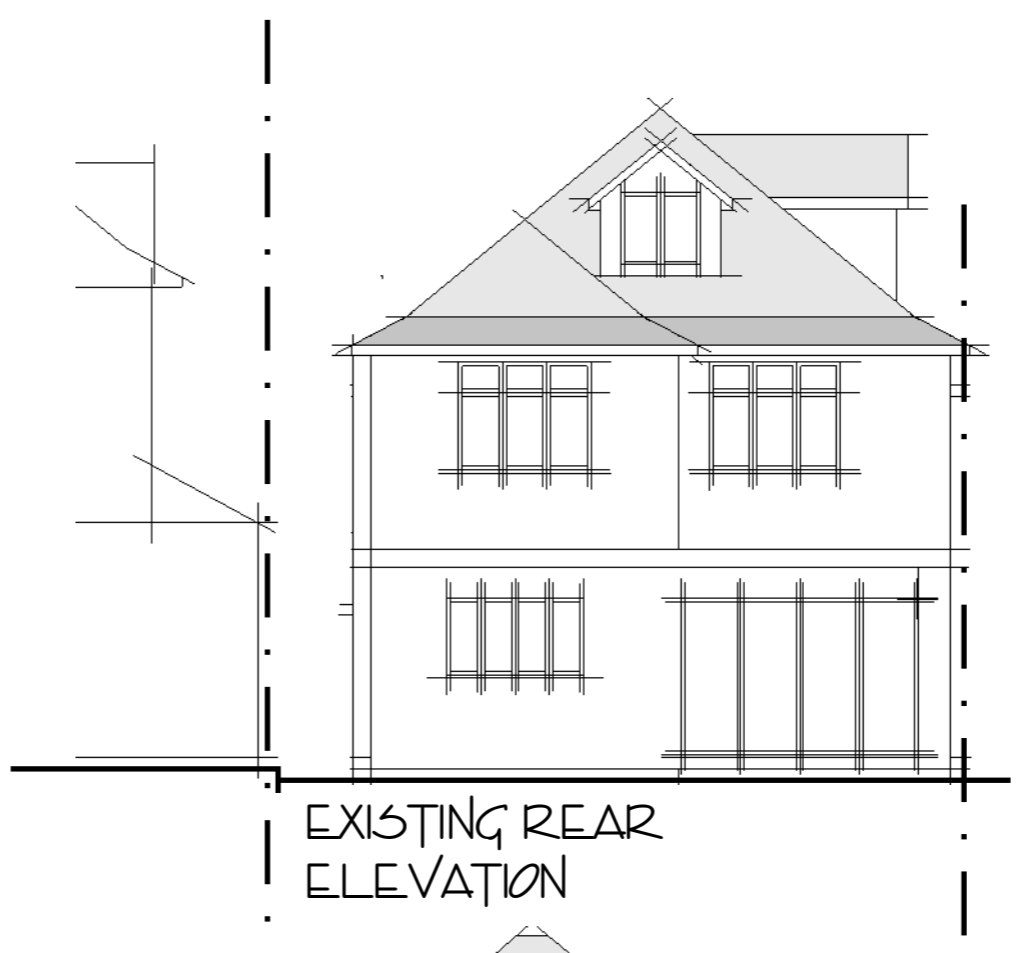

EXISTING REAR ELEVATION

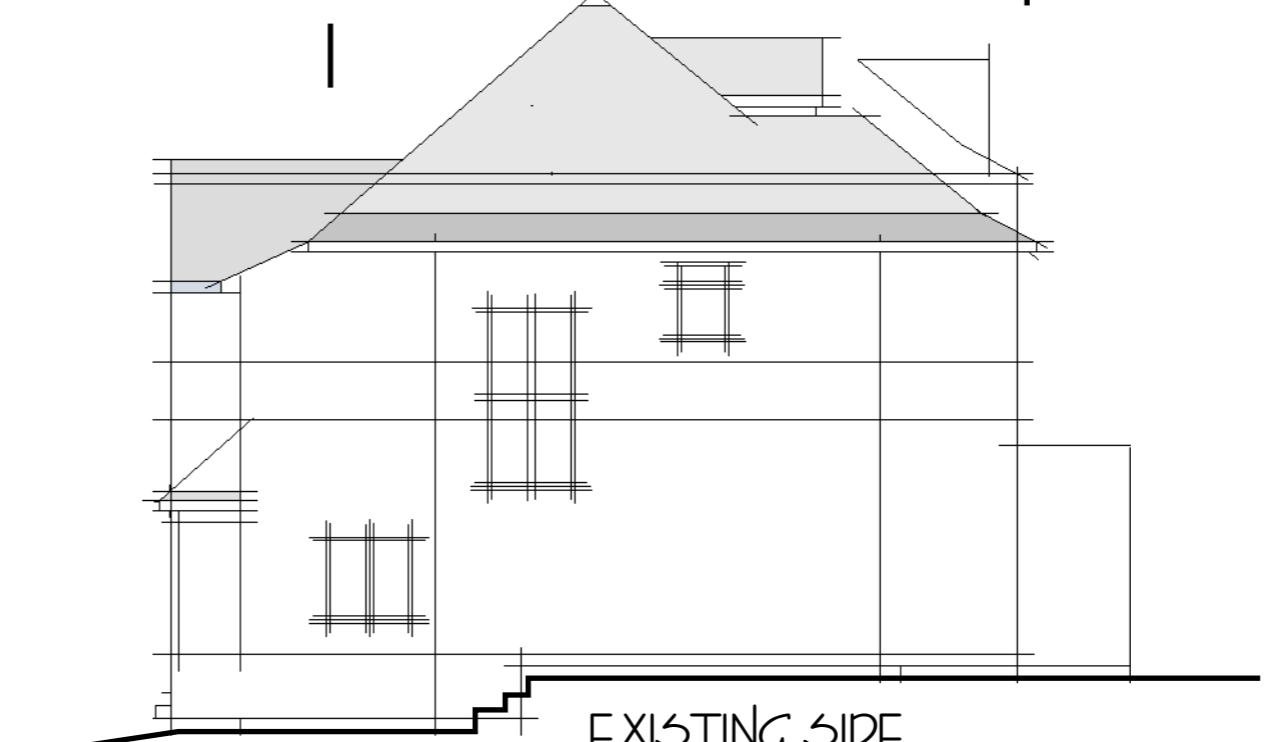

EXISTING SIDE ELEVATION

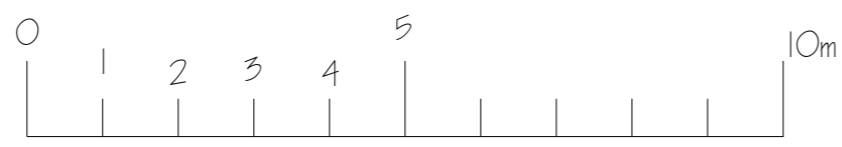

scale bar


ATK DESIGNS
 16 SCHOOL LANE
 OFFLEY NR LITTLIN HERTS
 SG5 3AZ
 TEL 07595293528
 E-MAIL atkdesigns2@gmail.com

client
 MR M BRAHAM
 17 MAKEPEACE ROAD
 LONDON
 N6 6EL



project
 NEW SIDE DORMER
 AND RETENTION OF
 PICHED ROOF TO REAR
 EXTENSION

drawing no ATK/13/JM/TP1	A3
date SEPT 2013	
scale 1:100	

A3

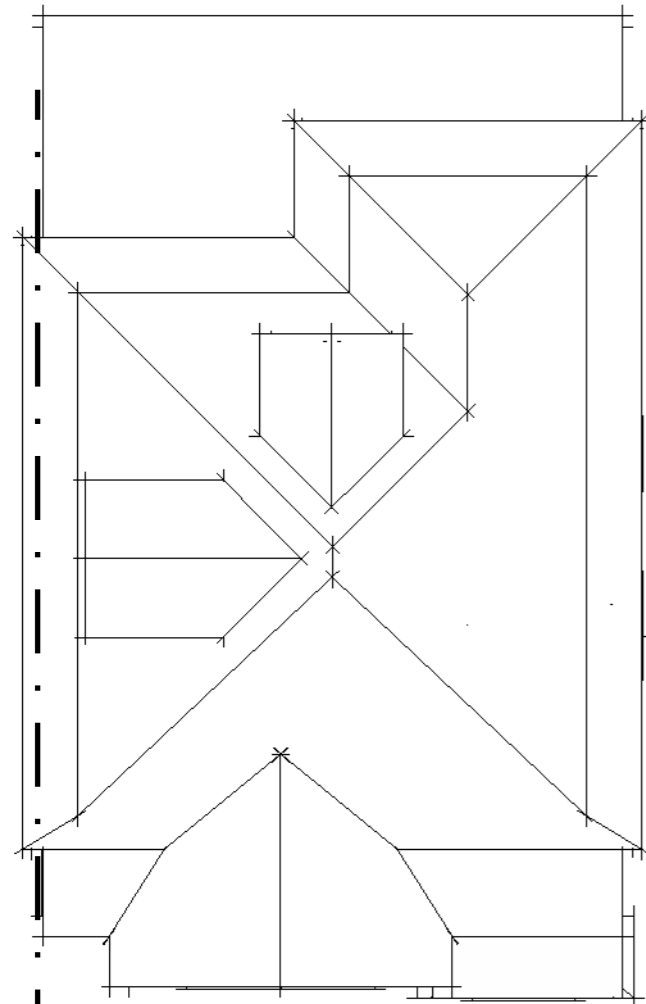

EXISTING ROOF PLAN

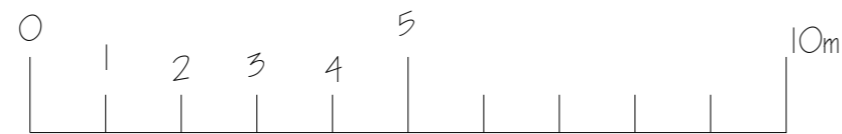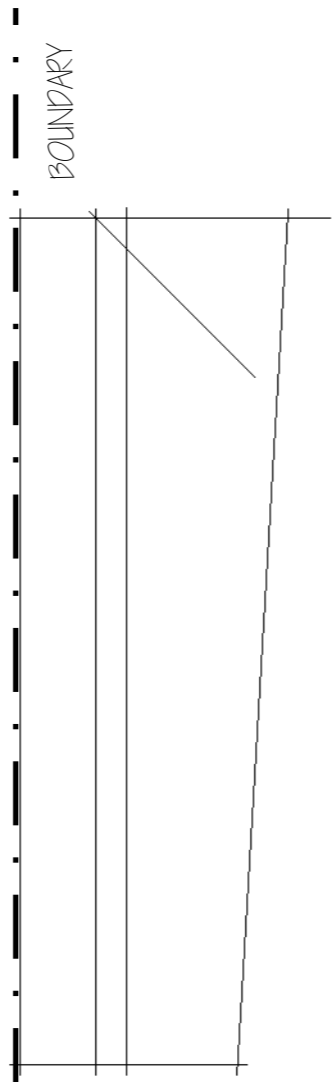

scale bar

ATK DESIGNS
 16 SCHOOL
 LANE
 OFFLEY
 NR LITTLIN
 HERTS
 SG5 3AZ
 TEL 07595293528
 E-MAIL atkdesigns2@gmail.com

client
 MR M BRAHAM
 17 MAKEPEACE ROAD
 LONDON
 N6 6EL

project
 NEW SIDE DORMER
 AND RETENTION OF
 PICHED ROOF TO REAR
 EXTENSION

drawing no ATK/13/JM/TP1	A3
date SEPT 2013	
scale 1:100	

A3