


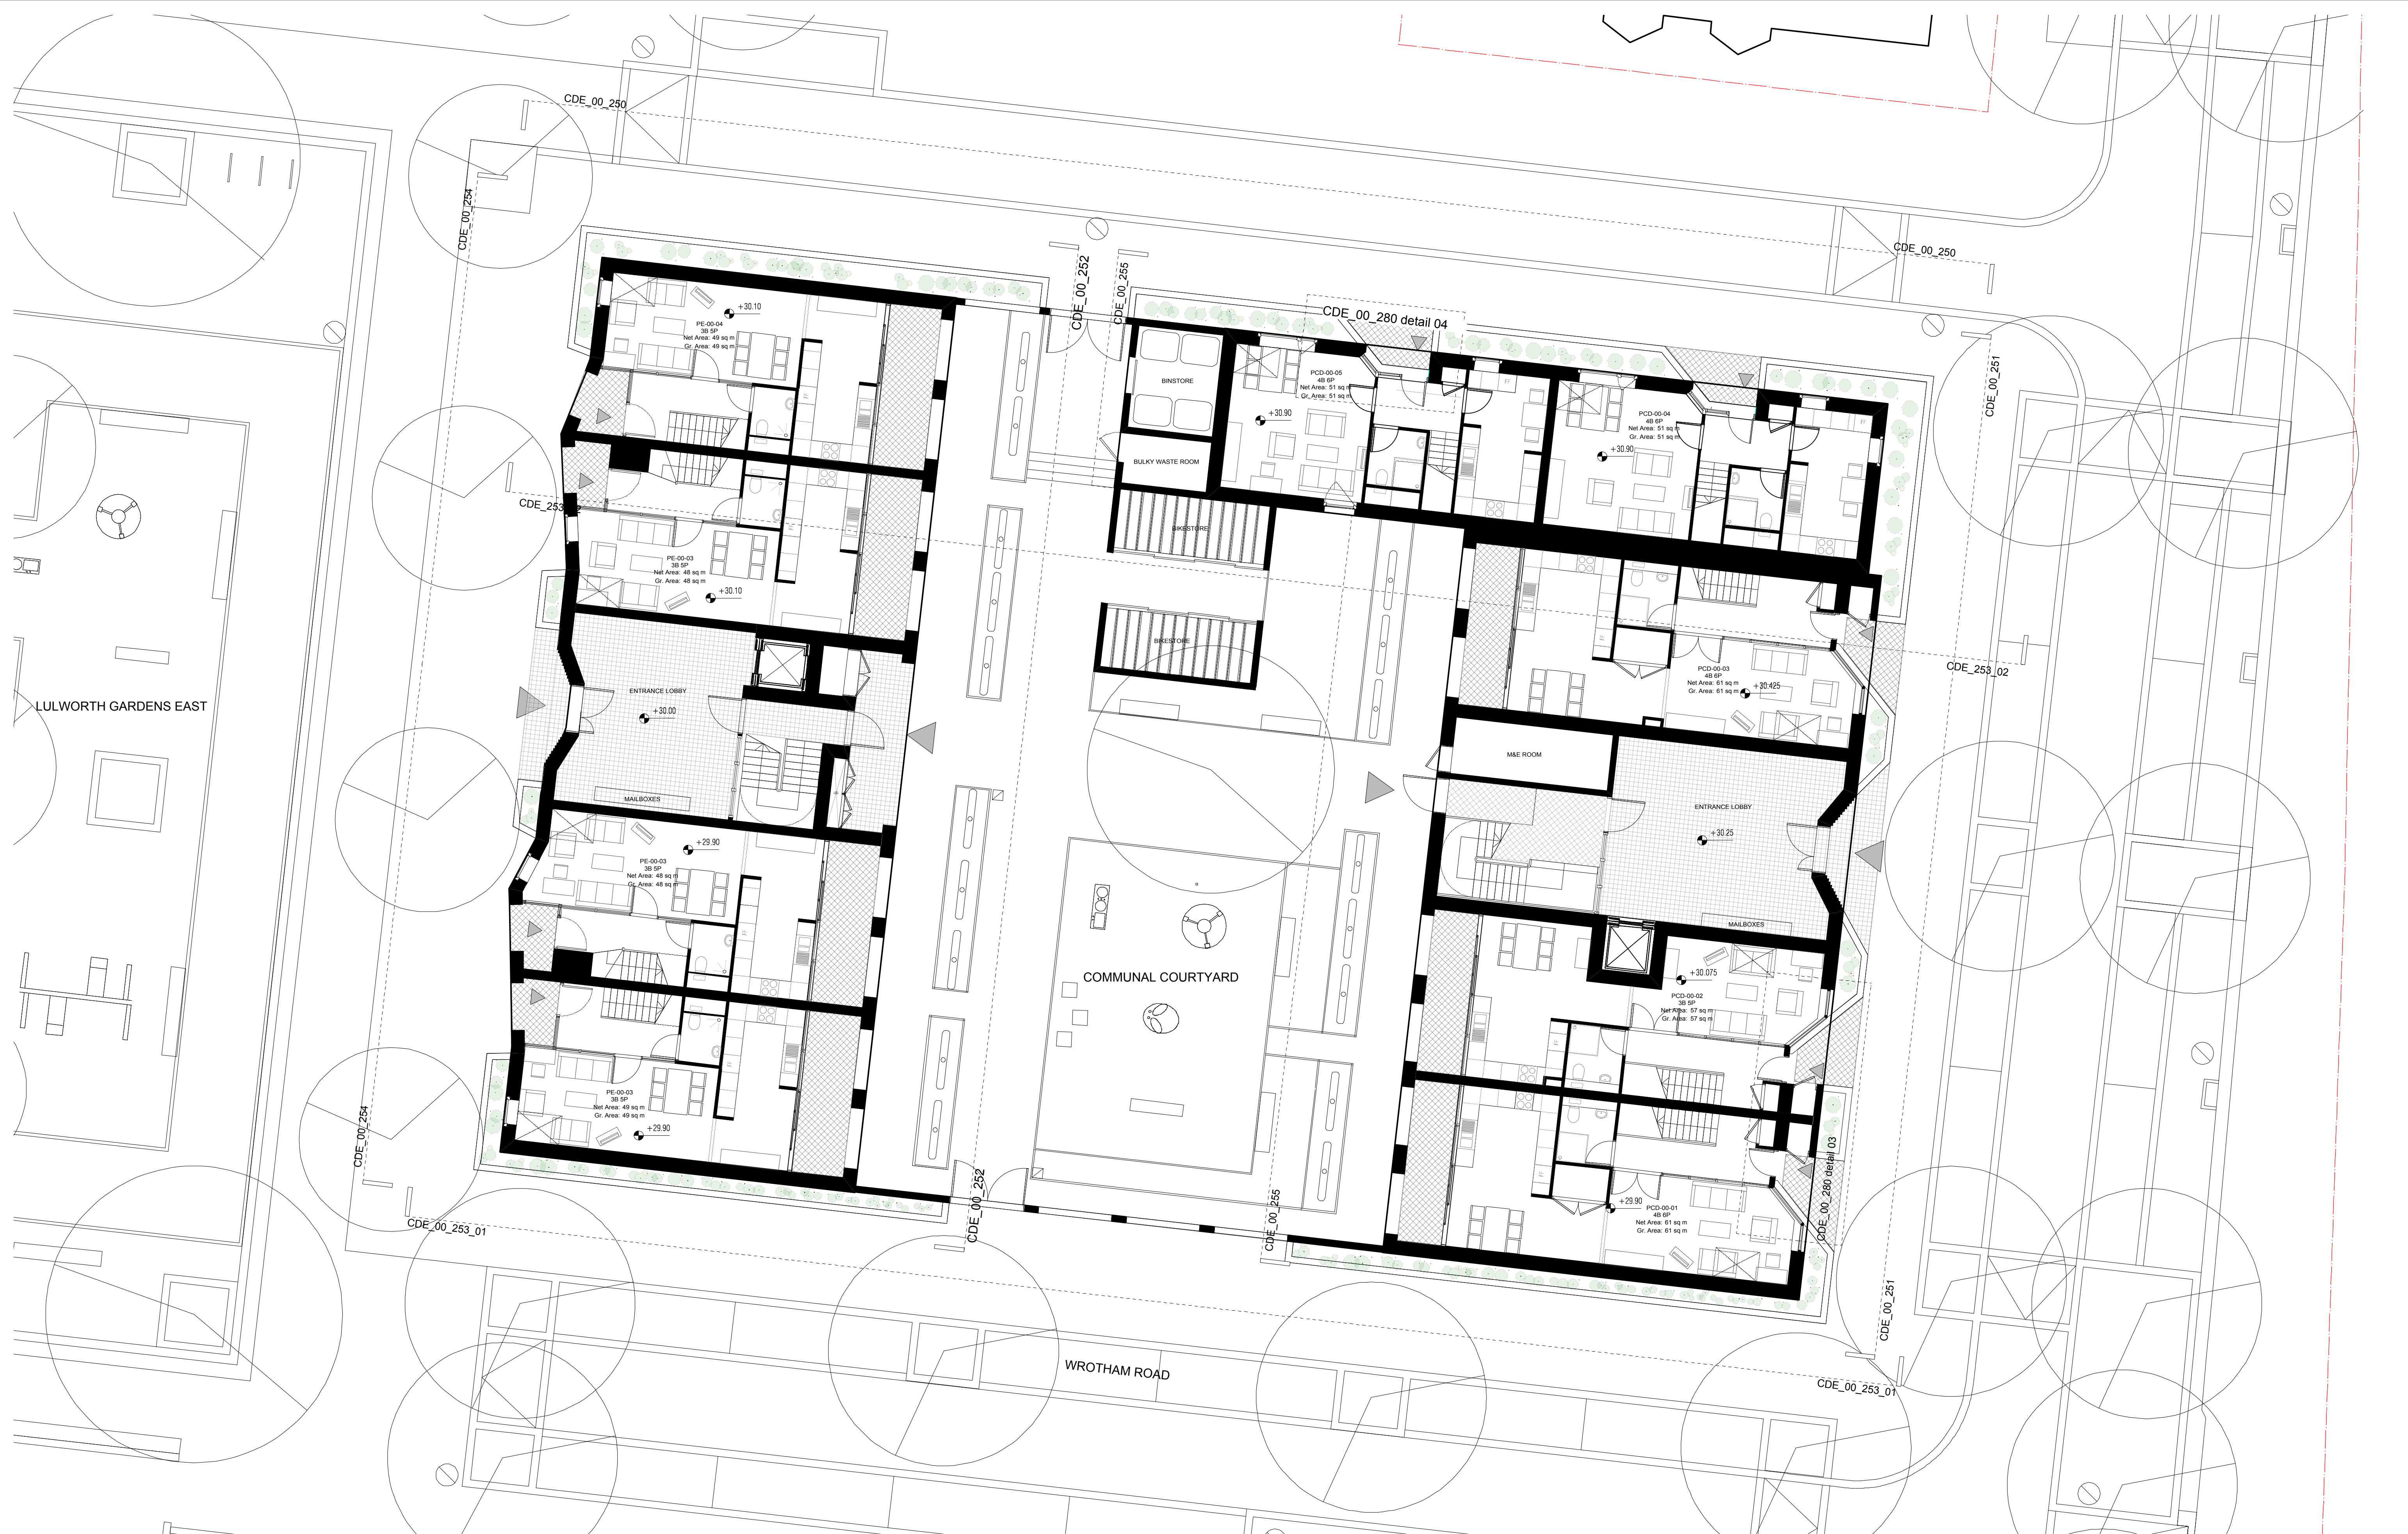


NOTES:
1. Measurements are based on metric system
2. All levels are in metres to Principal Datum (PD) unless noted otherwise
3. Do not scale drawing
4. Figure dimensions are to be followed
5. Do not use for construction unless expressly permitted
6. Contractor should verify all conditions on site and notify contract administrator of any variations from dimensions before construction

The data contained in this document includes proprietary rights of mae. Any party in receipt of the document shall receive and hold the same in confidence and agrees not to duplicate or otherwise reproduce the document in whole or in part, nor disclose the contents of the same without the written consent of mae.

Rev.	Description
Date	

Lulworth House
Children's Centre

 

mae
mæ LLP Architects
1 Naoriji Street
London WC1X 0GB
t: +44 (0)20 7704 6060
f: +44 (0)20 7833 2473
e: office@mæ-llp.co.uk

Job No. 1423	Job Name Agar Grove
Title Plot CDE Ground Floor Plan	
Status PL	Scale 1:100@A1, 1:200@A3
Drawing No. 1423_DWG_PL_CDE_00_200	Date 13.12.13
	Revision -