




Copyright Hawkins Brown Architects LLP

No implied license exists. This drawing should not be used to calculate areas for the purposes of valuation. Do not scale this drawing. All dimensions to be checked on site by the contractor and such dimensions to be their responsibility. All work must comply with relevant British Standards and Building Regulations requirements. Drawing errors and omissions to be reported to the architect.

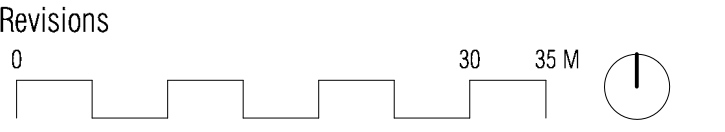

Key:

--- site boundary

Hawkins\Brown

60 Bastwick Street
London EC1V 3TN
020 7336 8030t
020 7336 8851f

mail@hawkinsbrown.com
www.hawkinsbrown.com

mæ **grant associates**

Project

**Agar Grove
Estate Regeneration**

Drawing

Existing Ground Floor Plan

| | |
|---|-------------------------|
| Scale 1:500@A1 1:1000@A3 | Date 13.12.13 |
| Drawn by MP | Checked by JH |
| Job Number HB1423 | Status PL |
| Drawing No. & Revision 1423_DWG_PL_00_010 | |