



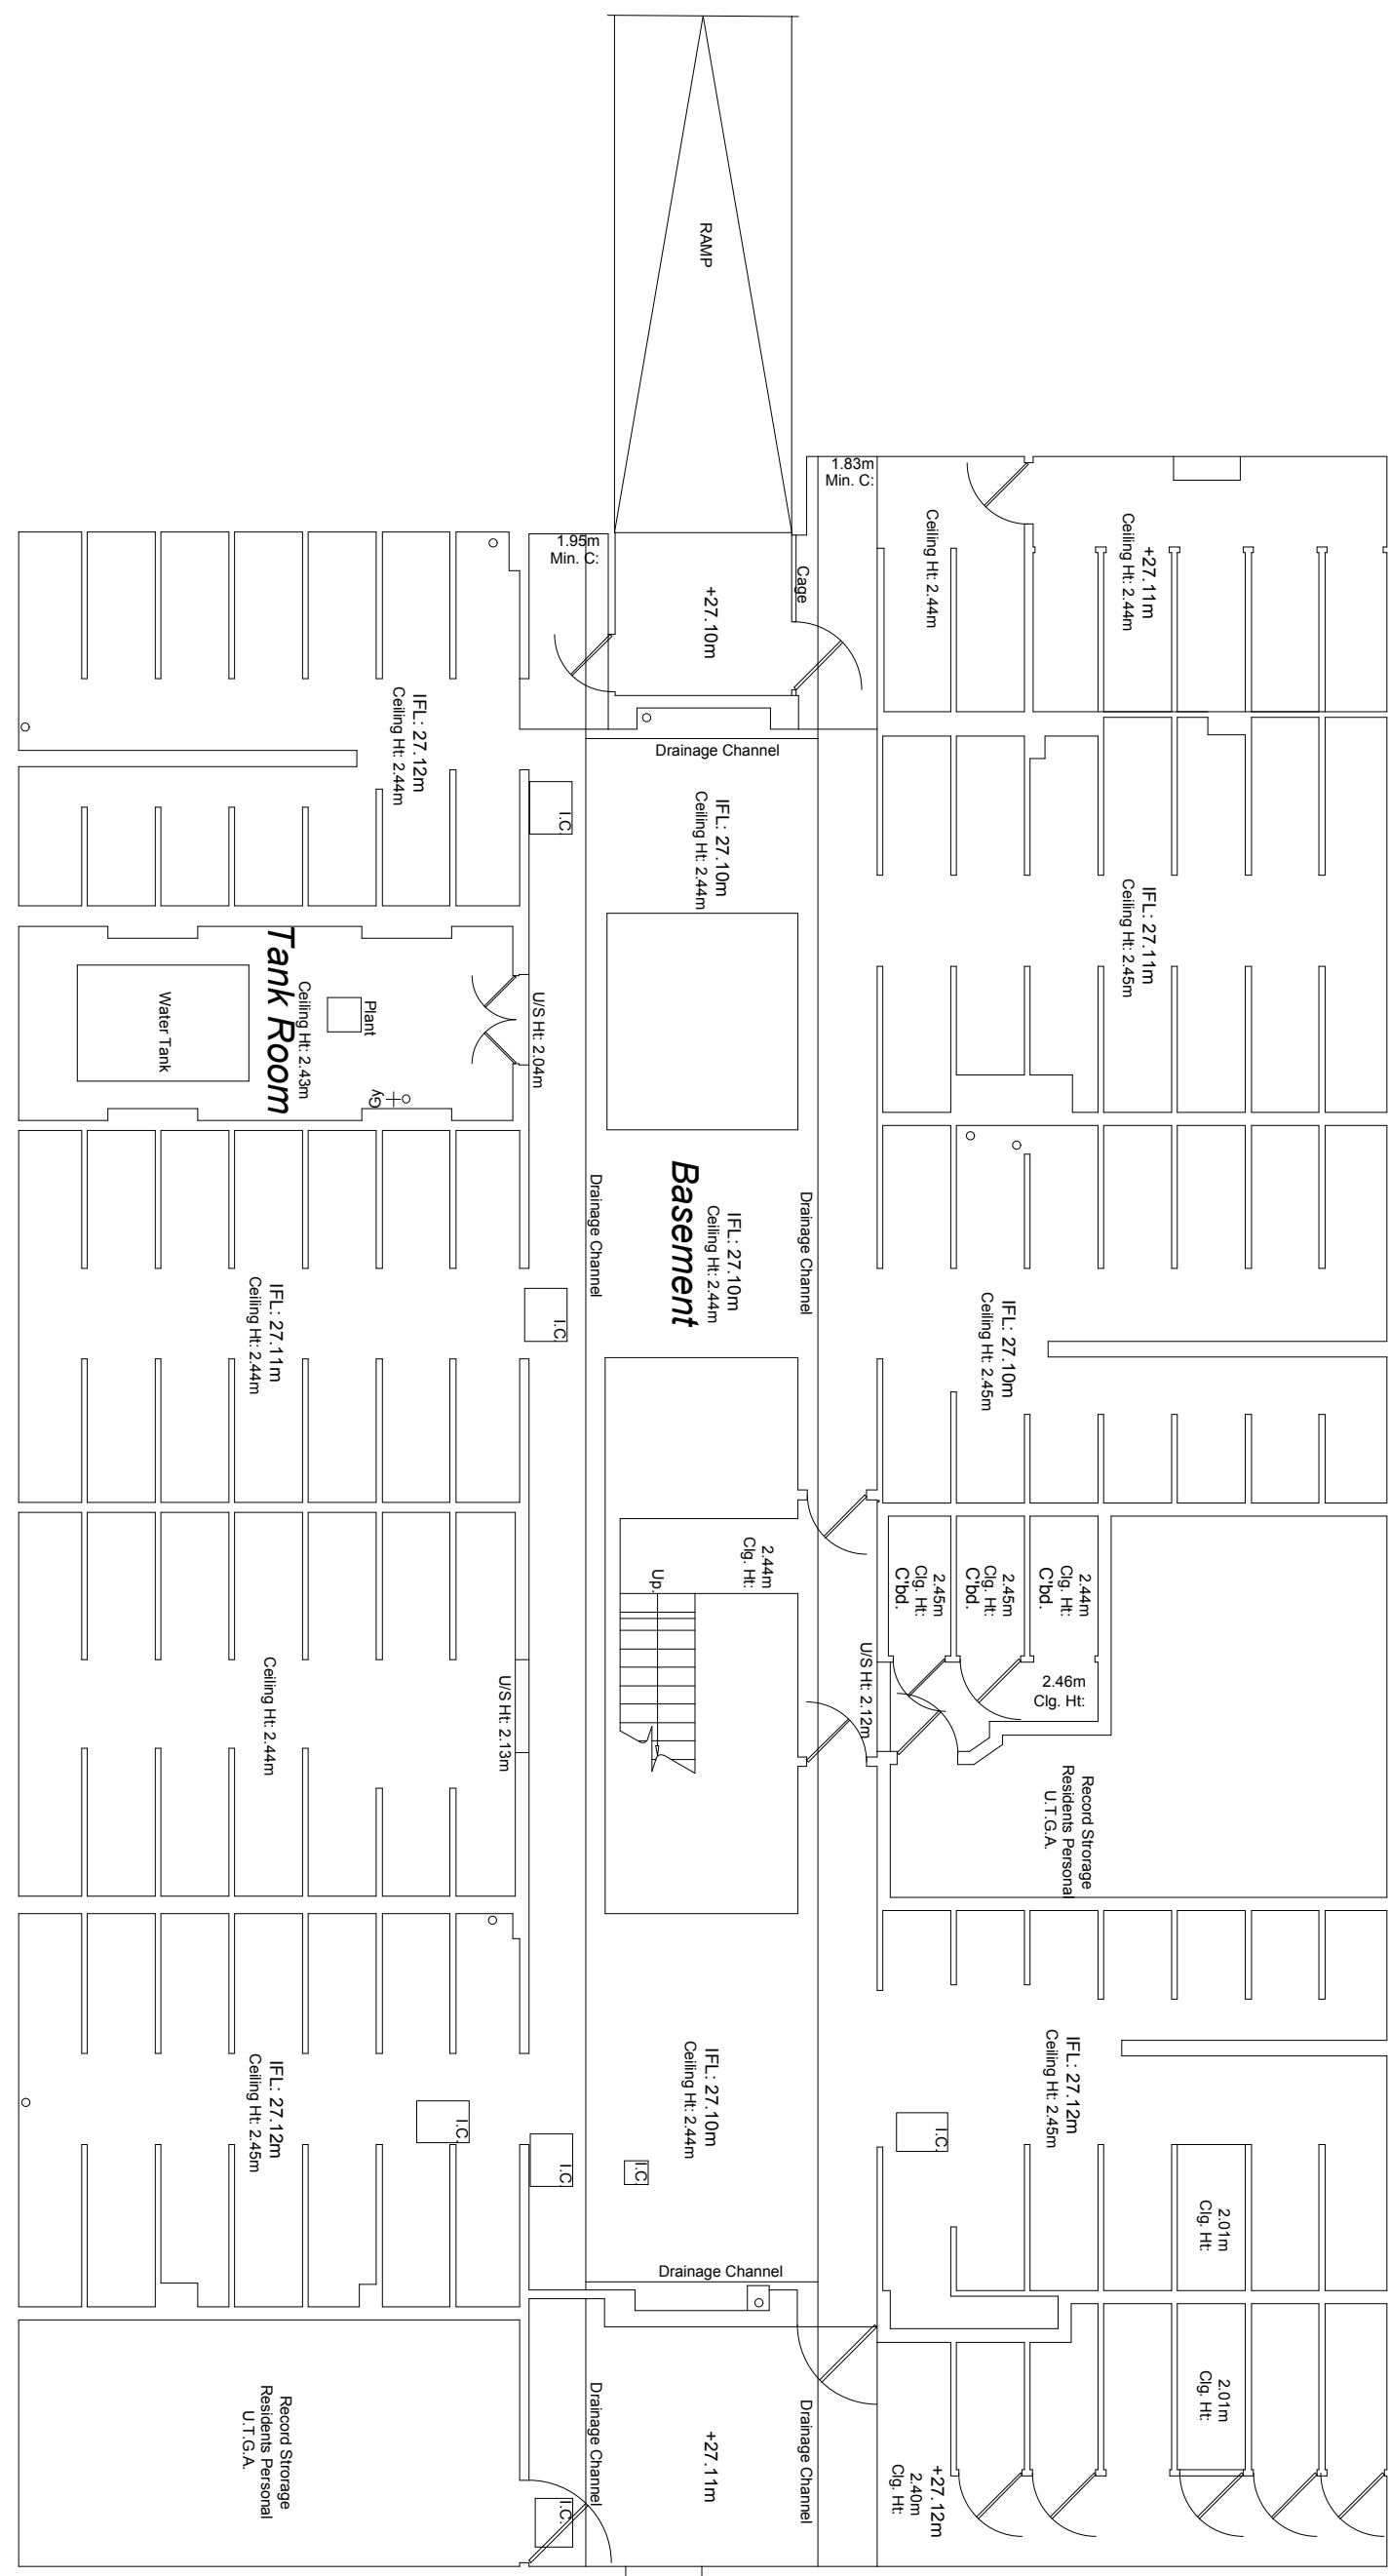

01 **Basement Plan**
Scale 1:100 @ A1

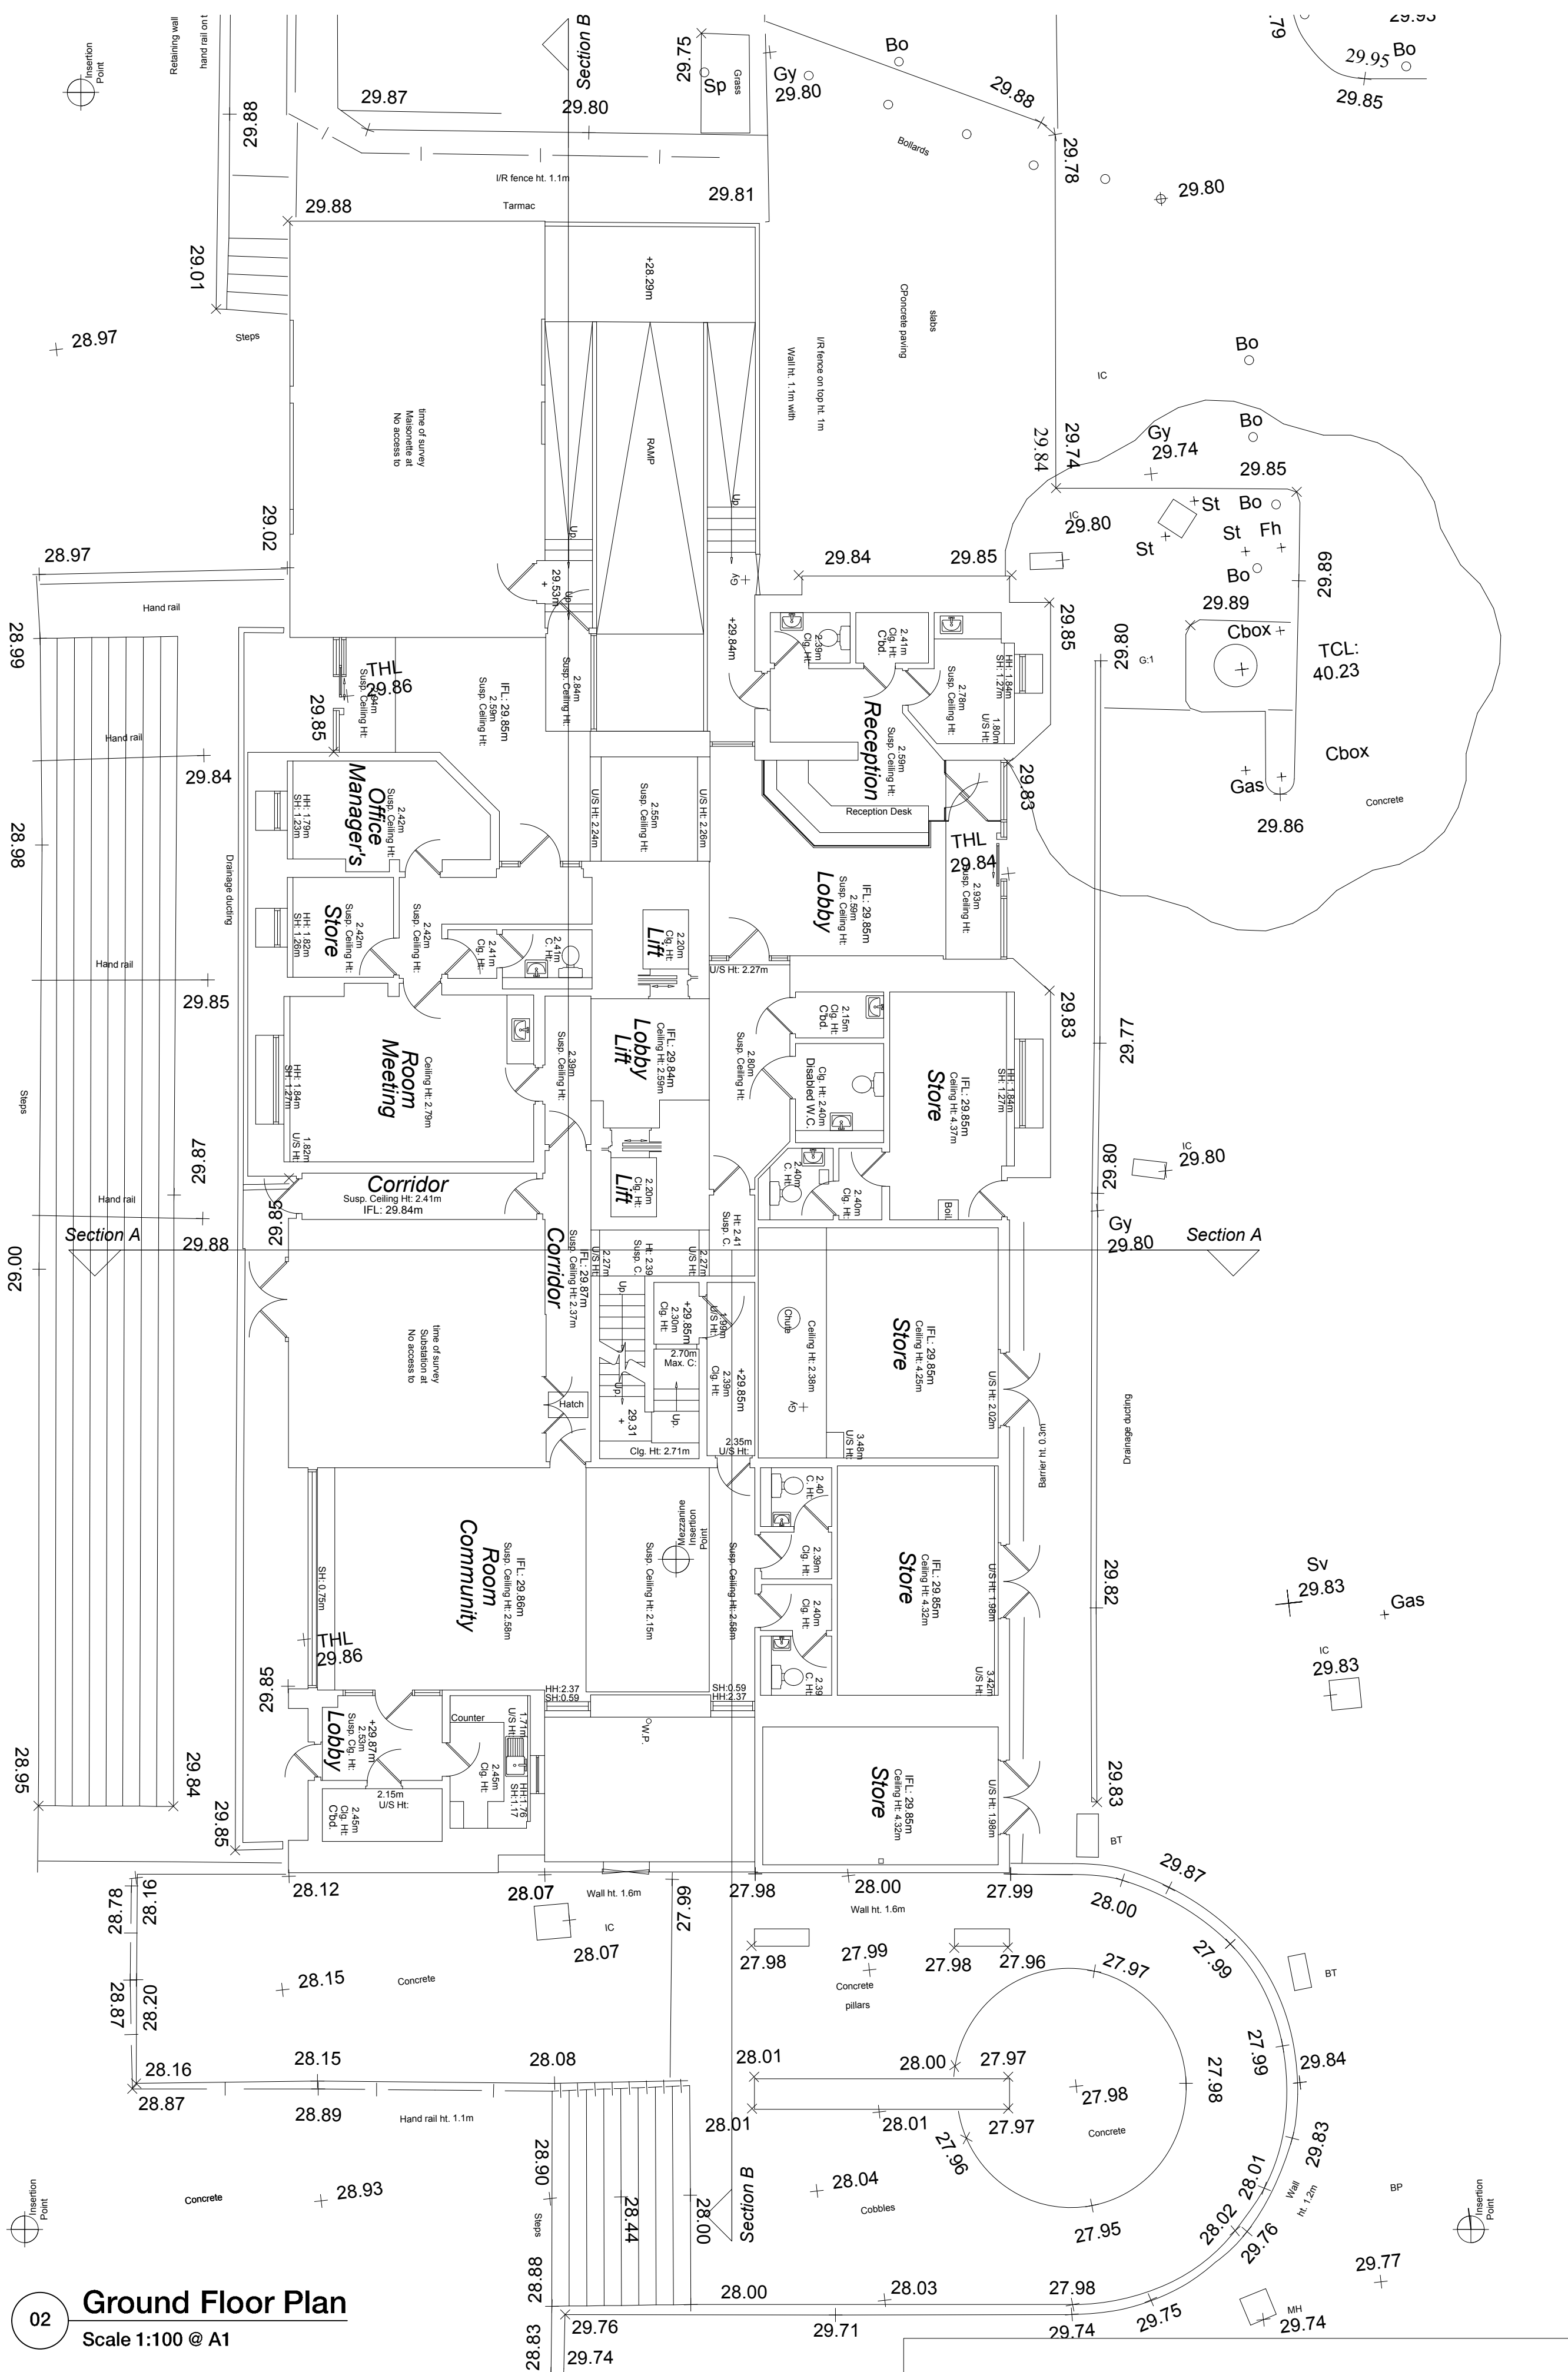

02 **Ground Floor Plan**
Scale 1:100 @ A1

Copyright Hawkins Brown Architects LLP

No implied license exists. This drawing should not be used to calculate areas for the purposes of valuation. Do not scale this drawing. All dimensions to be checked on site by the contractor and such dimensions to be their responsibility. All work must comply with relevant British Standards and Building Regulations requirements. Drawing errors and omissions to be reported to the architect.

Revisions

Survey Information

The information within these drawings has been taken from the following survey drawings produced by Greenhatch

Plans

18313A_01_P
18313A_02_P
18313A_04_P
18313A_05_P
18313A_07_P

Elevations

18313A_08_E
18313A_09_E

Hawkins\Brown

60 Bastwick Street
London EC1V 3TN
020 7336 8030t
020 7336 8851f

mail@hawkinsbrown.com
www.hawkinsbrown.com

Project
**Agar Grove
Estate Regeneration**

Drawing
**Plot Lulworth
Existing
Basement & Ground Floor GA Plan**

Scale @ A1 @ (A3)
1:100 (1:200)

Date
December 2013

Drawn by
Greenhatch

Checked by
none

Job Number
HB1423

Status
Planning

Drawing No. & Revision

1423_DWG_00_080