


01 Existing North Elevation
Scale 1:100 @ A0

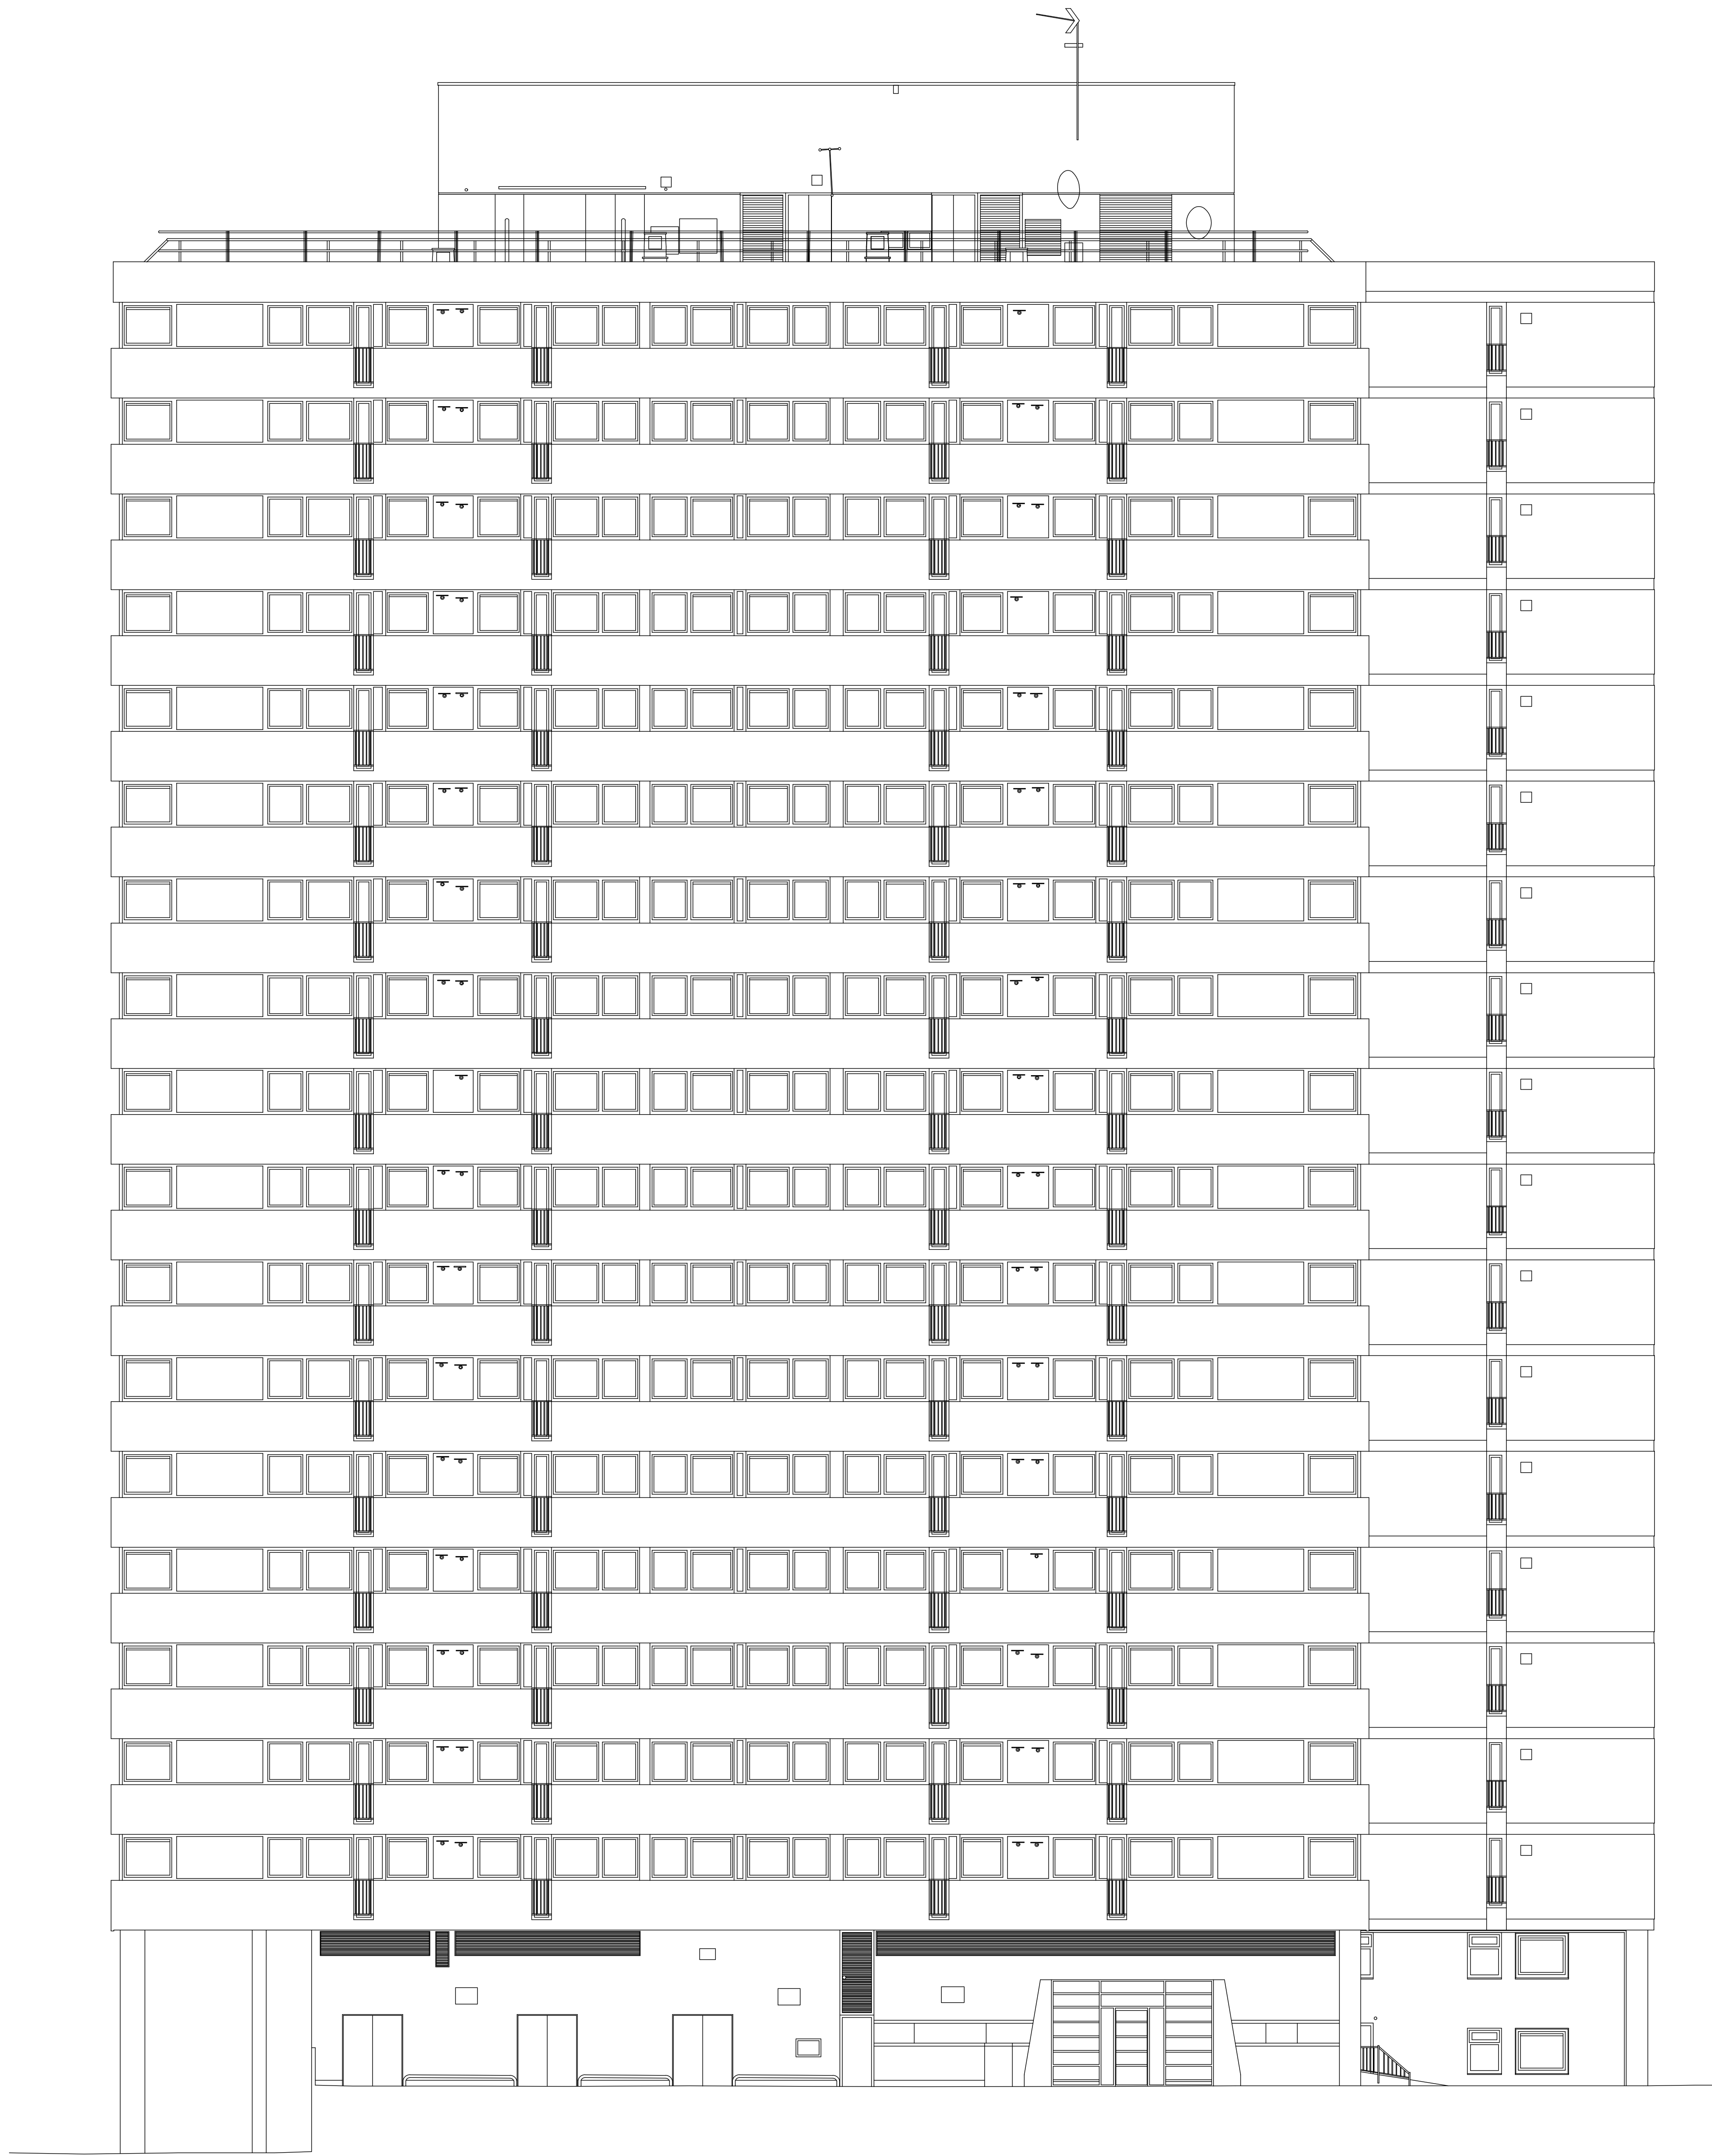

02 Existing West Elevation
Scale 1:100 @ A0

Copyright Hawkins Brown Architects LLP
No implied license exists. This drawing should not be used to calculate areas for the purposes of valuation. Do not scale this drawing. All dimensions to be checked on site by the contractor and such dimensions to be their responsibility. All work must comply with relevant British Standards and Building Regulations requirements. Drawing errors and omissions to be reported to the architect.

Revisions

Survey Information
The information within these drawings has been taken from the following survey drawings produced by Greenhatch

Plans
18313A_01_P
18313A_02_P
18313A_04_P
18313A_05_P
18313A_07_P

Elevations
18313A_08_E
18313A_09_E

Hawkins\Brown
60 Bastwick Street
London EC1V 3TN
020 7336 8030t
020 7336 8851f
mail@hawkinsbrown.com
www.hawkinsbrown.com

Project
Agar Grove
Estate Regeneration

Drawing
Plot Lulworth
Existing
North & West Elevations

Scale @ A0 @ (A4)	Date
1:100 (1:400)	December 2013

Drawn by	Checked by
Greenhatch	none

Job Number	Status
HB1423	Planning

Drawing No. & Revision
1423_DWG_00_085