
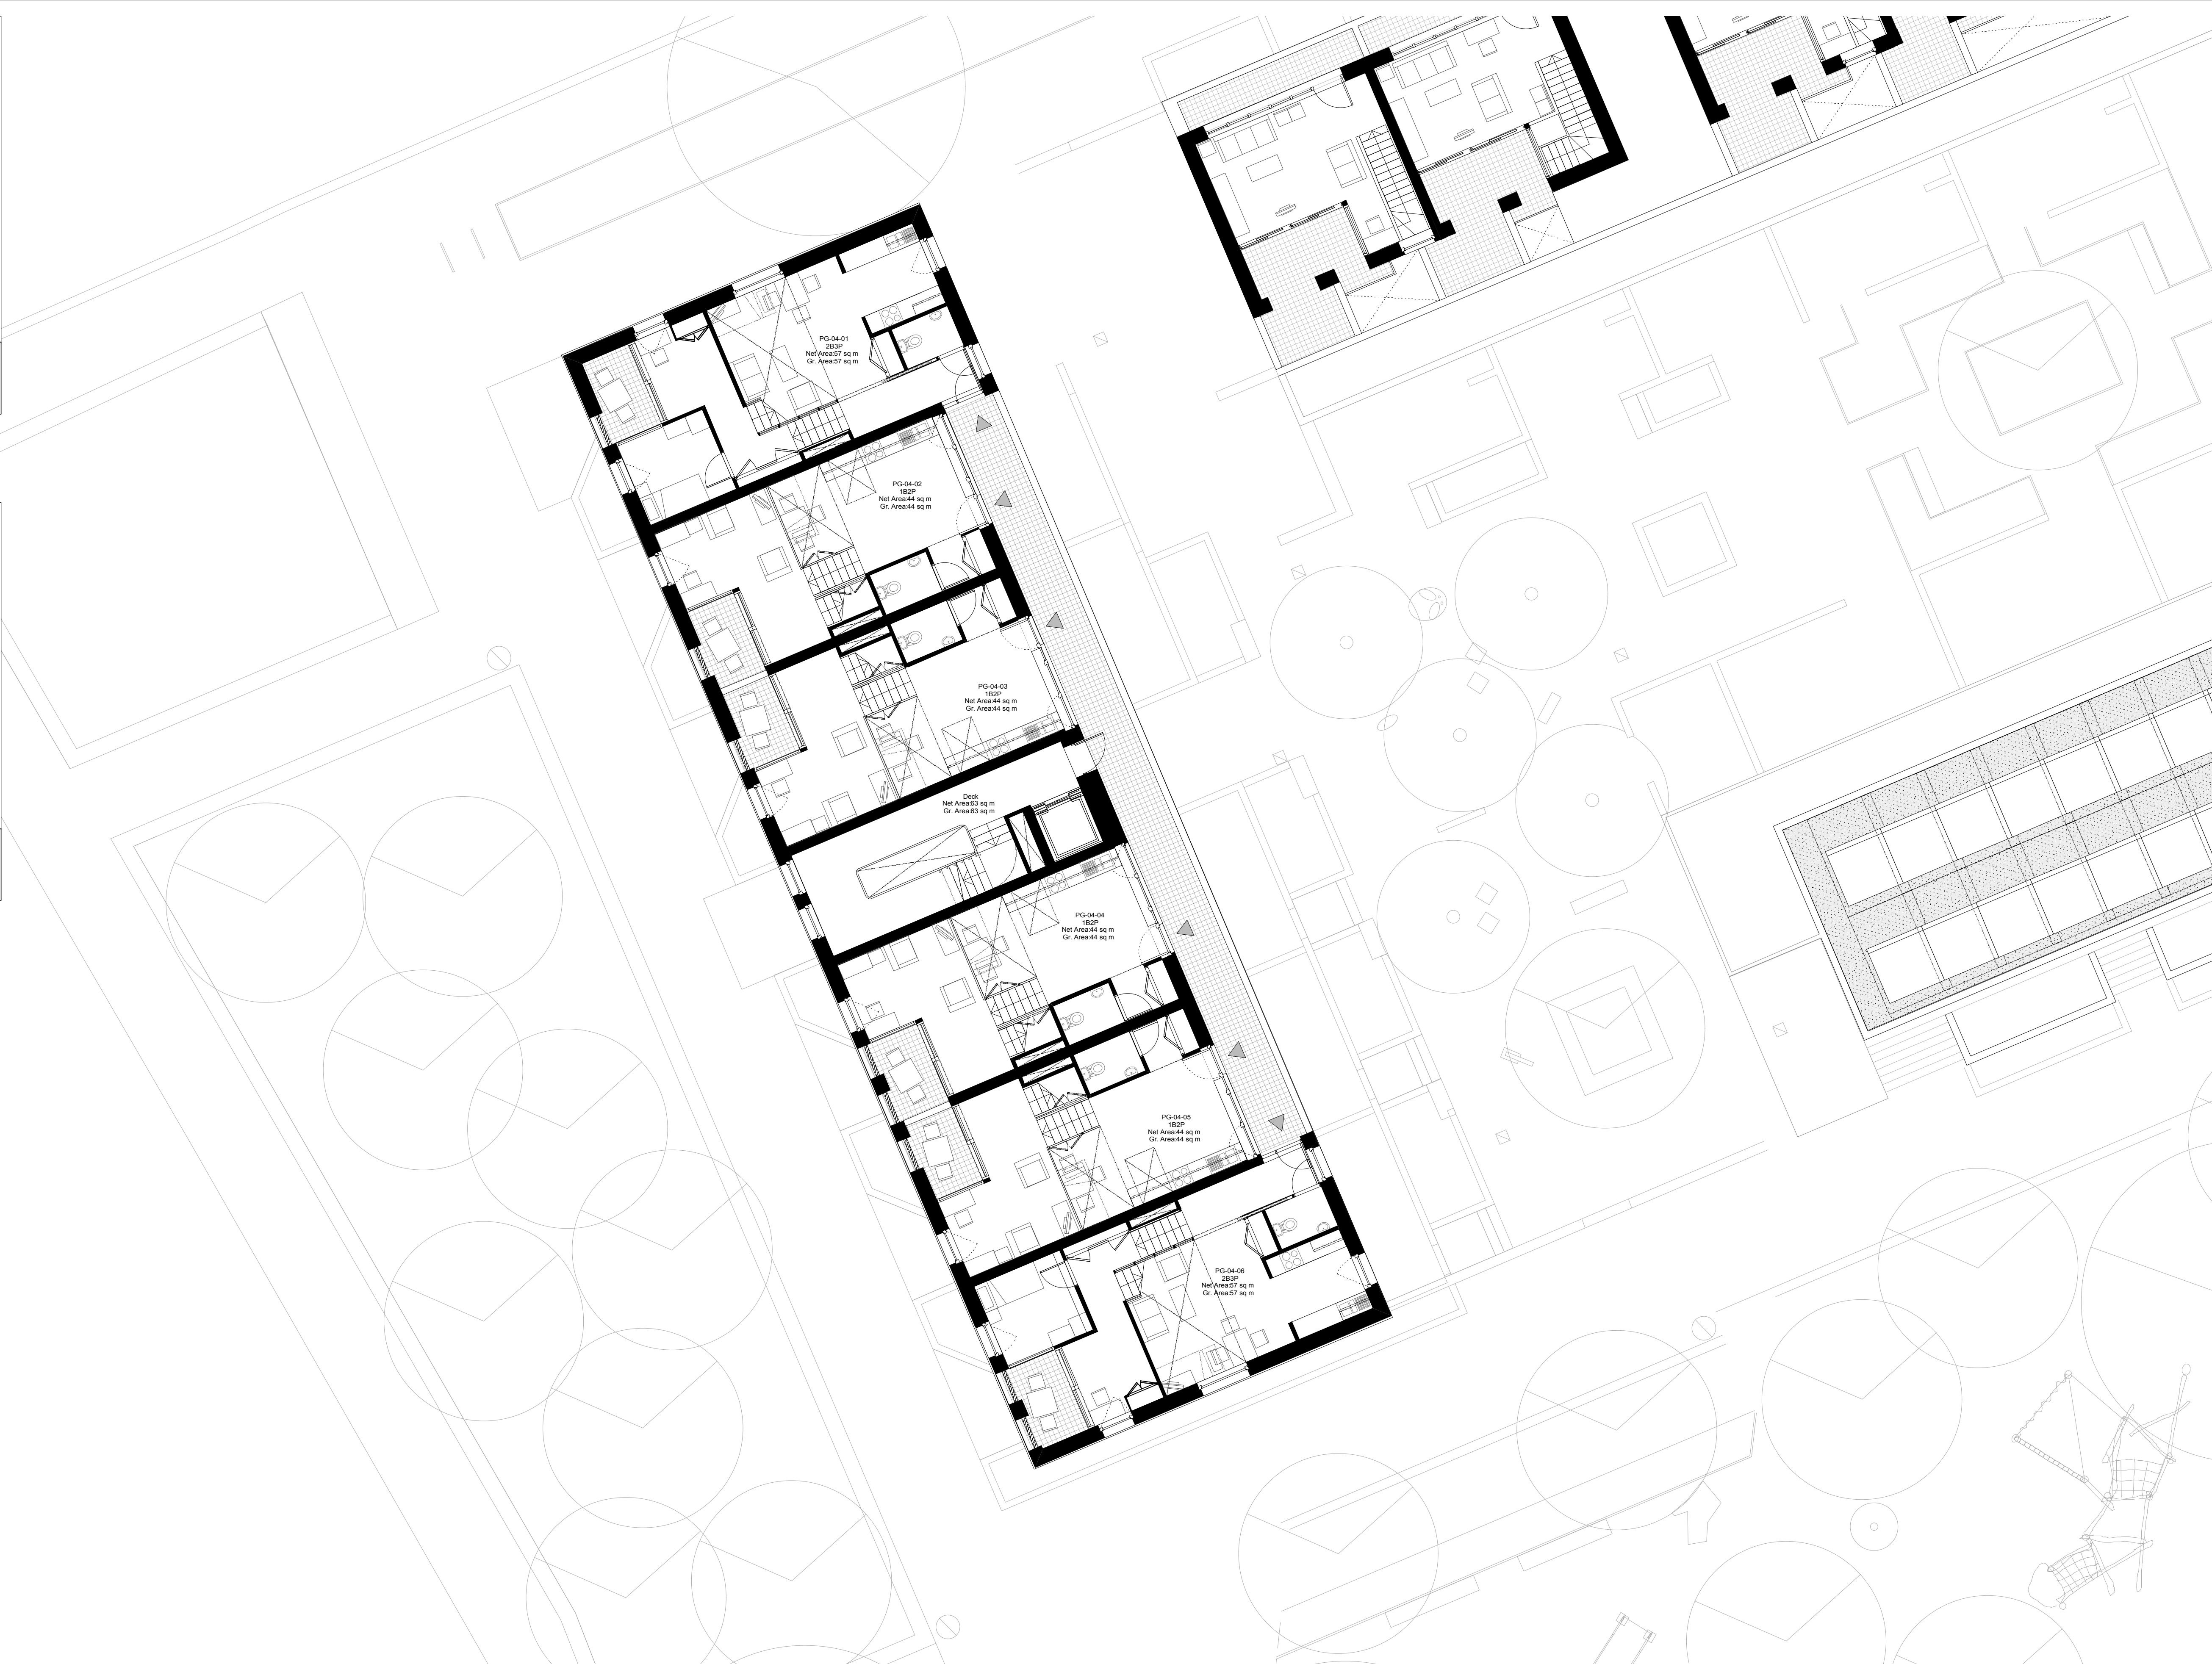
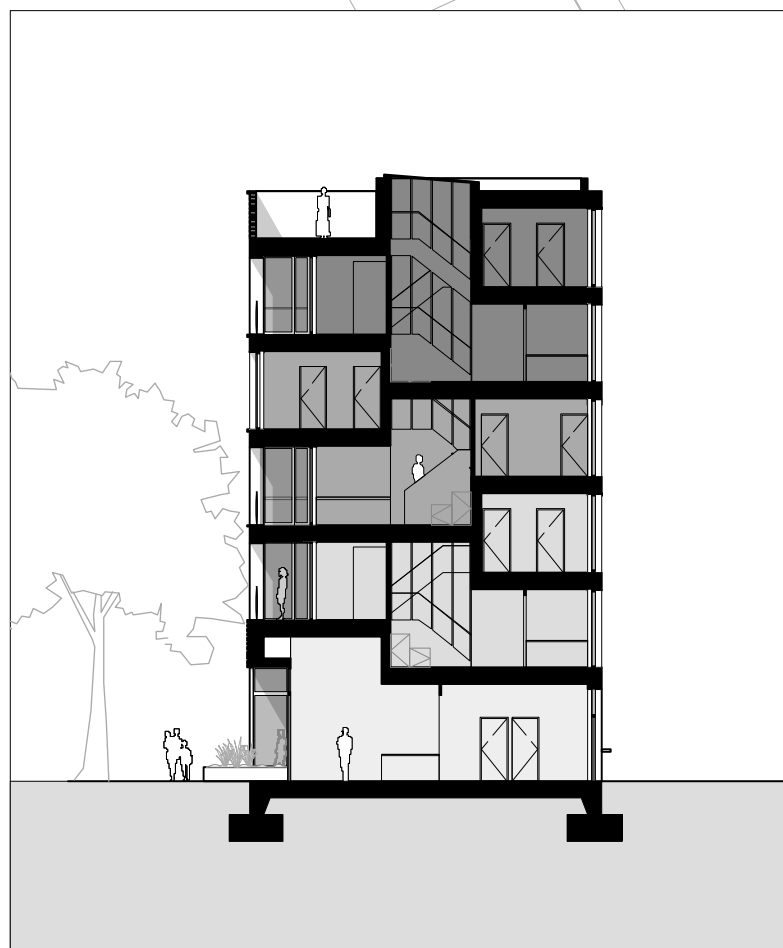



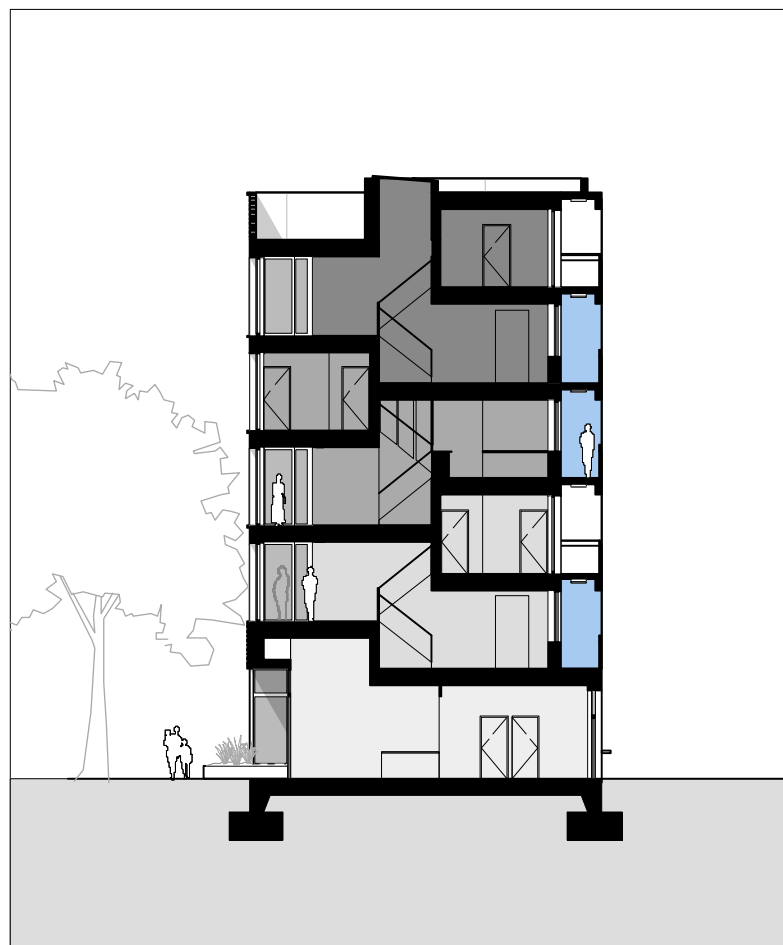


NOTES:

1. Measurements are based on metric system
2. All levels are in meters to Principal Datum (PD) unless noted otherwise
3. Do not scale drawing
4. Figure dimensions are to be followed
5. Do not use for construction unless expressly permitted
6. Contractor should verify all conditions on site and notify contract administrator of any variations from dimensions before construction
7. Internal furniture is indicative only

The data contained in this document includes proprietary rights of mae. Any party in receipt of the document shall receive and hold the same in confidence and agrees not to duplicate or otherwise reproduce the document in whole or in part, nor disclose the contents of the same without the written consent of mae.

Rev.
Date
Description

 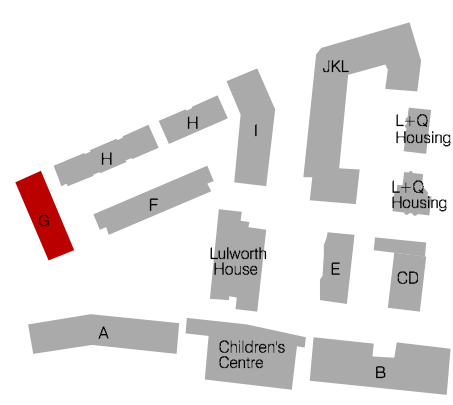

mæ
mæ LLP Architects
1 Naorji Street
London WC1X 0GB
t: +44 (0)20 7704 6060
f: +44 (0)20 7833 2473
e: office@mæ-llp.co.uk

Job No. 1423	Job Name Agar Grove	
Title Plot G Fourth Floor Plan		
Status PL	Scale 1:100@A1, 1:200@A3	
Drawing No. 1423 DWG_PL_G_00_204	Date 13.12.13	Revision -