
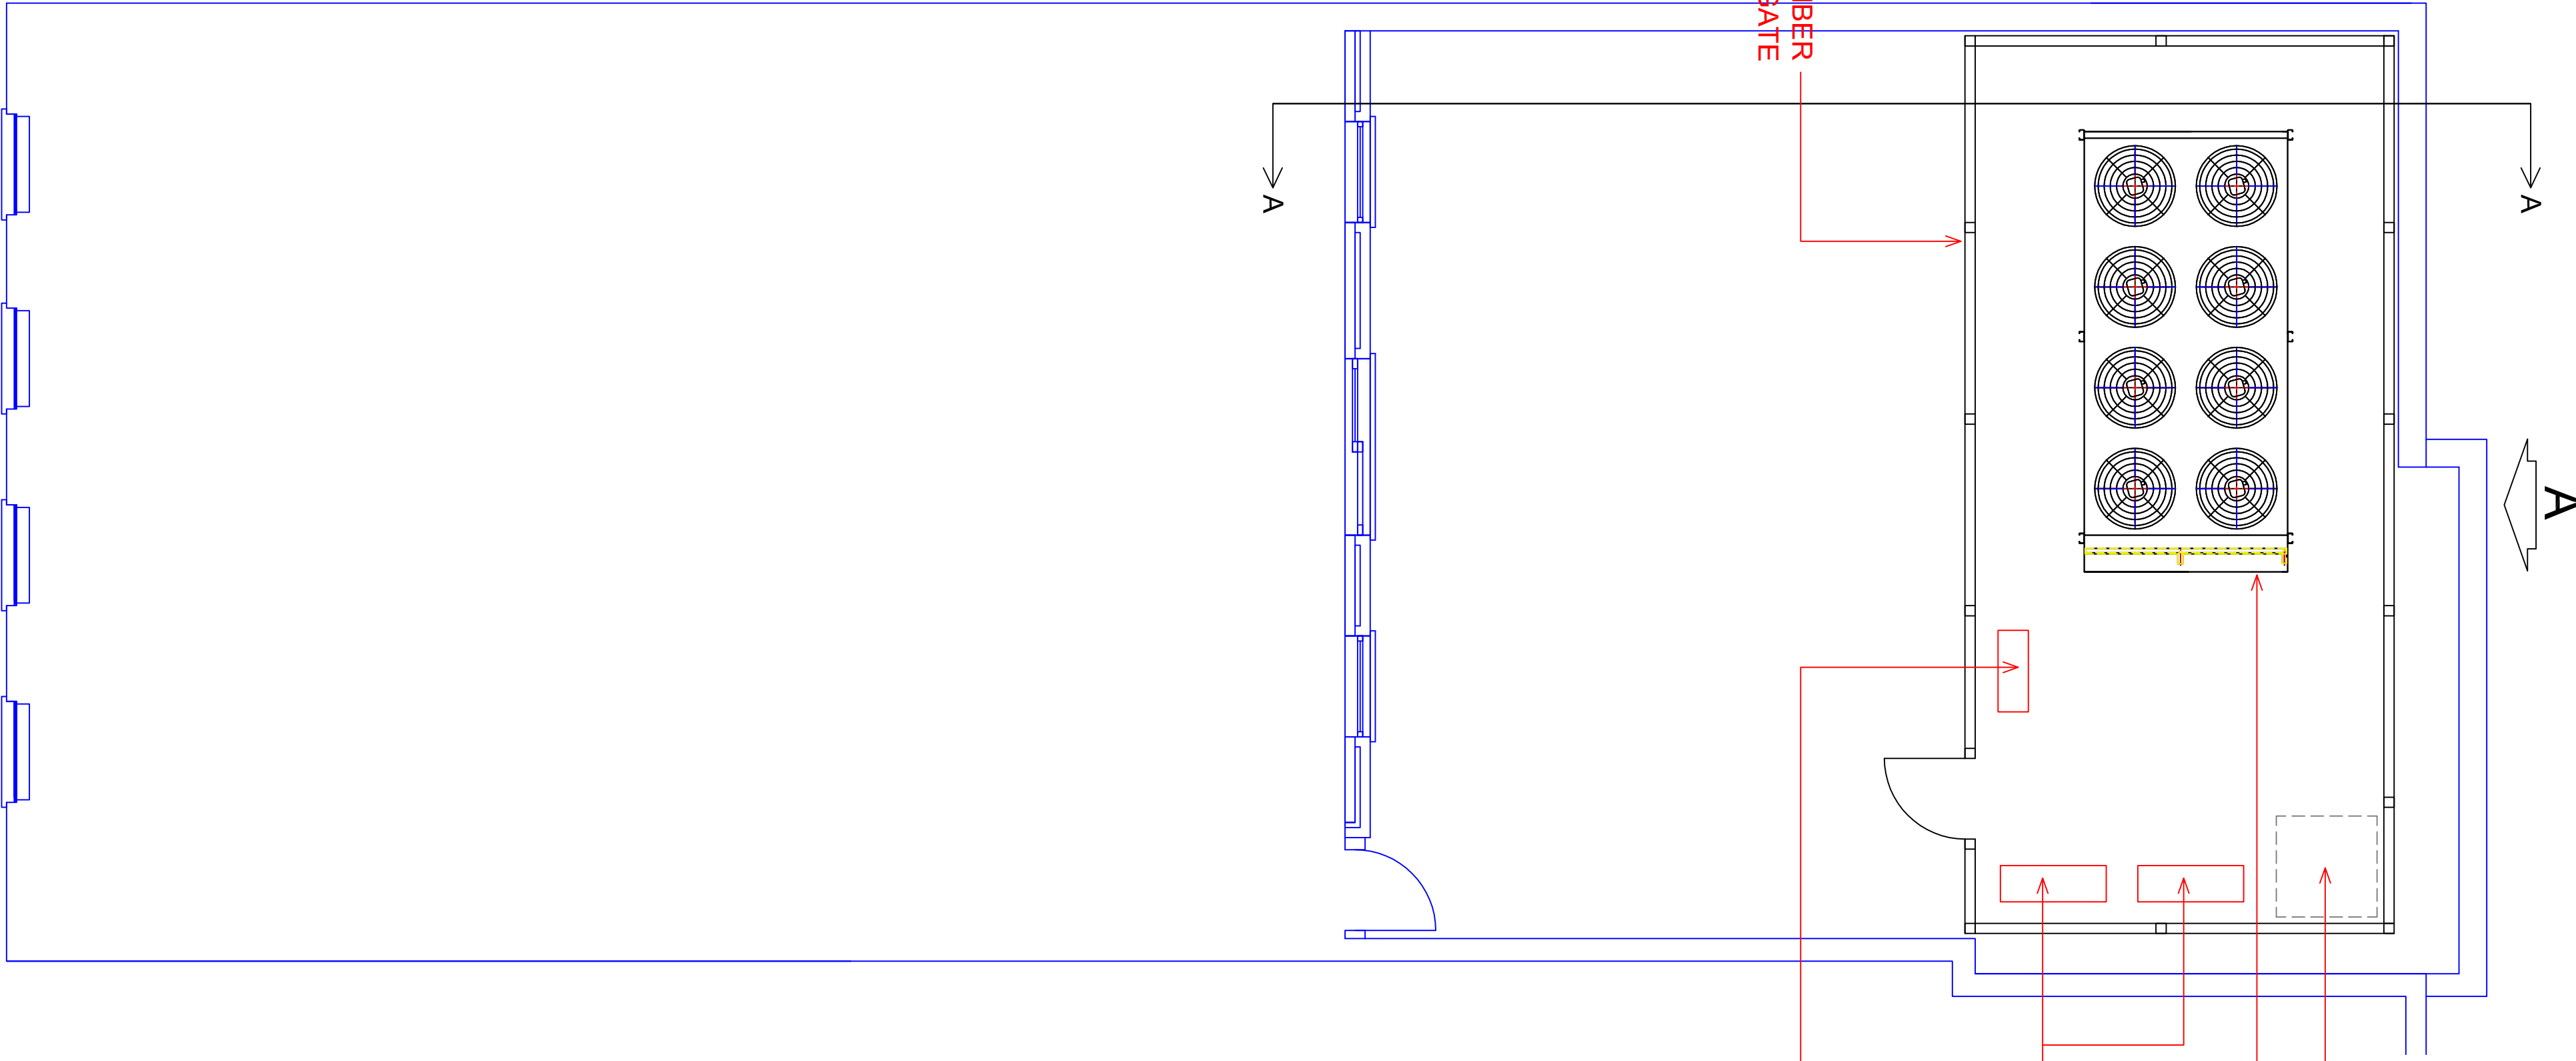


REVISION		
A.	SECTION A-A ADDED.	29.07.13
B.	PROPOSED PLAN UPDATED.	09.12.13

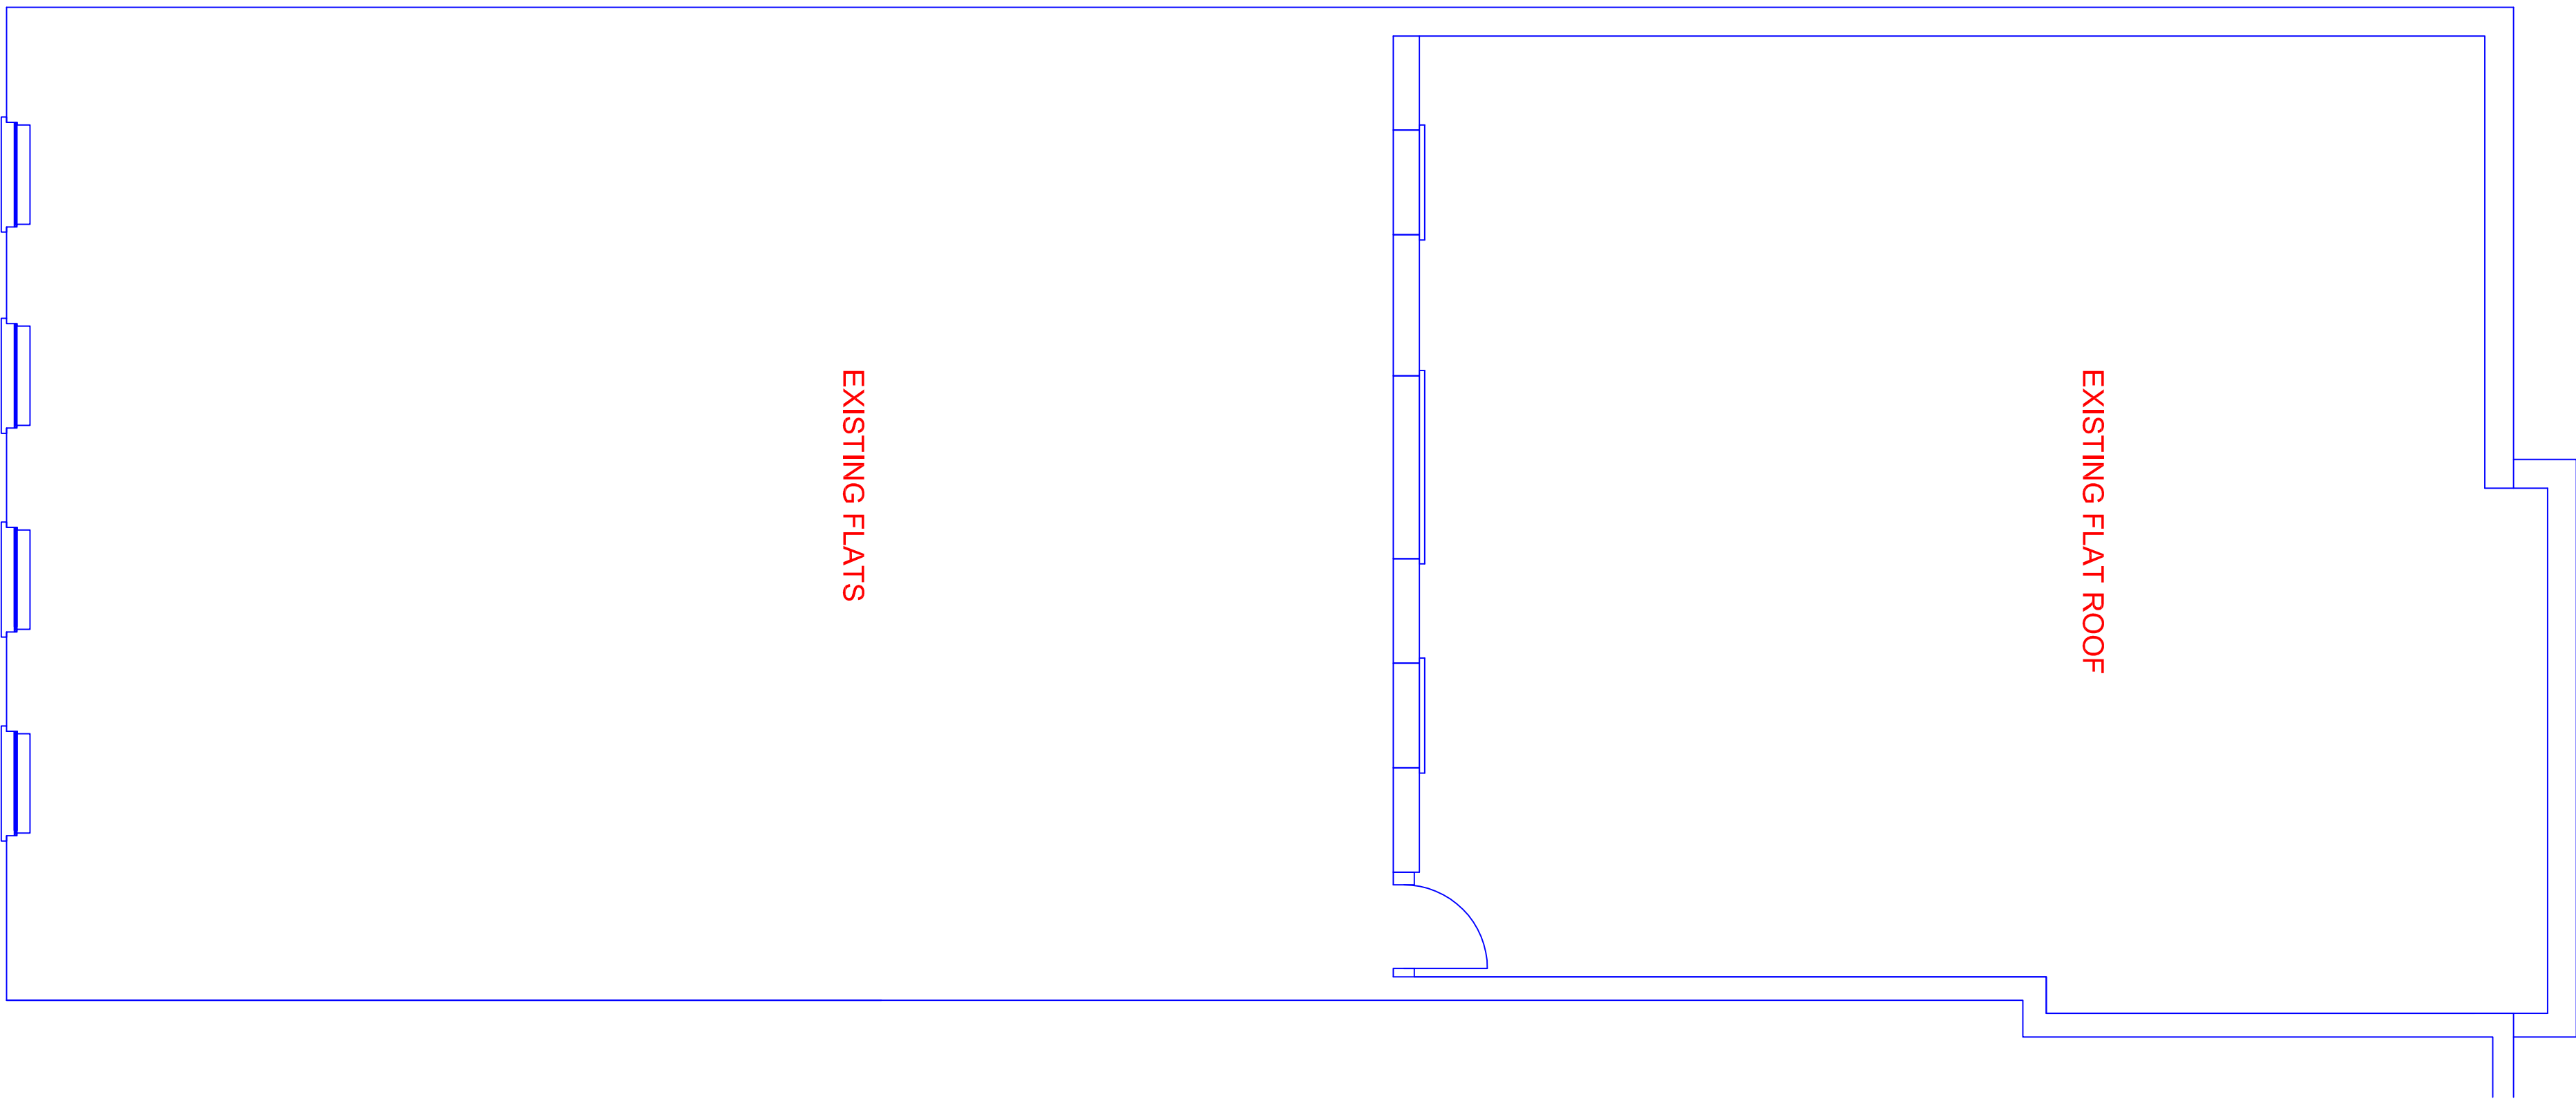

© THE CONTENTS OF THIS DRAWING REMAIN THE SOLE PROPERTY OF
WELLSFIELD ASSOCIATES AND MUST NOT BE COPIED OR REPRODUCED
WITHOUT PRIOR PERMISSION.
FULL SURVEY NOT CARRIED OUT. DRAWING PRODUCED USING
INFORMATION SUPPLIED BY THE CLIENT

**Wellsfield
Associates**

80, High Street,
Feddleigh,
Essex,
SS7 2PB
Tel: 01702 551123
Fax: 01702 558530
mail@wellsfieldassociates.co.uk

project

PROPOSED CO-OP SUPERMARKET
72-74 PARKWAY
CAMDEN
LONDON

FIRST FLOOR PLANS

date	drawn	DAR
MAR 13		
scale	1:50@A1	drg no. 2160.02b

EXISTING

PROPOSED

SCALE 1:50

