





CONSTRUCTION KEY


- existing retained
- line over/under/behind
- demolished
- new construction

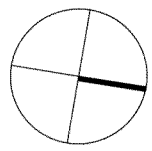

NORTH

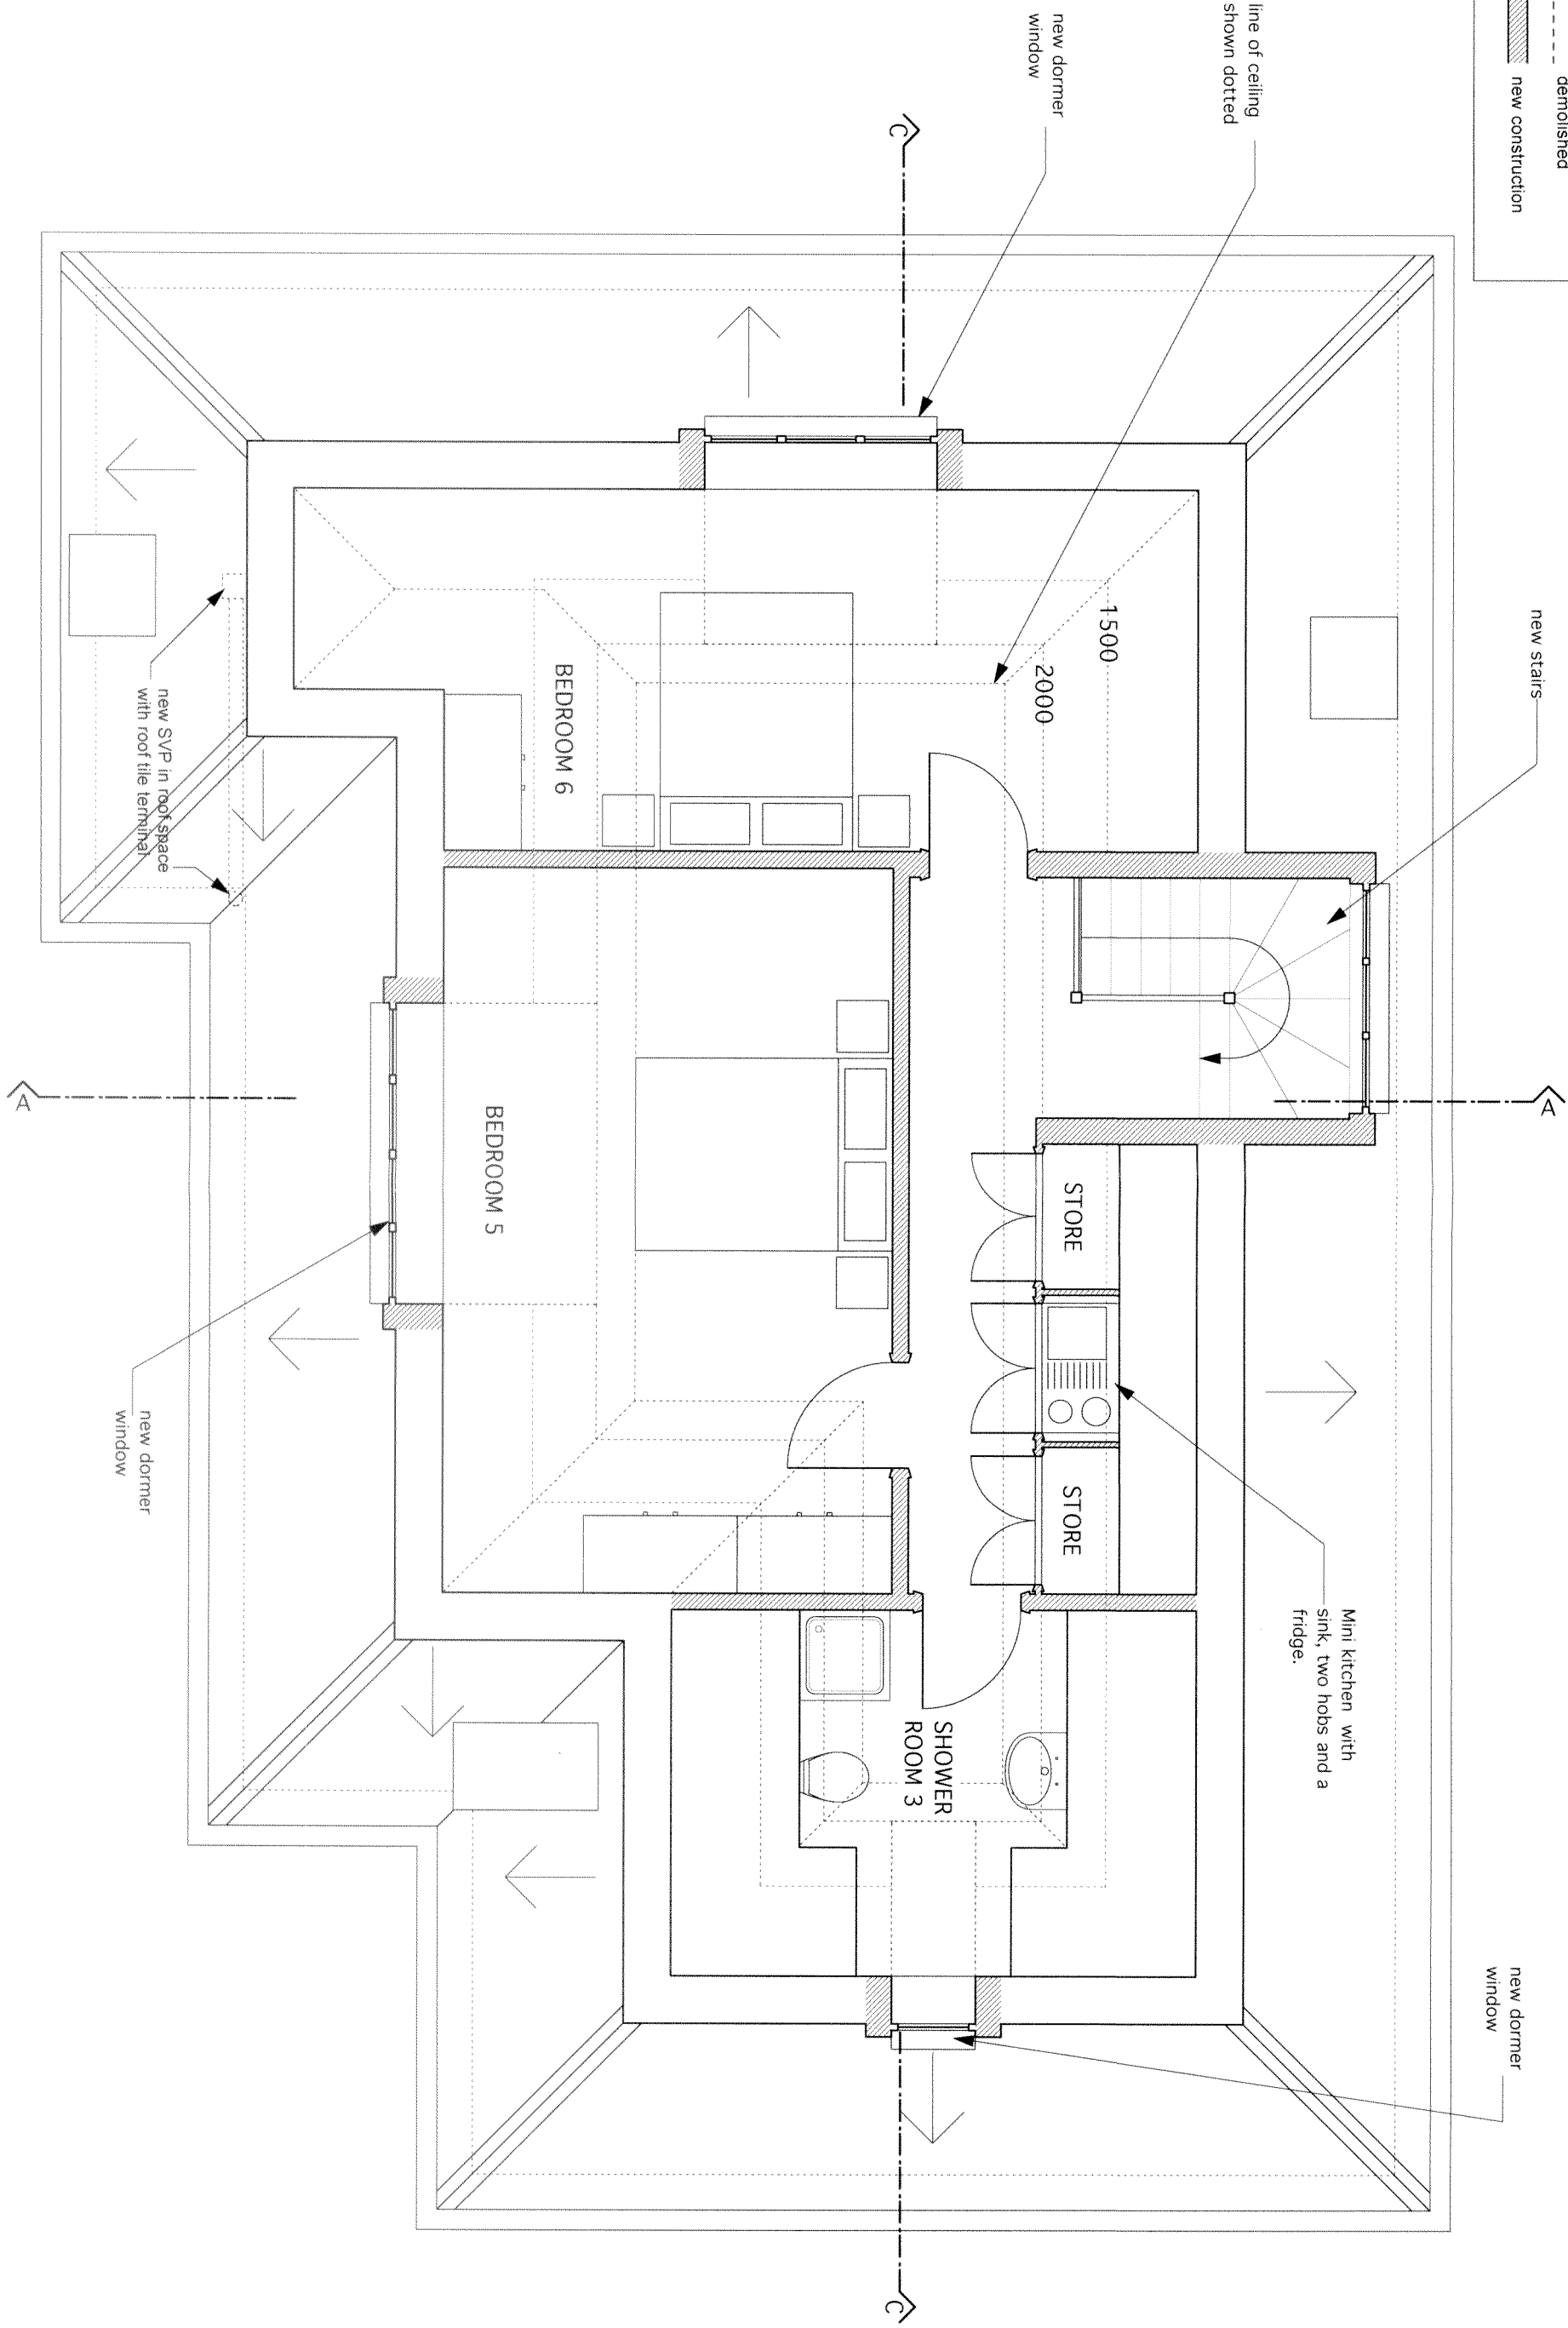


CONSTRUCTION KEY	
	existing retained
	line over/under/behind
	demolished
	new construction

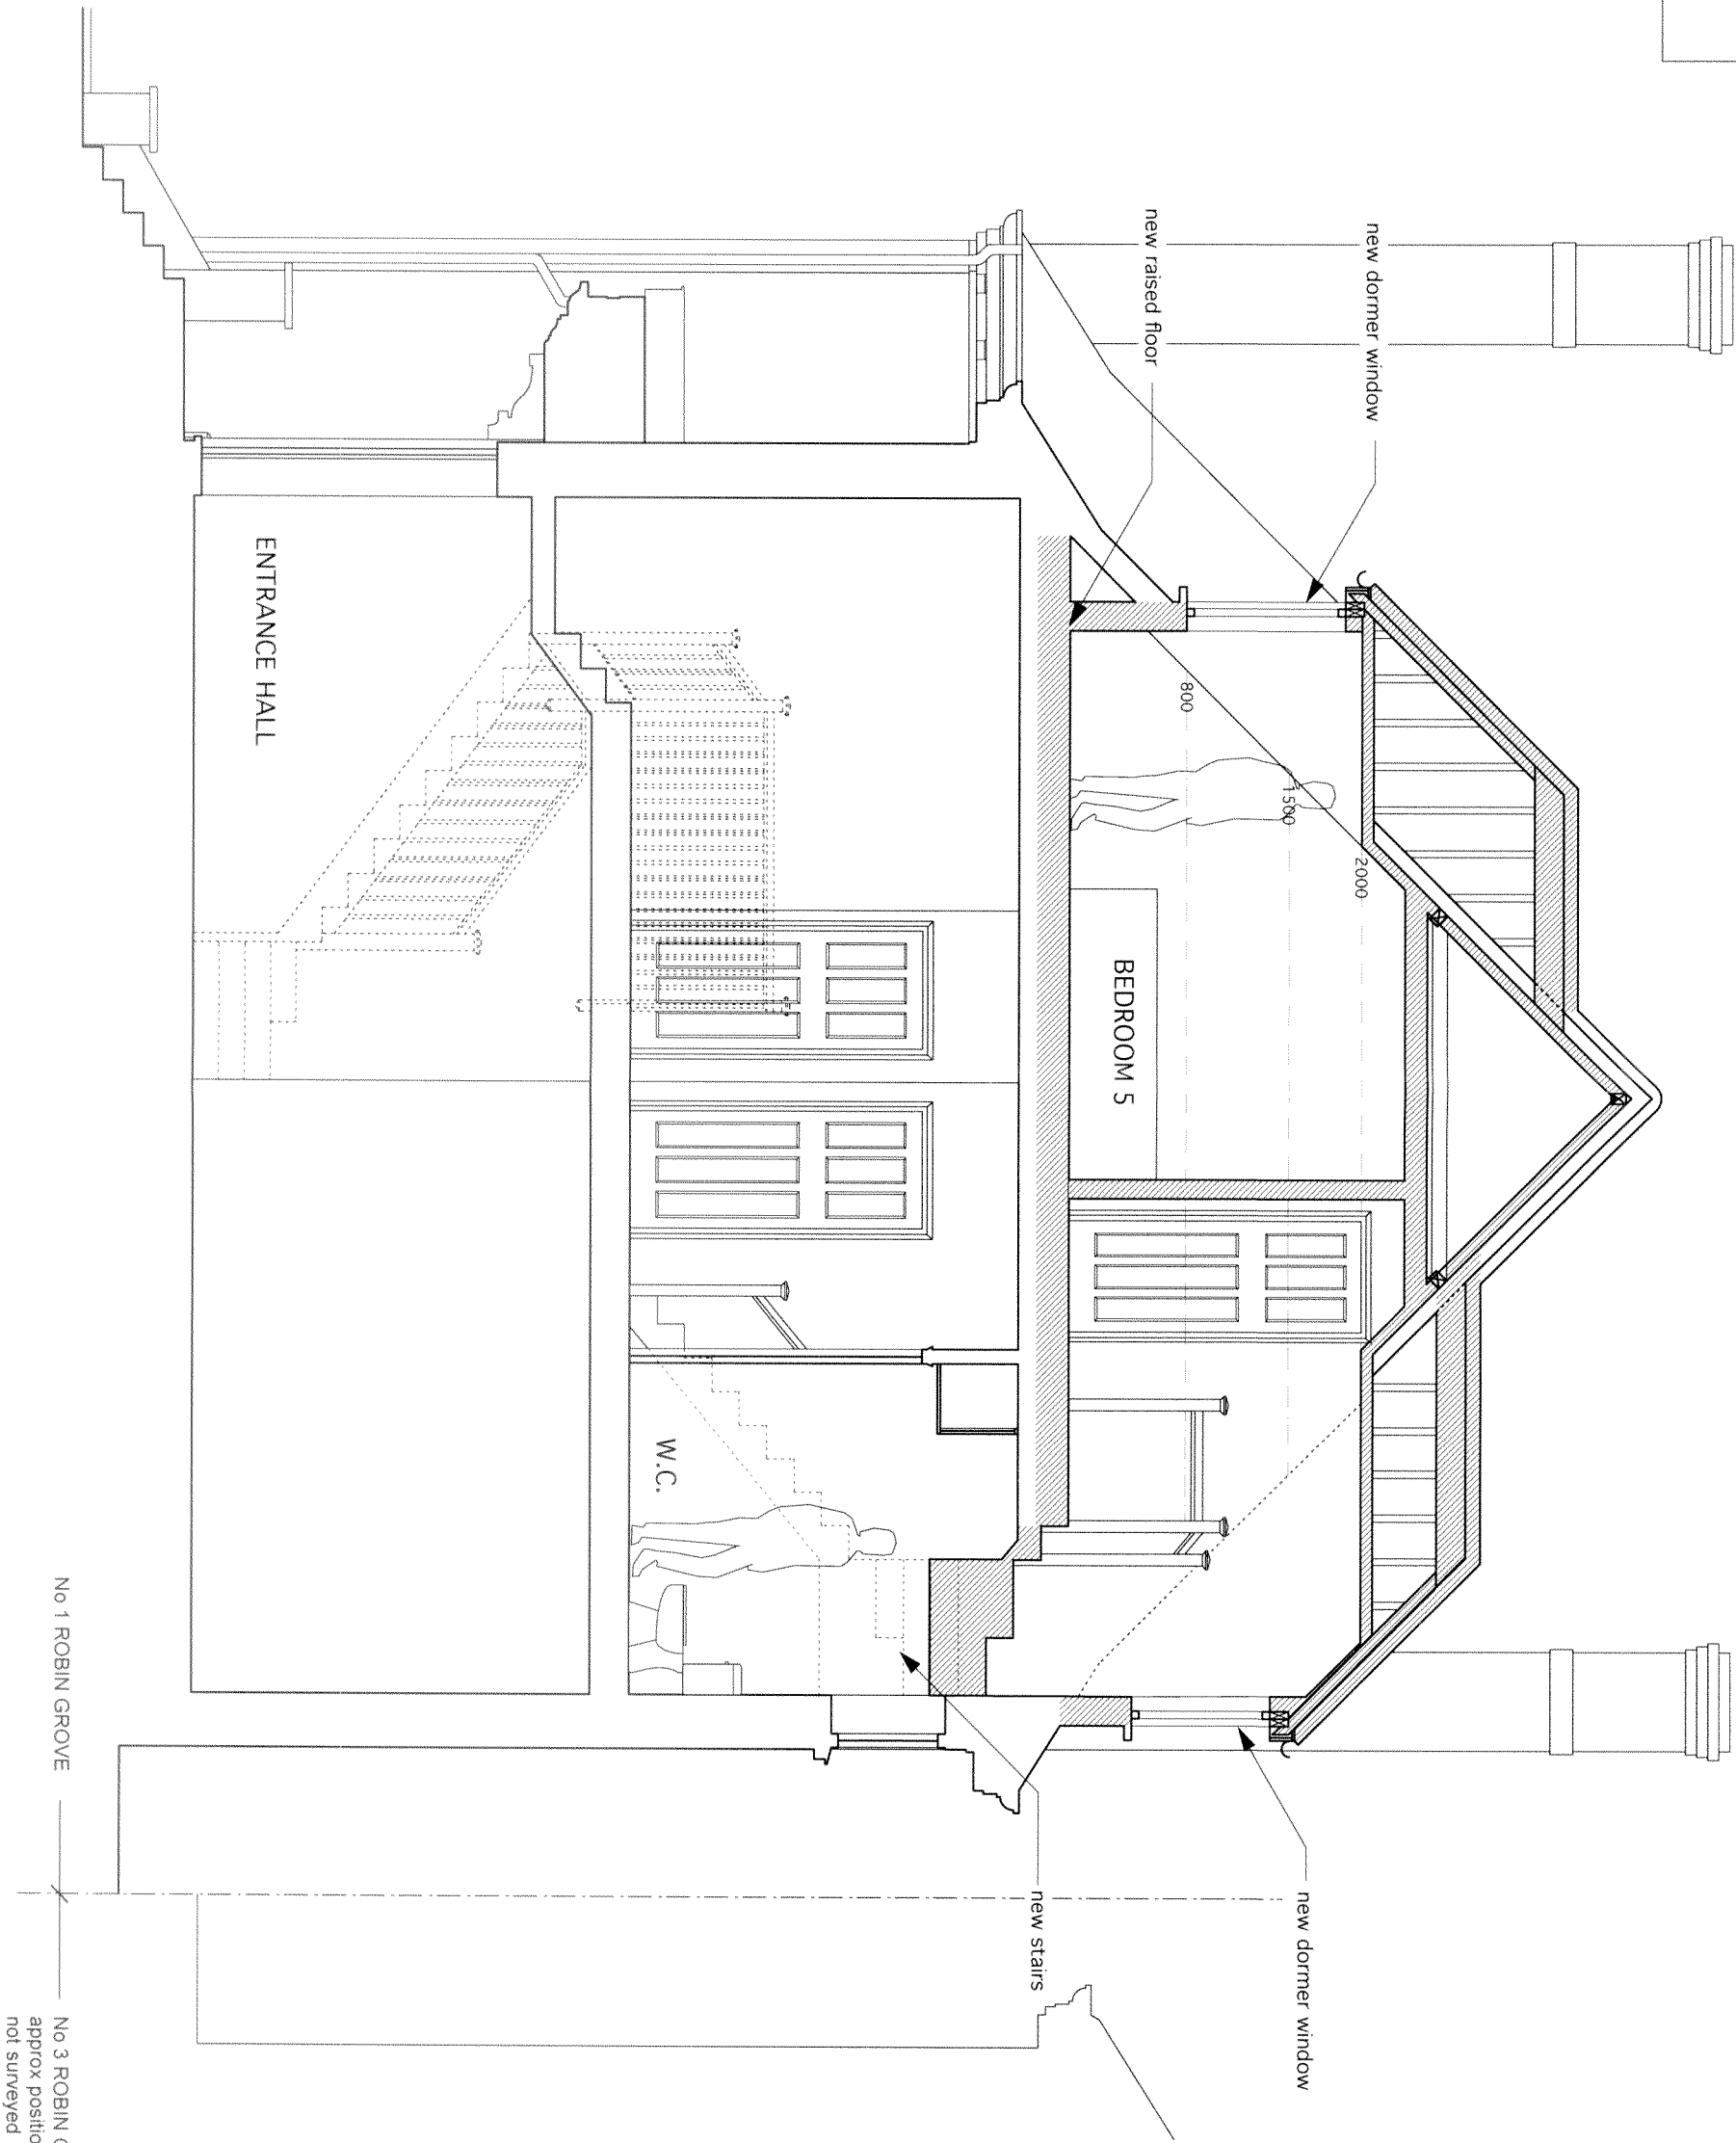

	PROJECT 5 ARCHITECTURE LLP 8 Waterson Street London E2 8HL T: +44 (0)20 7739 9131 F: +44 (0)20 7739 3687 E: info@p5a.co.uk	job title	scale	drawn	drawing no. 6228-RG1-PP04
		1 ROBIN GROVE, HIGHGATE, LONDON N6 6PA	1:50 @ A3	SA	
		drawing	date	checked	
		CROSS SECTION AA - PROPOSED	MAY 2013	XX	

CONSTRUCTION KEY	
	existing retained
	line over/under/behind
	demolished
	new construction

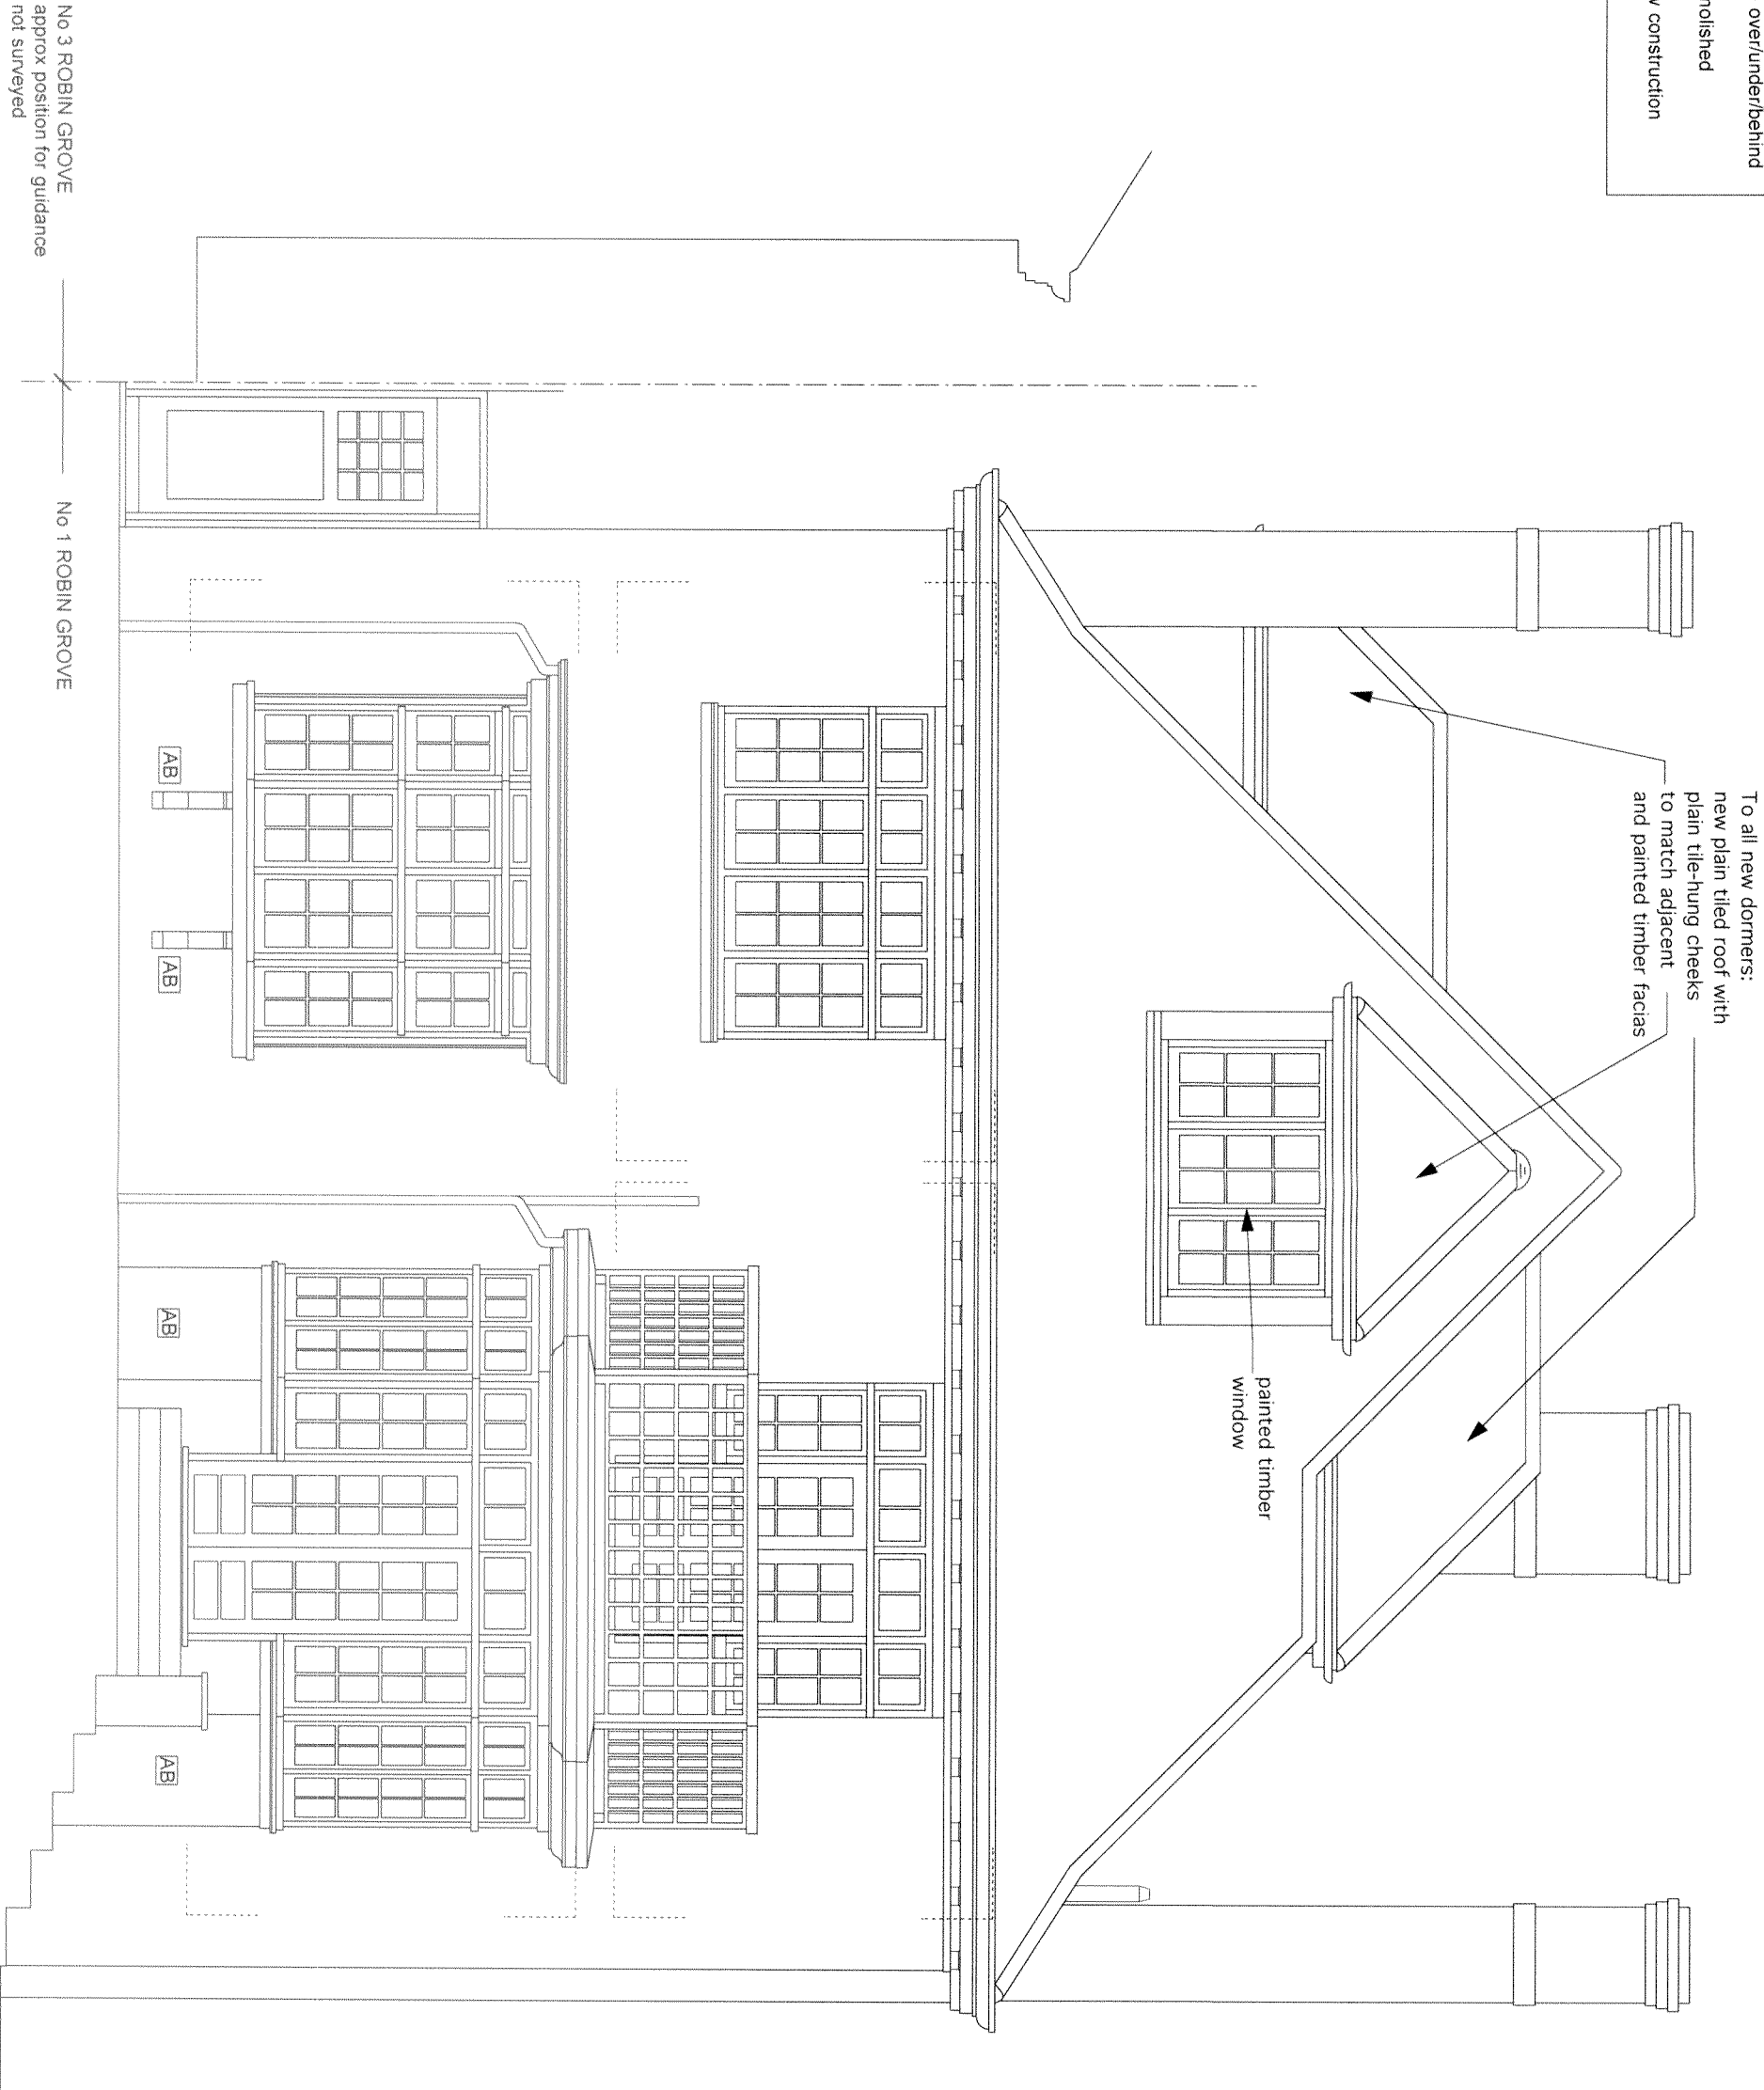

	PROJECT 5 ARCHITECTURE LLP 8 Waterson Street London E2 8HL T: +44 (0)20 7739 9131 F: +44 (0)20 7739 3687 E: info@p5a.co.uk	job title 1 ROBIN GROVE, HIGHGATE, LONDON N6 6PA drawing WEST ELEVATION - PROPOSED	scale 1:50 @ A3	drawn SA	drawing no. 6228-RG1-PP07
			date MAY 2013	checked XX	


CONSTRUCTION KEY

existing retained

line over/under/behind

demolished

new construction

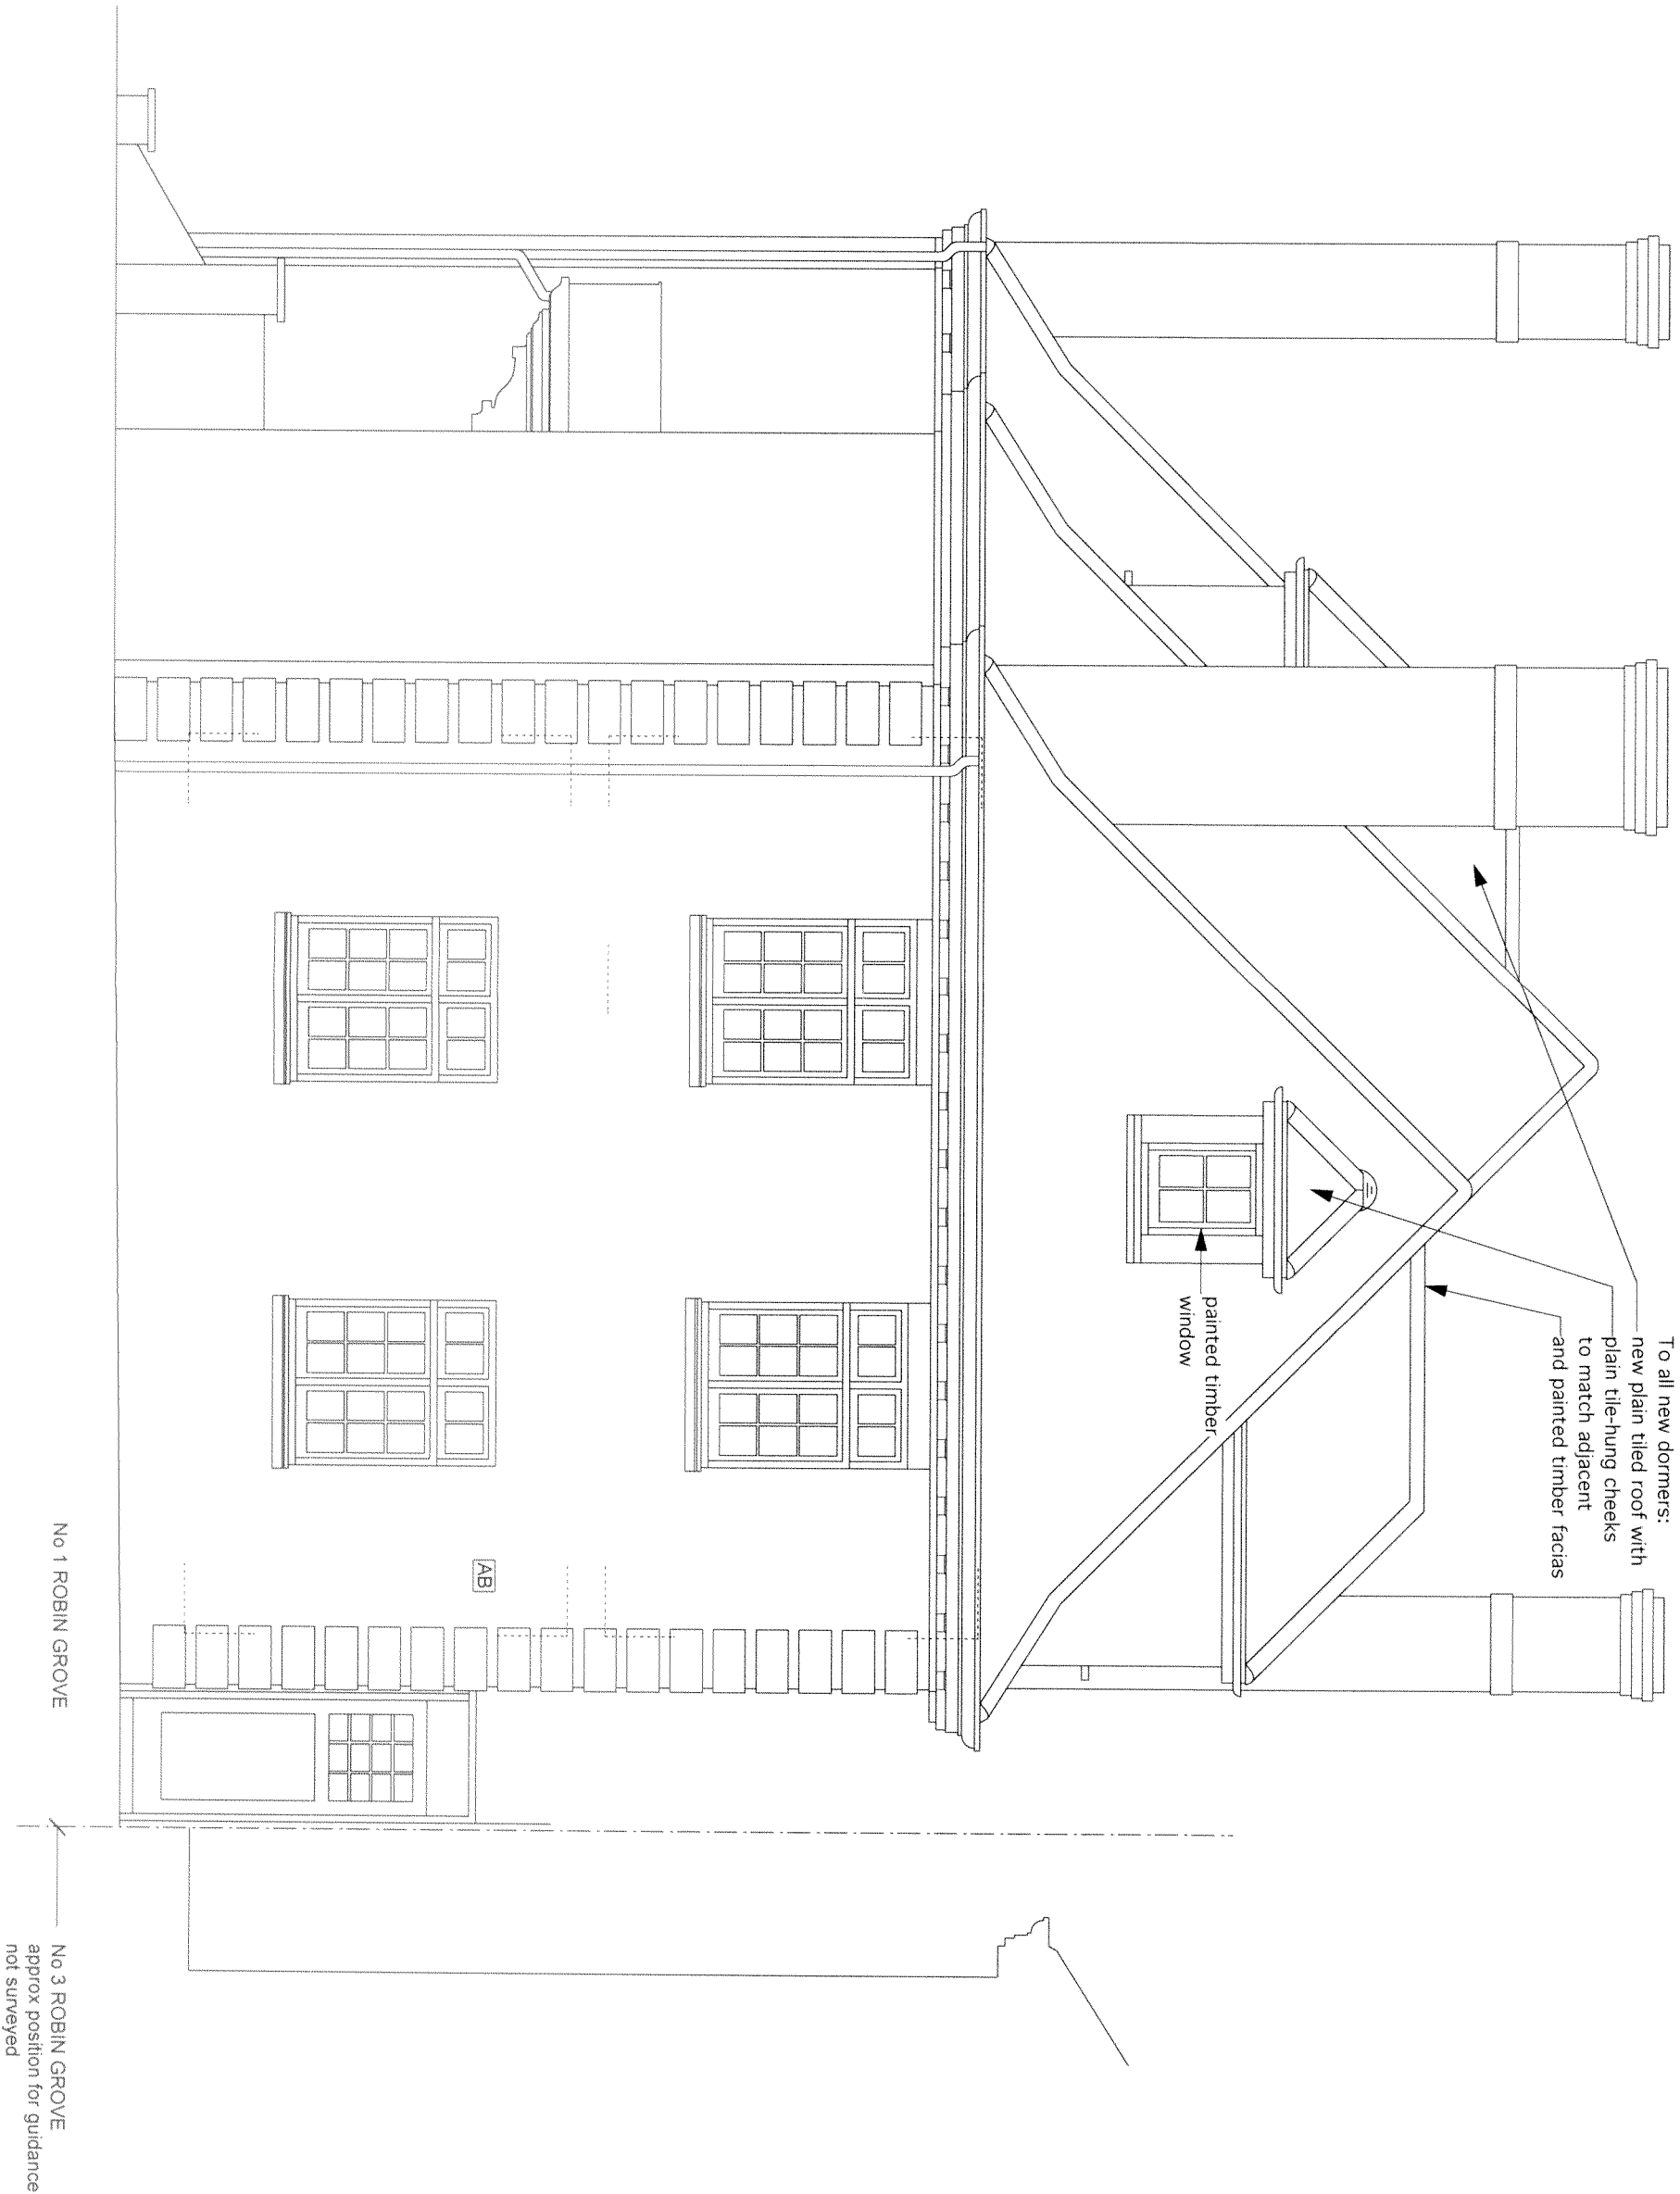

CONSTRUCTION KEY

existing retained

line over/under/behind

demolished

new construction



To all new dormers:
new plain tiled roof with
plain tile-hung cheeks
to match adjacent
and painted timber fascias

painted timber window

