

CONSTRUCTION KEY

existing retained

line over/under/behind

demolished


new construction



To all new dormers:
new plain tiled roof with
plain tile-hung cheeks
to match adjacent
and painted timber facias


proposed height
approved height

painted timber window

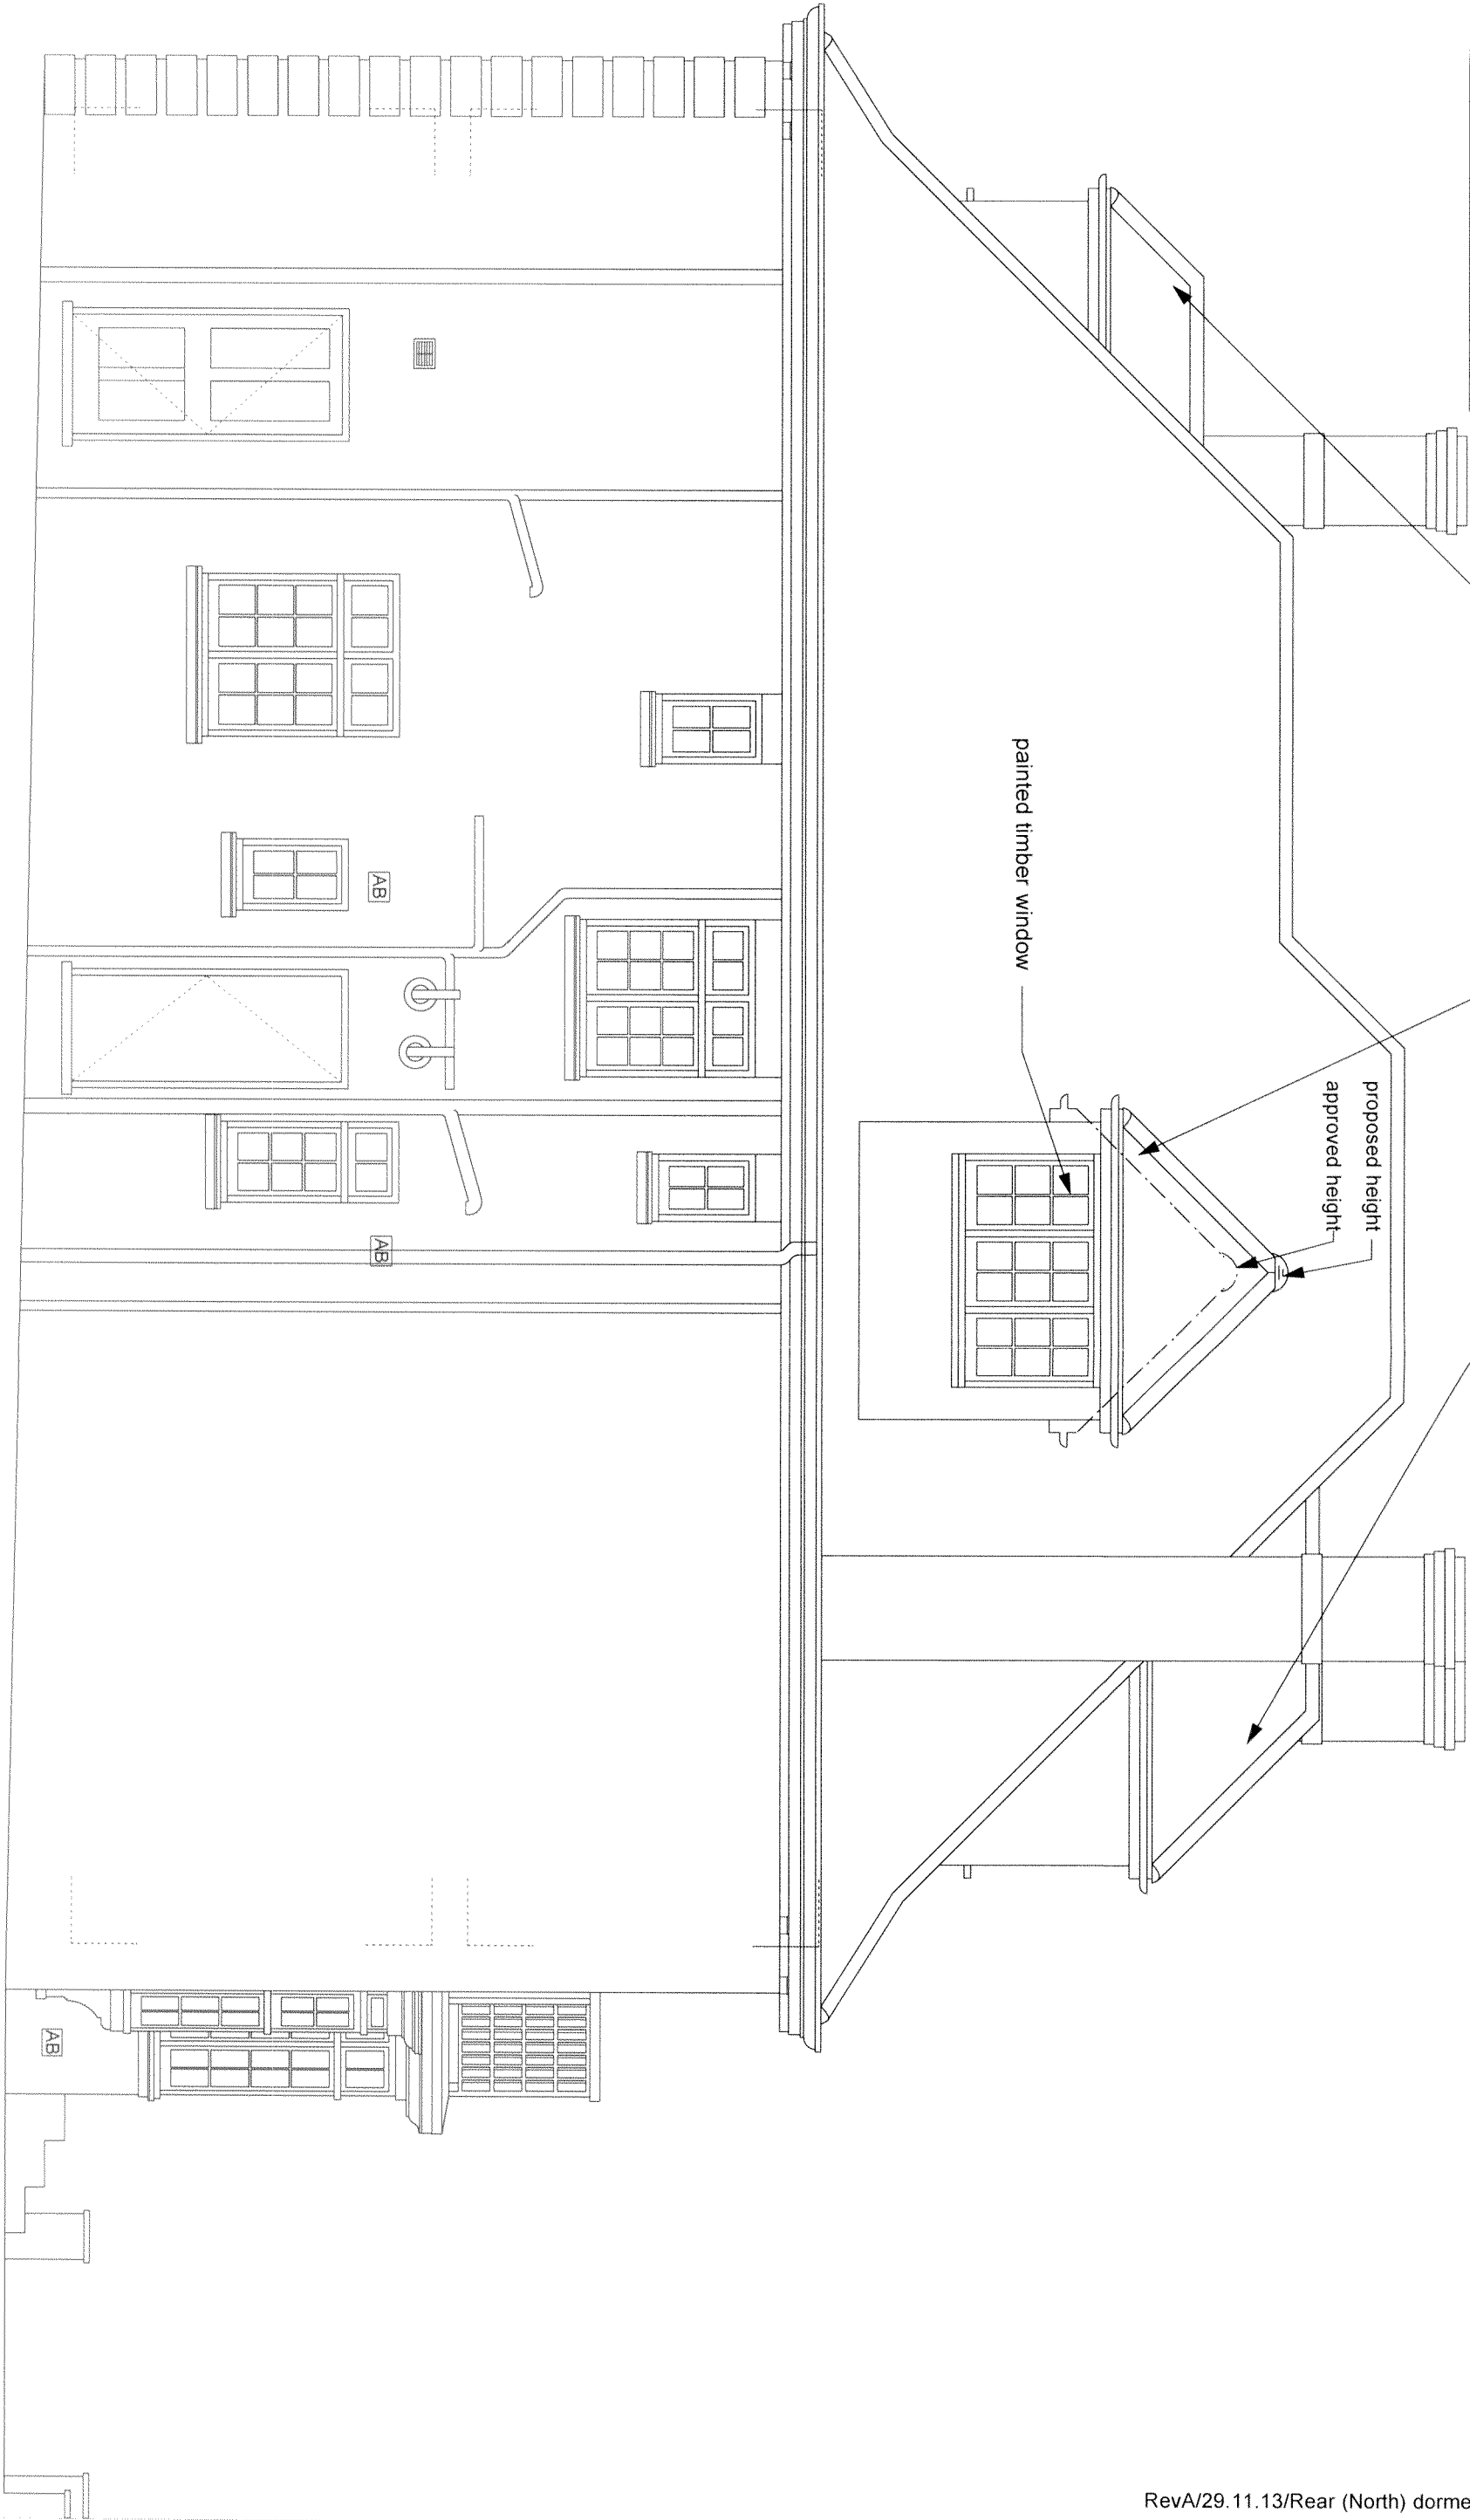


RevA/29.11.13/Rear (North) dormer raised

	PROJECT 5 ARCHITECTURE LLP 8 Waterson Street London E2 8HL T: +44 (0)20 7739 9131 F: +44 (0)20 7739 3687 E: info@p5a.co.uk	job title	scale	drawn	drawing no. 6228-RG1-PP09A
		1 ROBIN GROVE, HIGHGATE, LONDON N6 6PA	1:50 @ A3	SA	
		drawing	date	checked	
		NORTH ELEVATION - PROPOSED	MAY 2013	XX	

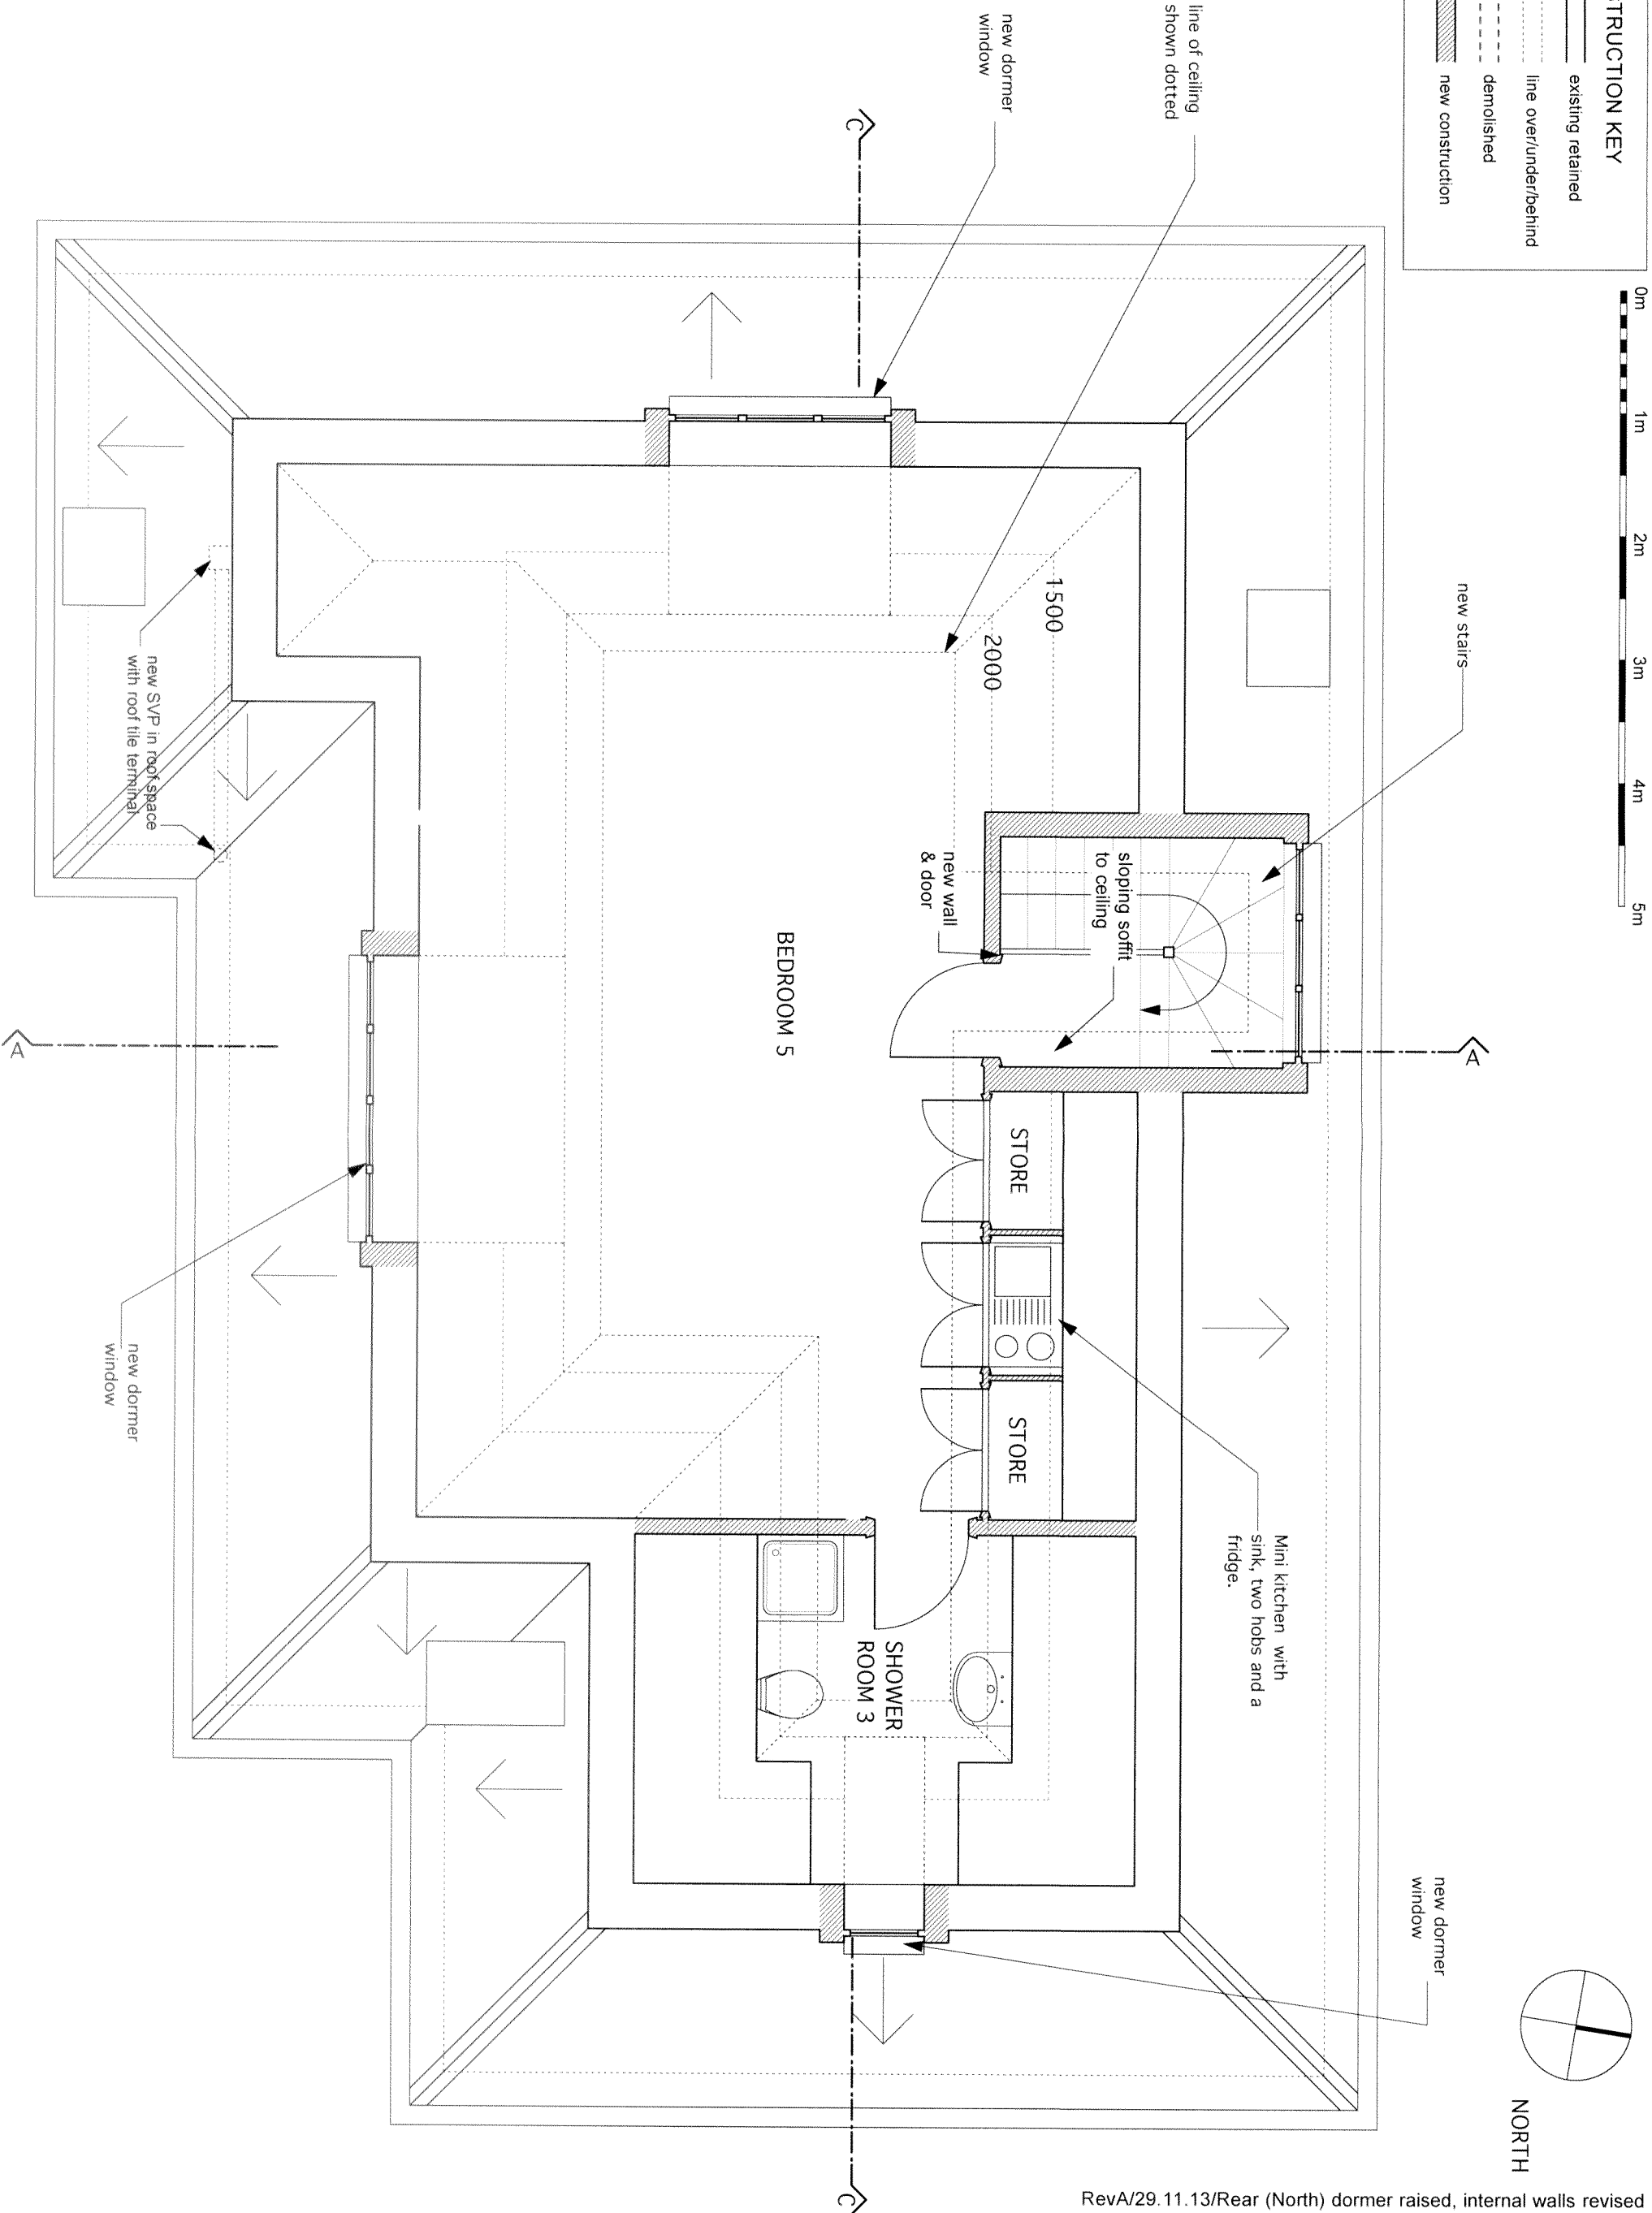

CONSTRUCTION KEY	
	existing retained
	line over/under/behind
	demolished
	new construction

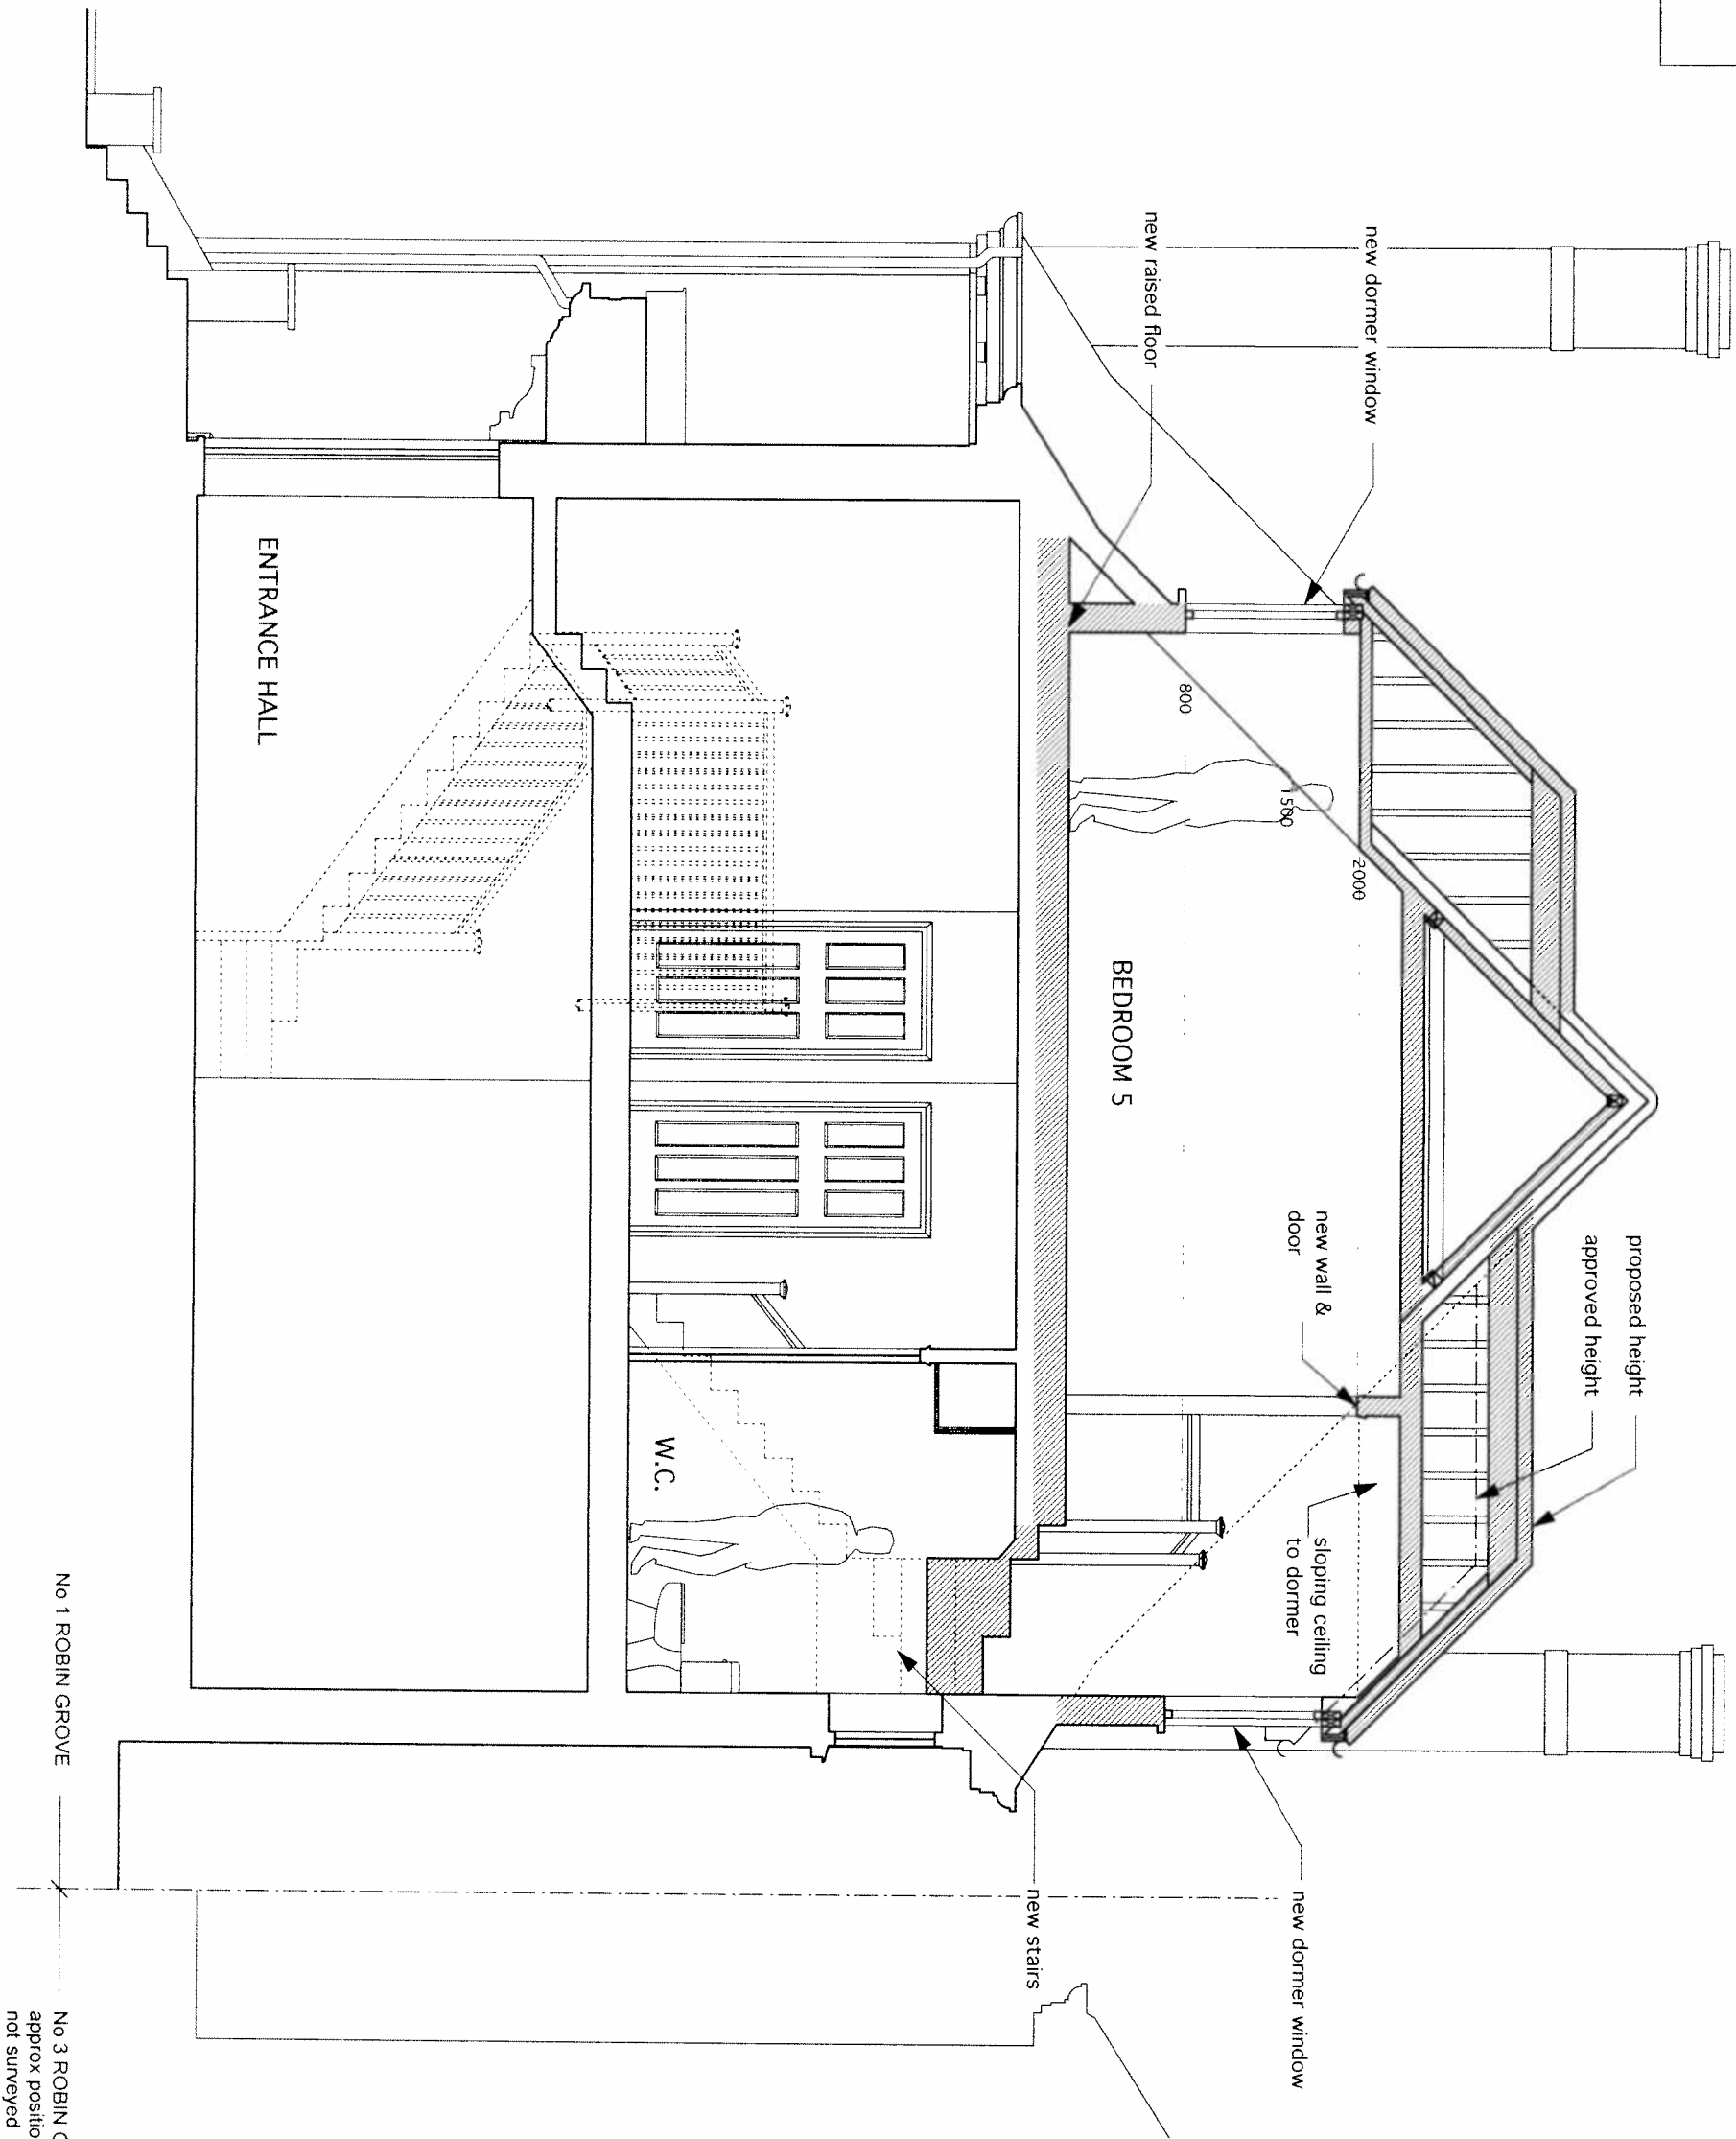

No 1 ROBIN GROVE

No 3 ROBIN GROVE
approx position for guidance
not surveyed

RevA/29.11.13/Rear (North) dormer raised, internal wall layout revised


CONSTRUCTION KEY

existing retained

line over/under/behind

demolished

new construction

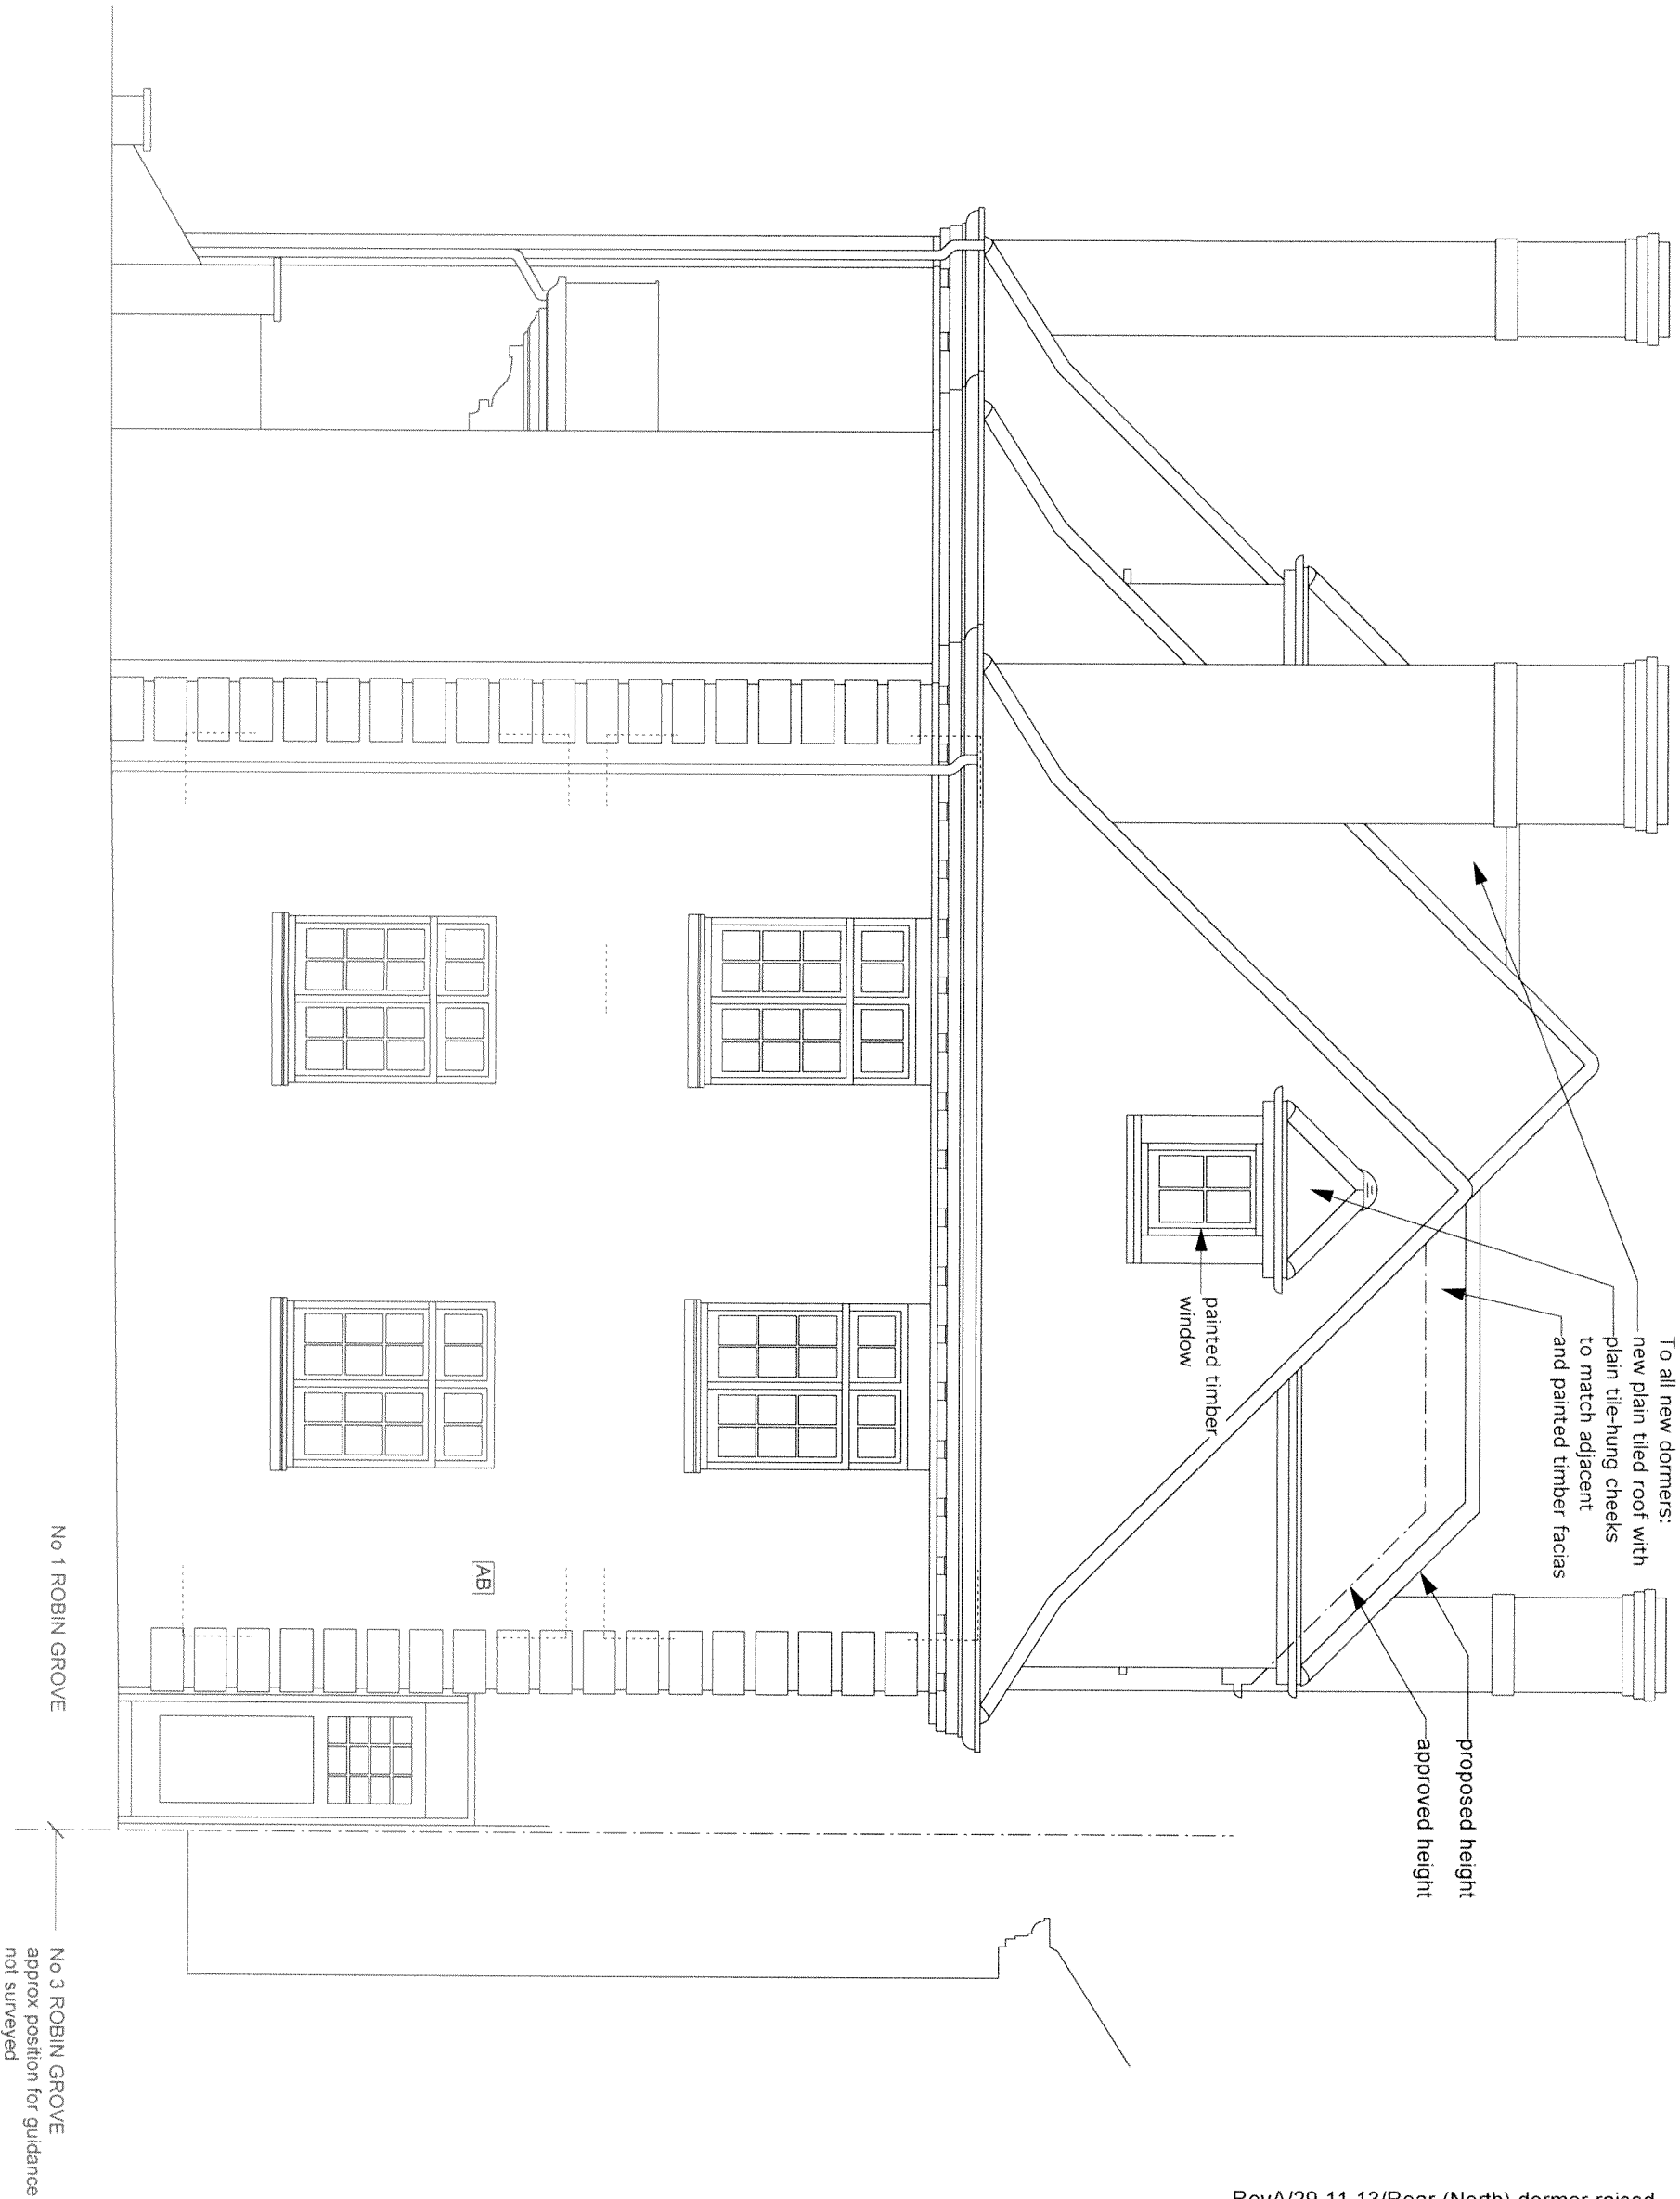

RevA/29.11.13/Rear (North) dormer raised

project5 ARCHITECTURE	PROJECT 5 ARCHITECTURE LLP 8 Waterson Street London E2 8HL T: +44 (0)20 7739 9131 F: +44 (0)20 7739 3687 E: info@p5a.co.uk	job title 1 ROBIN GROVE, HIGHGATE, LONDON N6 6PA drawing EAST ELEVATION - PROPOSED	scale 1:50 @ A3 date MAY 2013	drawn SA	drawing no. 6228-RG1-PP08A
				checked XX	