



**Client:**  
Knightsbridge Student Housing Ltd

**Project:**  
TSHC - 'The Depot'

**Site Address:**  
Britannia Street  
Kings Cross  
London

**Drawing No:** KP/SK02 K

**Approved by:**

**Scale @ A3:** 1:200

**Date:** 1 September 2013

**Page ref:** 1 of 3


**Rev: Date: Comment:**

- |   |          |                                                                                |
|---|----------|--------------------------------------------------------------------------------|
| A | 21.05.13 | Moved mini blade to right handside as per comments.                            |
| B | 22.05.13 | High level illuminated cube removed due to window.                             |
| C | 17.07.13 | Cube removed from proposal and blade signs on North Elevation reduced in size. |


**Signlex Limited**  
Broad Gate  
The Headrow  
Leeds  
LS1 8EQ

**T:** +44 (0) 113 350 7445  
**E:** info@signlex.com  
**W:** www.signlex.com



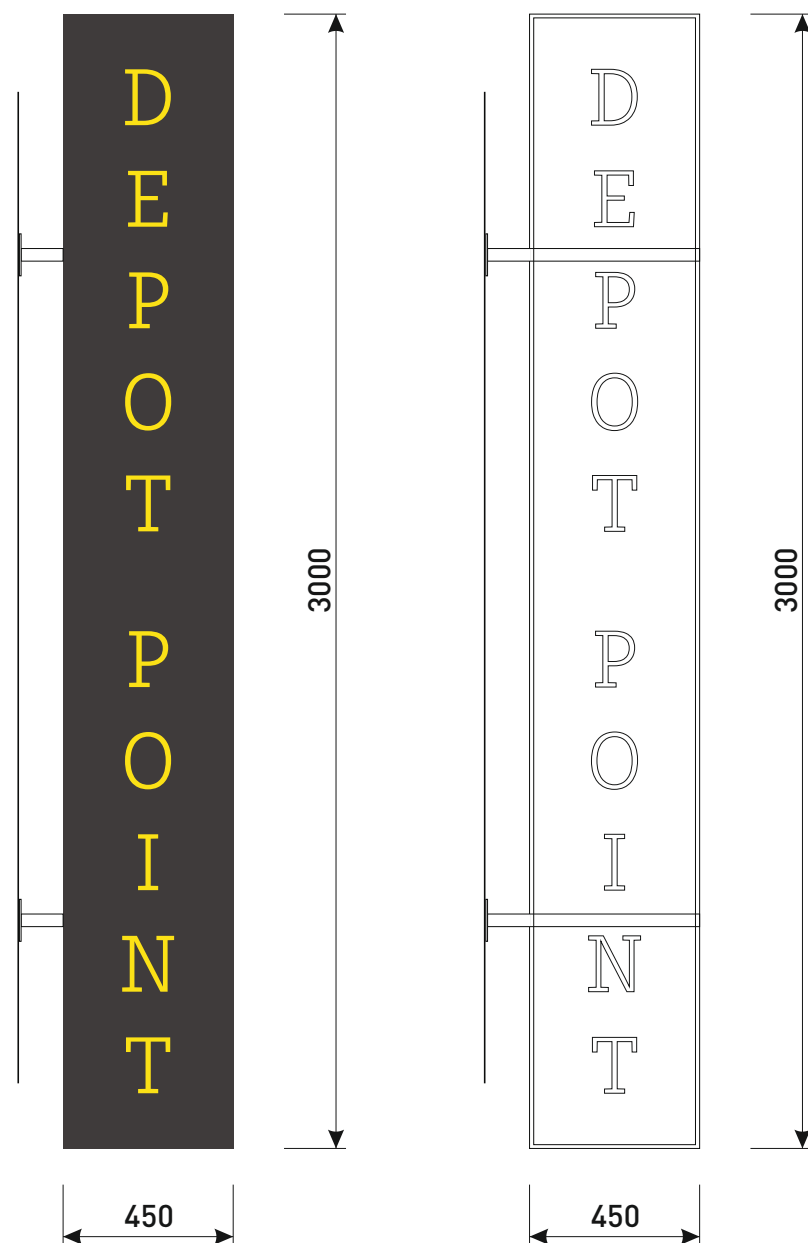

Sign 1:  
Non-illuminated double sided projecting Blade Sign 450mm x 3,000x 120mm  
Comprising of internal steel framework with a flex face digitally printed pvc skin  
fixed to framework on both sides.  
Scale 1:20

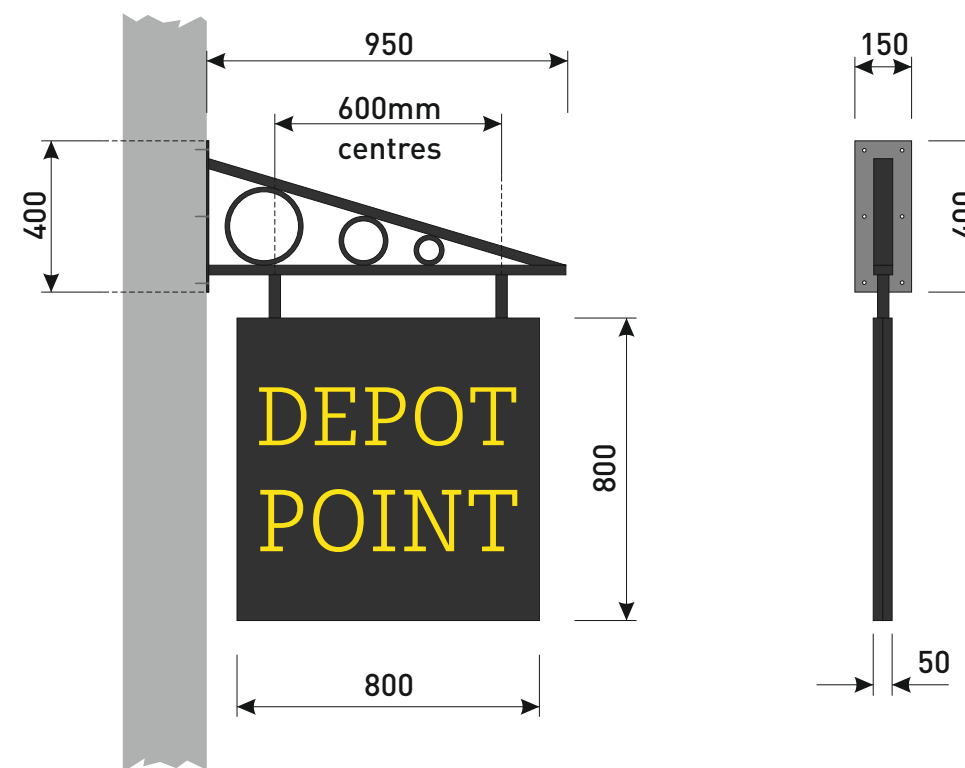

Sign2:  
Double sided fixed projecting sign.  
800 x 800mm folded aluminium trays with 25mm returns  
mounted back to back with vinyl graphics to face.  
Custom bracket made of 1" x 2" box section and powder  
coated dark grey. 3mm wall plate, 150 x 400mm h with  
six off countersunk screw holes at 25mm edge to centre.

**Client:**  
Knightsbridge Student Housing Ltd

**Project:**  
TSHC - 'The Depot'

**Site Address:**  
Britannia Street  
Kings Cross  
London

**Drawing No:** KP/SK02 K

**Approved by:**

**Scale @ A3:** 1:20

**Date:** 1 September 2013

**Page ref:** 2 of 3


**Rev: Date: Comment:**

- |   |          |                                                                                |
|---|----------|--------------------------------------------------------------------------------|
| A | 21.05.13 | Moved mini blade to right handside as per comments.                            |
| B | 22.05.13 | High level illuminated cube removed due to window.                             |
| C | 17.07.13 | Cube removed from proposal and blade signs on North Elevation reduced in size. |

**Signlex Limited**  
Broad Gate  
The Headrow  
Leeds  
LS1 8EQ

T: +44 (0) 113 350 7445  
E: info@signlex.com  
W: www.signlex.com



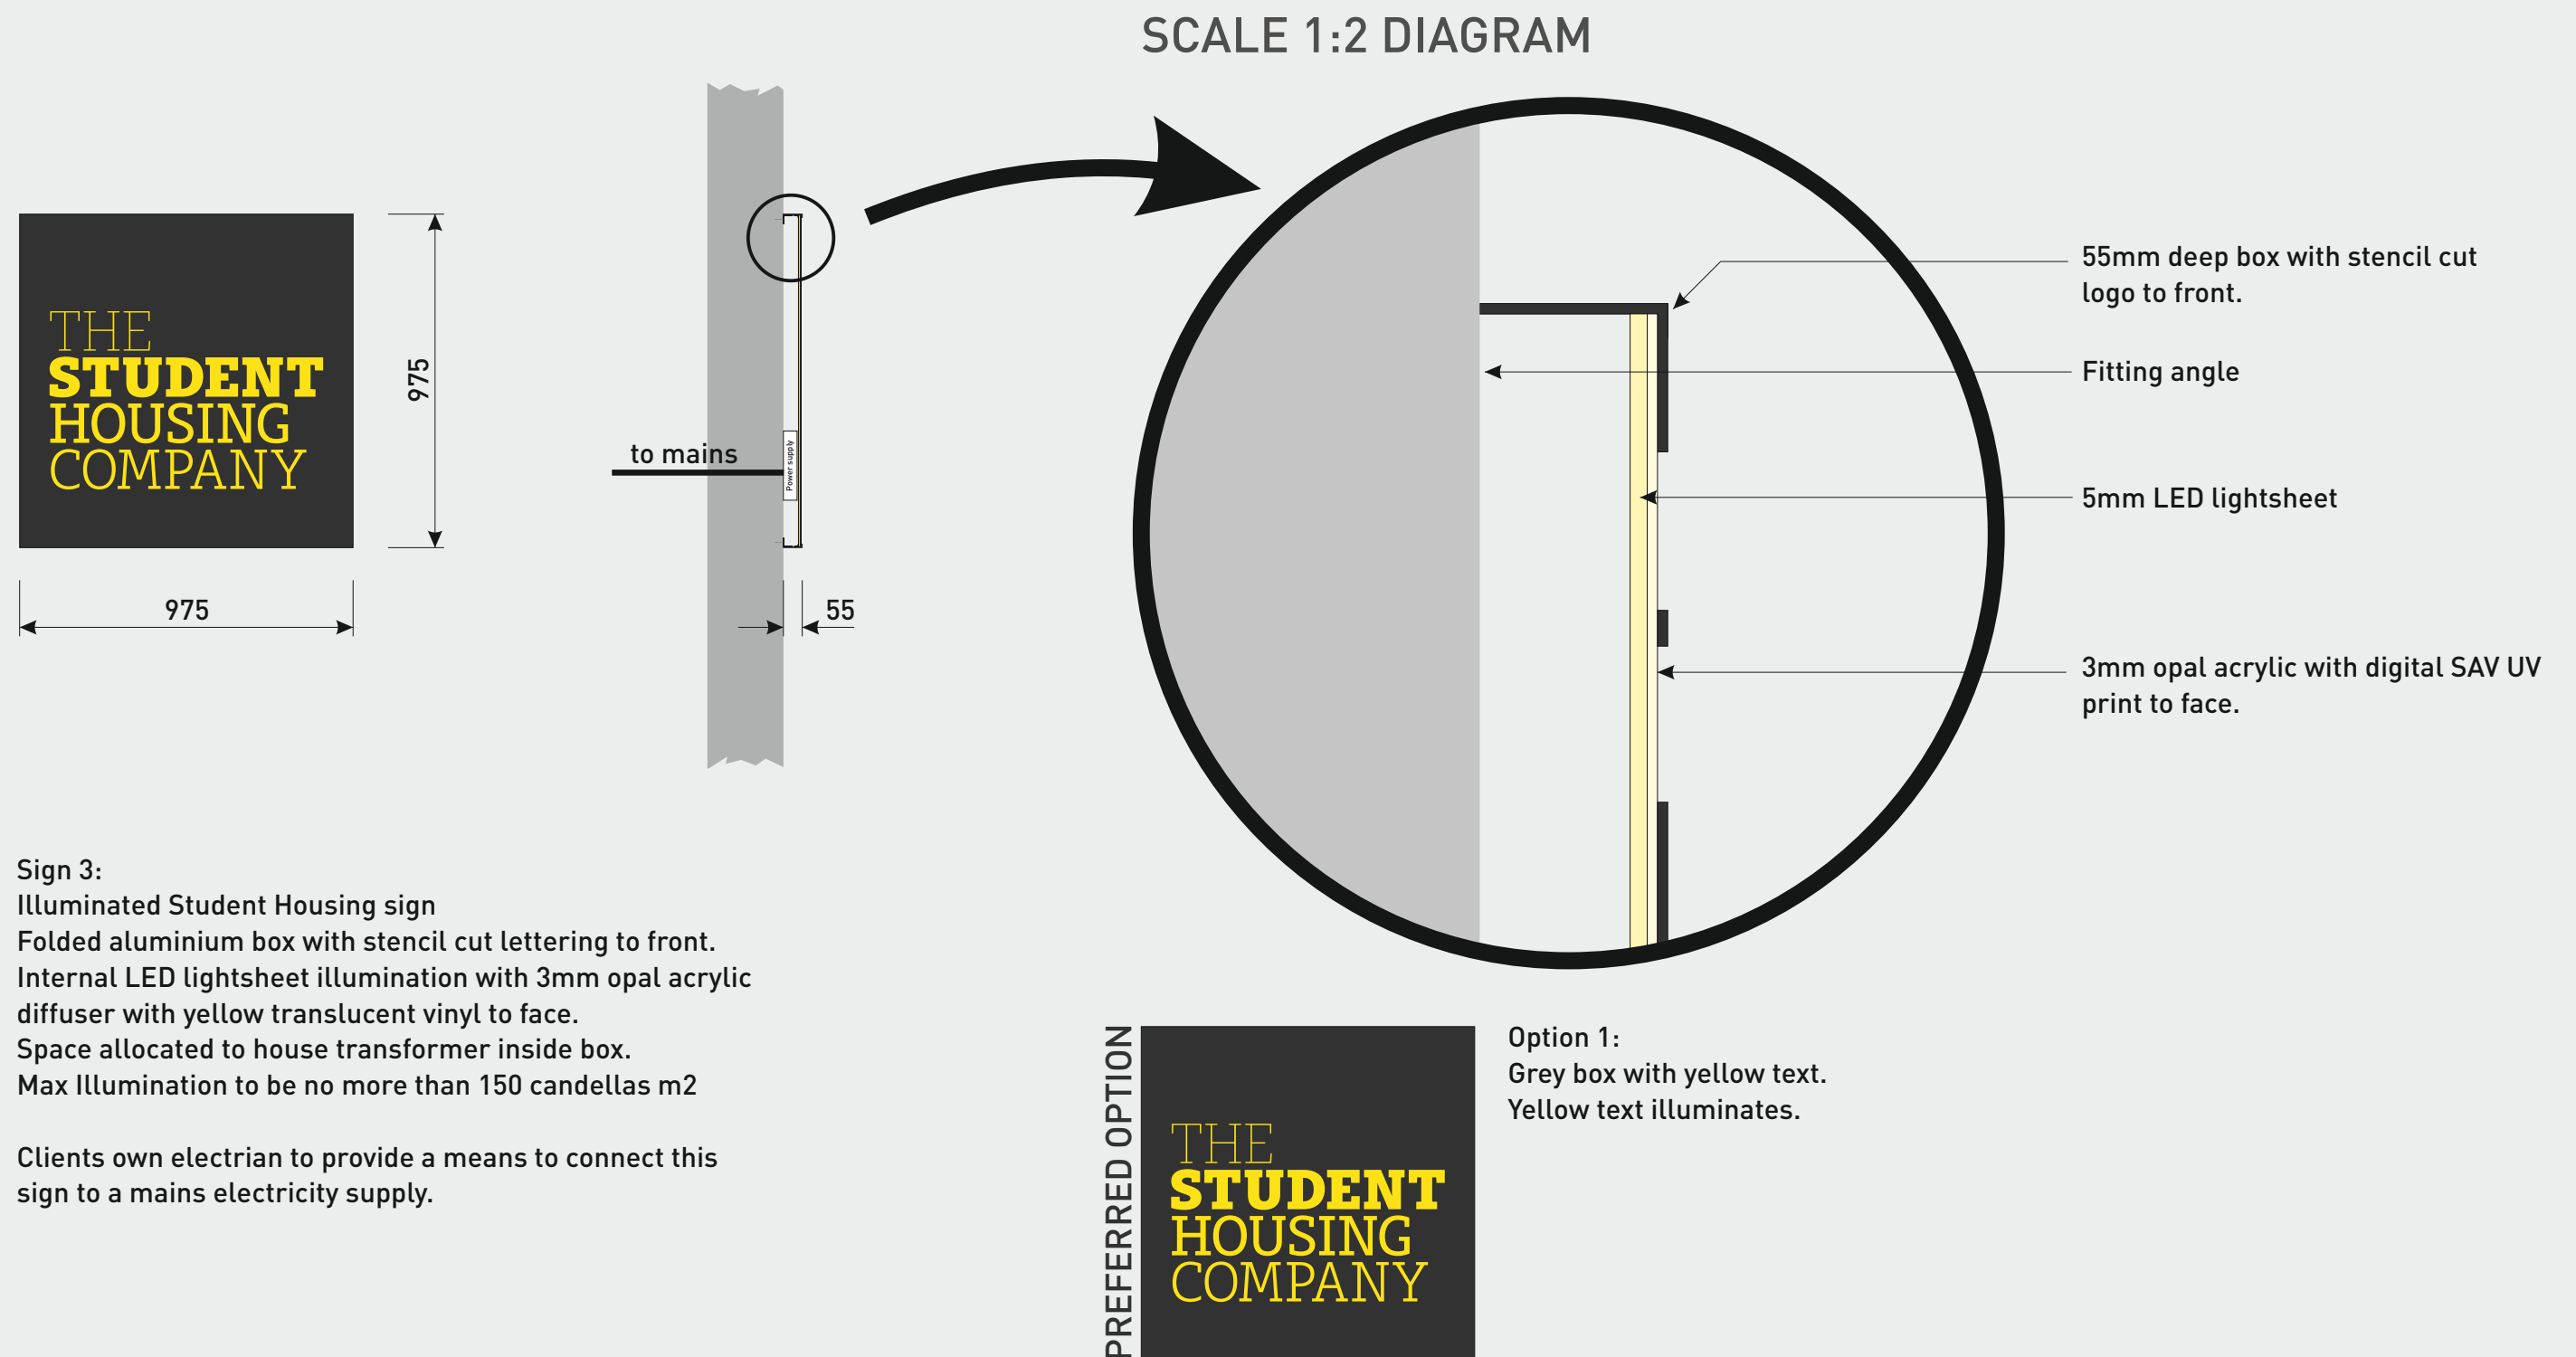

**Client:**  
 Knightsbridge Student Housing Ltd

**Project:**  
 TSHC - 'The Depot'

**Site Address:**  
 Britannia Street  
 Kings Cross  
 London

**Drawing No:** KP/SK02 K

**Approved by:**

**Scale @ A3:** 1:20

**Date:** 1 September 2013

**Page ref:** 3 of 3

**Rev:** **Date:** **Comment:**

**Signlex Limited**  
 Broad Gate  
 The Headrow  
 Leeds  
 LS1 8EQ

**T:** +44 (0) 113 350 7445  
**E:** info@signlex.com  
**W:** www.signlex.com

