


DO NOT SCALE DIMENSIONS OFF THIS DRAWING
CHECK ALL DIMENSIONS ON SITE BEFORE FABRICATION
REPORT ALL ERRORS OR OMISSIONS TO SPRUNT LIMITED
THIS DRAWING IS PROTECTED UNDER COPYRIGHT AND
SHALL NOT BE REPRODUCED IN PART OR WHOLE
WITHOUT PRIOR EXPRESSED PERMISSION OF SPRUNT
LIMITED



A - North West Elevation
1 : 100

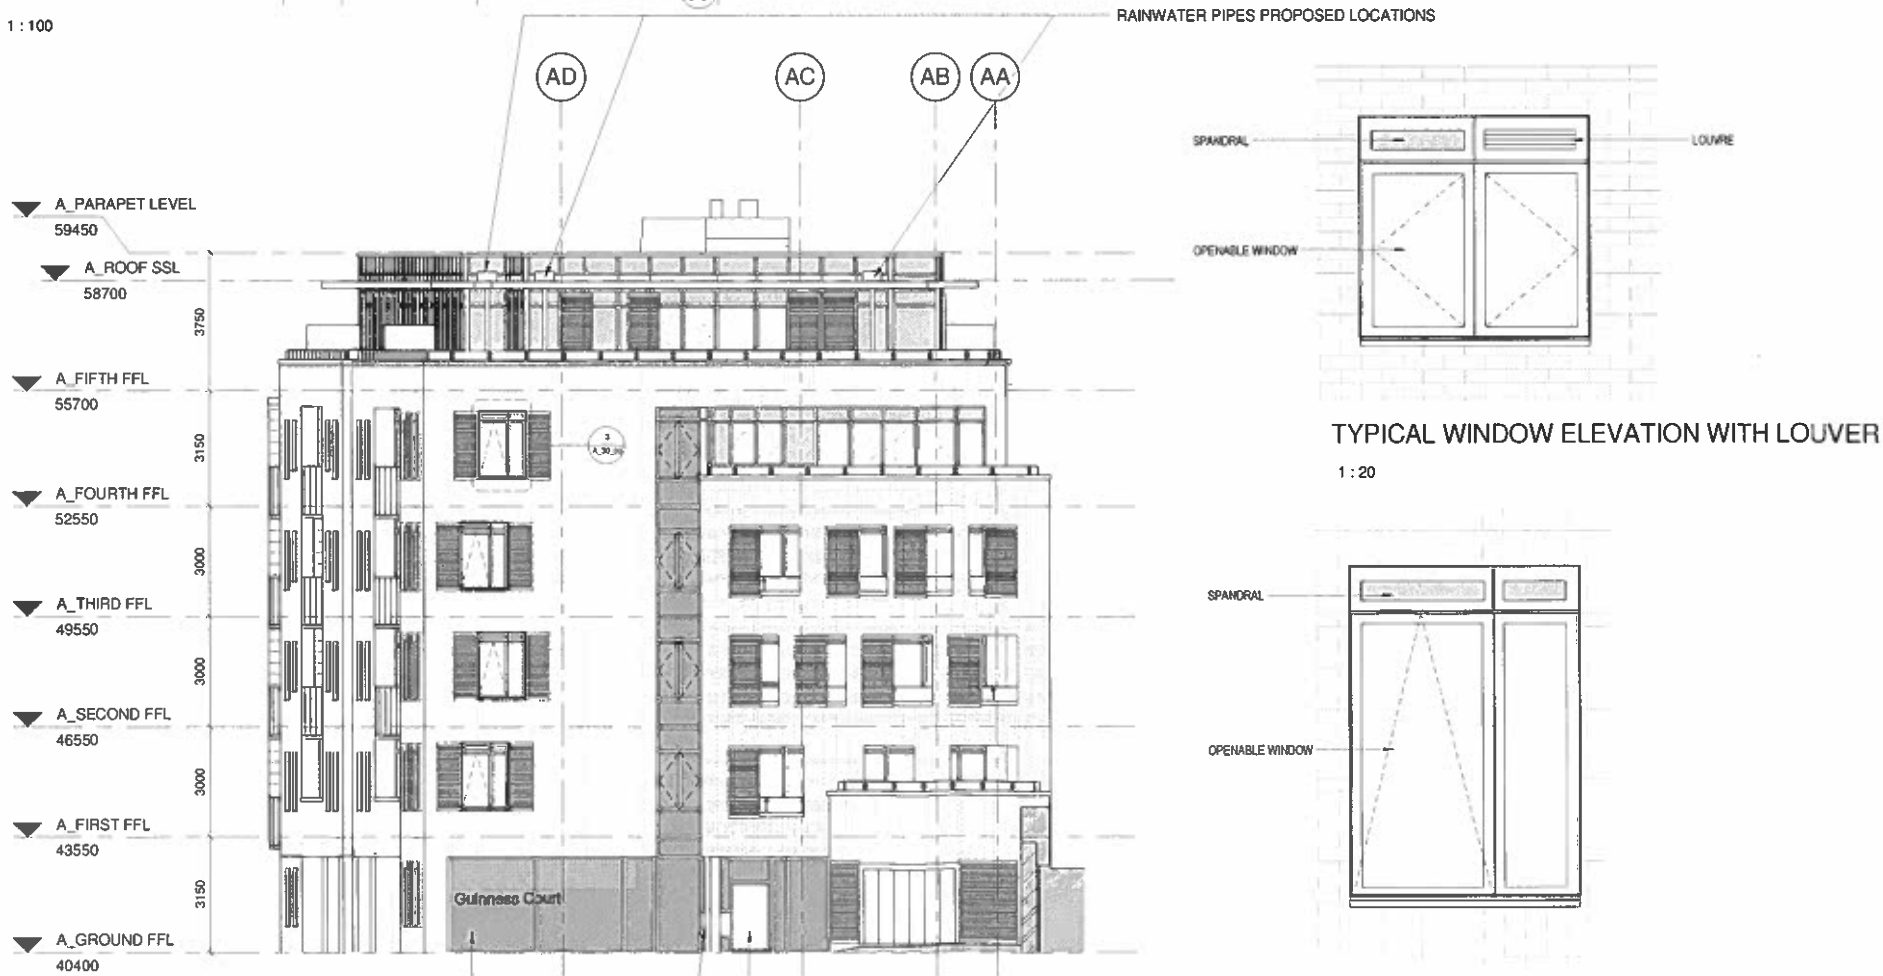

A - South East Elevation
1 : 100

D2 PM 02.12.13 SA Timber shutters revised
D1 SA 04.07.13 SA Top and bottom panels added to windows as shown including lower panels, Sliding shutter sizes amended, downpipe locations amended, spandrel panels shown, Ground floor timber doors changed to glazed doors, Car lift area amended, Lift overrun locations amended, Window & door head brickwork detail removed, Balustrade glass pattern removed (glazing colour agreed with Planners to be 9002 Grey white), Windows added to North East Elevation, Glass edge balustrading added to Car lift roof, Main entrance gates to lobbies to be metal gates (Building control requirement), Openable windows added to South East Elevation Curtain walling

REV BY DATE CHK DESCRIPTION
STATUS

PLANNING

CONTRACTOR

GallifordTry

PROJECT

St Edmunds Terrace, NW8 7QE

CLIENT

THE GUINNESS TRUST

DRAWING TITLE
BLOCK A - NW AND SE ELEVATION

DATE CREATED 15.09.11	DATE AMENDED 02.12.13	SCALE As indicated @A1
DRAWN BY JM	AMENDED BY JI	CHECKED SA

DRAWING NO & REVISION
12308_A_30_00 -D2

The Quadrangle,
180 Wardour Street,
London W1F 8FY
T +44 (0)20 7287 1153
F +44 (0)20 7287 3675
www.sprunt.net

sprunt.