



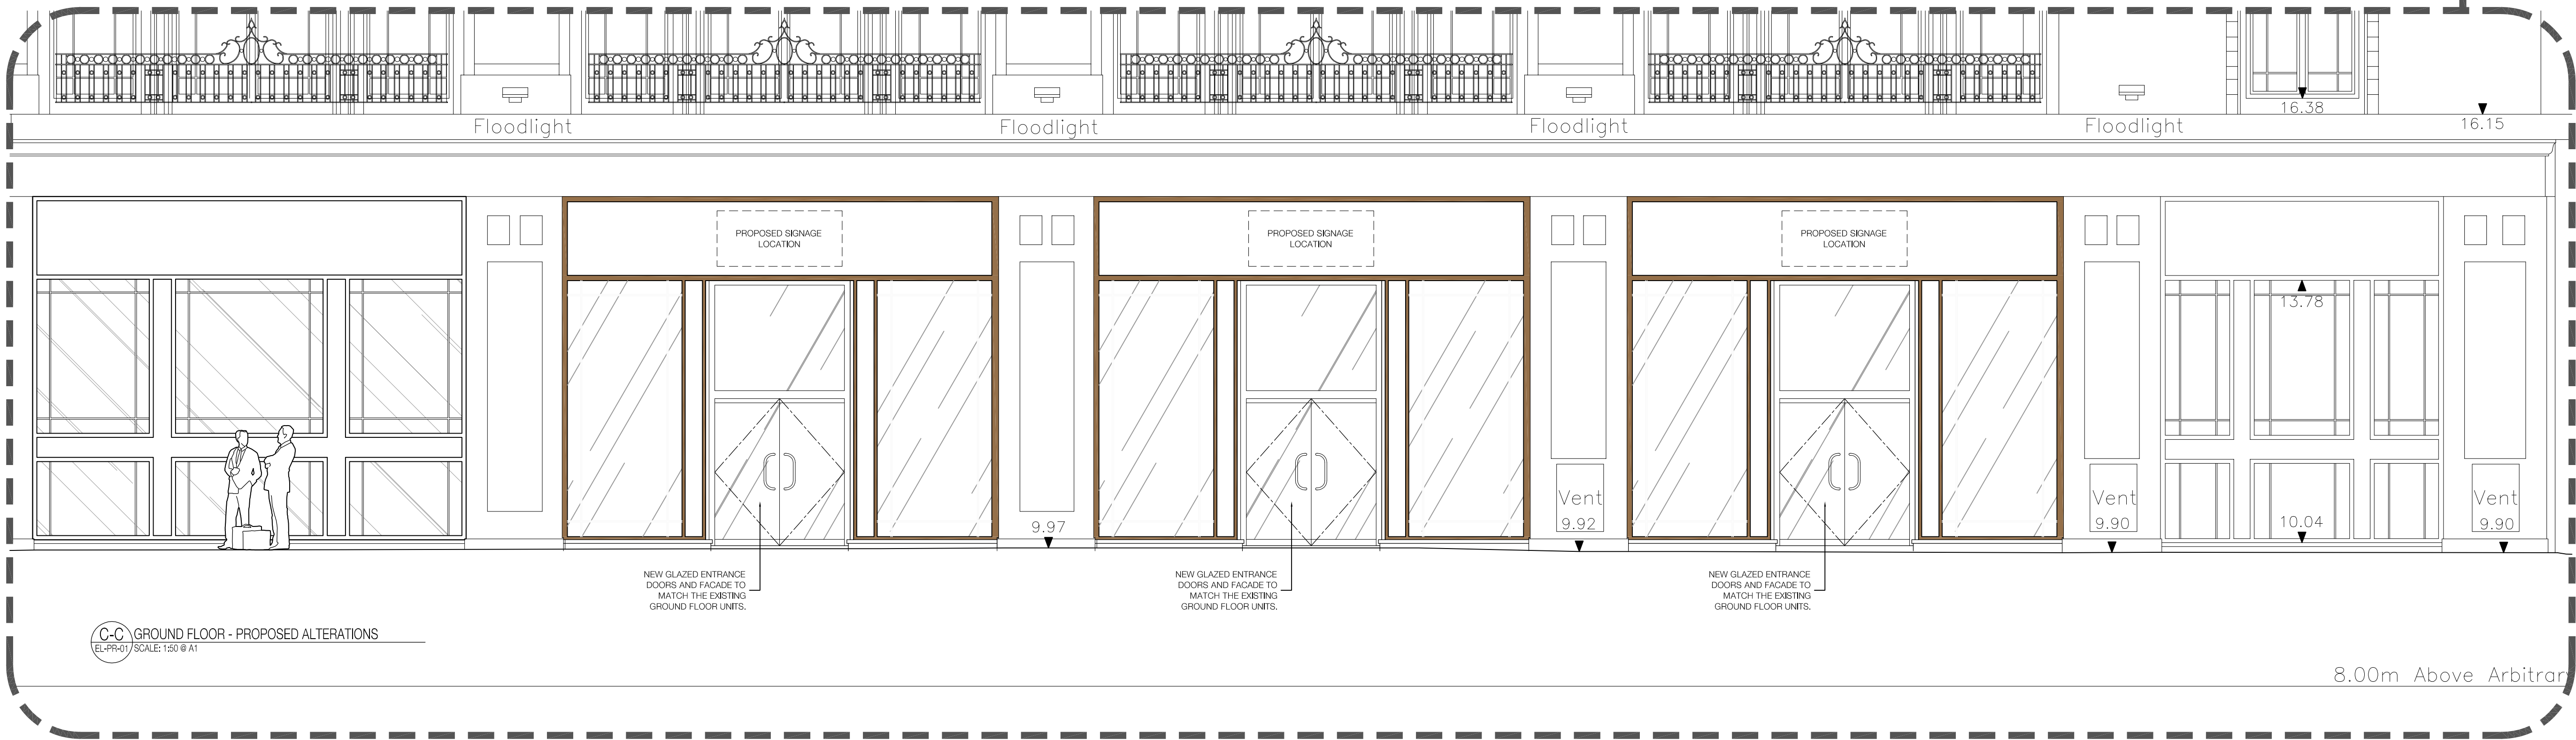

20m Above Arbitrary Datum

8.00m Above Arbitrary Datum

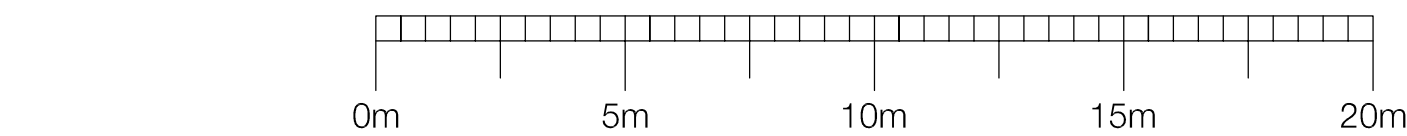

100 OXFORD ST INDICITIVE FRONT ELEVATION ALTERATIONS

/	25/07/13	ISSUED FOR INFORMATION PLANNING APPROVAL DRAWING	JJ	AM
Rev	Date	Revisions	By	Checked

eySmith
MoreySmith
nith

24 Marshalsea Road
London SE1 1HF
Telephone 020 7359 1470
Fax 020 7378 1274
Email info@moreysmith.co.uk
www.moreysmith.com

ISSUED FOR INFORMATION

Job title
100 NEW OXFORD ST
LONDON

Drawing title
INDICITIVE
FRONT ELEVATION
ALTERATIONS

Date	08/07/13	Job no.	PH-029	Drawing no.	EL-FR-01	Rev.	-
Scale	SEE DWG	Drawn by	JJ	Checked	AM		

Do not scale from this drawing, all dimensions to be checked on site, any discrepancies must be reported to the designer immediately. ©MoreySmith