




FIRST FLOOR

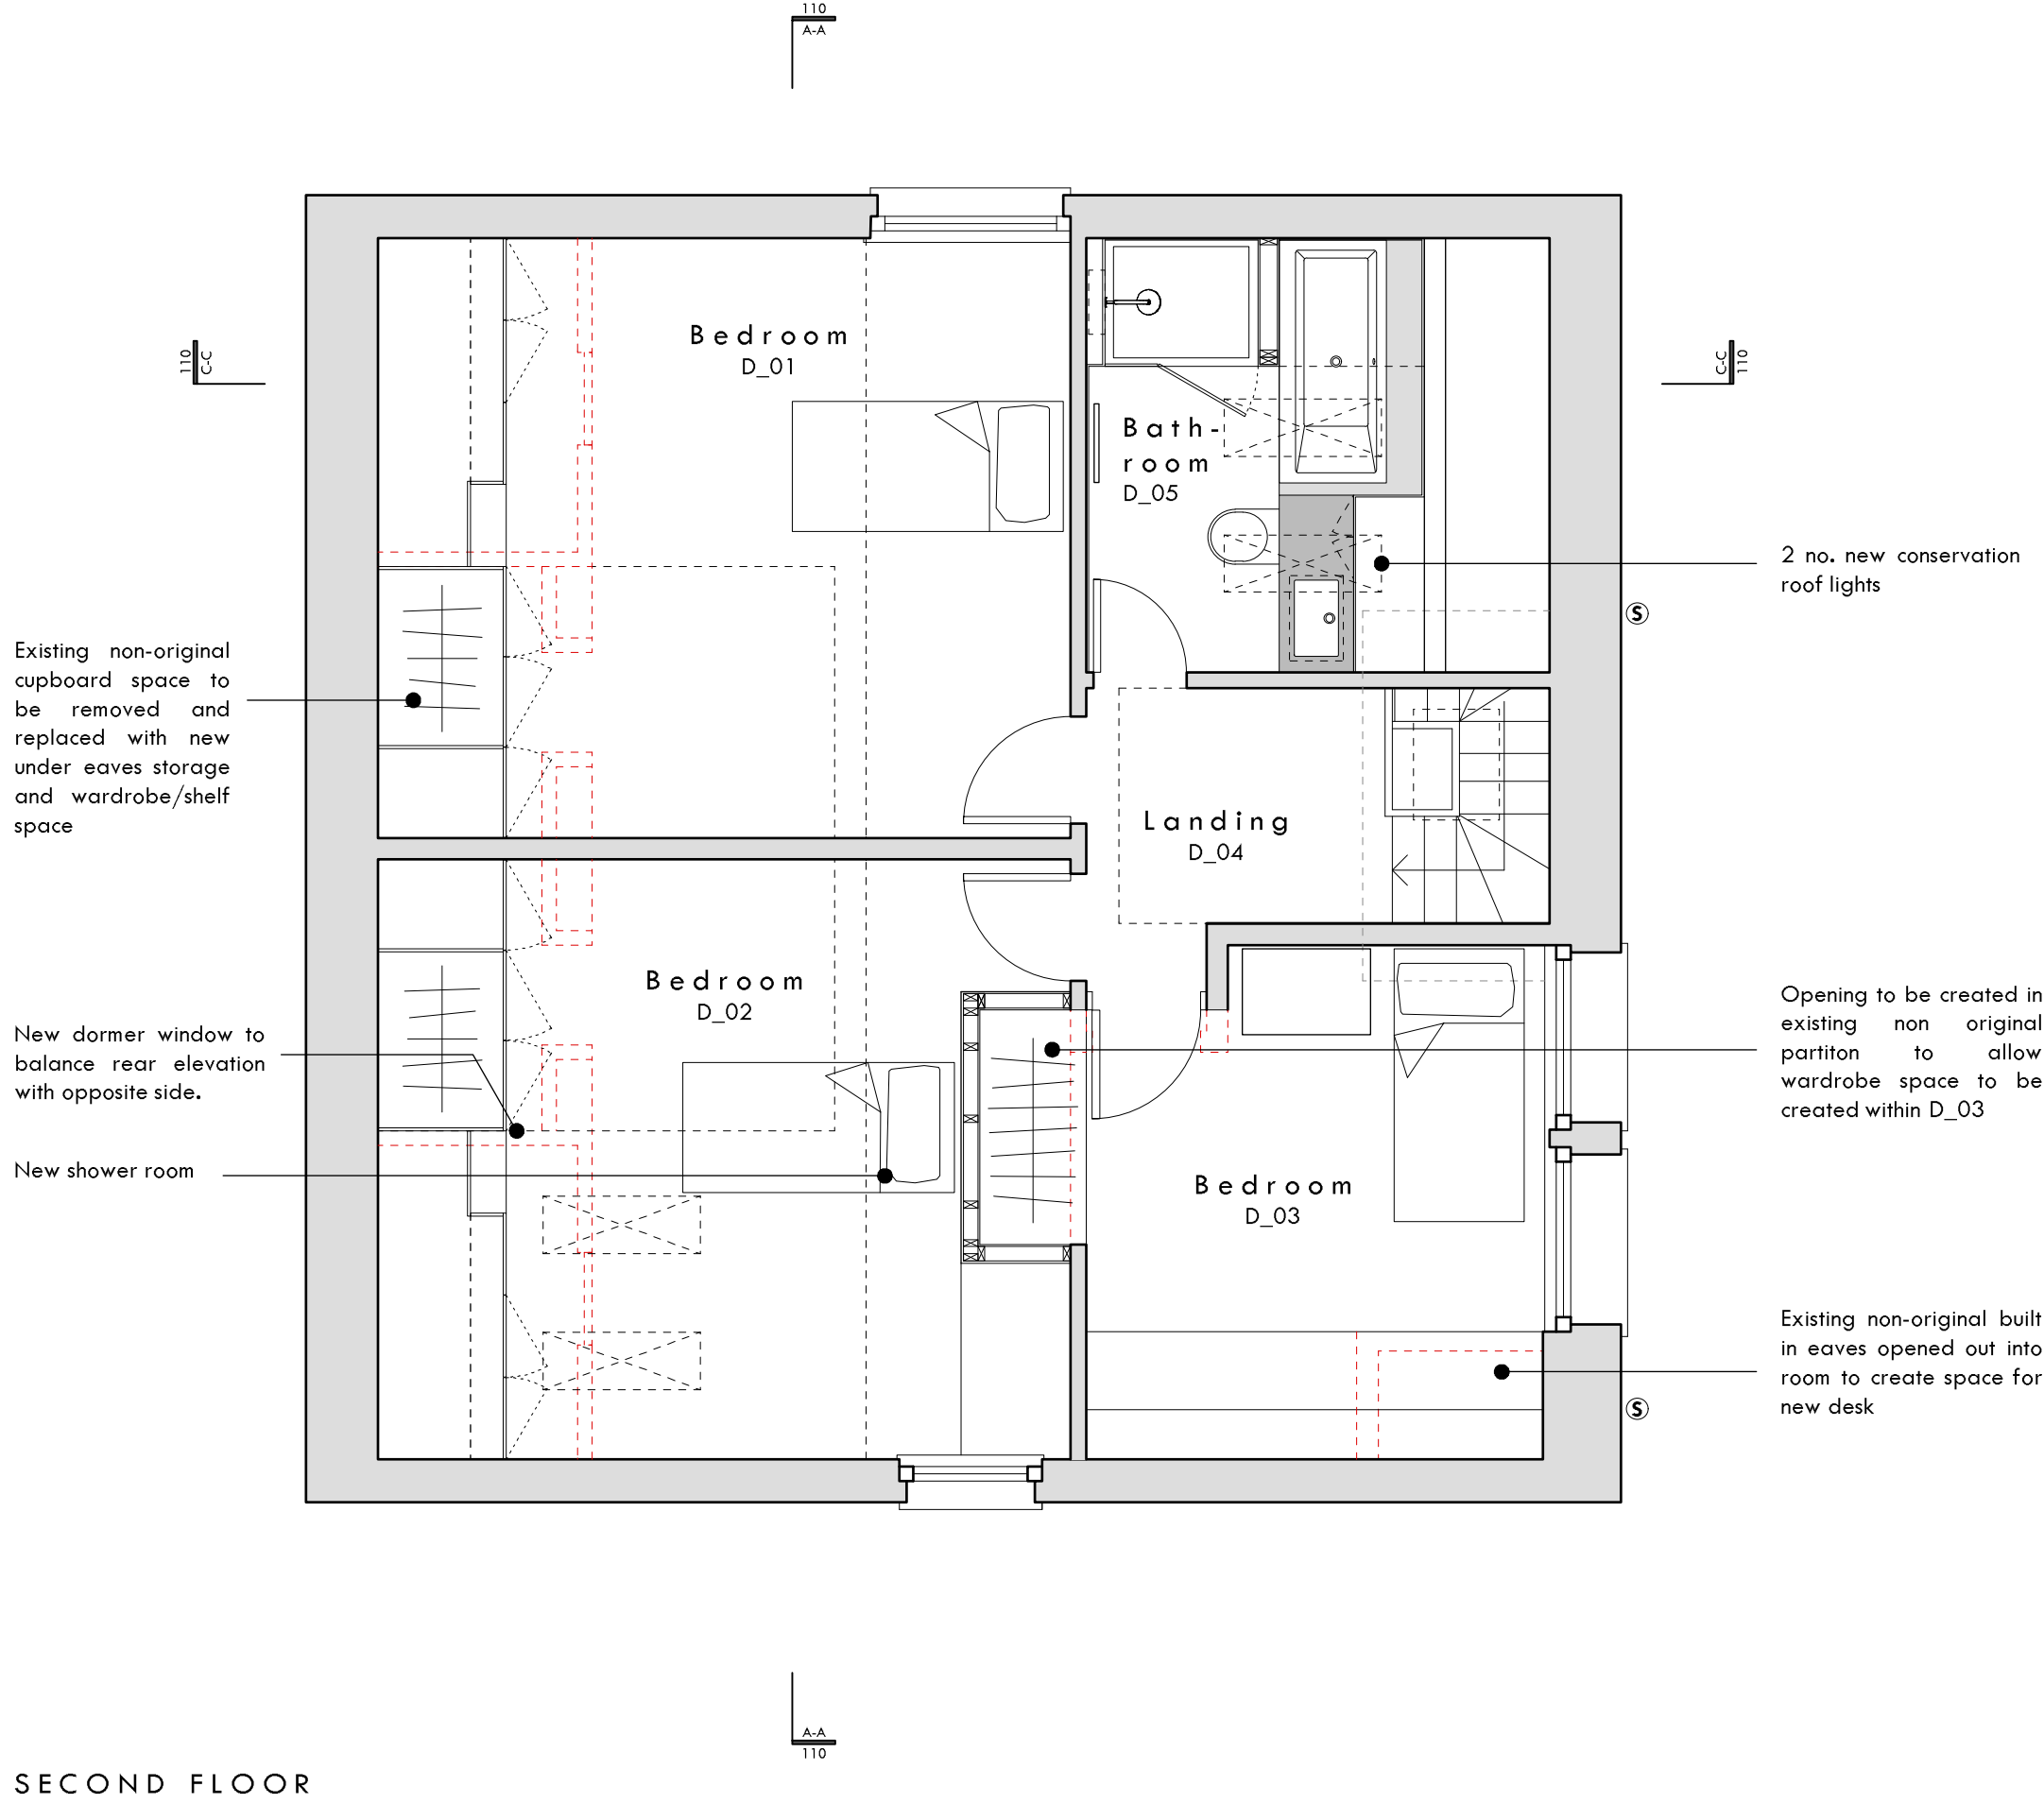

SECOND FLOOR

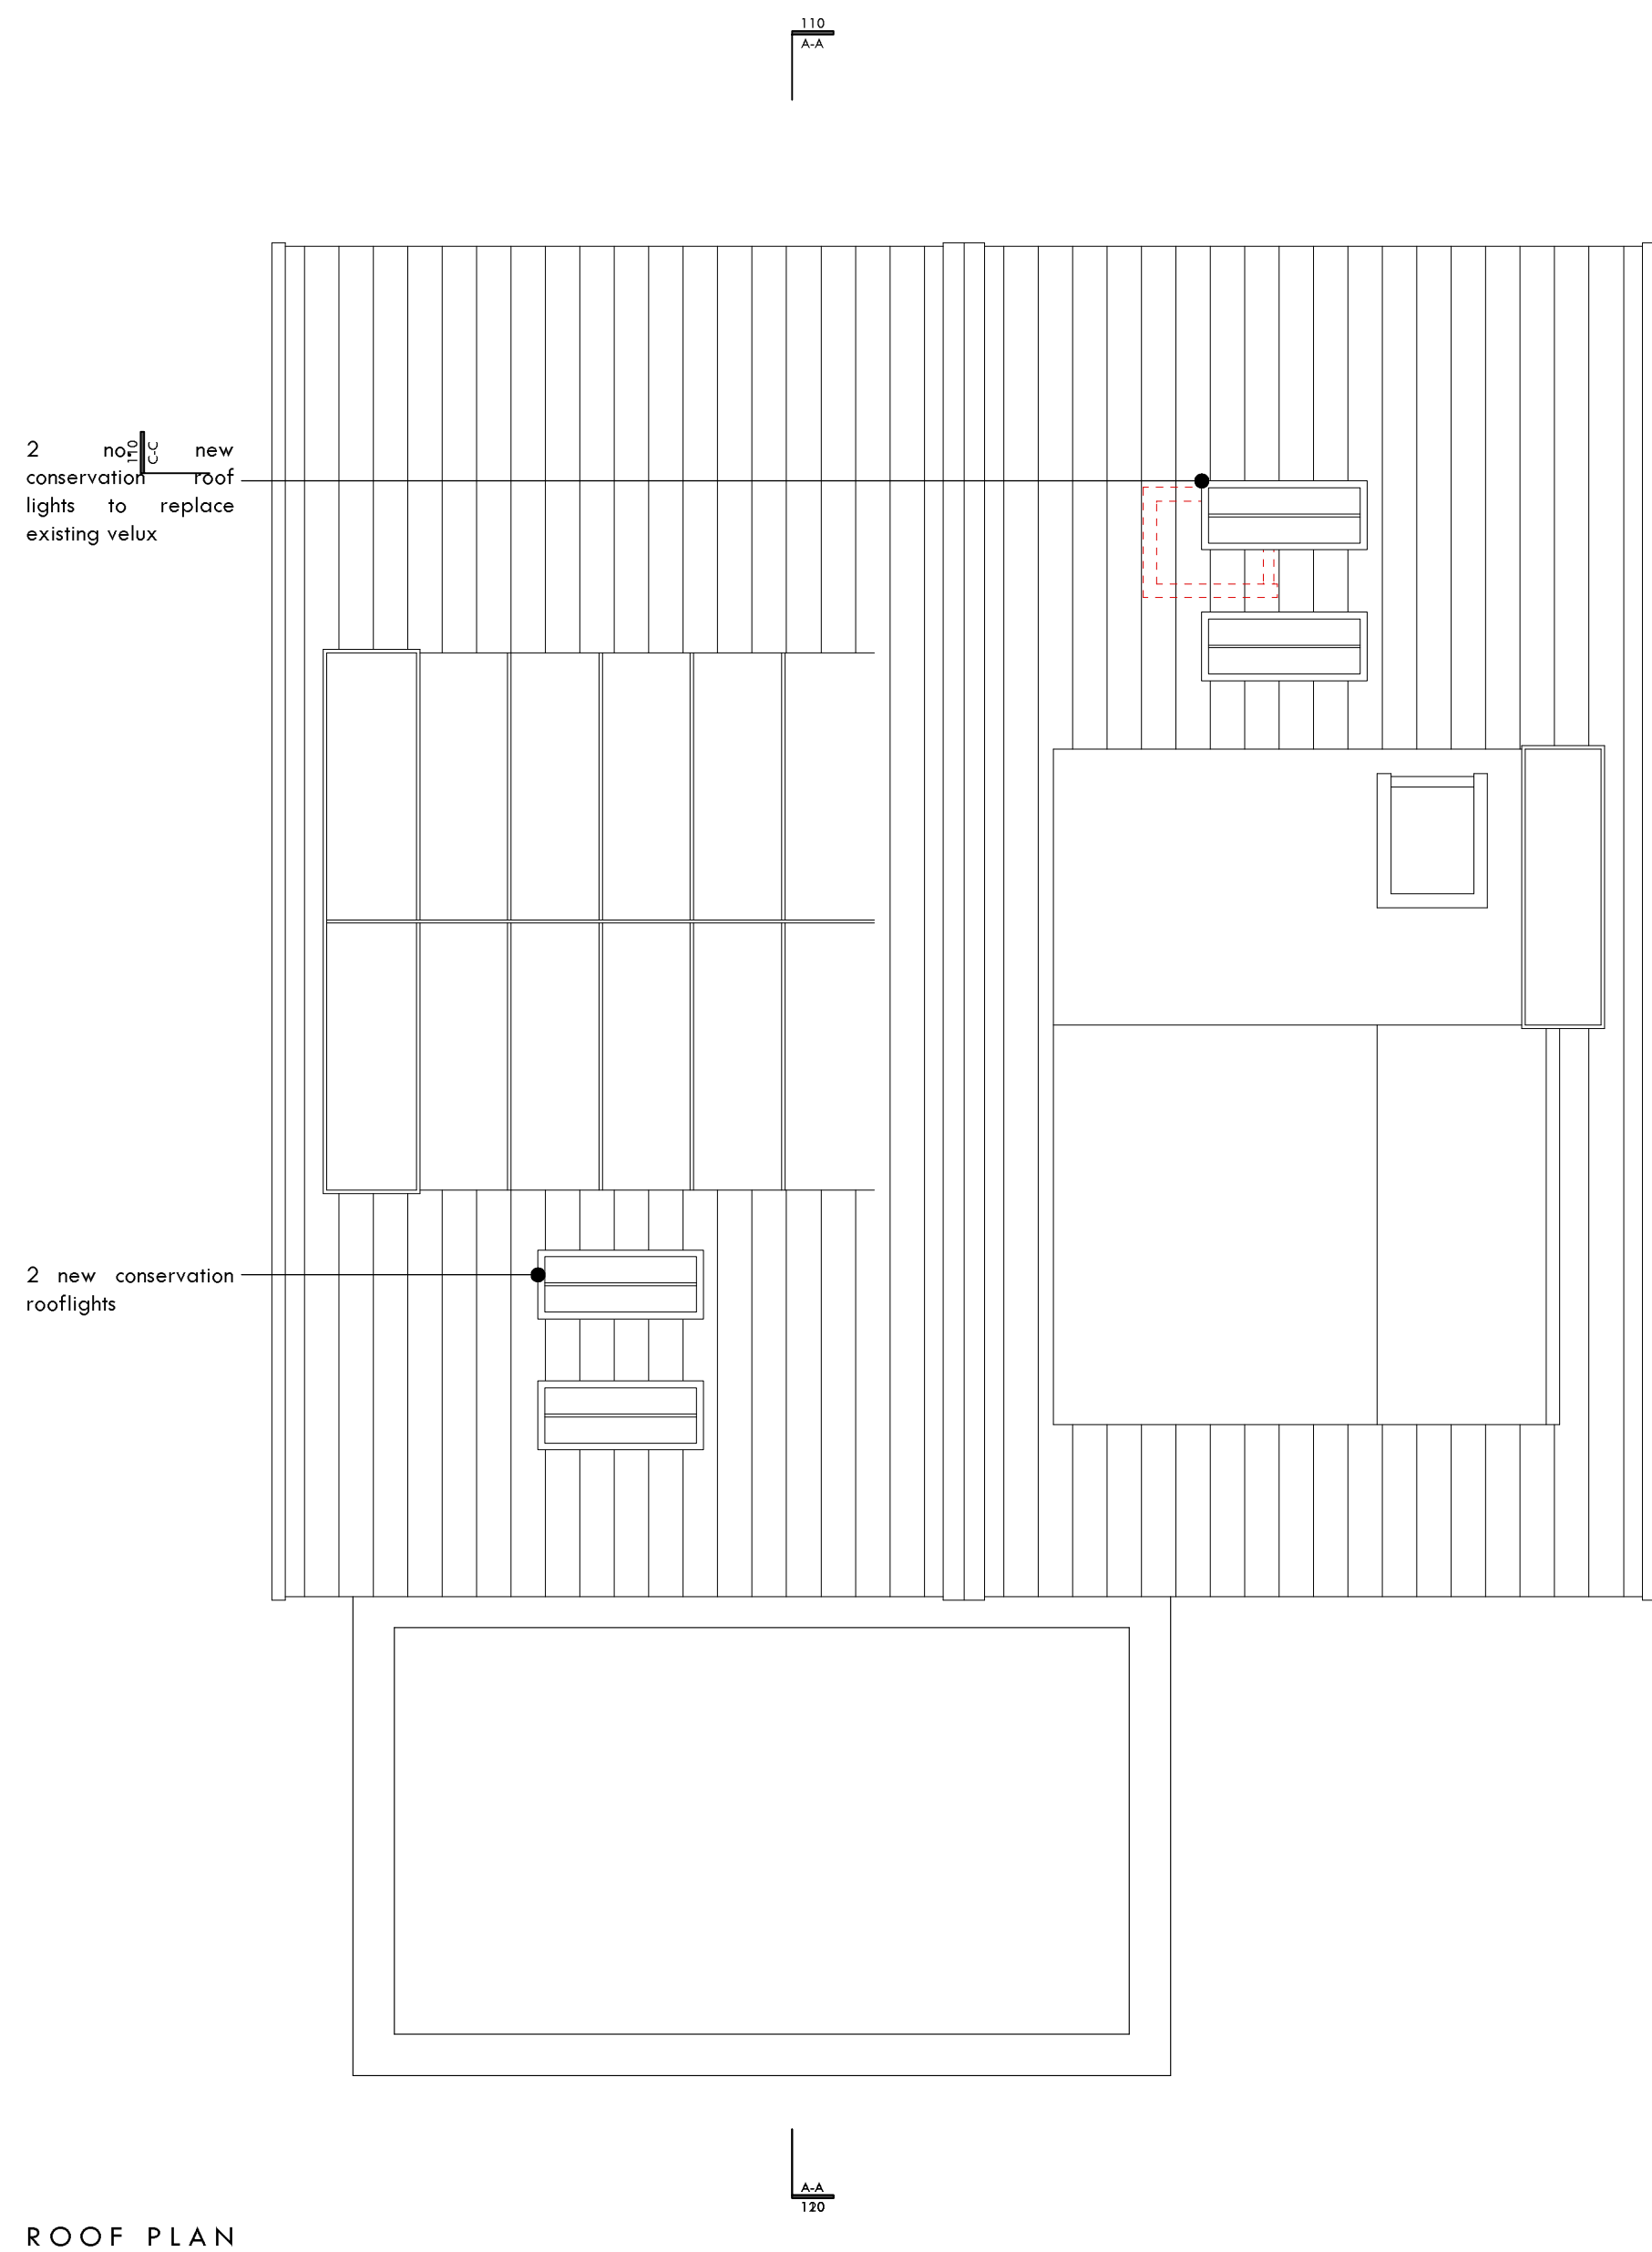

ROOF PLAN

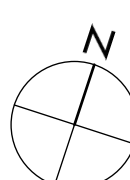

Revisions	
A	13.02.08 First floor plan revised as client diagram. Second floor option added
B	13.02.28 Revised as client comment
C	13.03.22 Roof Plan shown
D	13.09.02 Revisions following pre-app advice
E	13.11.14 Revisions following advice from planners

PLANNING APPLICATION				
	KJH	1:50/A1	Feb' 2013	
	Drawn	Checked	Scale	Date

**naganJohnson**  
2 Pontypool Place  
London SE1 8QF  
Tel: 020 7633 0200  
Fax: 020 7633 0324  
e: studio@naganjohnson.co.uk

Mr and Mrs Kirkwood  
16 Provost Road  
LONDON

First and Second  
Floor & Roof Plans  
as proposed

P103e