


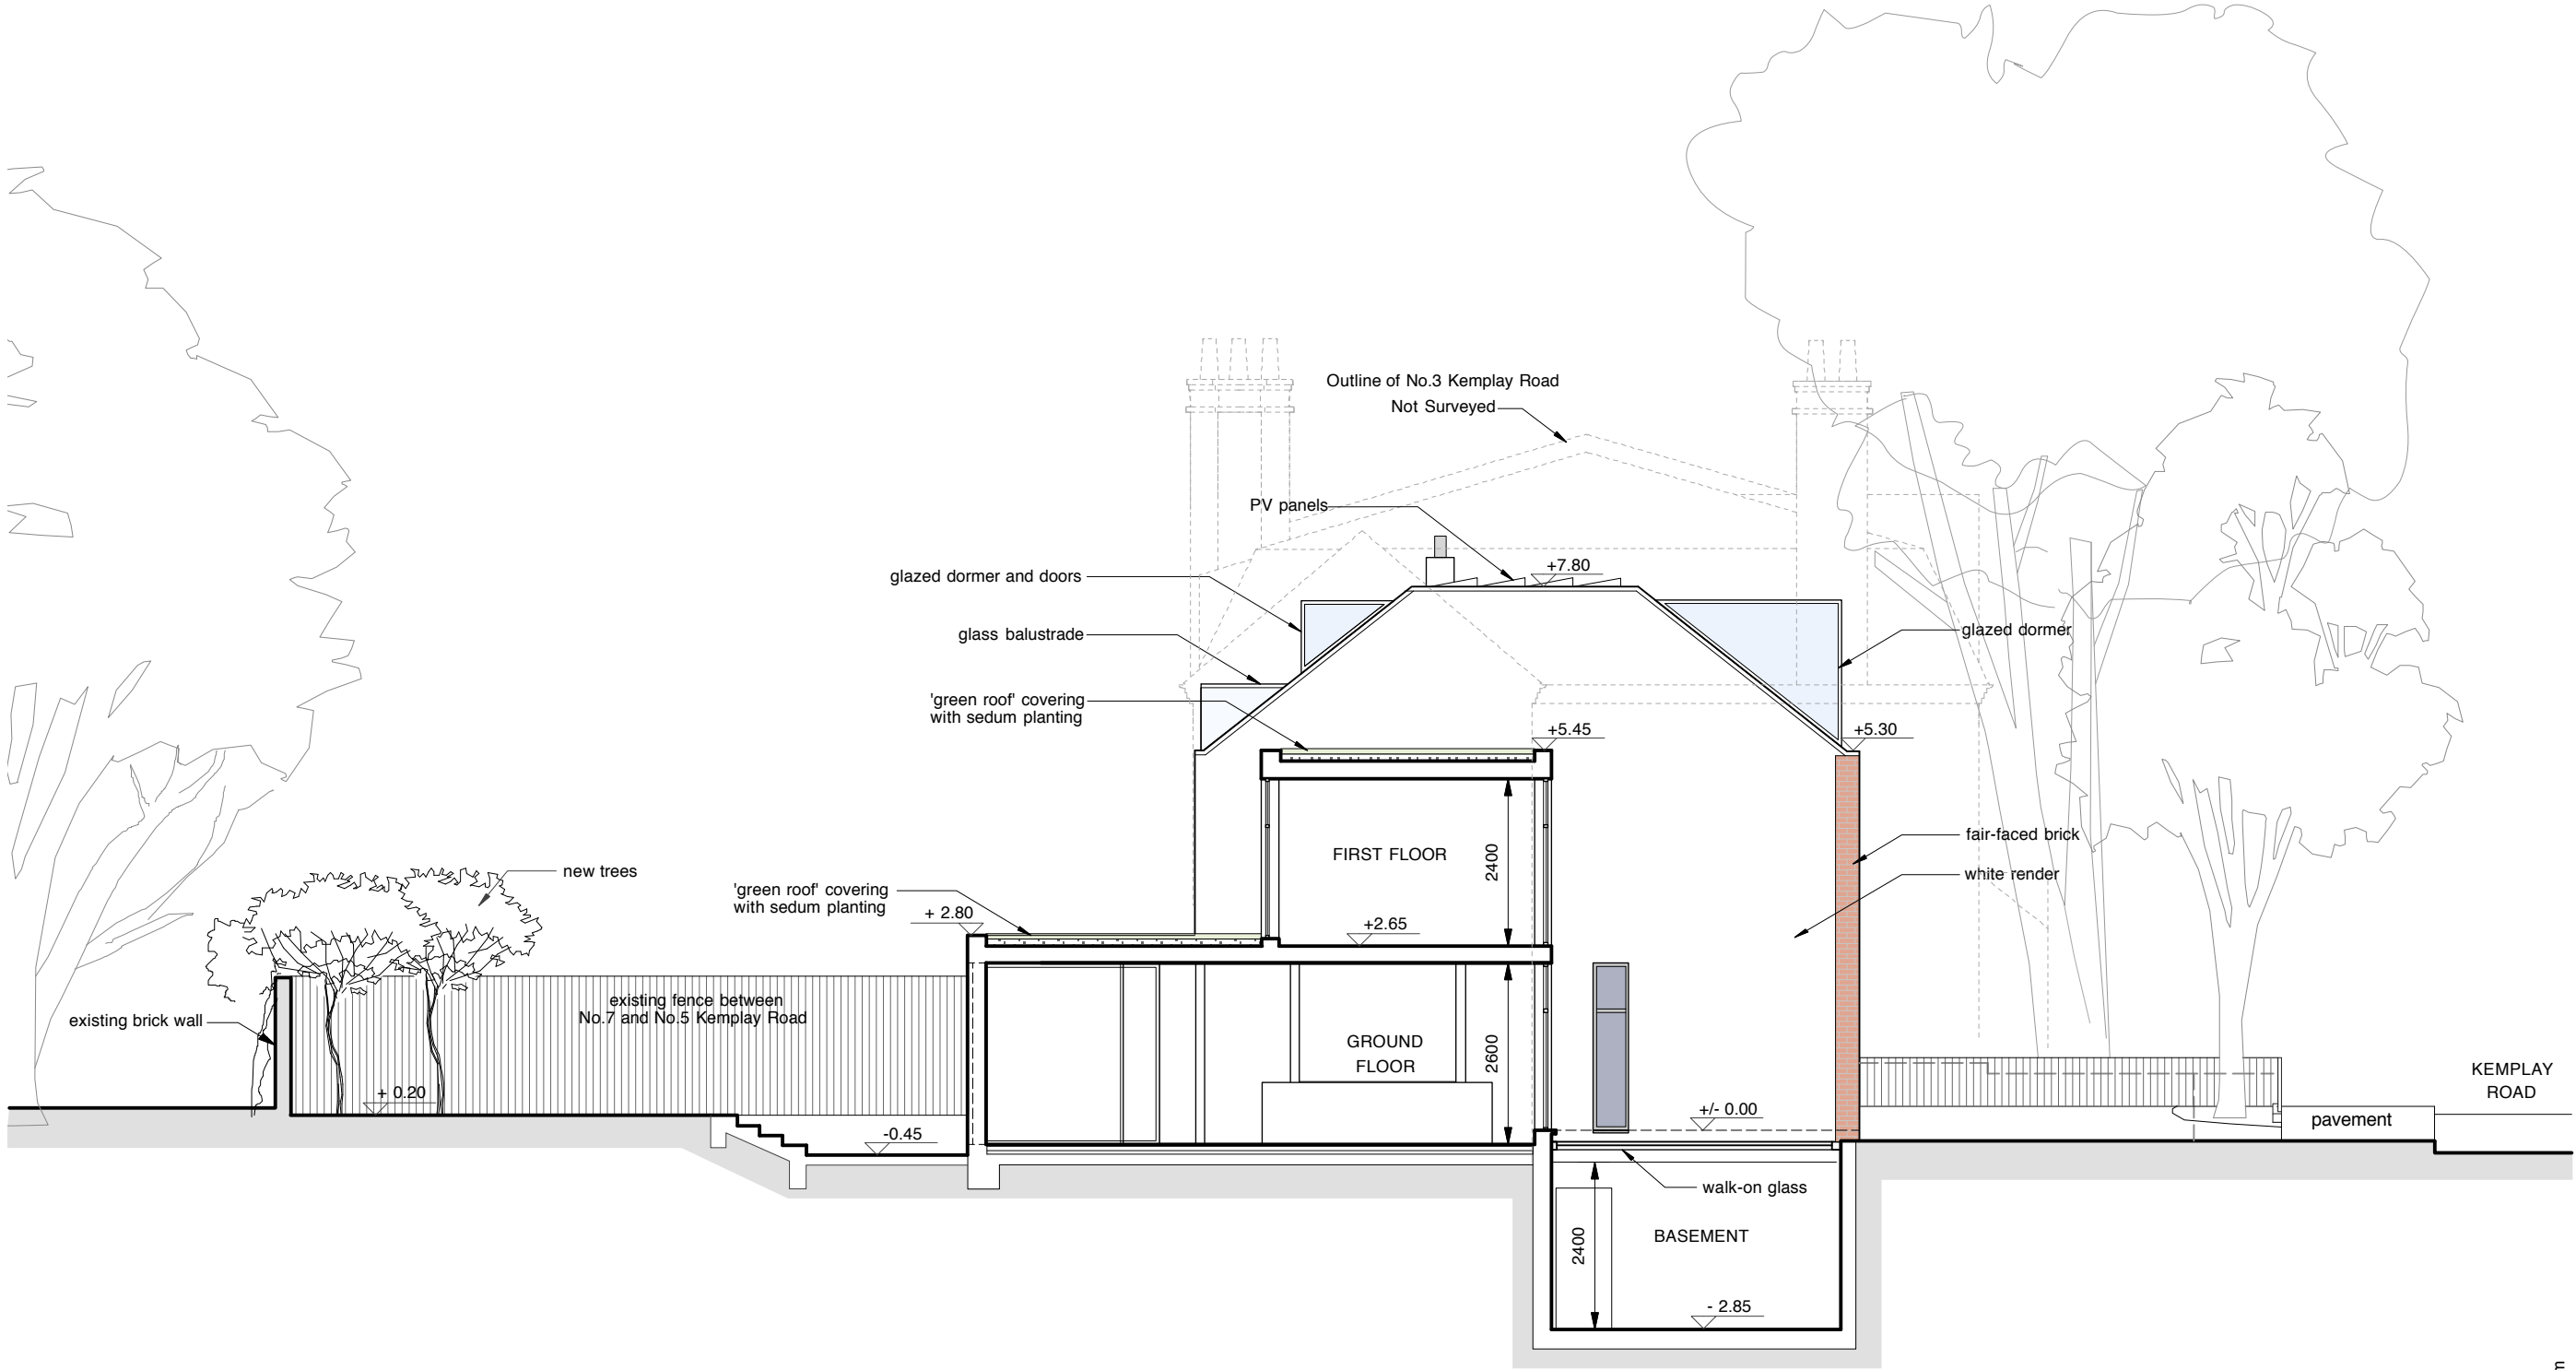

EAST ELEVATION / SECTION B - PROPOSED

DATE01.13

SCALE1:100 @A3

JOB126

DRAWINGP8A

TAG

ARCHITECTS

TAG ARCHITECTS

14 BELSIZE CRESCENT, HAMPSSTEAD, LONDON NW3 5QU

TEL : 020 7431 7974

DRAWING

EAST ELEV. / SECTION B - PROP.

PROJECT

5 KEMPLAY ROAD, NW3

CLIENT

MR & MRS FOURNIER

ALL DIMENSIONS
TO BE CHECKED ON SITE
DO NOT SCALE

PLANNING ISSUE

Rev.A (04.12.2013) Existing and proposed plants, notes added.