



EXISTING

NO.	DATE	BY	REV.
PROJECT	850	(08)	202
			P1

REV.	DATE	DESCRIPTION	CF	CT	PMW	PCD
P1	13/12/11	PLANNING ISSUE				

ADDRESS
2A CONWAY STREET
LONDON
W1T 6BA

TITLE
SECOND FLOOR & ROOF
PLANS EXISTING

STATUS
PLANNING


SCALE
1:50@A1 & 1:100@A3

DATE
OCTOBER 2013

CHECKED BY
CF

DWG NO.
202

REV.
P1

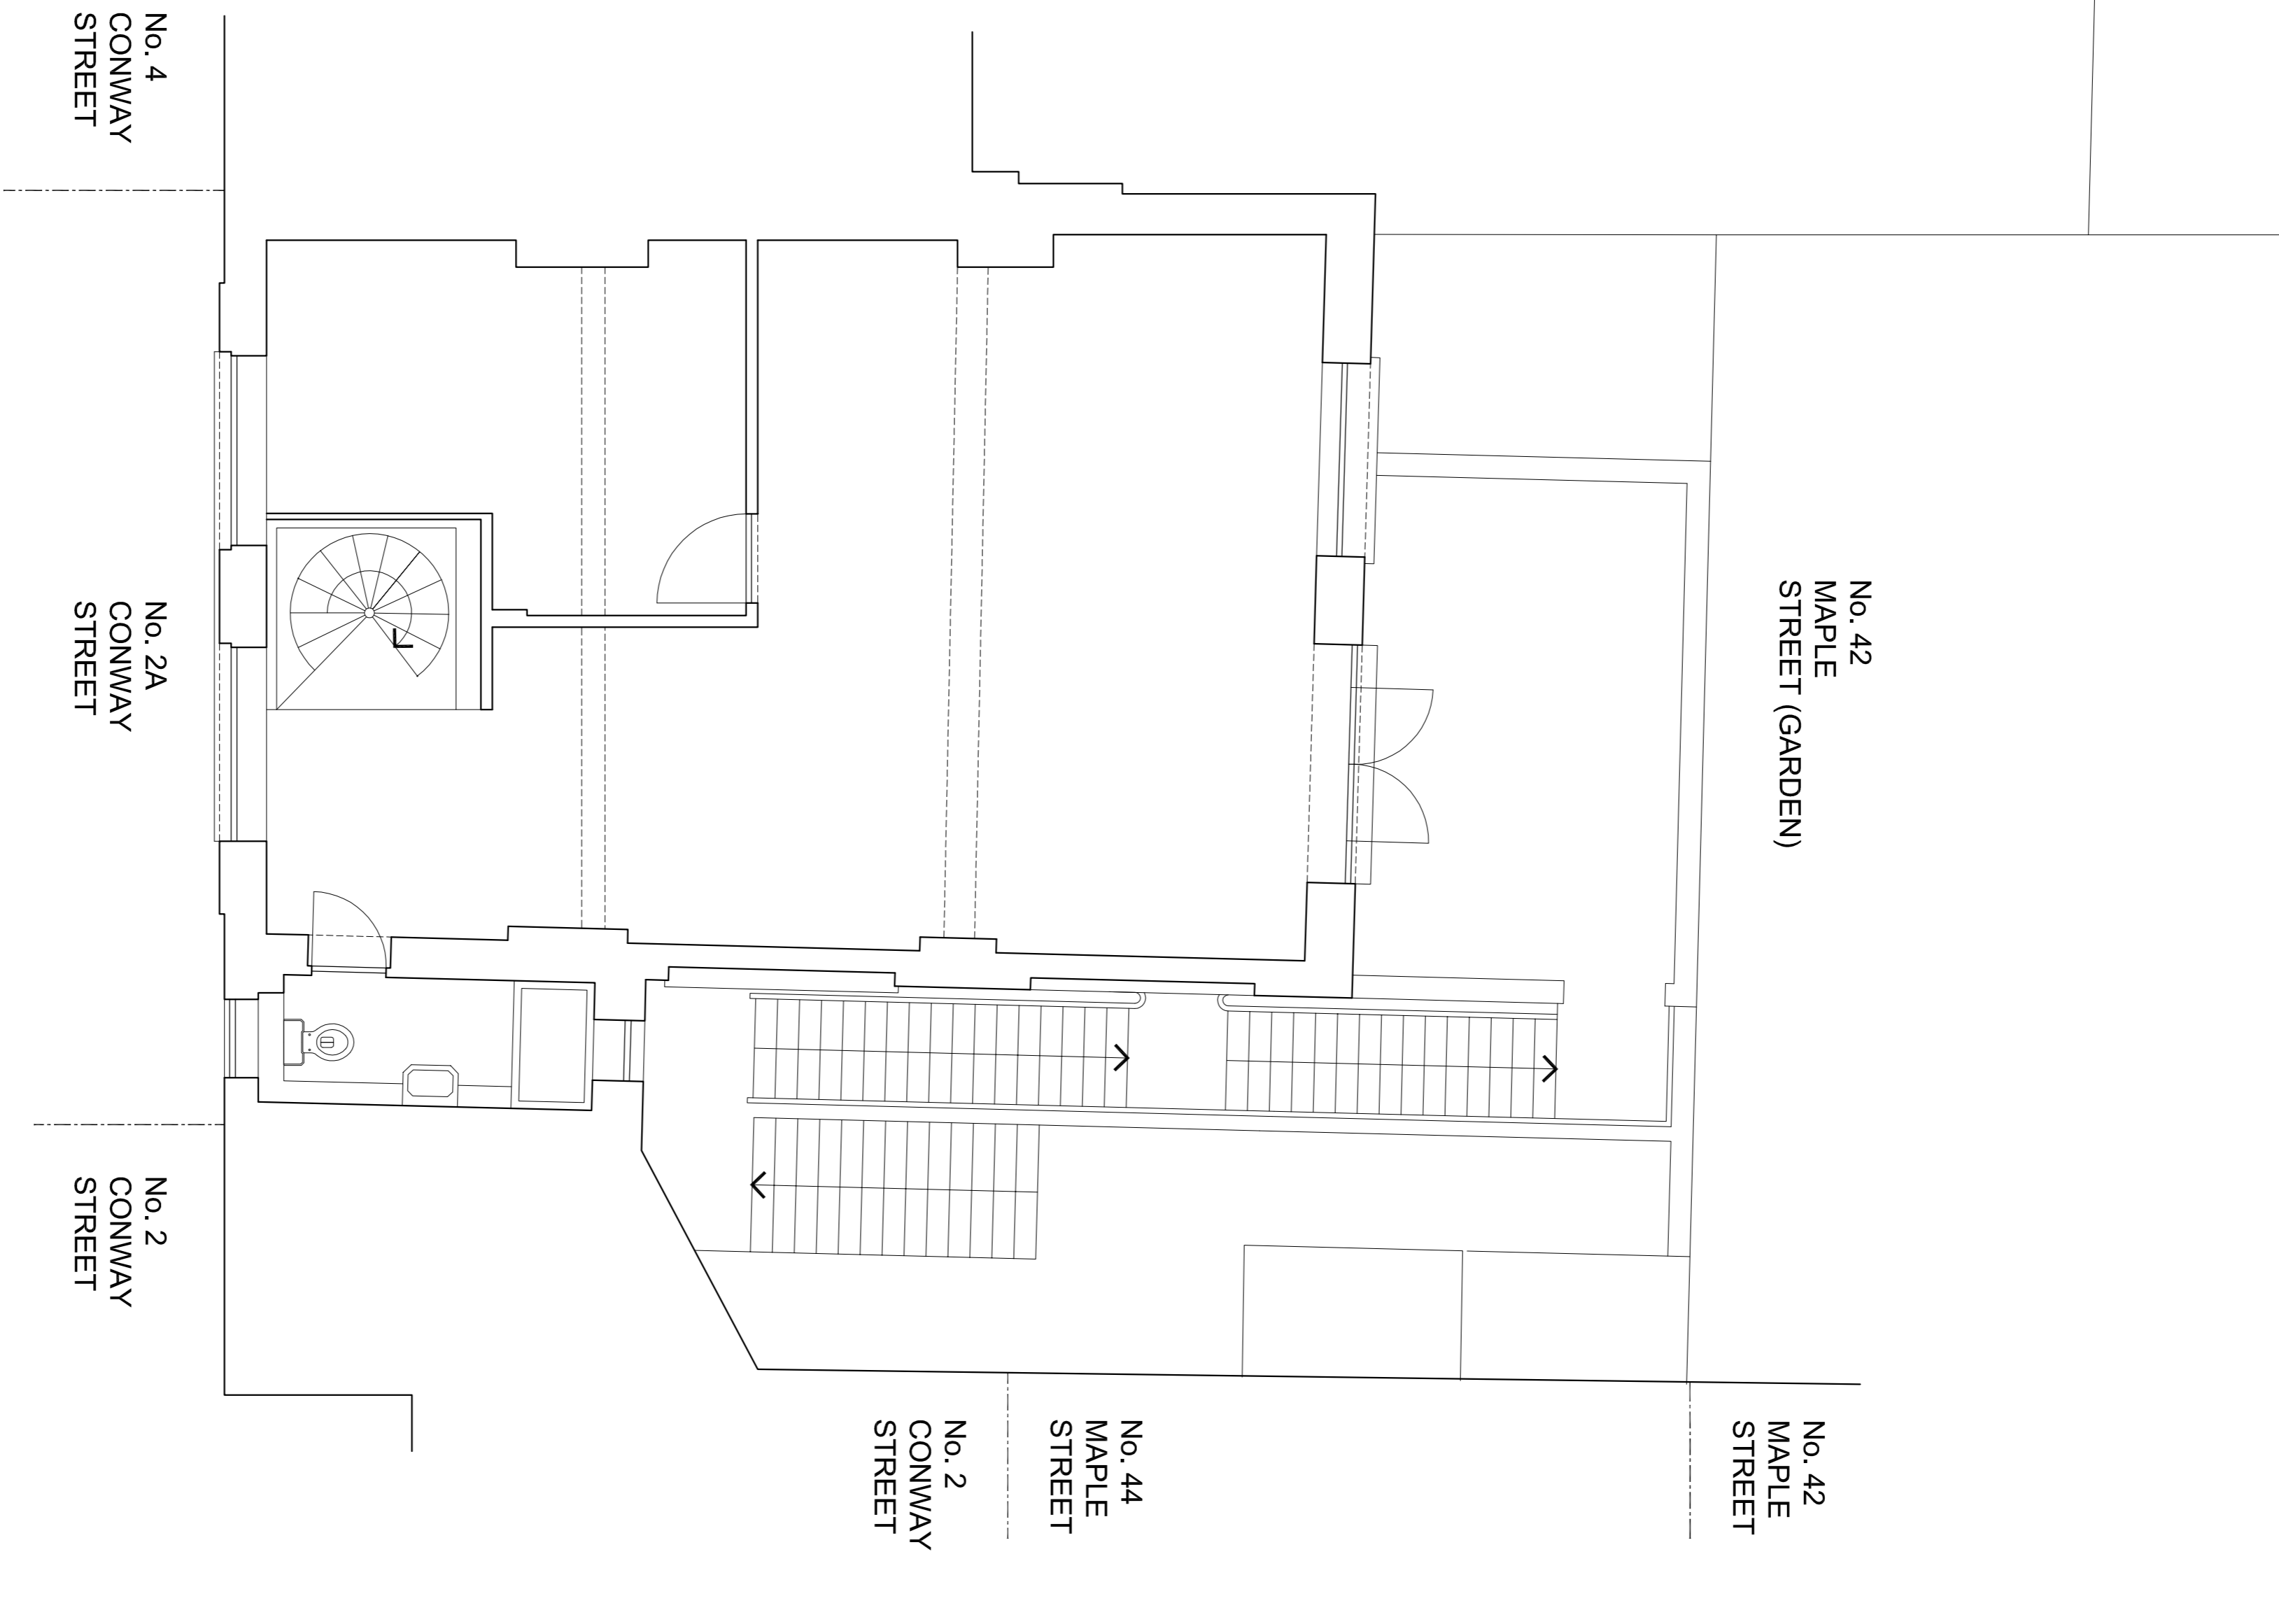

ROOF PLAN

SECOND FLOOR

SECOND FLOOR & ROOF PLANS EXISTING 1:50 @ A1 & 1:100 @ A3

