


KEY:
 **TO BE DEMOLISHED**

DEMOLITION BASEMENT PLAN 1:100

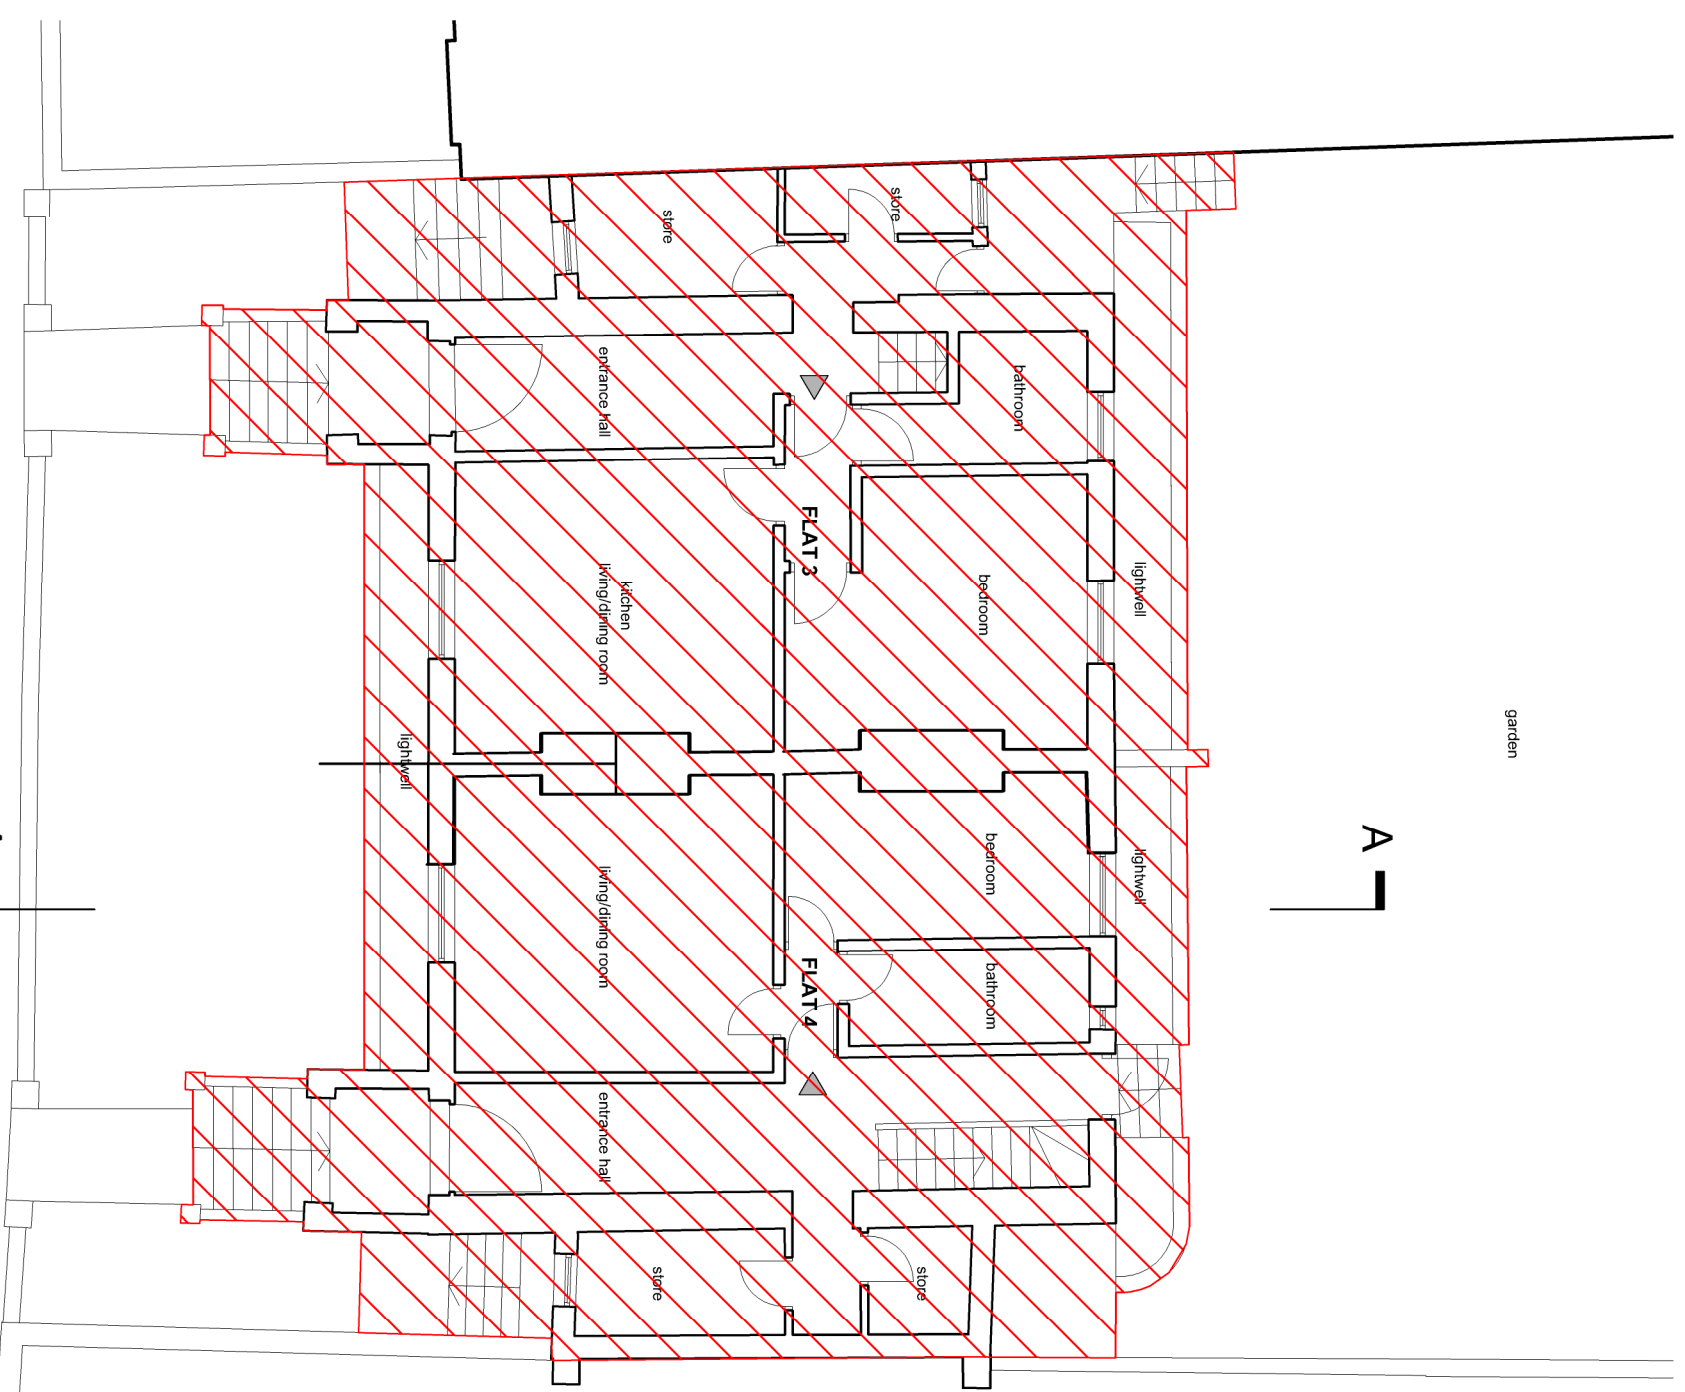

DEMOLITION GROUND FLOOR PLAN 1:100

DRAWING STATUS:

PLANNING ISSUE

REVISION NOTES:

rev notes

date initials

GENERAL NOTES:
 Do not scale the drawing. Use figured dimensions only.
 All dimensions to be checked on site prior to commencement of work or shop drawings.
 Drawing to be read in conjunction with specifications / schedules / bills of quantities.
 Any discrepancies must be reported to the architects immediately.
 Copyright of this document and the designs described is owned with the Method Architects.



methodarchitects

tel: 0781 5 862842
 email: info@methodarchitects.co.uk

CLIENT: CAMDEN DEVELOPMENT CO LTD

PROJECT: 5 - 6 CLIFF VILLAS

DWG TITLE: DEMOLITION PLANS
 GROUND & BASEMENT FLOORS

SCALE: 1:100 @ A3

JOB No: 12-050

DWG NO: PL 016

REV: -

DATE: NOV 2013

DRAWN BY: -

AUDITED BY: -