




EXISTING GROUND FLOOR PLAN
NO CHANGE

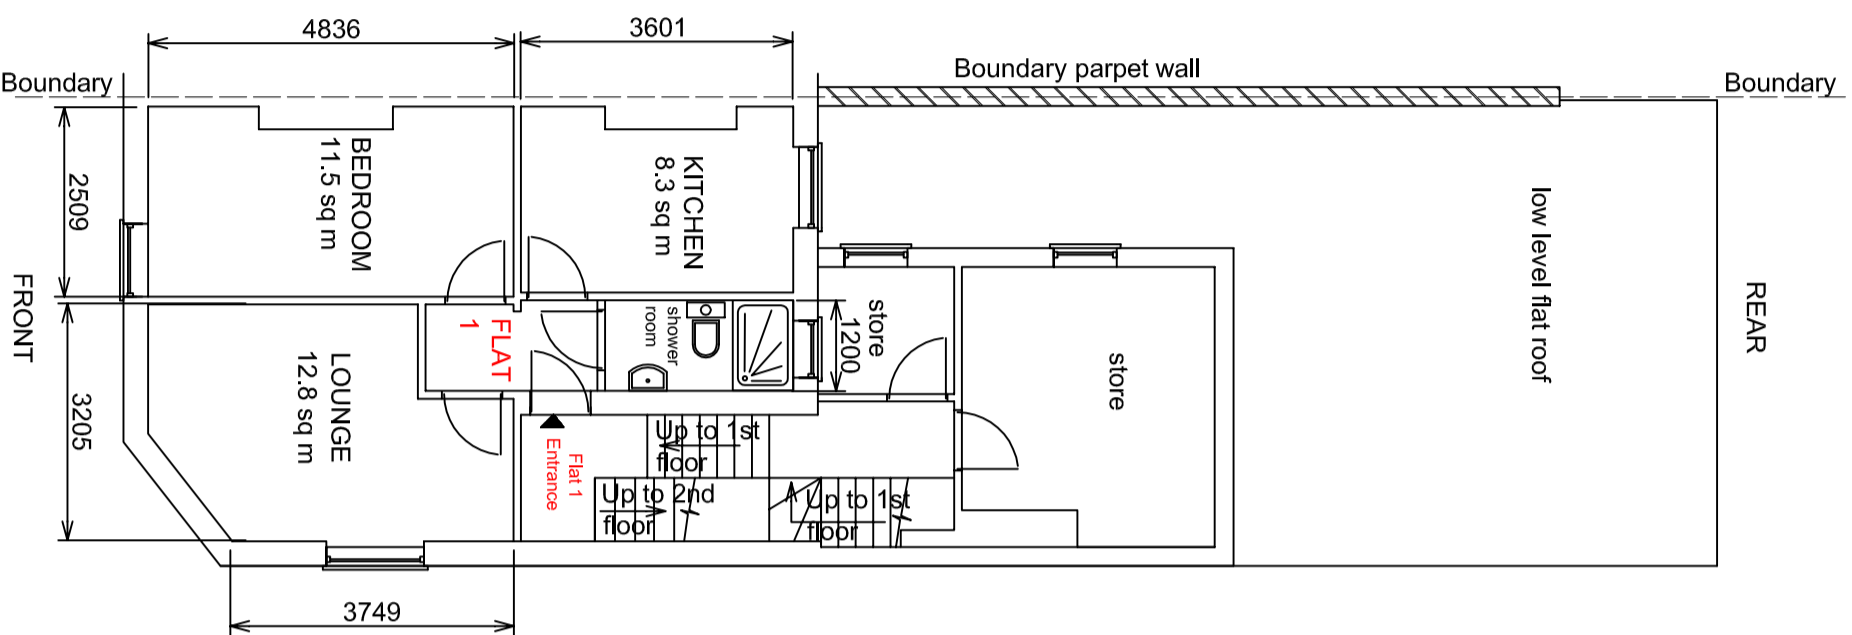

EXISTING FIRST FLOOR PLAN

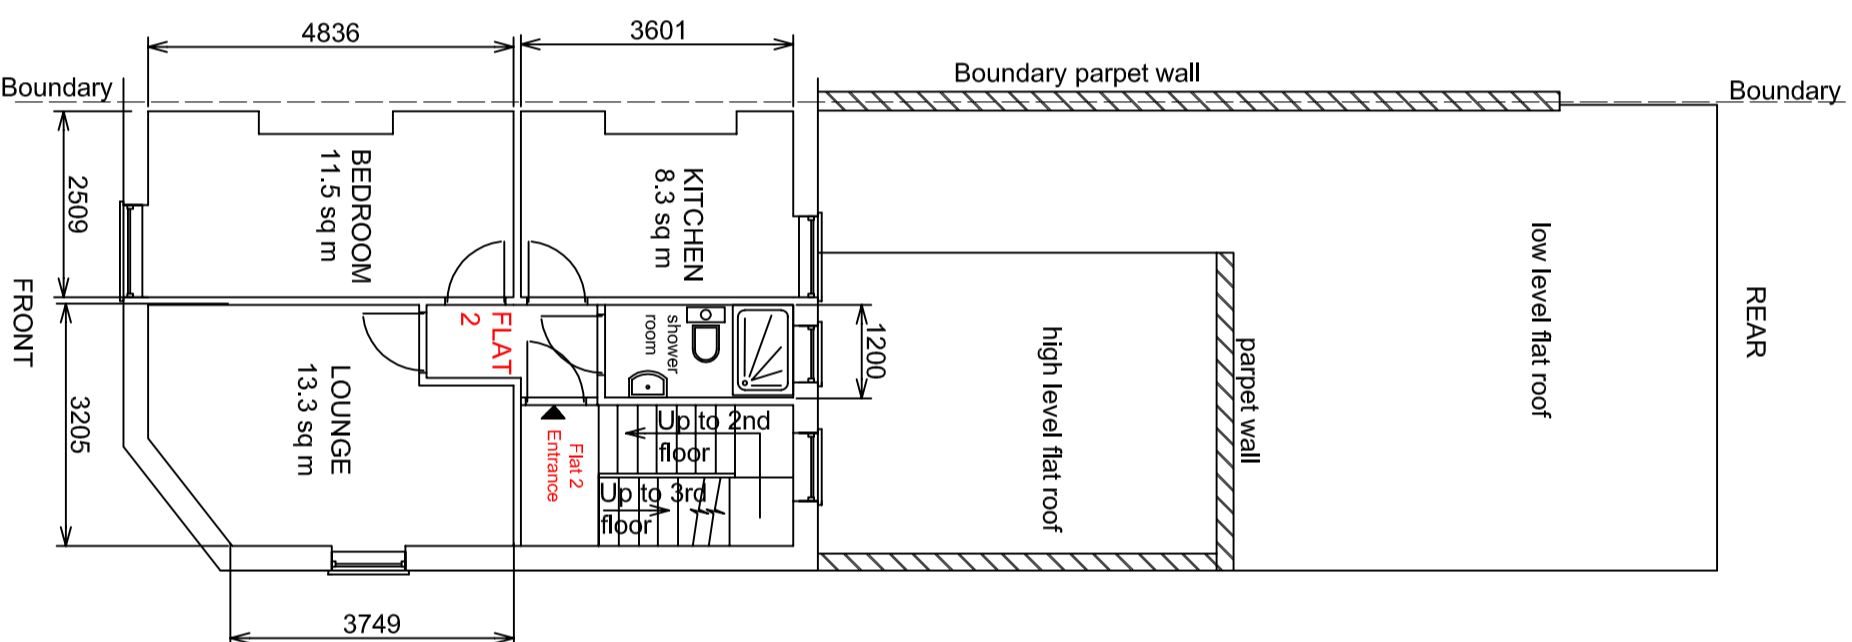

EXISTING SECOND FLOOR PLAN

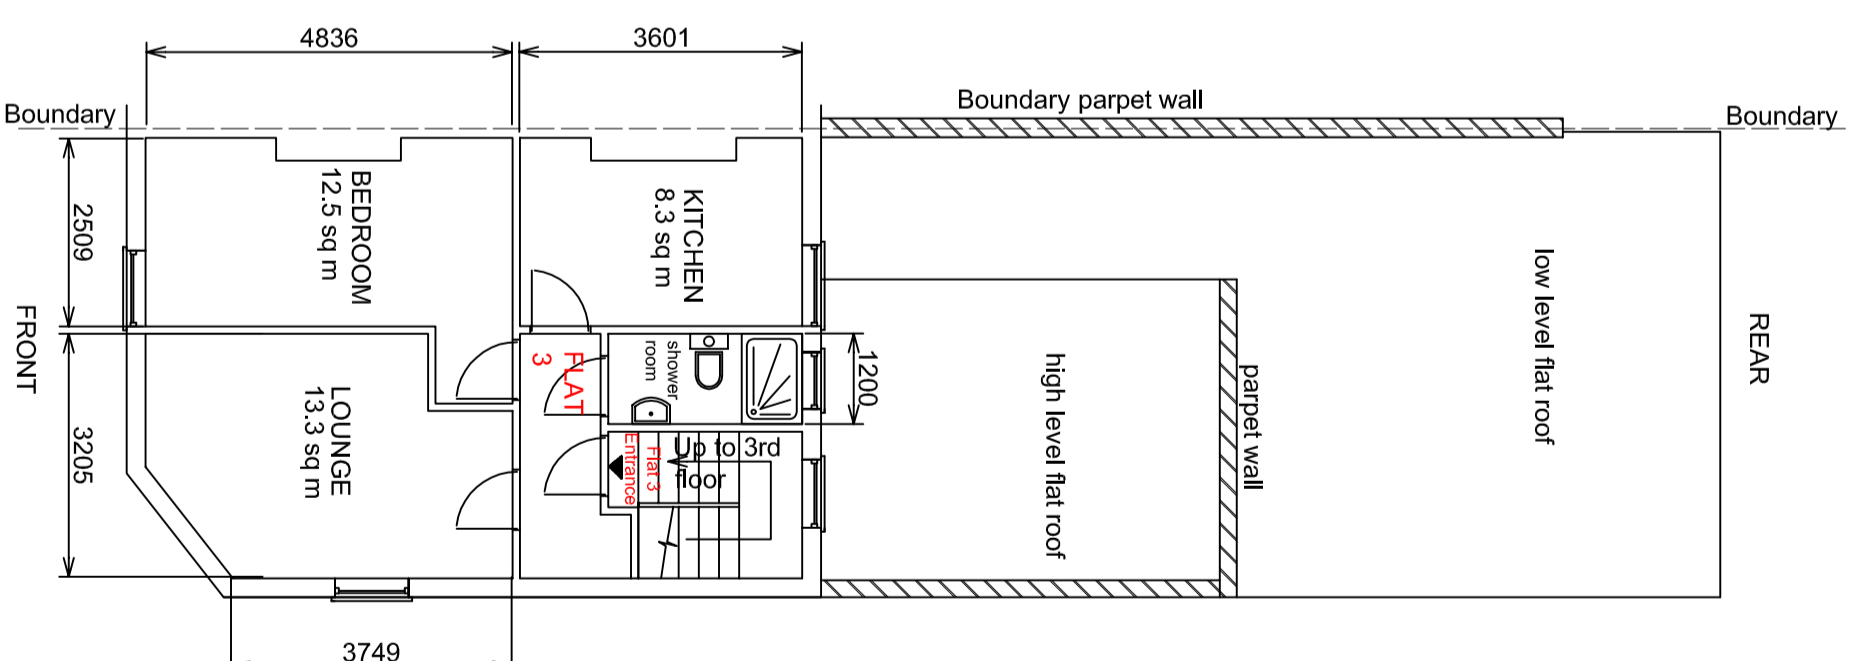

EXISTING THIRD FLOOR PLAN



LOCATION PLAN
SCALE: 1:1250

Ordnance Survey (© Crown Copyright) 2013. All rights reserved. Licence number: 100020244

PROJECT:
**PROPOSED CHANGE OF USE
FROM OFFICES TO 3 No. x 1
BEDROOM FLATS.**

TITLE:
**EXISTING FLOOR PLANS &
LOCATION PLAN**

CLIENT:
**MR HARI LALLA NATHA,
204 KILBURN HIGH ROAD,
LONDON,
NW6 4JH**

MISTRY DESIGN

DRAWN: S. MISTRY
TEL: 07958 944 584
DATE: December 2013

SCALE: 1:100

DRAWING NO: 1367/03

SCALE
1:100

