




Third Ground Floor

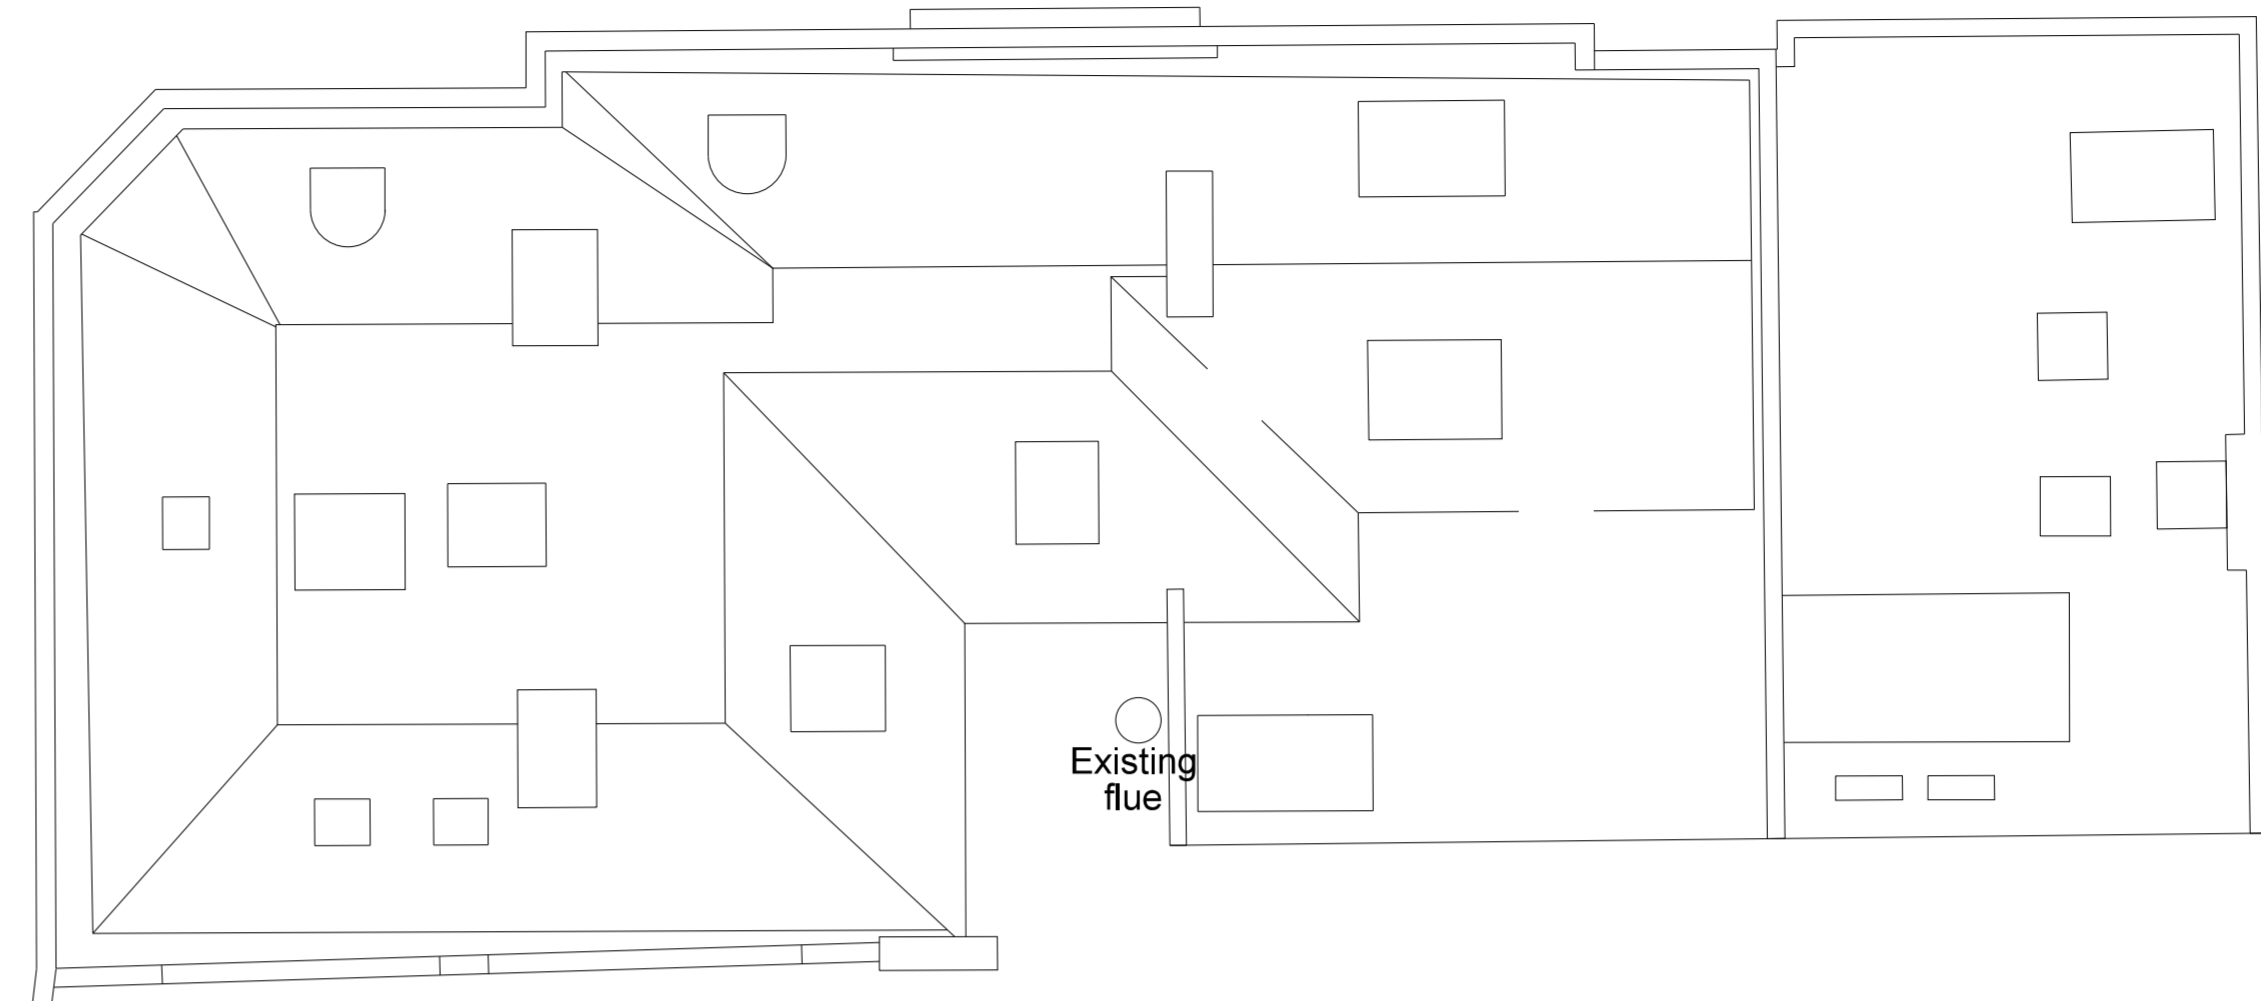


Roof

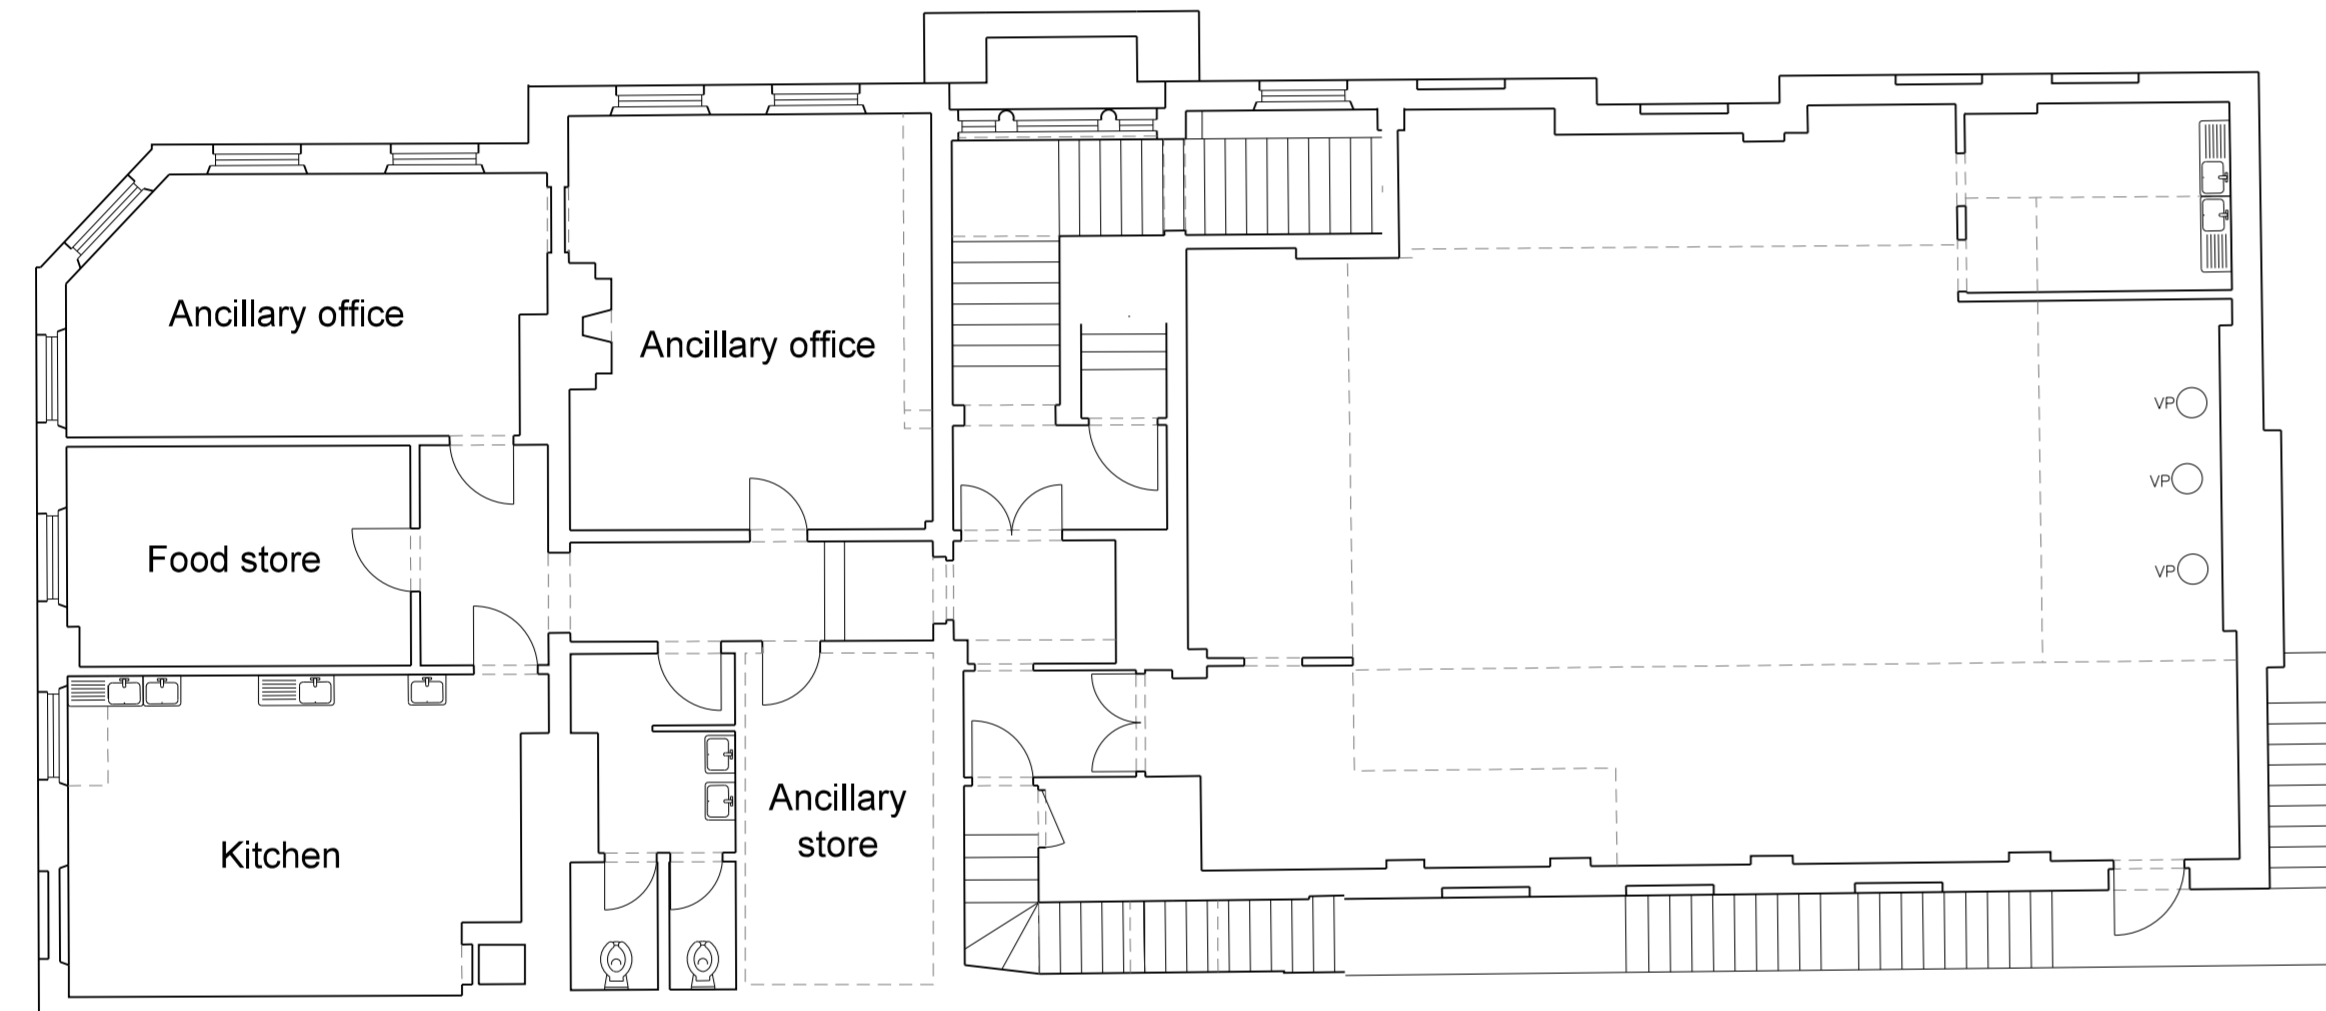


First Ground Floor

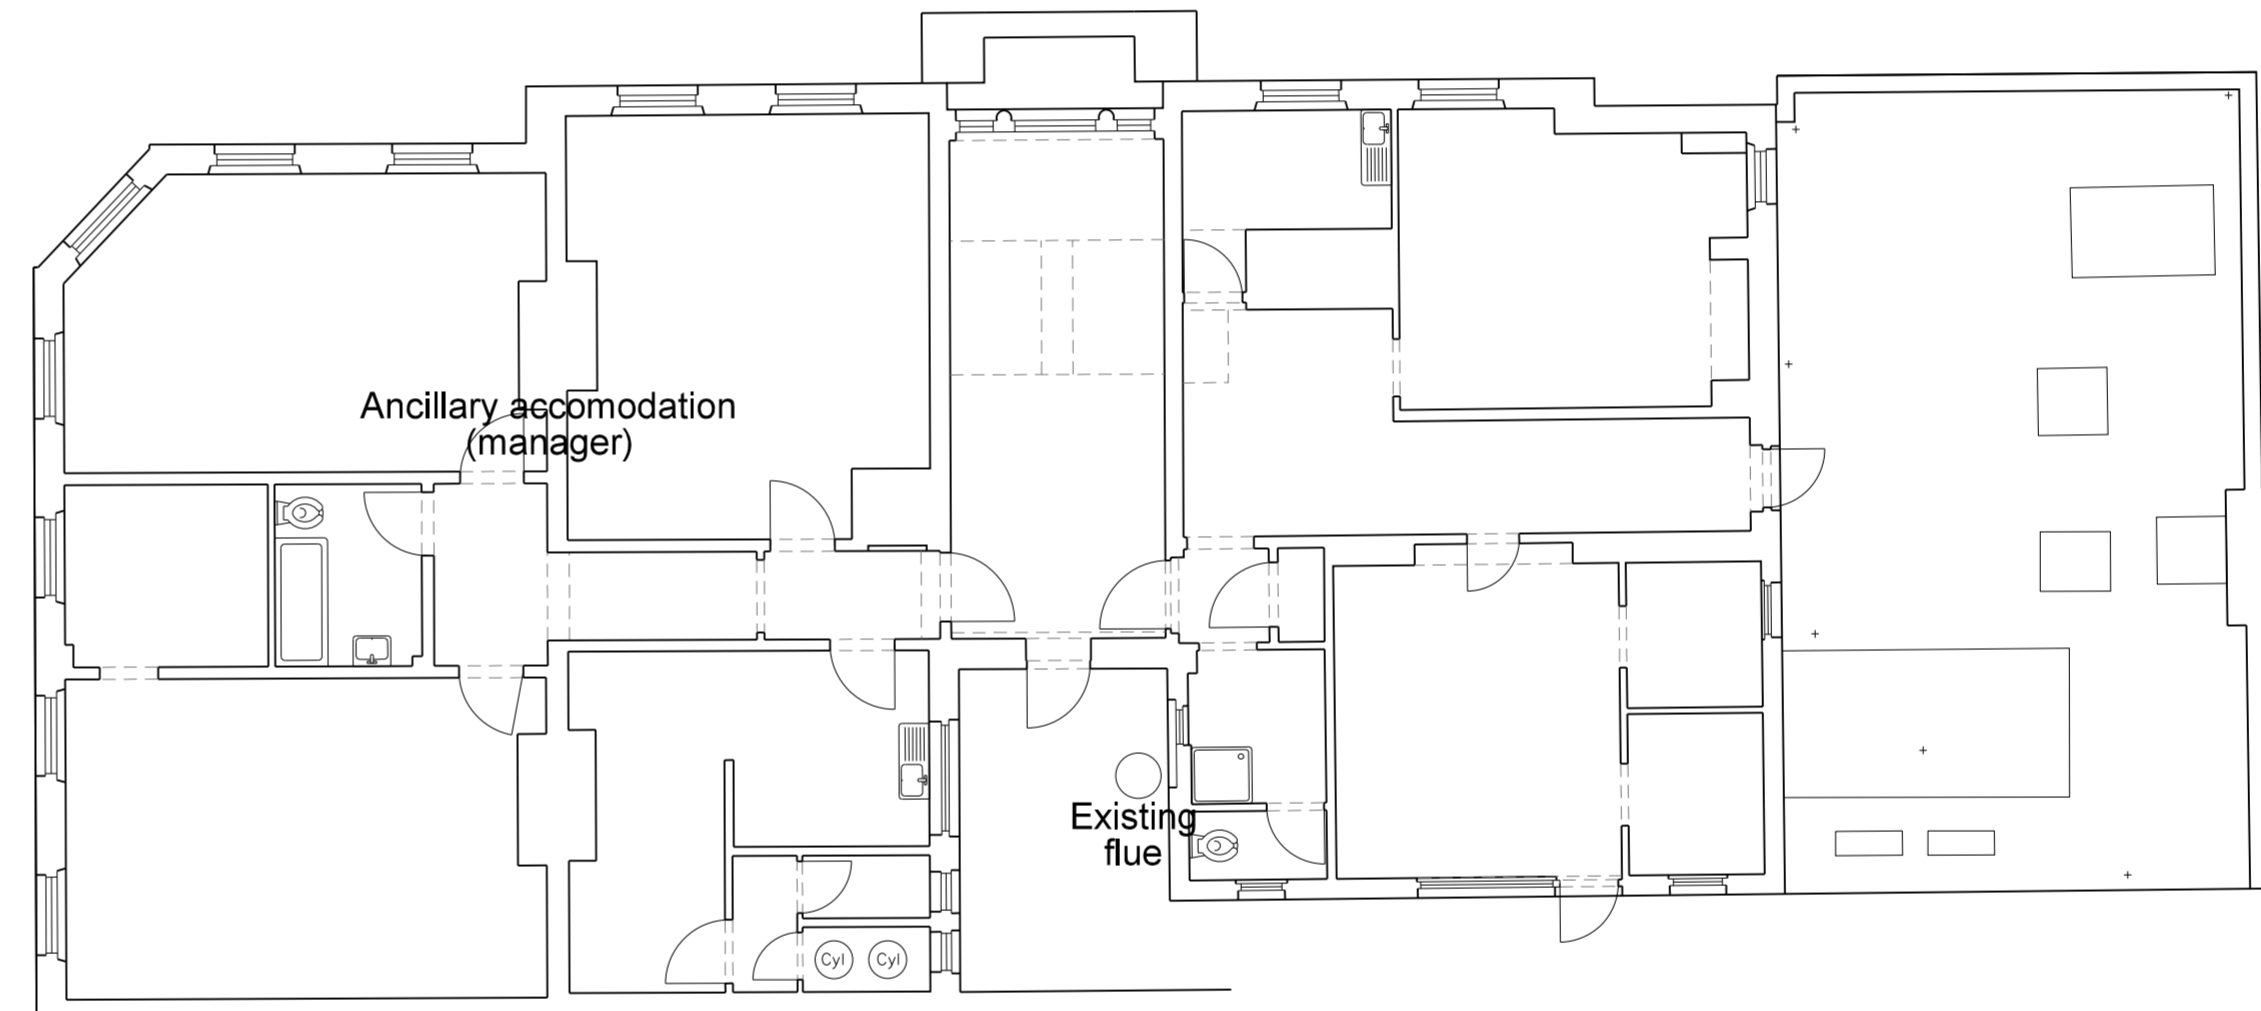


Second Floor

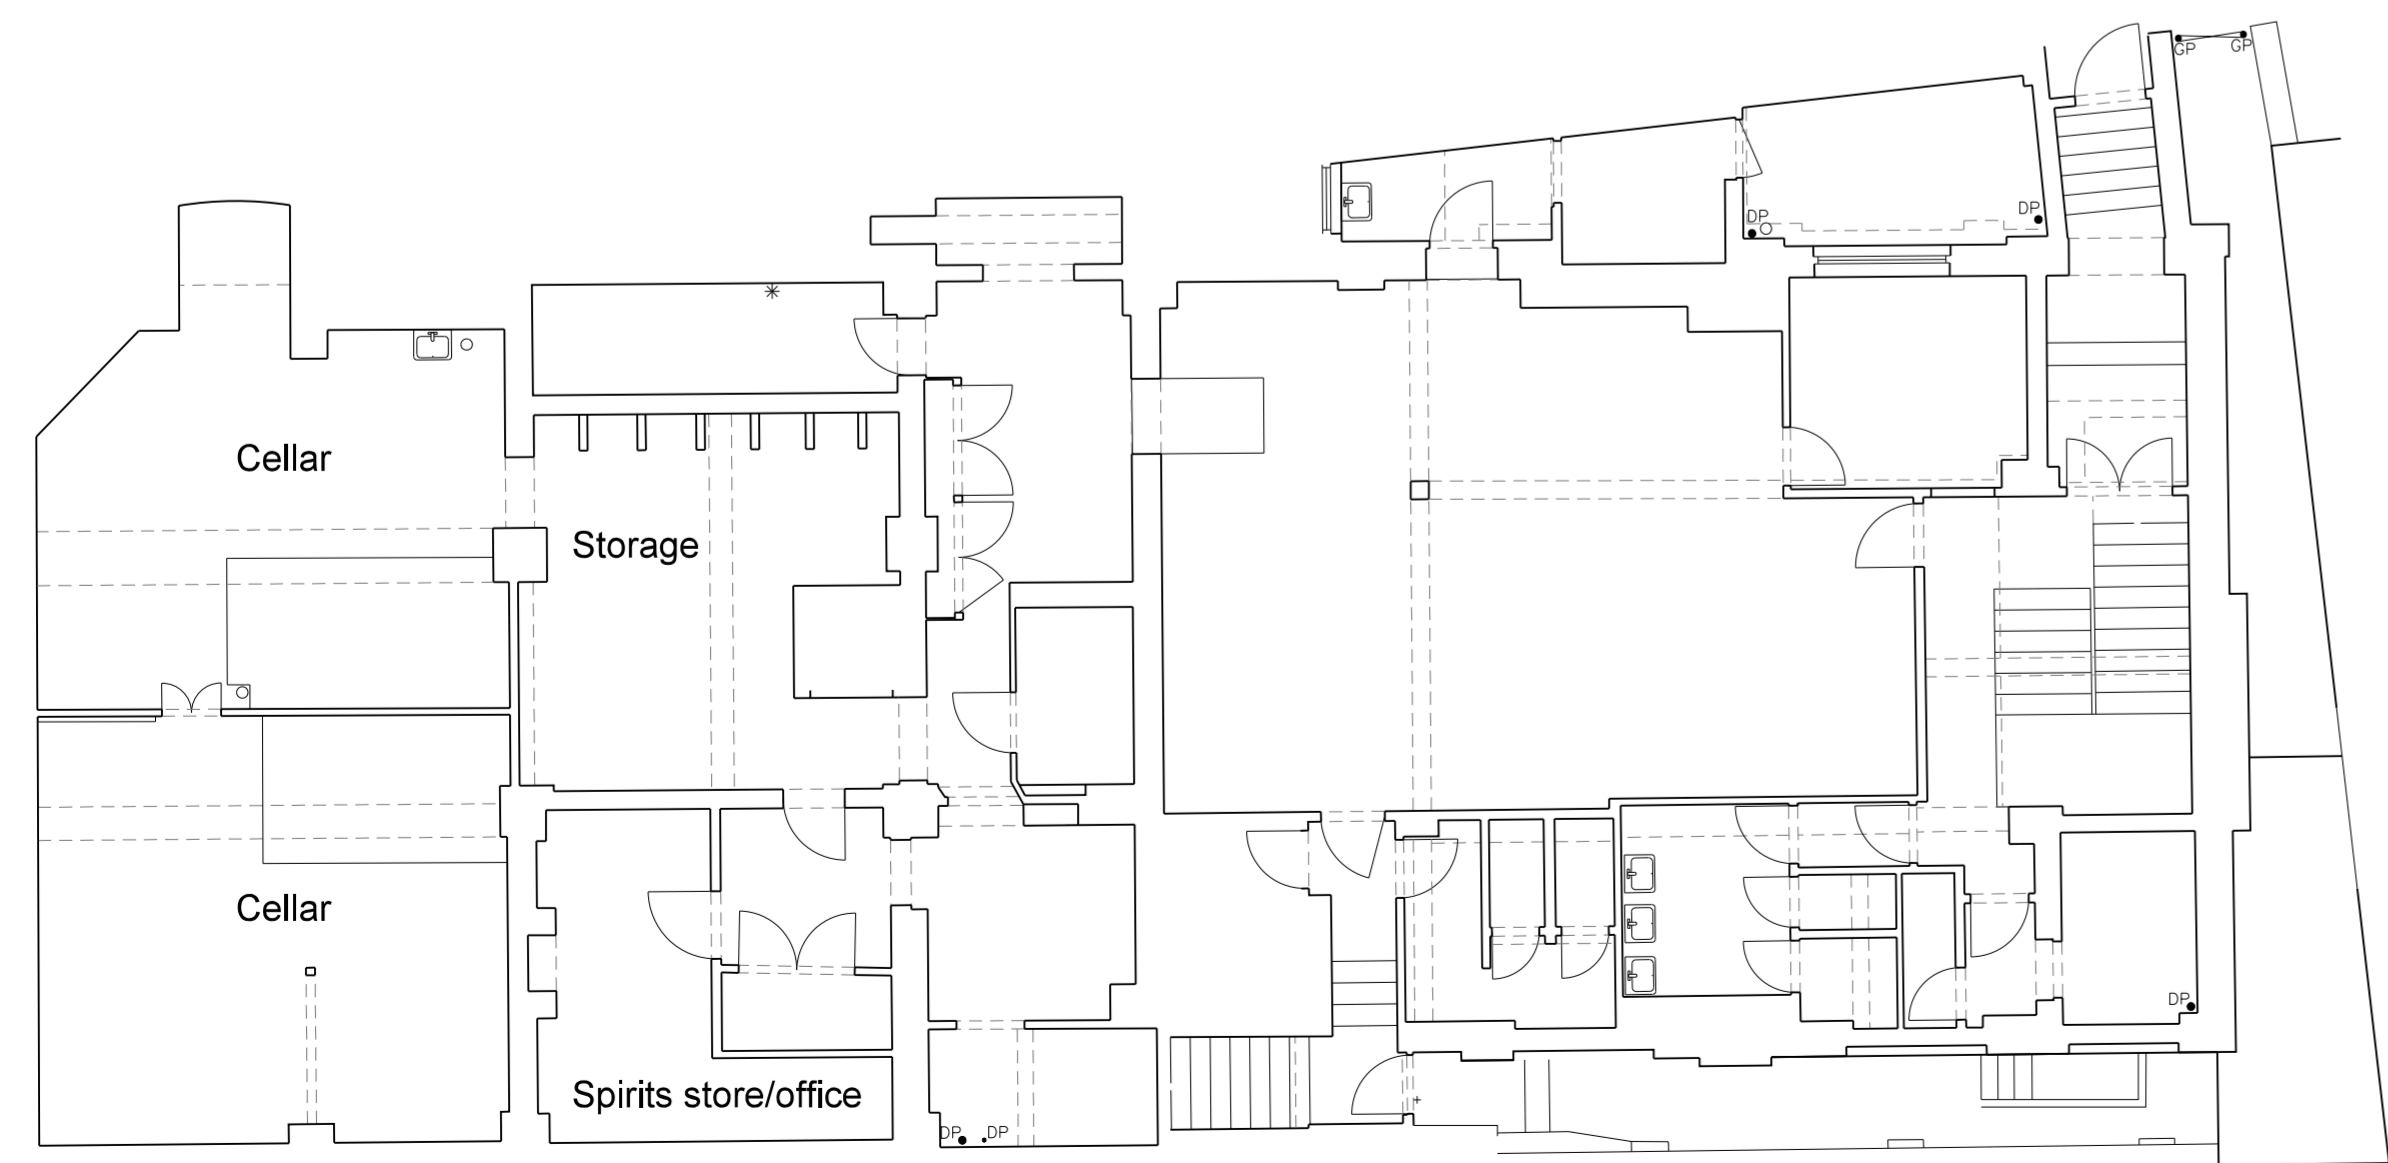

Lower Ground Floor

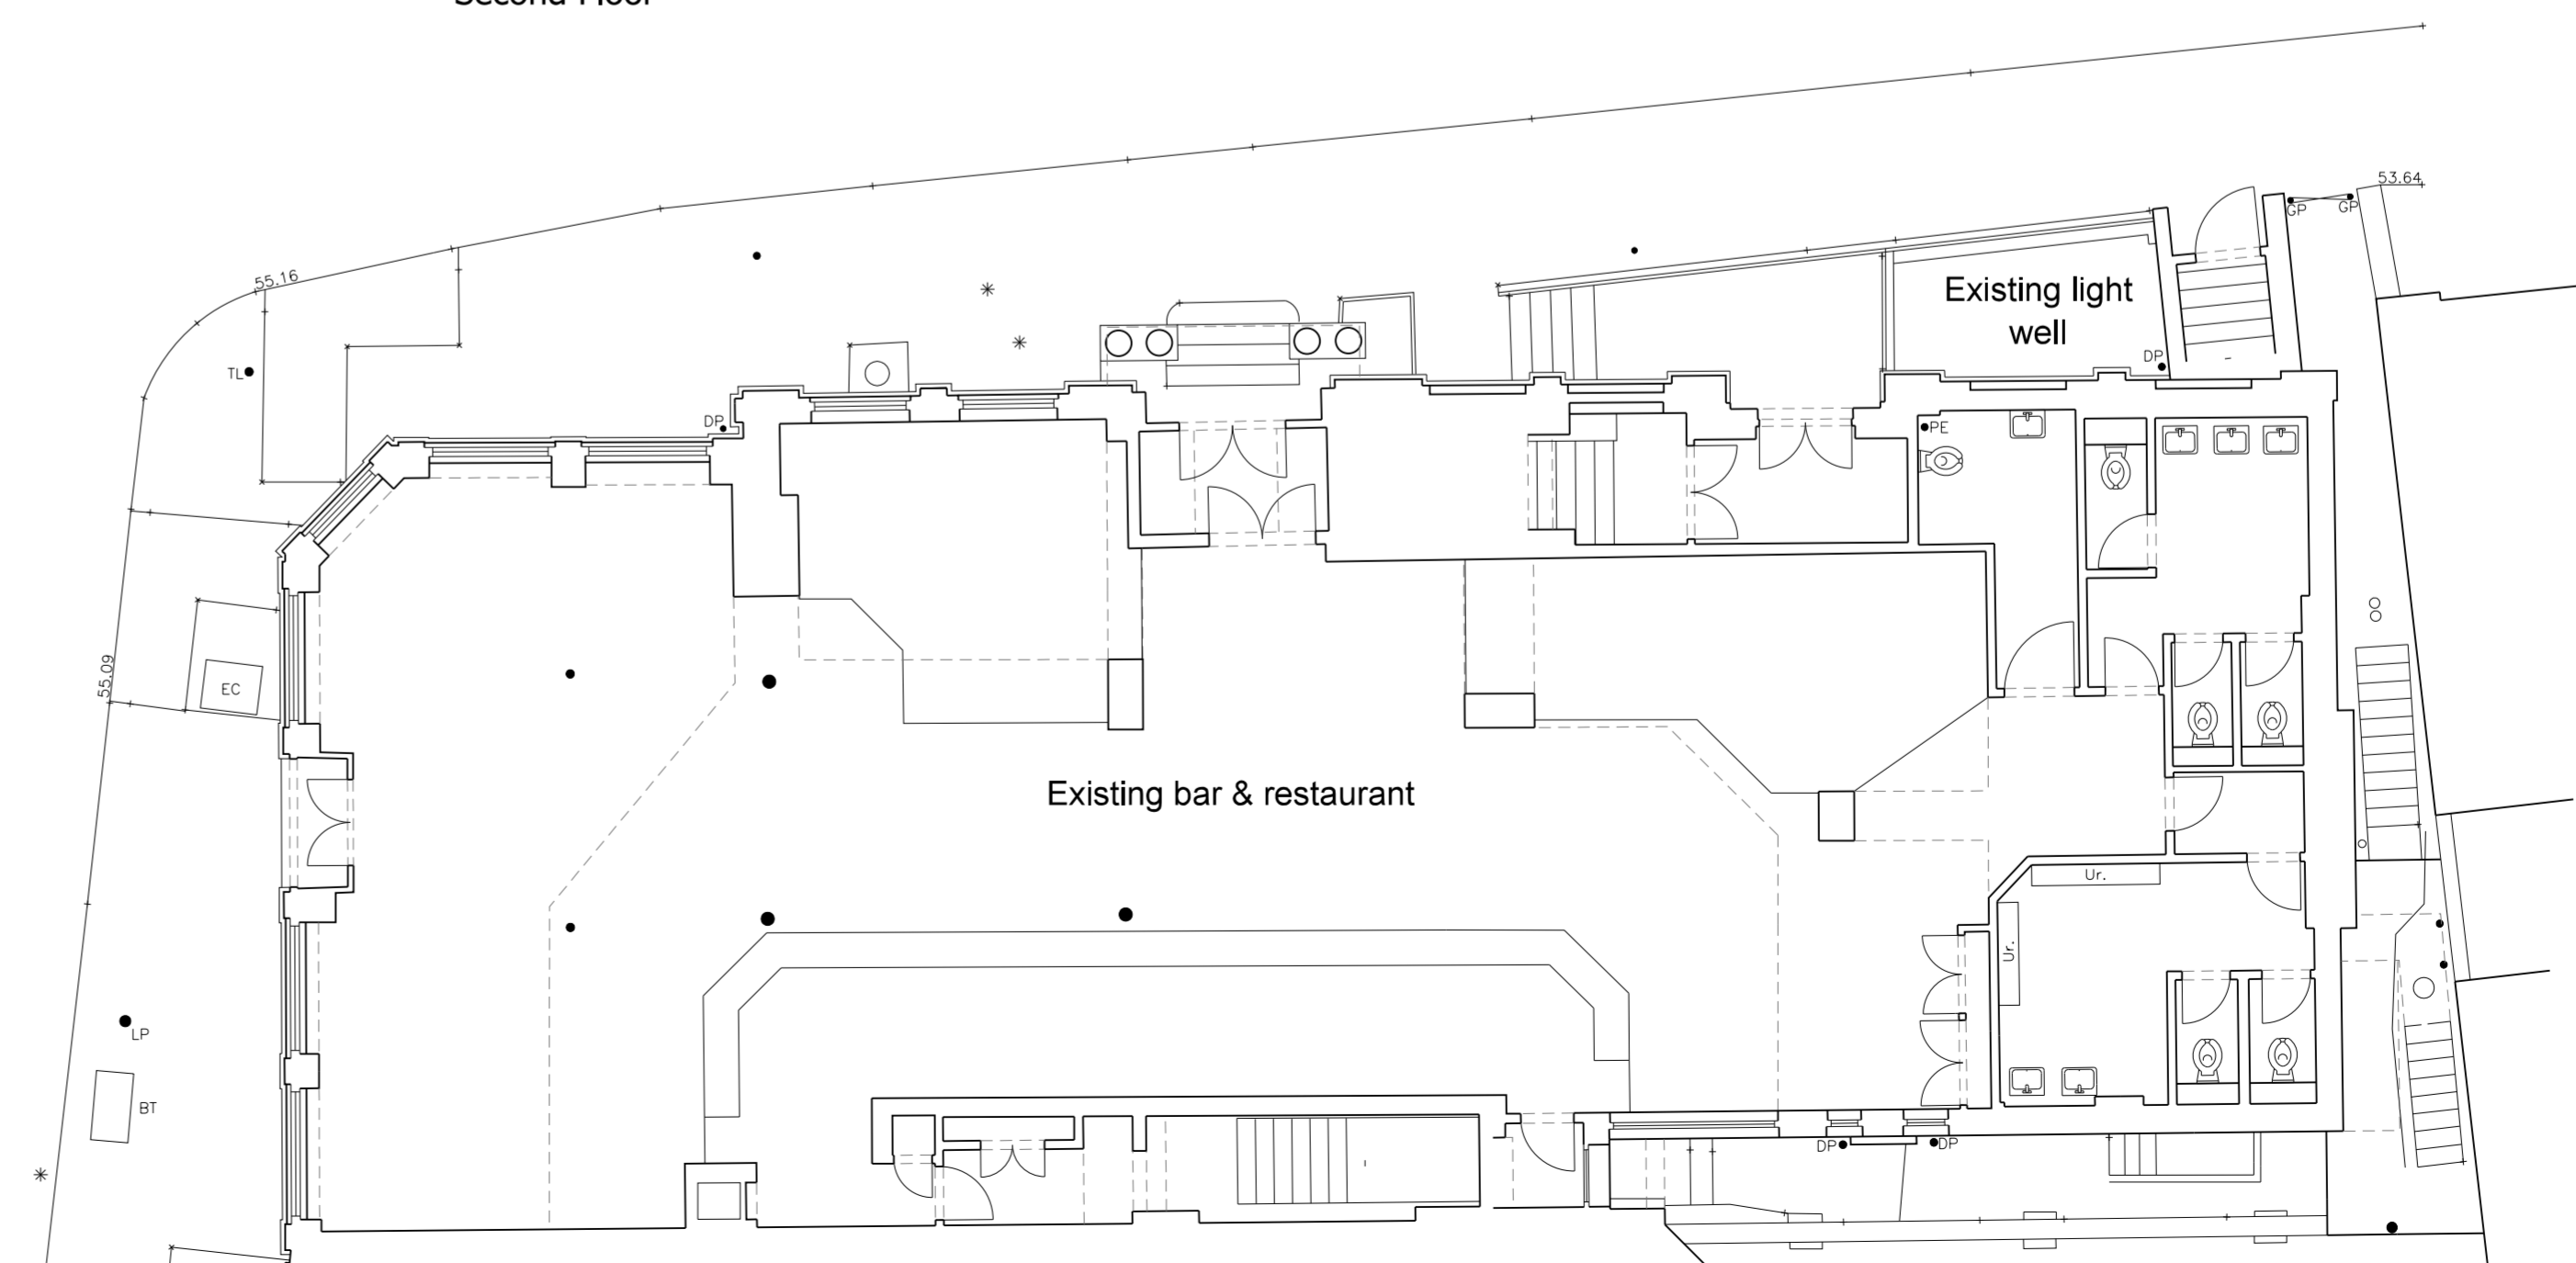

Ground Floor

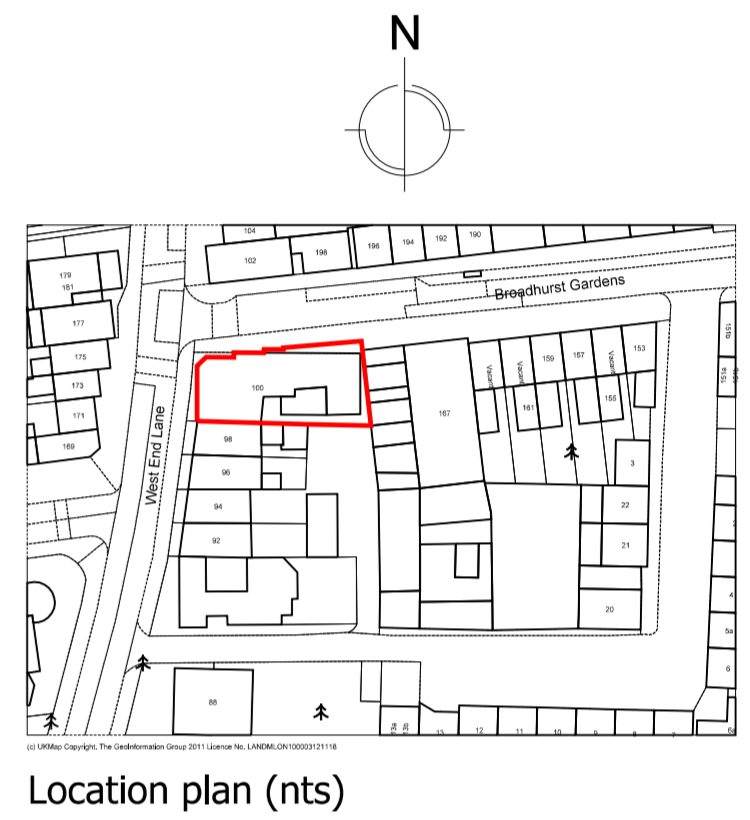

Location plan (nts)

Rev	Description	Chkd	Date
	Peer House 8 -14 Verulam Street London WC1X 8LZ		
	tel +44(0)20 7400 2120 fax +44(0)20 7831 1991		
	enquiries@cornisharchitects.com www.cornisharchitects.com		
<p style="text-align: right;">cornisharchitects</p>			
Project The Railway Tavern 100 West End Lane			
Drg Title Existing Floor Plans			
Status PLANNING			
<p style="text-align: center;">0 5 m</p>			
Scale	1:100 @ A1	Date	20/08/2013
Drg No	10833 / TP / 102	Rev	-
Copyright of Cornish Architects ©			