




Front Elevation




Rear Elevation

Rev	Description	Date
A	GF rear view number of window panels corrected to show existing	2 Dec 2013


<p>pentarc architecture planning supervision</p> <p>7a daleham gardens london nw3 5by</p> <p>tel 0207 431 5551 fax 0709 213 2283 email romba@pentarc.co.uk</p>	<p>project</p> <p>1 SHEPHERDS WALK LONDON NW3</p>	<p>revision:</p> <p>A</p>
	<p>phase</p> <p>PLANNING APPLICATION</p>	<p>scale:</p> <p>1 : 100@A3</p>
	<p>drawing title</p> <p>EXISTING ELEVATIONS FRONT AND REAR</p>	<p>drawn:</p> <p>RB</p>
	<p>drawing no.</p> <p>SW PLANNAP 10</p>	<p>date:</p> <p>25 NOV 13</p>

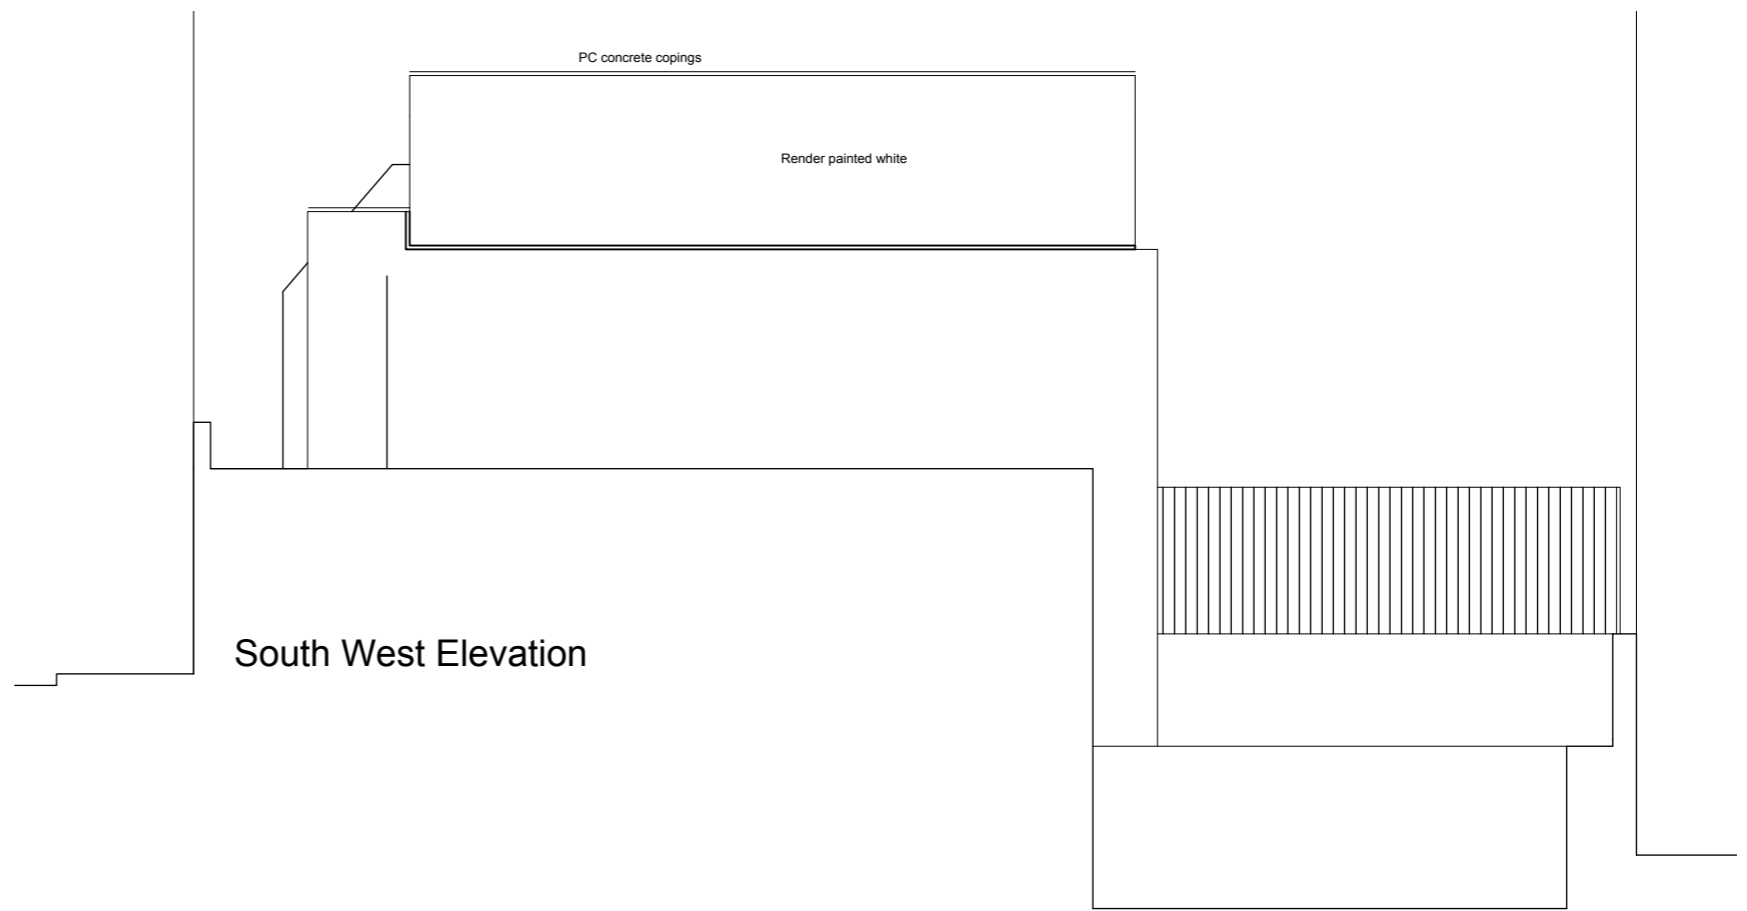

South West Elevation

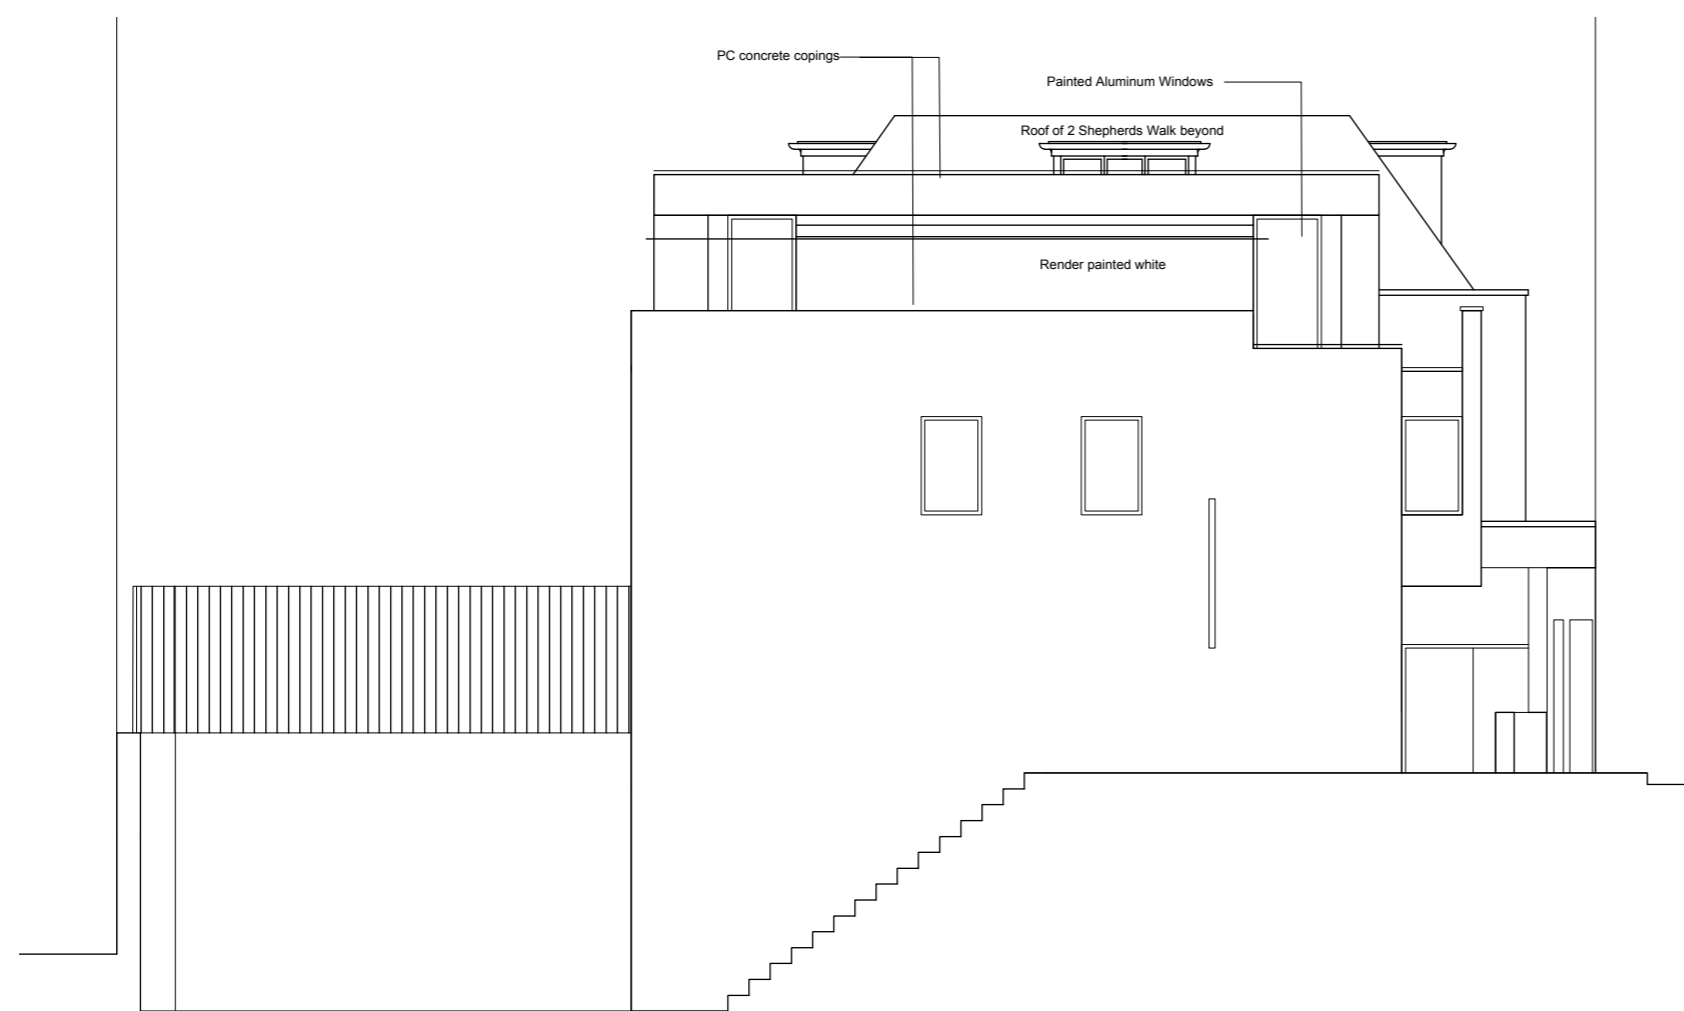


North-East Elevation

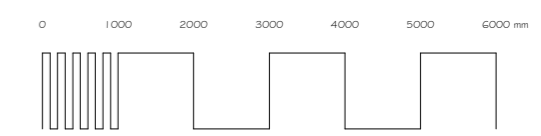


Rev	Description	Date

pentarc architecture planning supervision 7a daleham gardens london nw3 5by tel 0207 431 5551 fax 0709 213 2283 email romba@pentarc.co.uk	project 1 SHEPHERDS WALK LONDON NW3	revision: A
	phase PLANNING APPLICATION	scale: 1 : 100@A3
	drawing title EXISTING ELEVATIONS SIDES	drawn: RB
	drawing no. SW PLANNAP 11	date: 25 NOV 13

Lower Ground Floor Plan

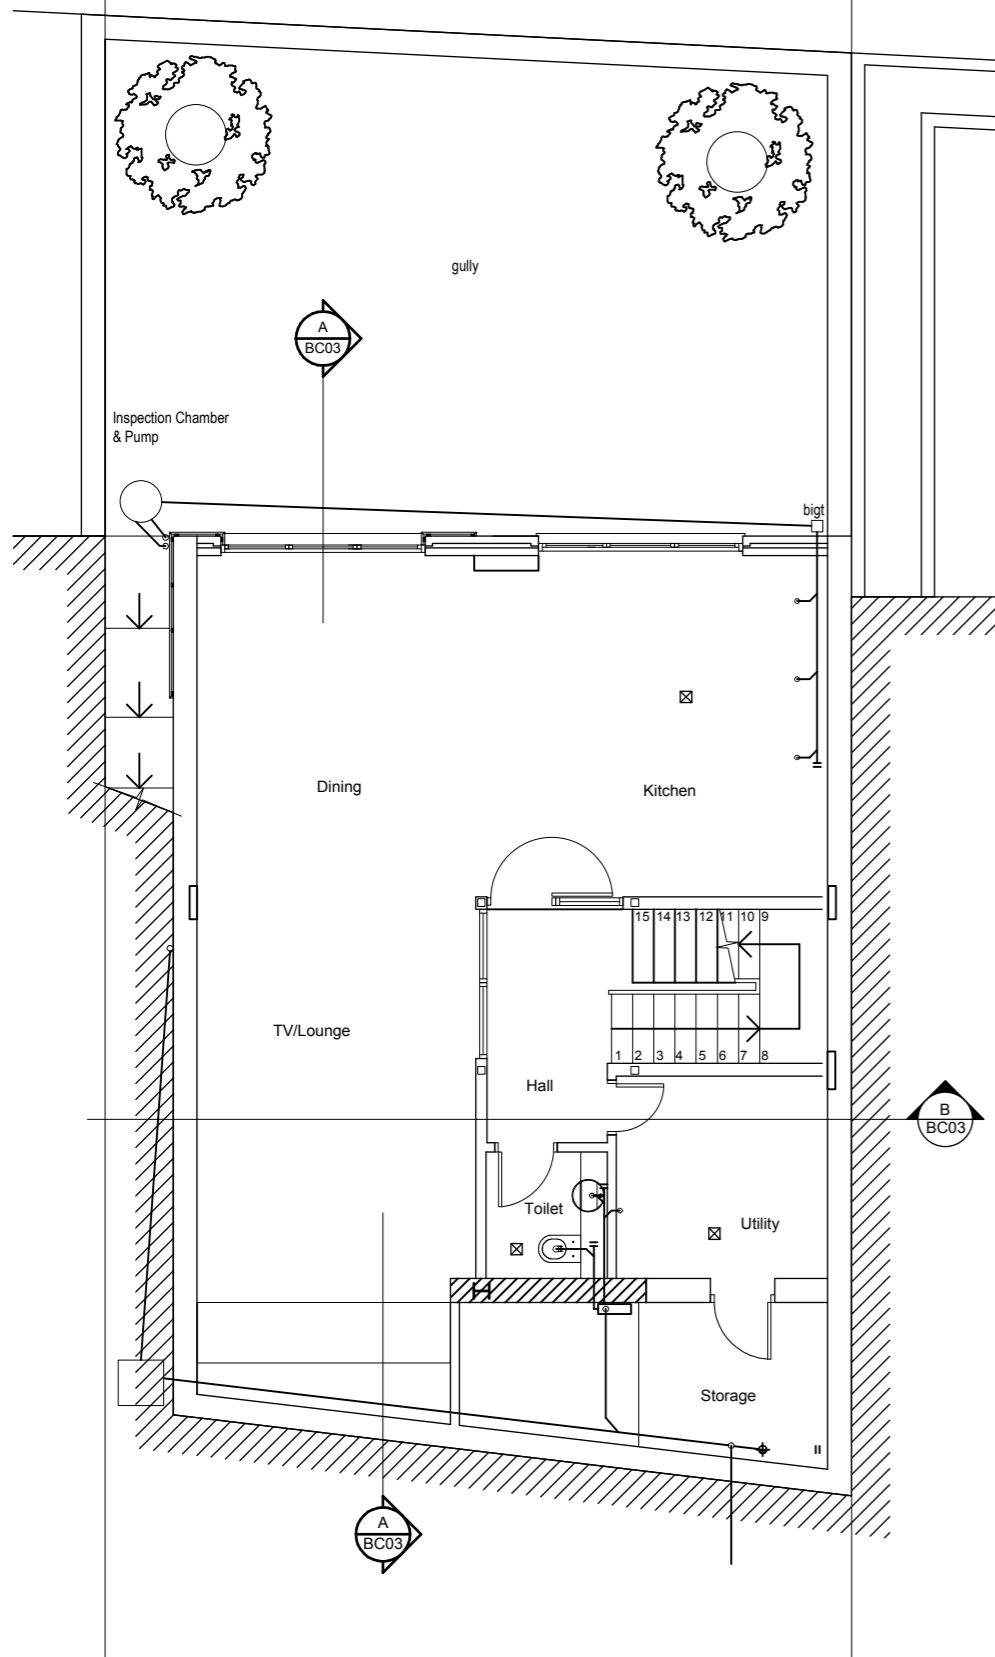


Ground Floor Plan

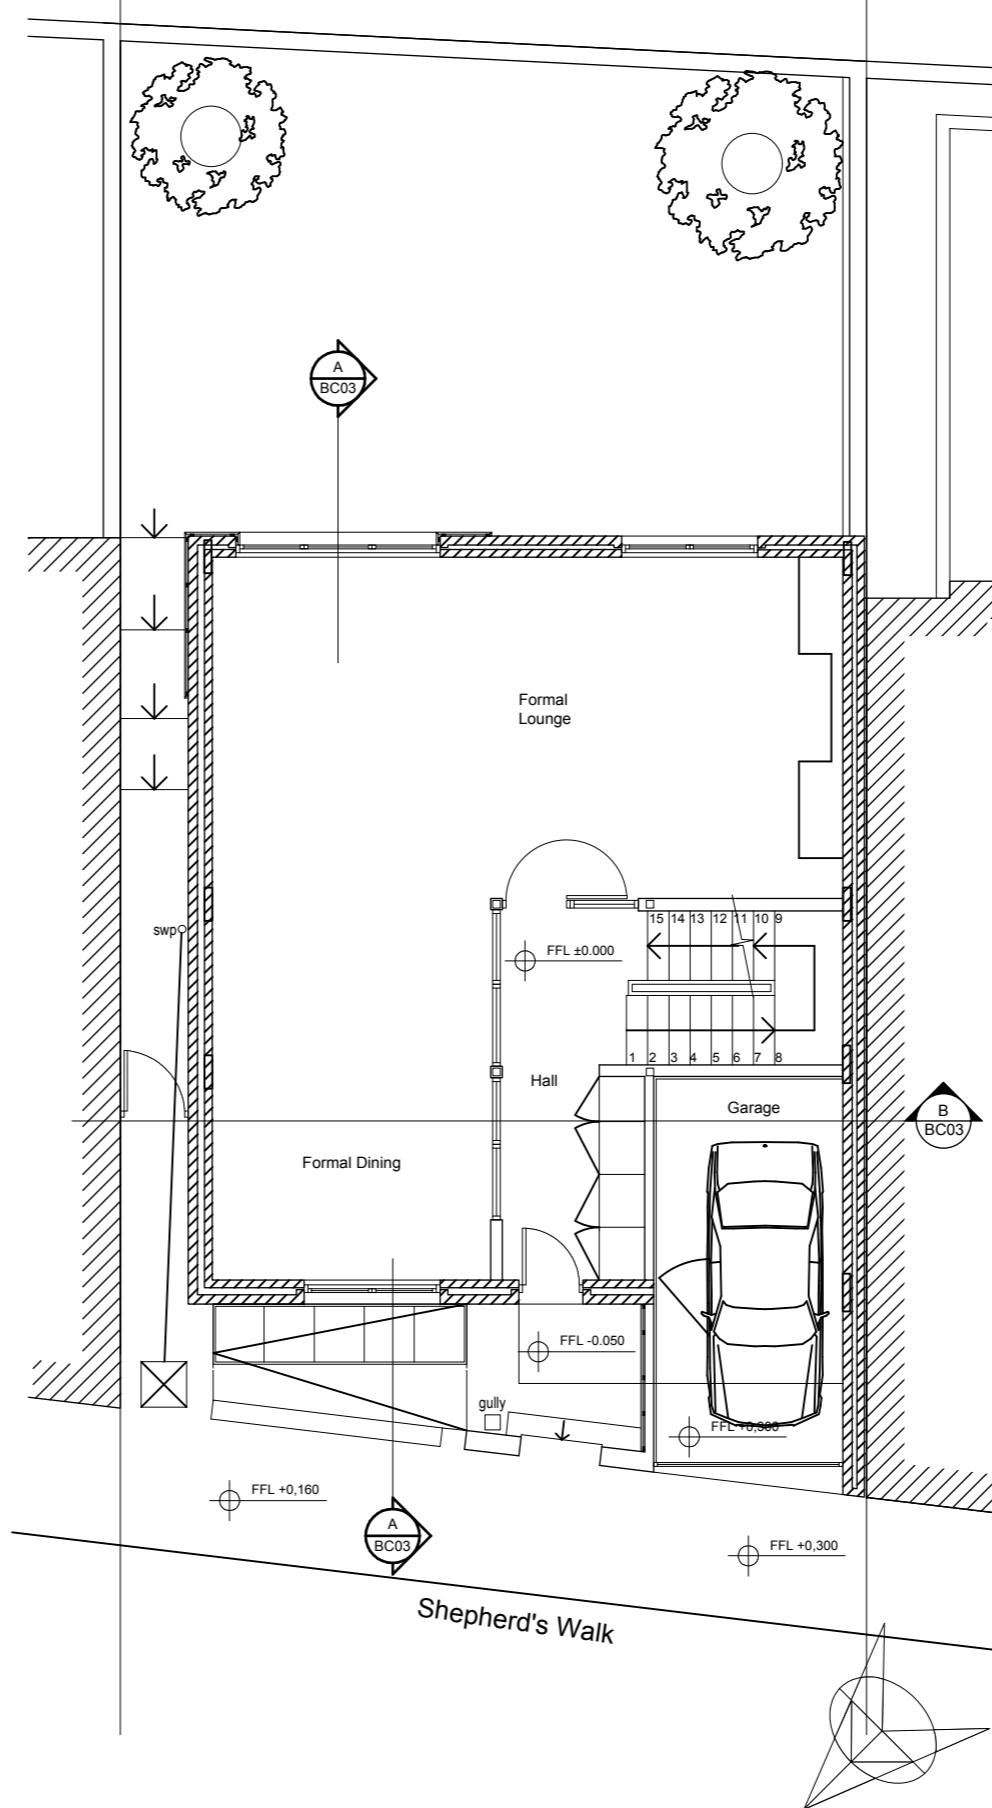


Rev	Description	Date


<p>pentarc architecture planning supervision</p> <p>7a daleham gardens london nw3 5by</p> <p>tel 0207 431 5551 fax 0709 213 2283 email romba@pentarc.co.uk</p>	<p>project 1 SHEPHERDS WALK LONDON NW3</p>	<p>revision:</p>
	<p>phase PLANNING APPLICATION</p>	<p>scale: 1 : 100@A3</p>
	<p>drawing title EXISTING FLOOR PLANS LOWER GROUND+GROUND</p>	<p>drawn: RB</p>
	<p>drawing no. SW PLANNAP 12</p>	<p>date: 25 NOV 13</p>

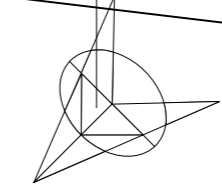

First Floor Plan

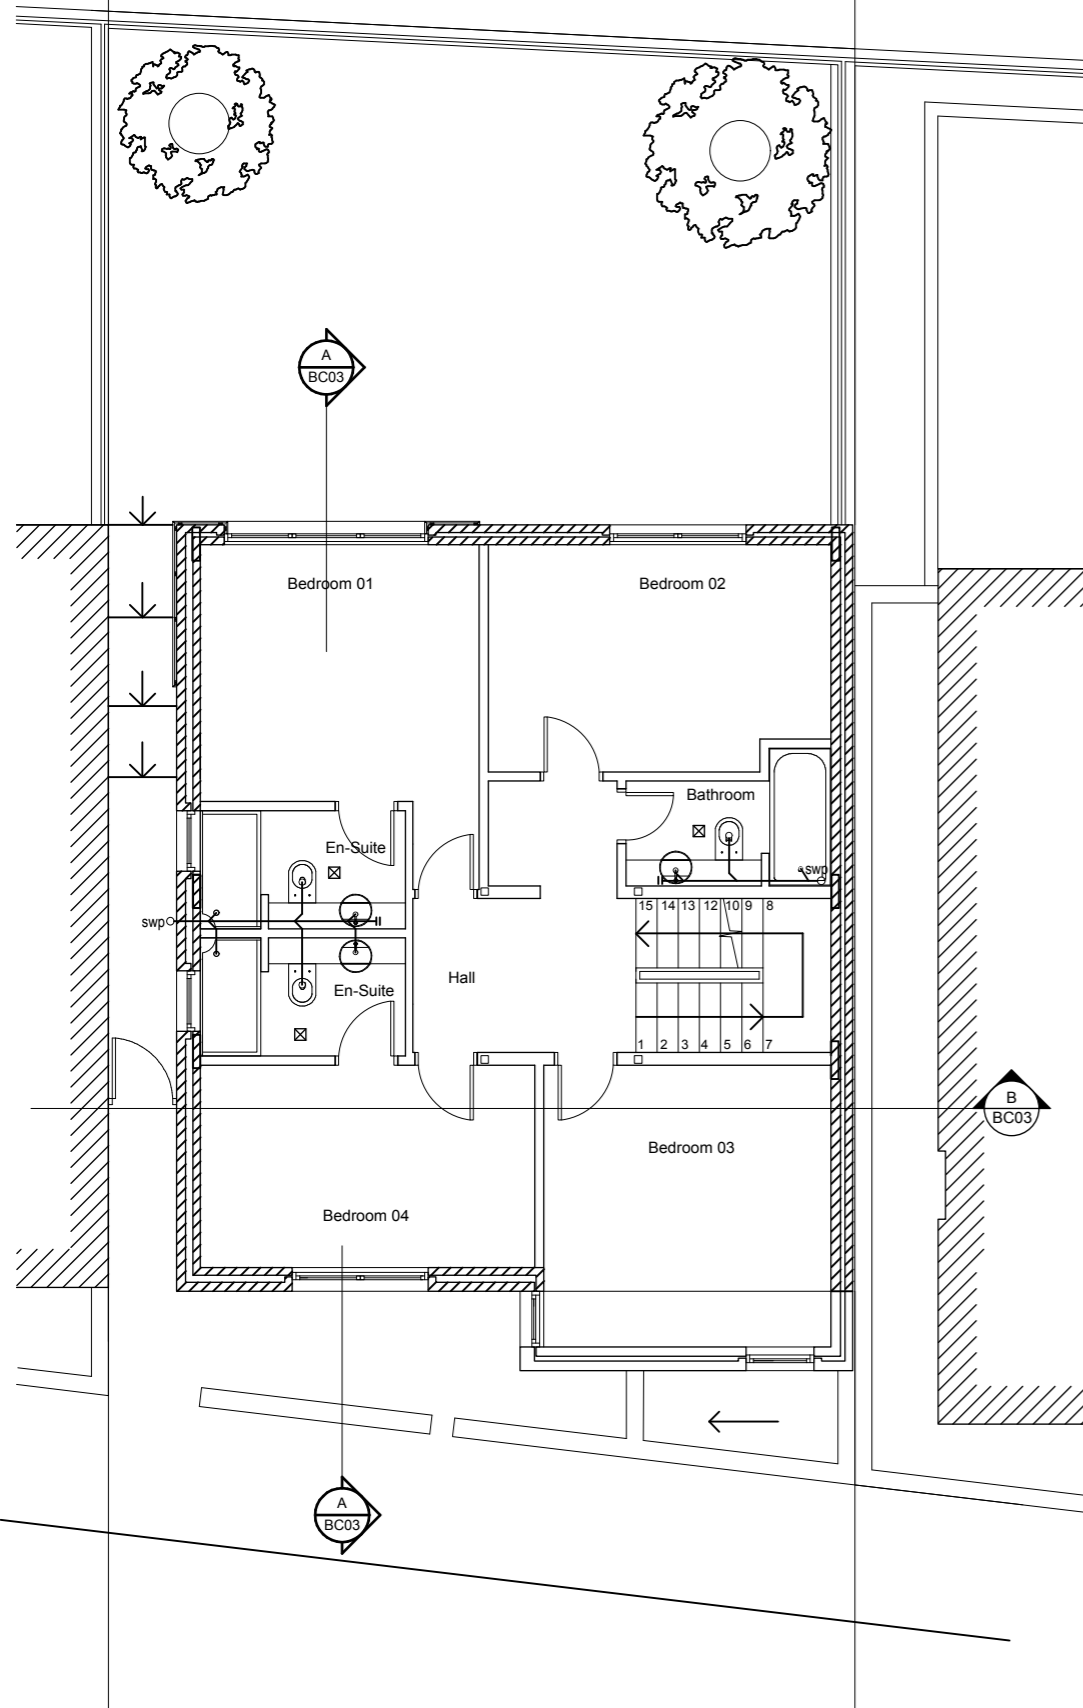


Second Floor Plan


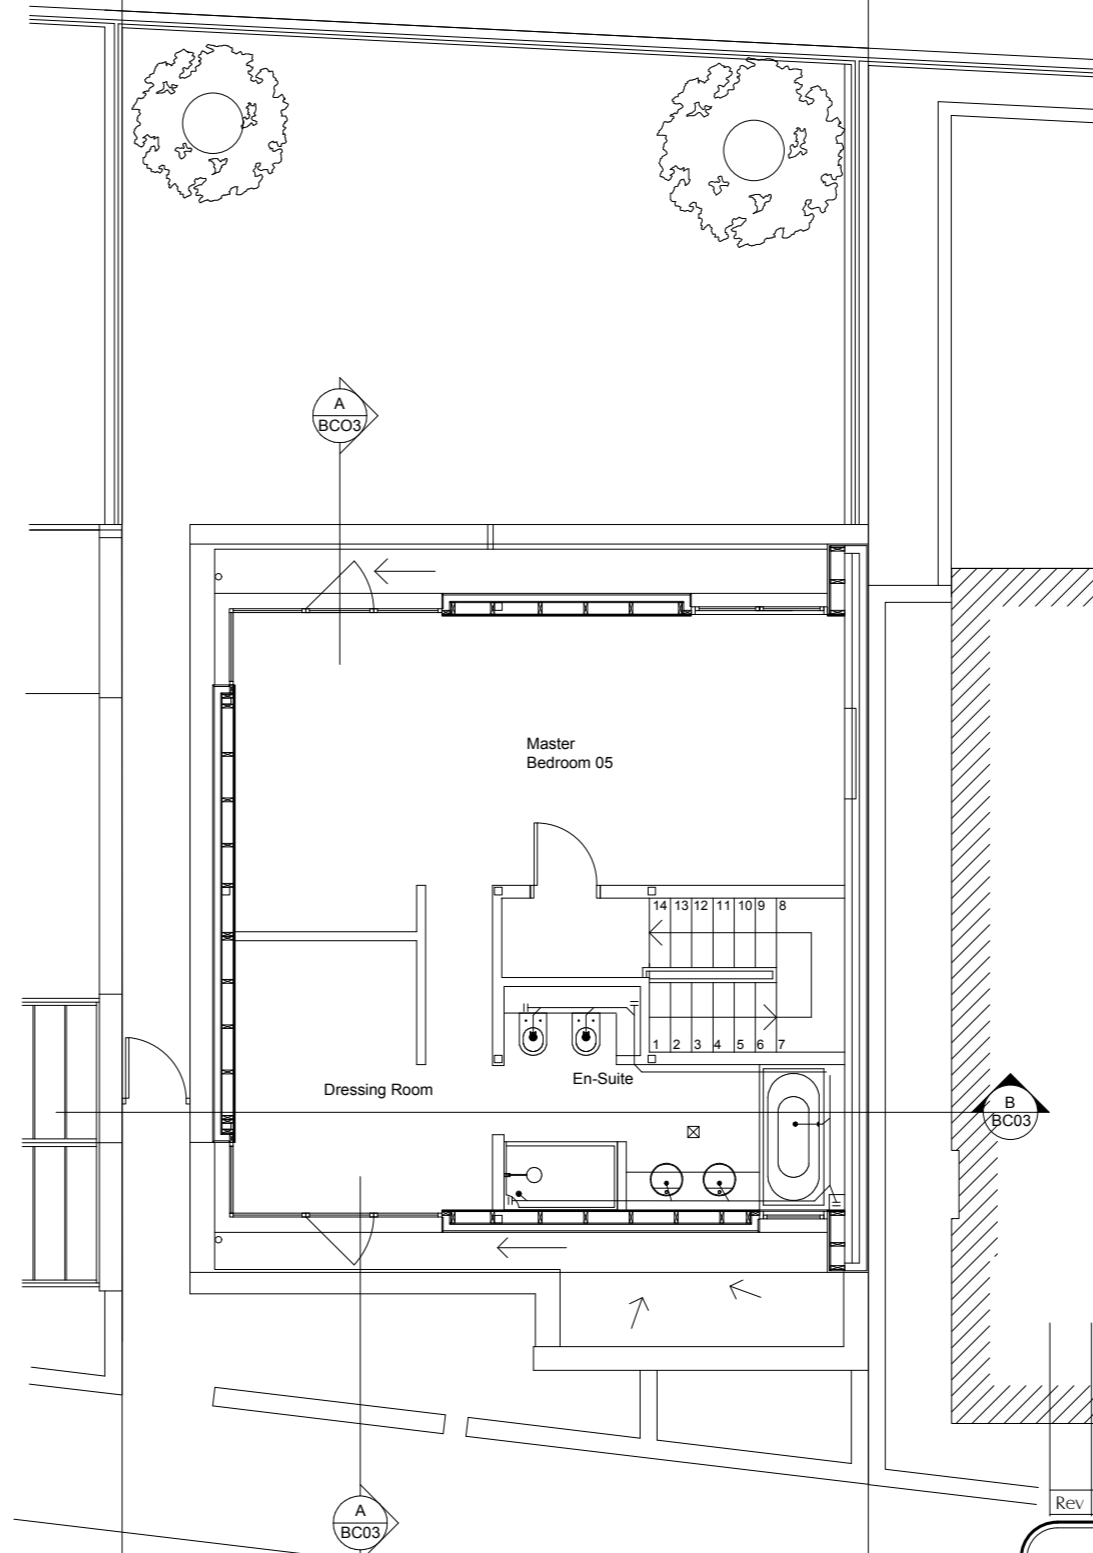


Rev	Description	Date
<p>pentarc architecture planning supervision</p> <p>7a daleham gardens london nw3 5by</p> <p>tel 0207 431 5551 fax 0709 213 2283 email romba@pentarc.co.uk</p>		
<p>project 1 SHEPHERDS WALK LONDON NW3</p>		<p>revision:</p>
<p>phase PLANNING APPLICATION</p>		<p>scale: 1 : 100@A3</p>
<p>drawing title EXISTING FLOOR PLANS</p>		<p>drawn: RB</p>
<p>drawing no. SW PLANNAP 13</p>		<p>date: 25 NOV 13</p>

Roof Plan

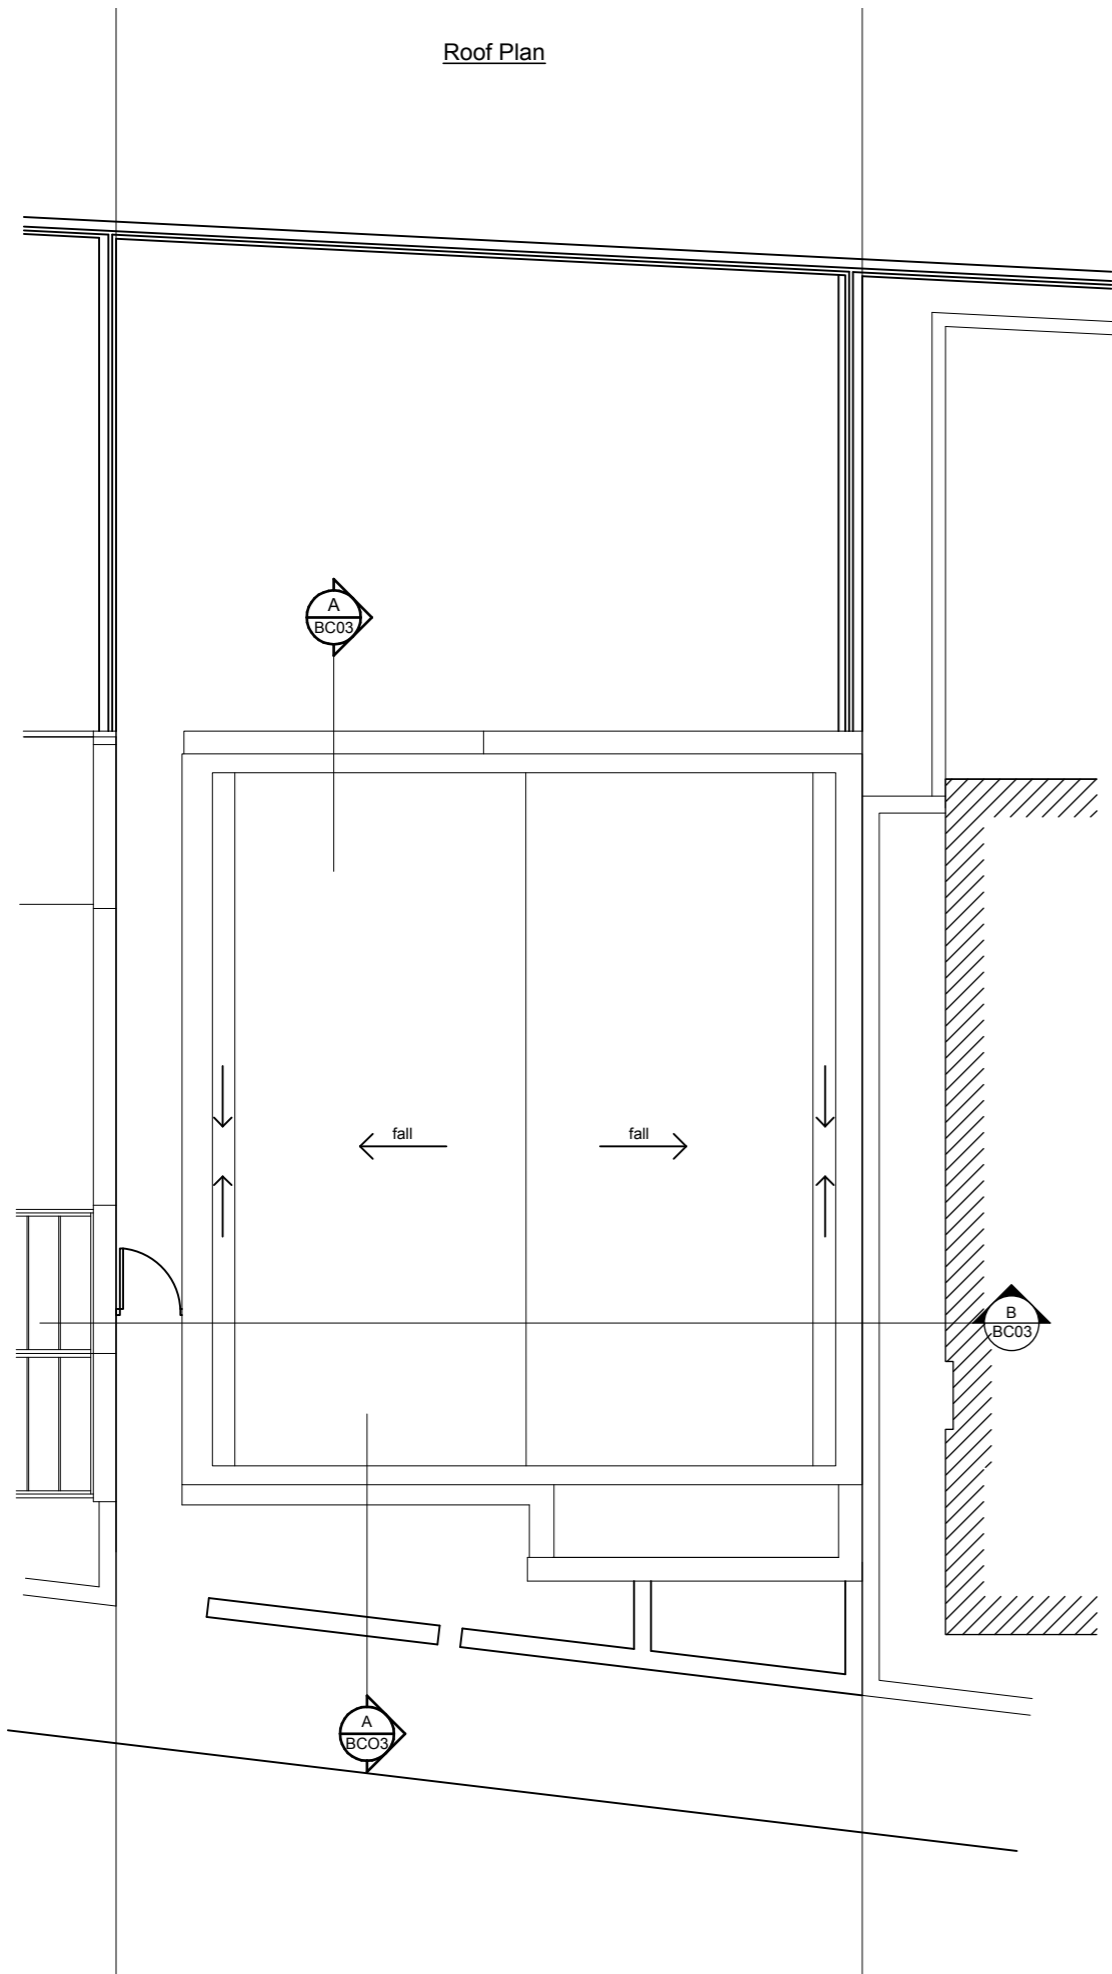

Cross Section A-A

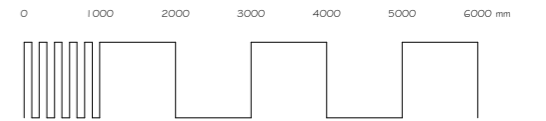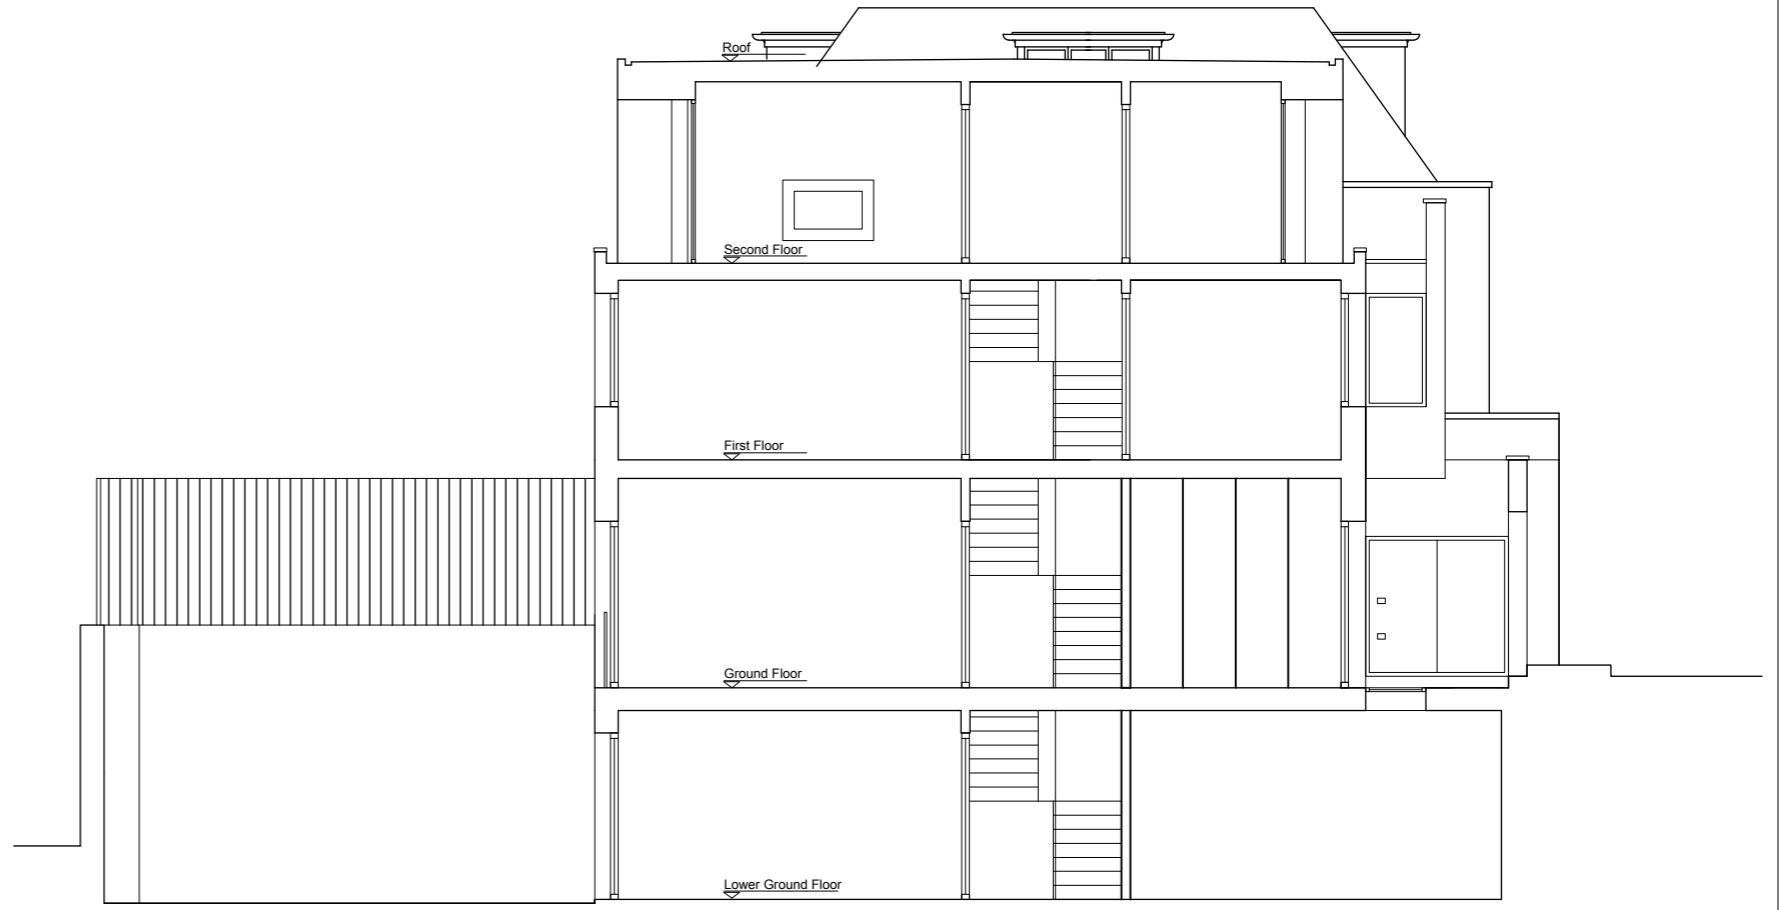

Rev	Description	Date

<p>pentarc architecture planning supervision</p> <p>7a daleham gardens london nw3 5by</p> <p>tel 0207 431 5551 fax 0709 213 2283 email romba@pentarc.co.uk</p>	<p>project 1 SHEPHERDS WALK LONDON NW3</p>	<p>revision:</p>
	<p>phase PLANNING APPLICATION</p>	<p>scale: 1 : 100@A3</p>
	<p>drawing title EXISTING SECTION + ROOF PLAN</p>	<p>drawn: RB</p>
	<p>drawing no. SW PLANNAP 14</p>	<p>date: 25 NOV 13</p>

