





Rear Elevation

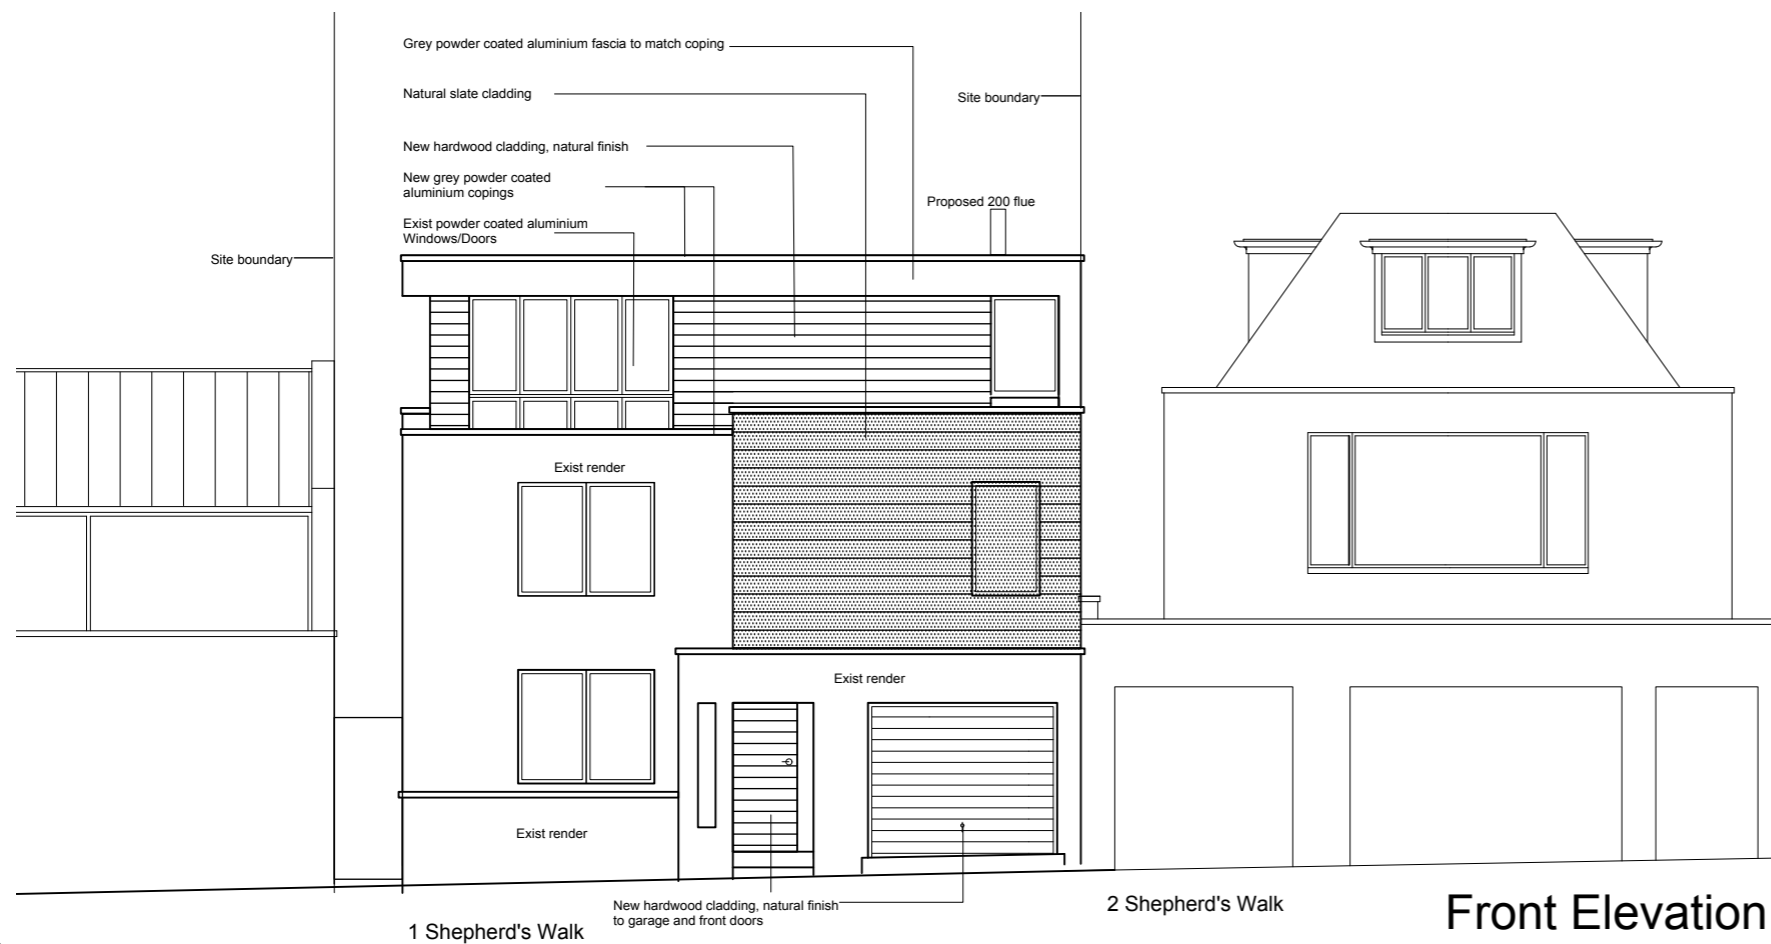



Front Elevation

Rev	Description	Date
A	Balconies omitted	2 Dec 2013

<p>pentarc architecture planning supervision</p> <p>7a daleham gardens london nw3 5by</p> <p>tel 0207 431 5551 fax 0709 213 2283 email romba@pentarc.co.uk</p>	<p>project</p> <p>1 SHEPHERDS WALK LONDON NW3</p>	<p>revision:</p> <p>A</p>
	<p>phase</p> <p>PLANNING APPLICATION</p>	<p>scale:</p> <p>1 : 100@A3</p>
	<p>drawing title</p> <p>PROPOSED ELEVATIONS FRONT AND REAR</p>	<p>drawn:</p> <p>RB</p>
	<p>drawing no.</p> <p>SW PLANNAP 20</p>	<p>date:</p> <p>25 NOV 13</p>

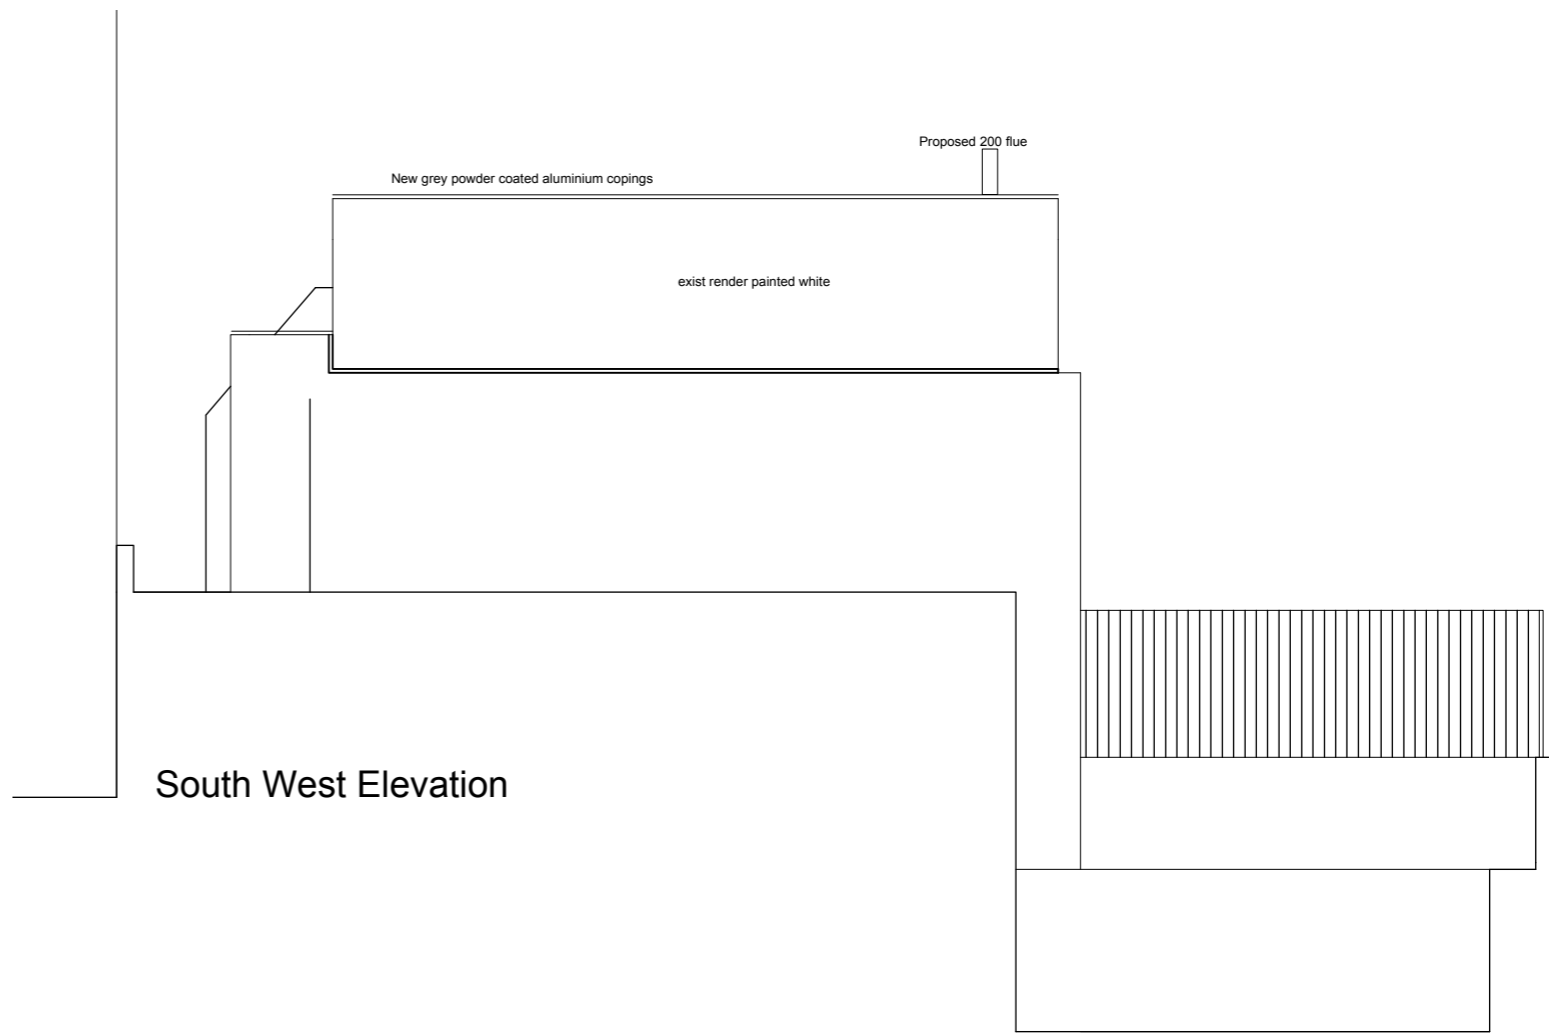

South West Elevation

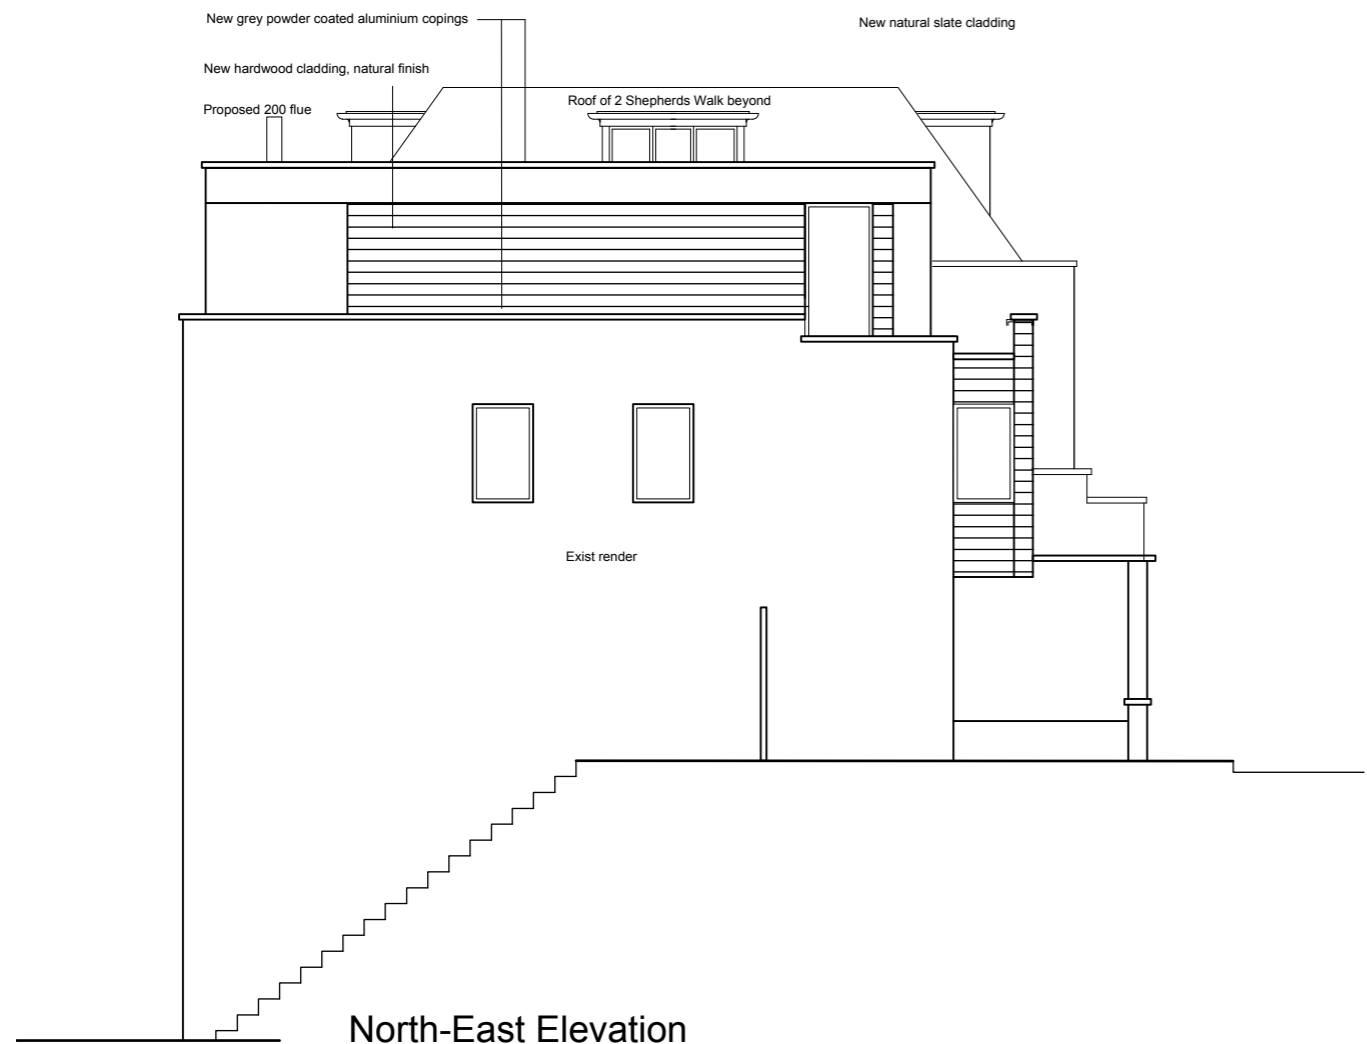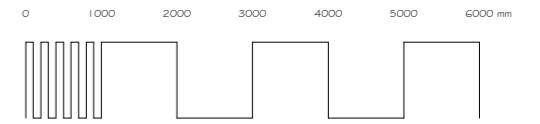


North-East Elevation



Rev	Description	Date
A	Balconies omitted	2 Dec 2013

<p>pentarc architecture planning supervision</p> <p>7a daleham gardens london nw3 5by</p> <p>tel 0207 431 5551 fax 0709 213 2283 email romba@pentarc.co.uk</p>	<p>project 1 SHEPHERDS WALK LONDON NW3</p>	<p>revision: A</p>
	<p>phase PLANNING APPLICATION</p>	<p>scale: 1 : 100@A3</p>
	<p>drawing title PROPOSED ELEVATIONS SIDES</p>	<p>drawn: RB</p>
	<p>drawing no. SW PLANNAP 21</p>	<p>date: 25 NOV 13</p>

Ground Floor Plan

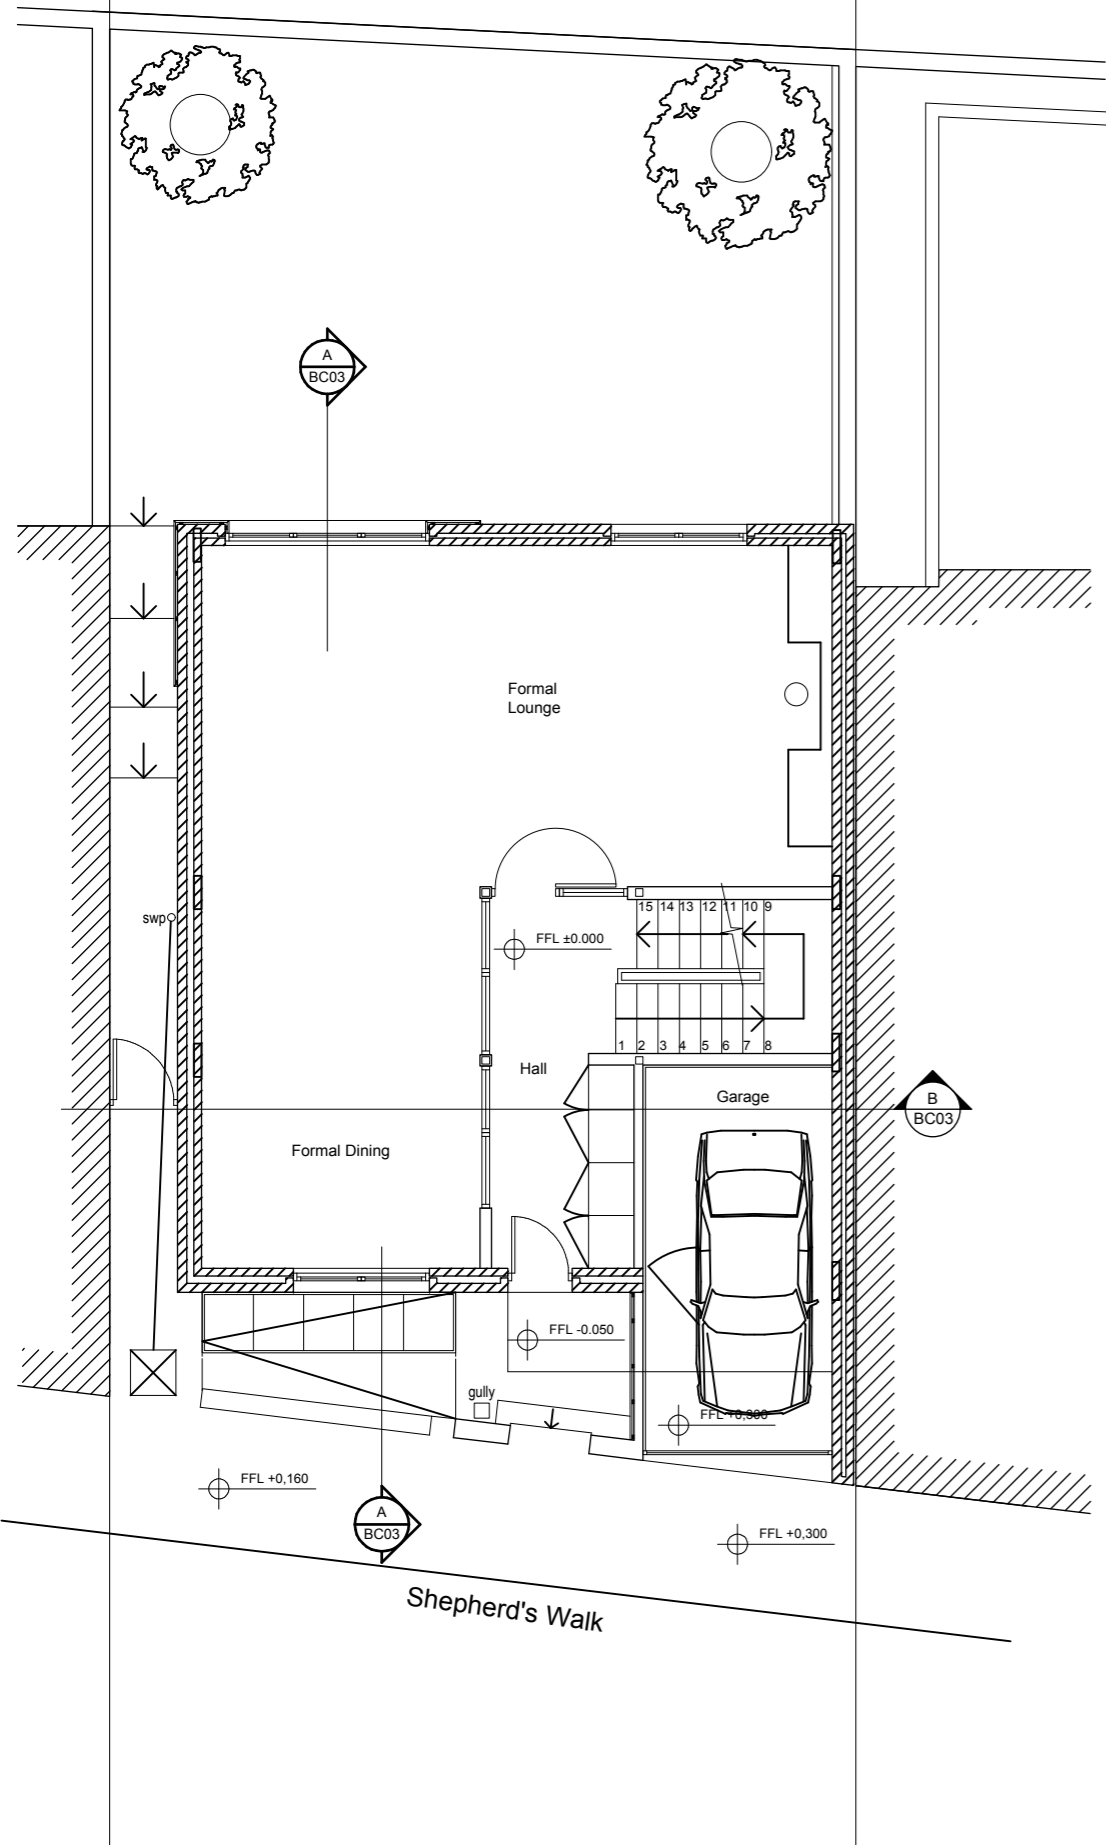



Roof Plan

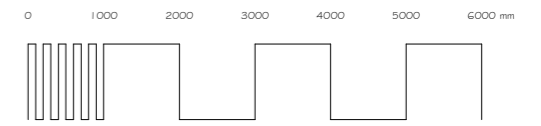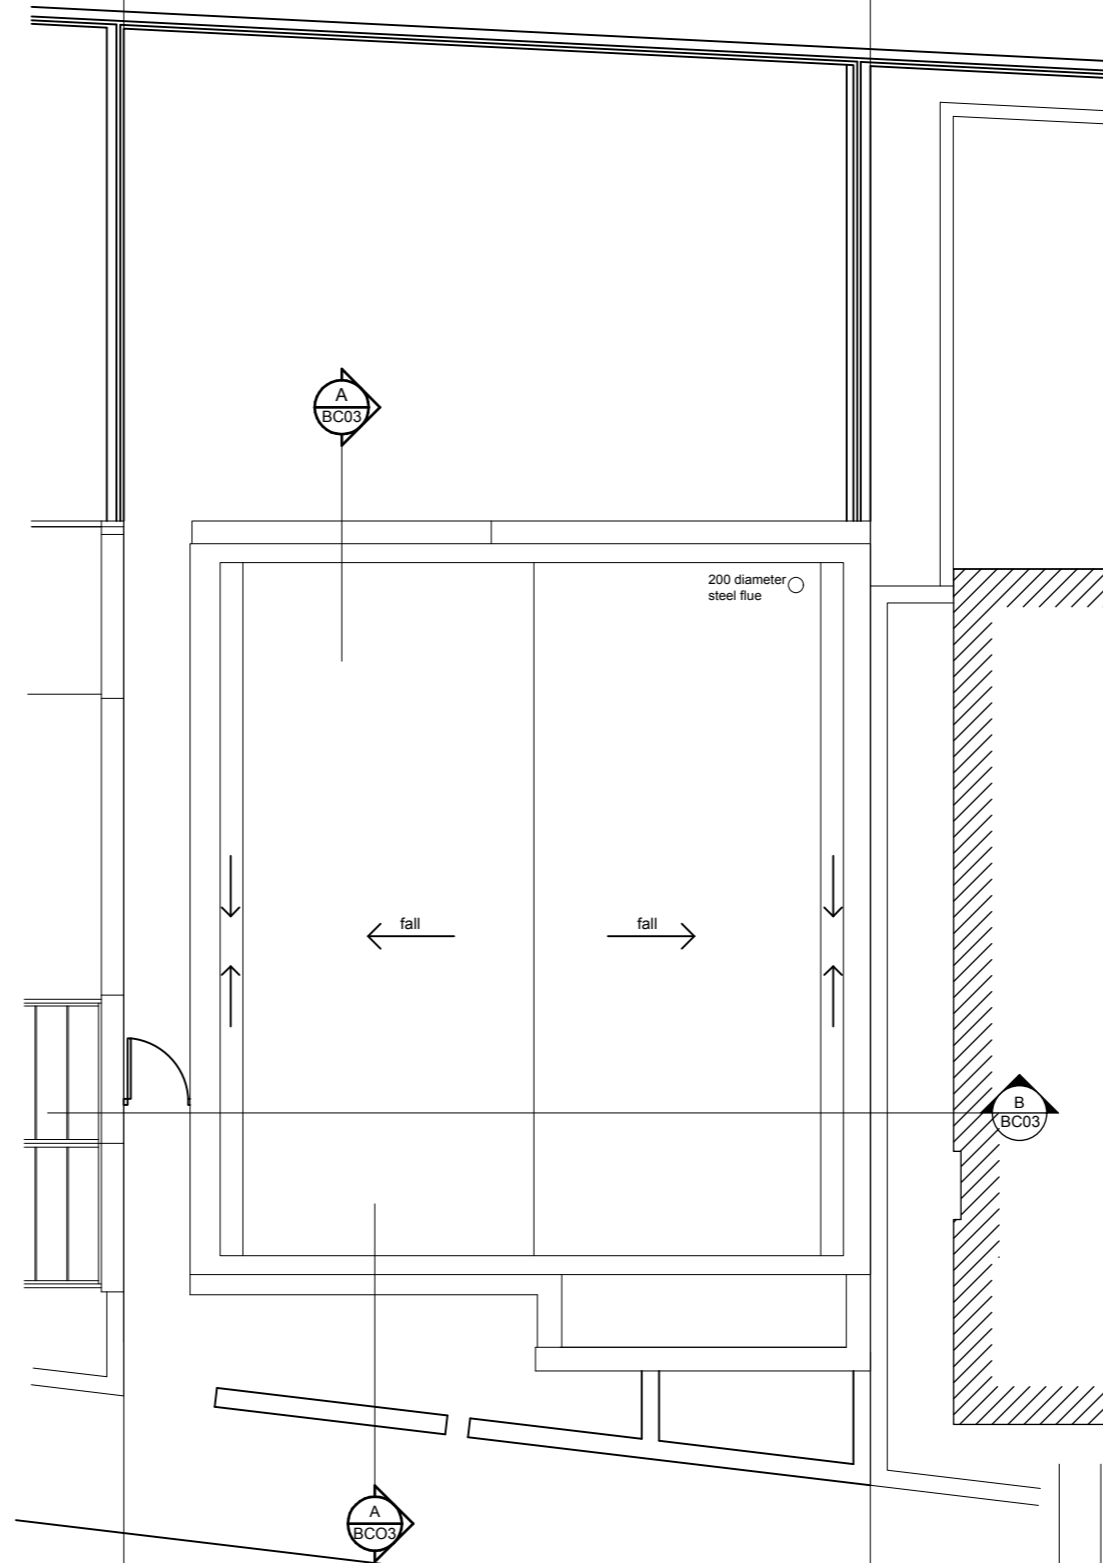


Rev	Description	Date
A	Balconies omitted	2 Dec 2013

<p>pentarc architecture planning supervision</p> <p>7a daleham gardens london nw3 5by</p> <p>tel 0207 431 5551 fax 0709 213 2283 email romba@pentarc.co.uk</p>	<p>project 1 SHEPHERDS WALK LONDON NW3</p>	<p>revision: A</p>
	<p>phase PLANNING APPLICATION</p>	<p>scale: 1 : 100@A3</p>
	<p>drawing title PROPOSED PLANS GROUND + ROOF</p>	<p>drawn: RB</p>
	<p>drawing no. SW PLANNAP 22</p>	<p>date: 25 NOV 13</p>

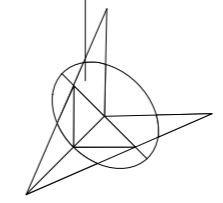

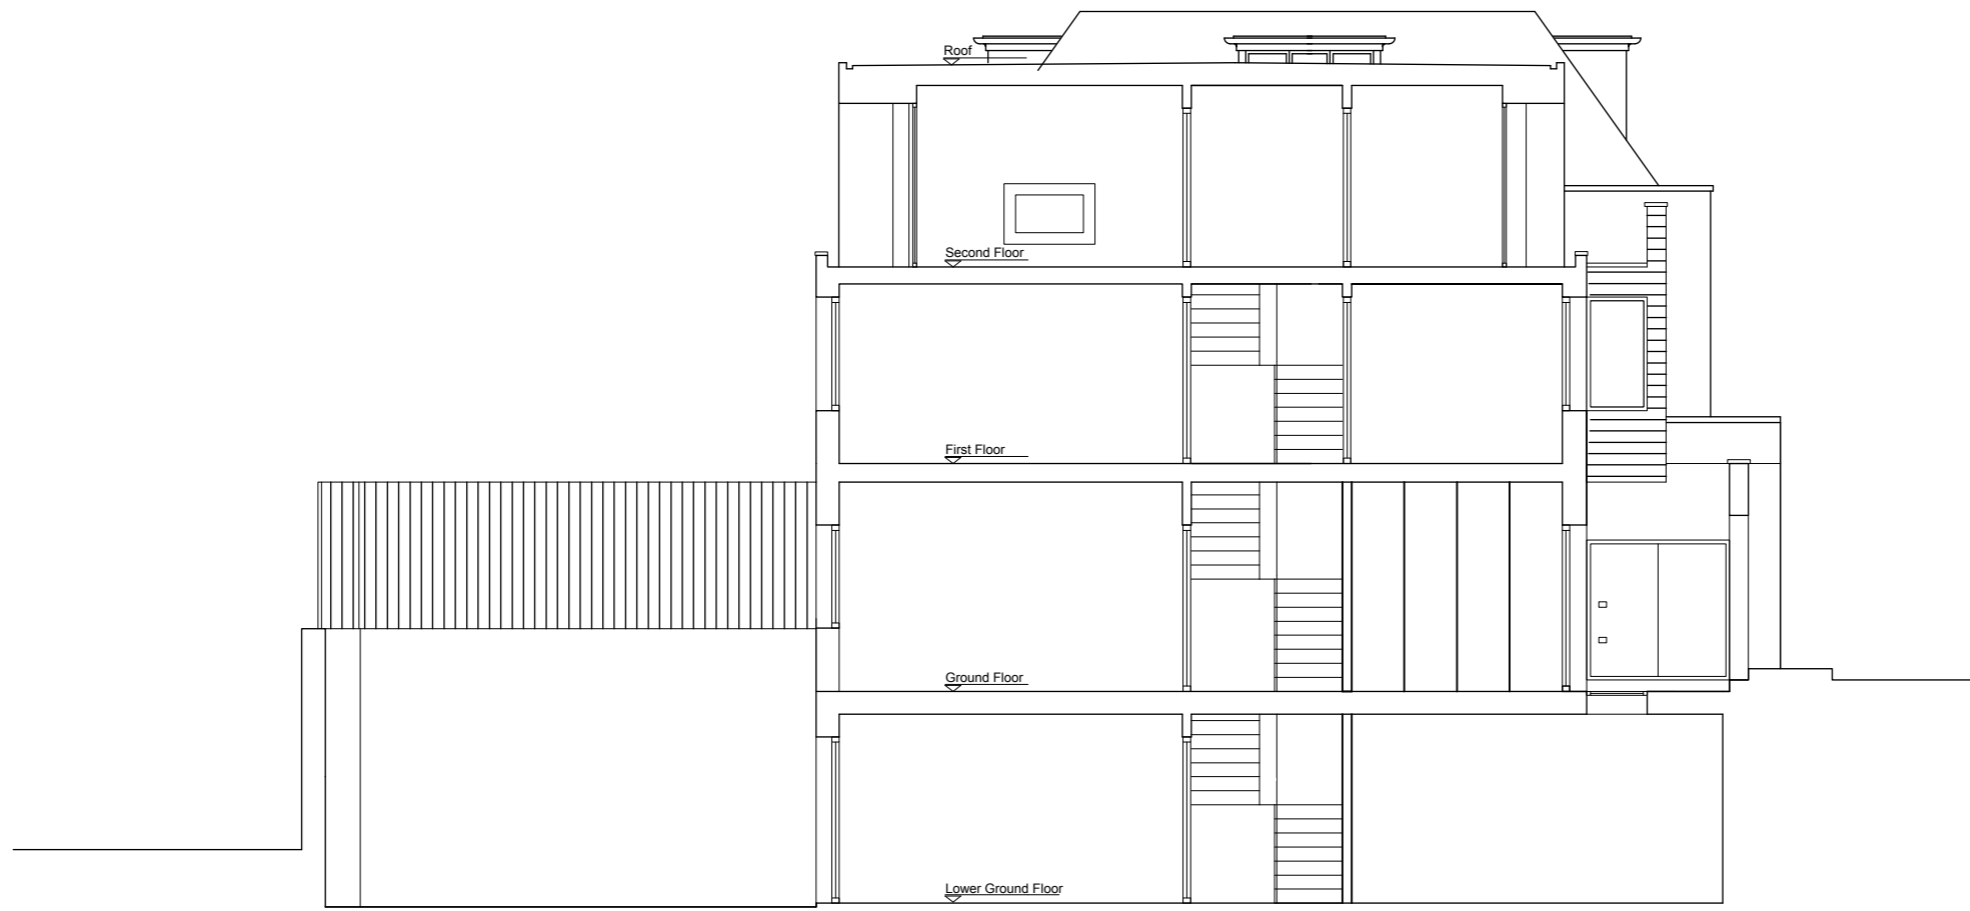

Cross Section A-A

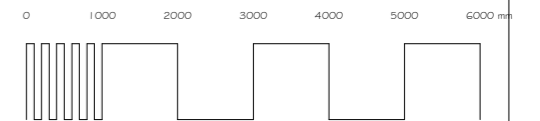

Rev	Description	Date
A	Balconies omitted	2 Dec 2013

<p>pentarc architecture planning supervision</p> <p>7a daleham gardens london nw3 5by</p> <p>tel 0207 431 5551 fax 0709 213 2283 email romba@pentarc.co.uk</p>	<p>project 1 SHEPHERDS WALK LONDON NW3</p>	<p>revision: A</p>
	<p>phase PLANNING APPLICATION</p>	<p>scale: 1 : 100@A3</p>
	<p>drawing title PROPOSED SECTION</p>	<p>drawn: RB</p>
	<p>drawing no. SW PLANNAP 23</p>	<p>date: 25 NOV 13</p>