




NO 5

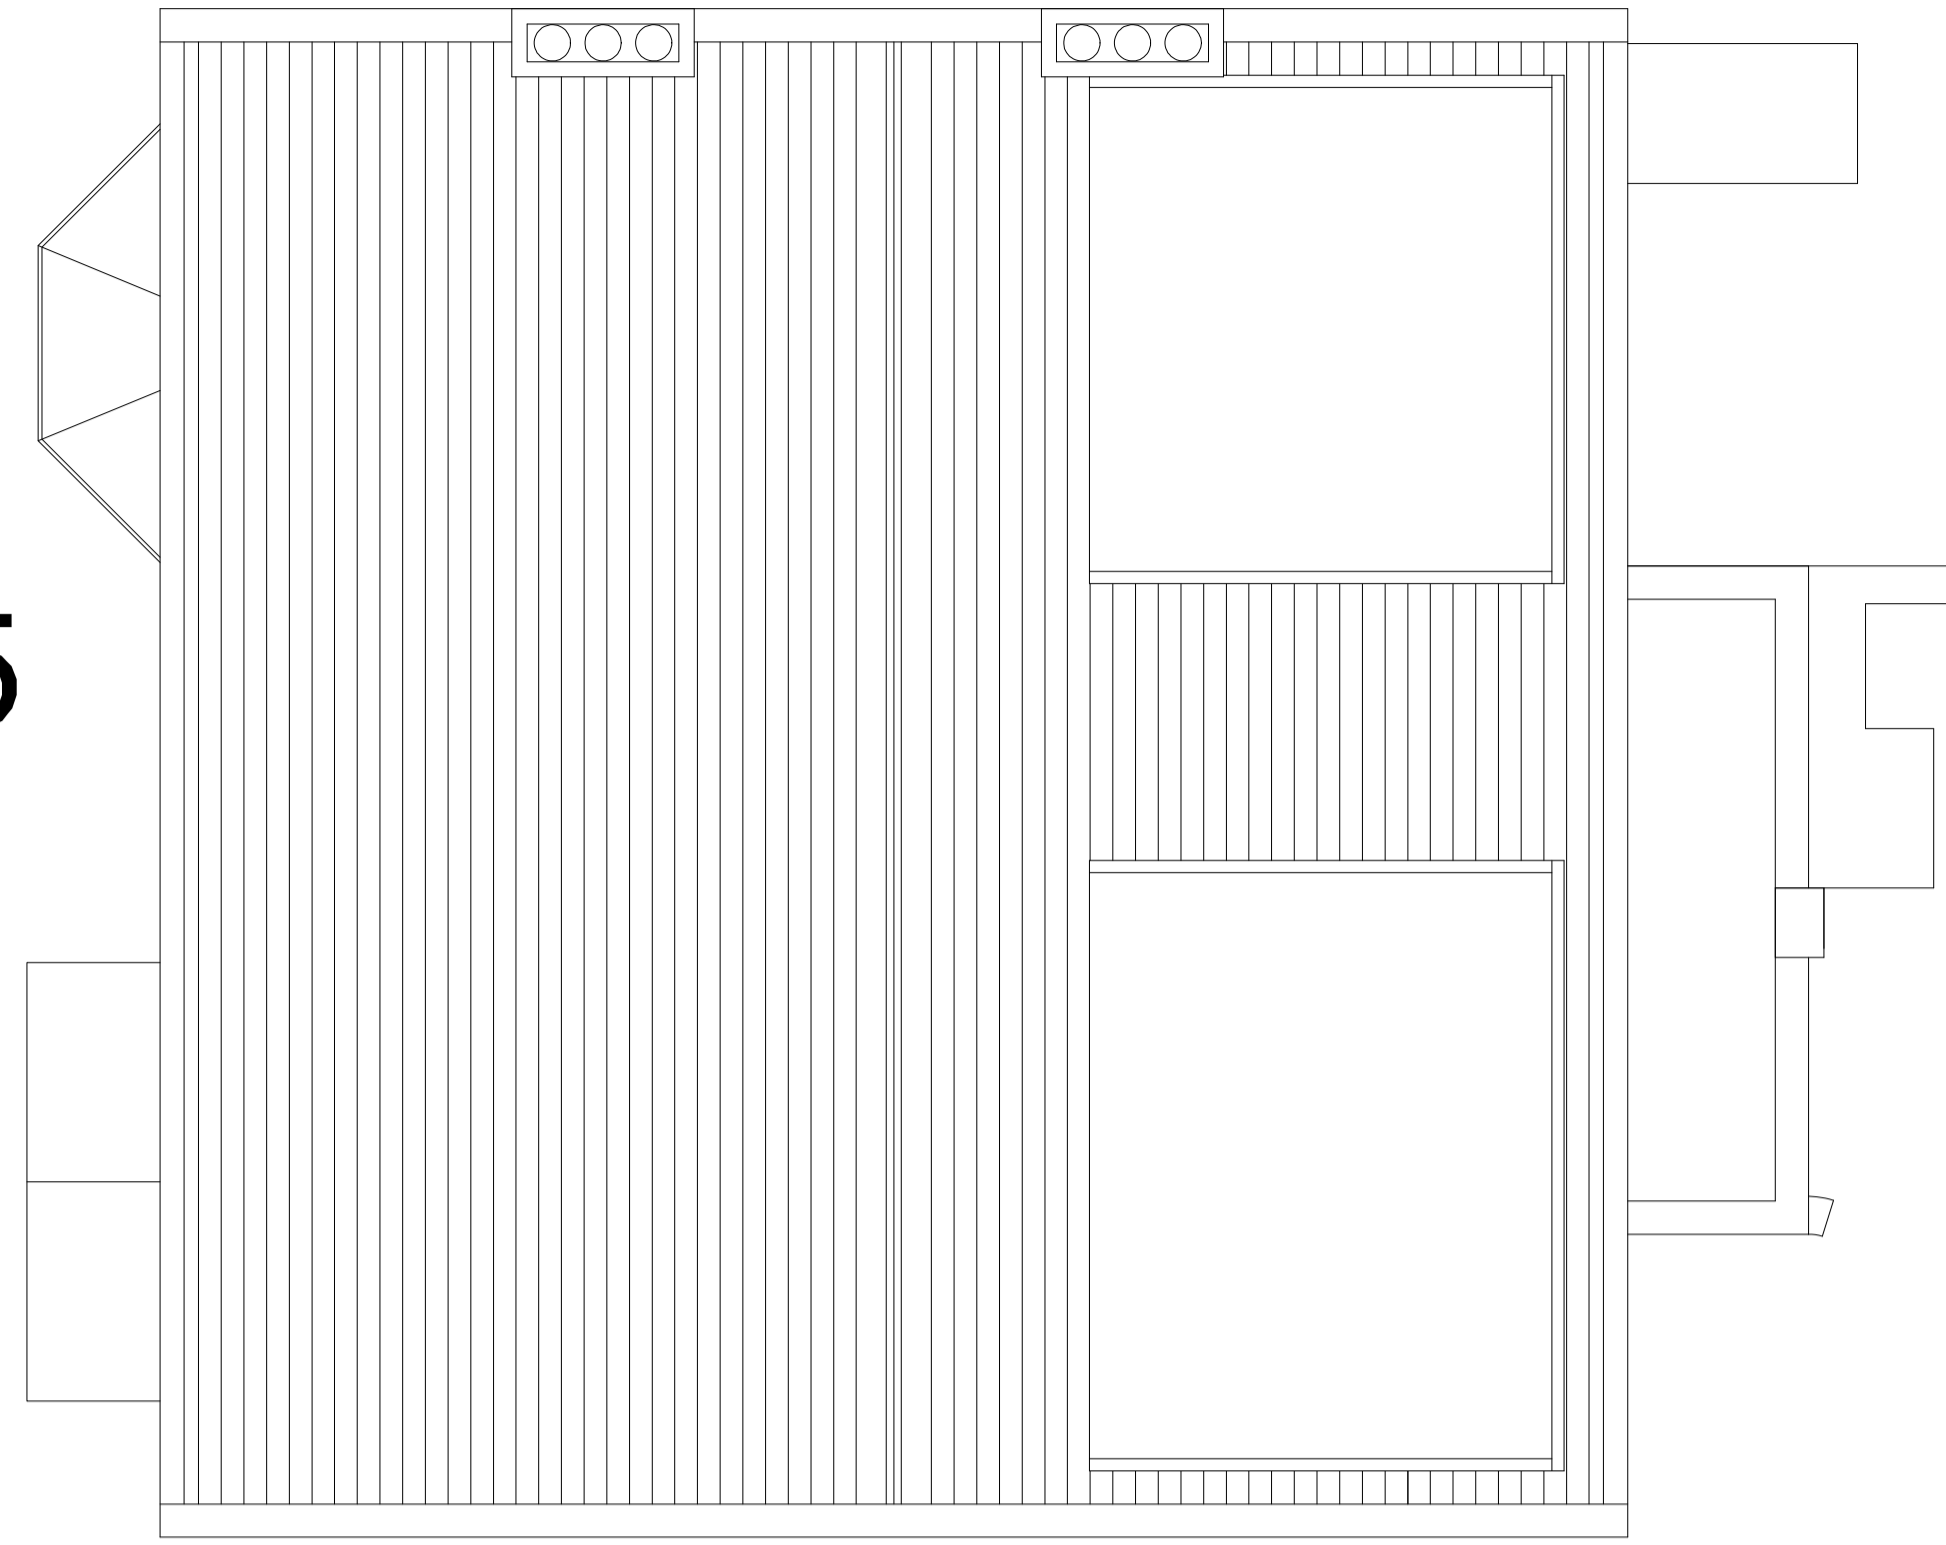


EXISTING ROOF PLAN

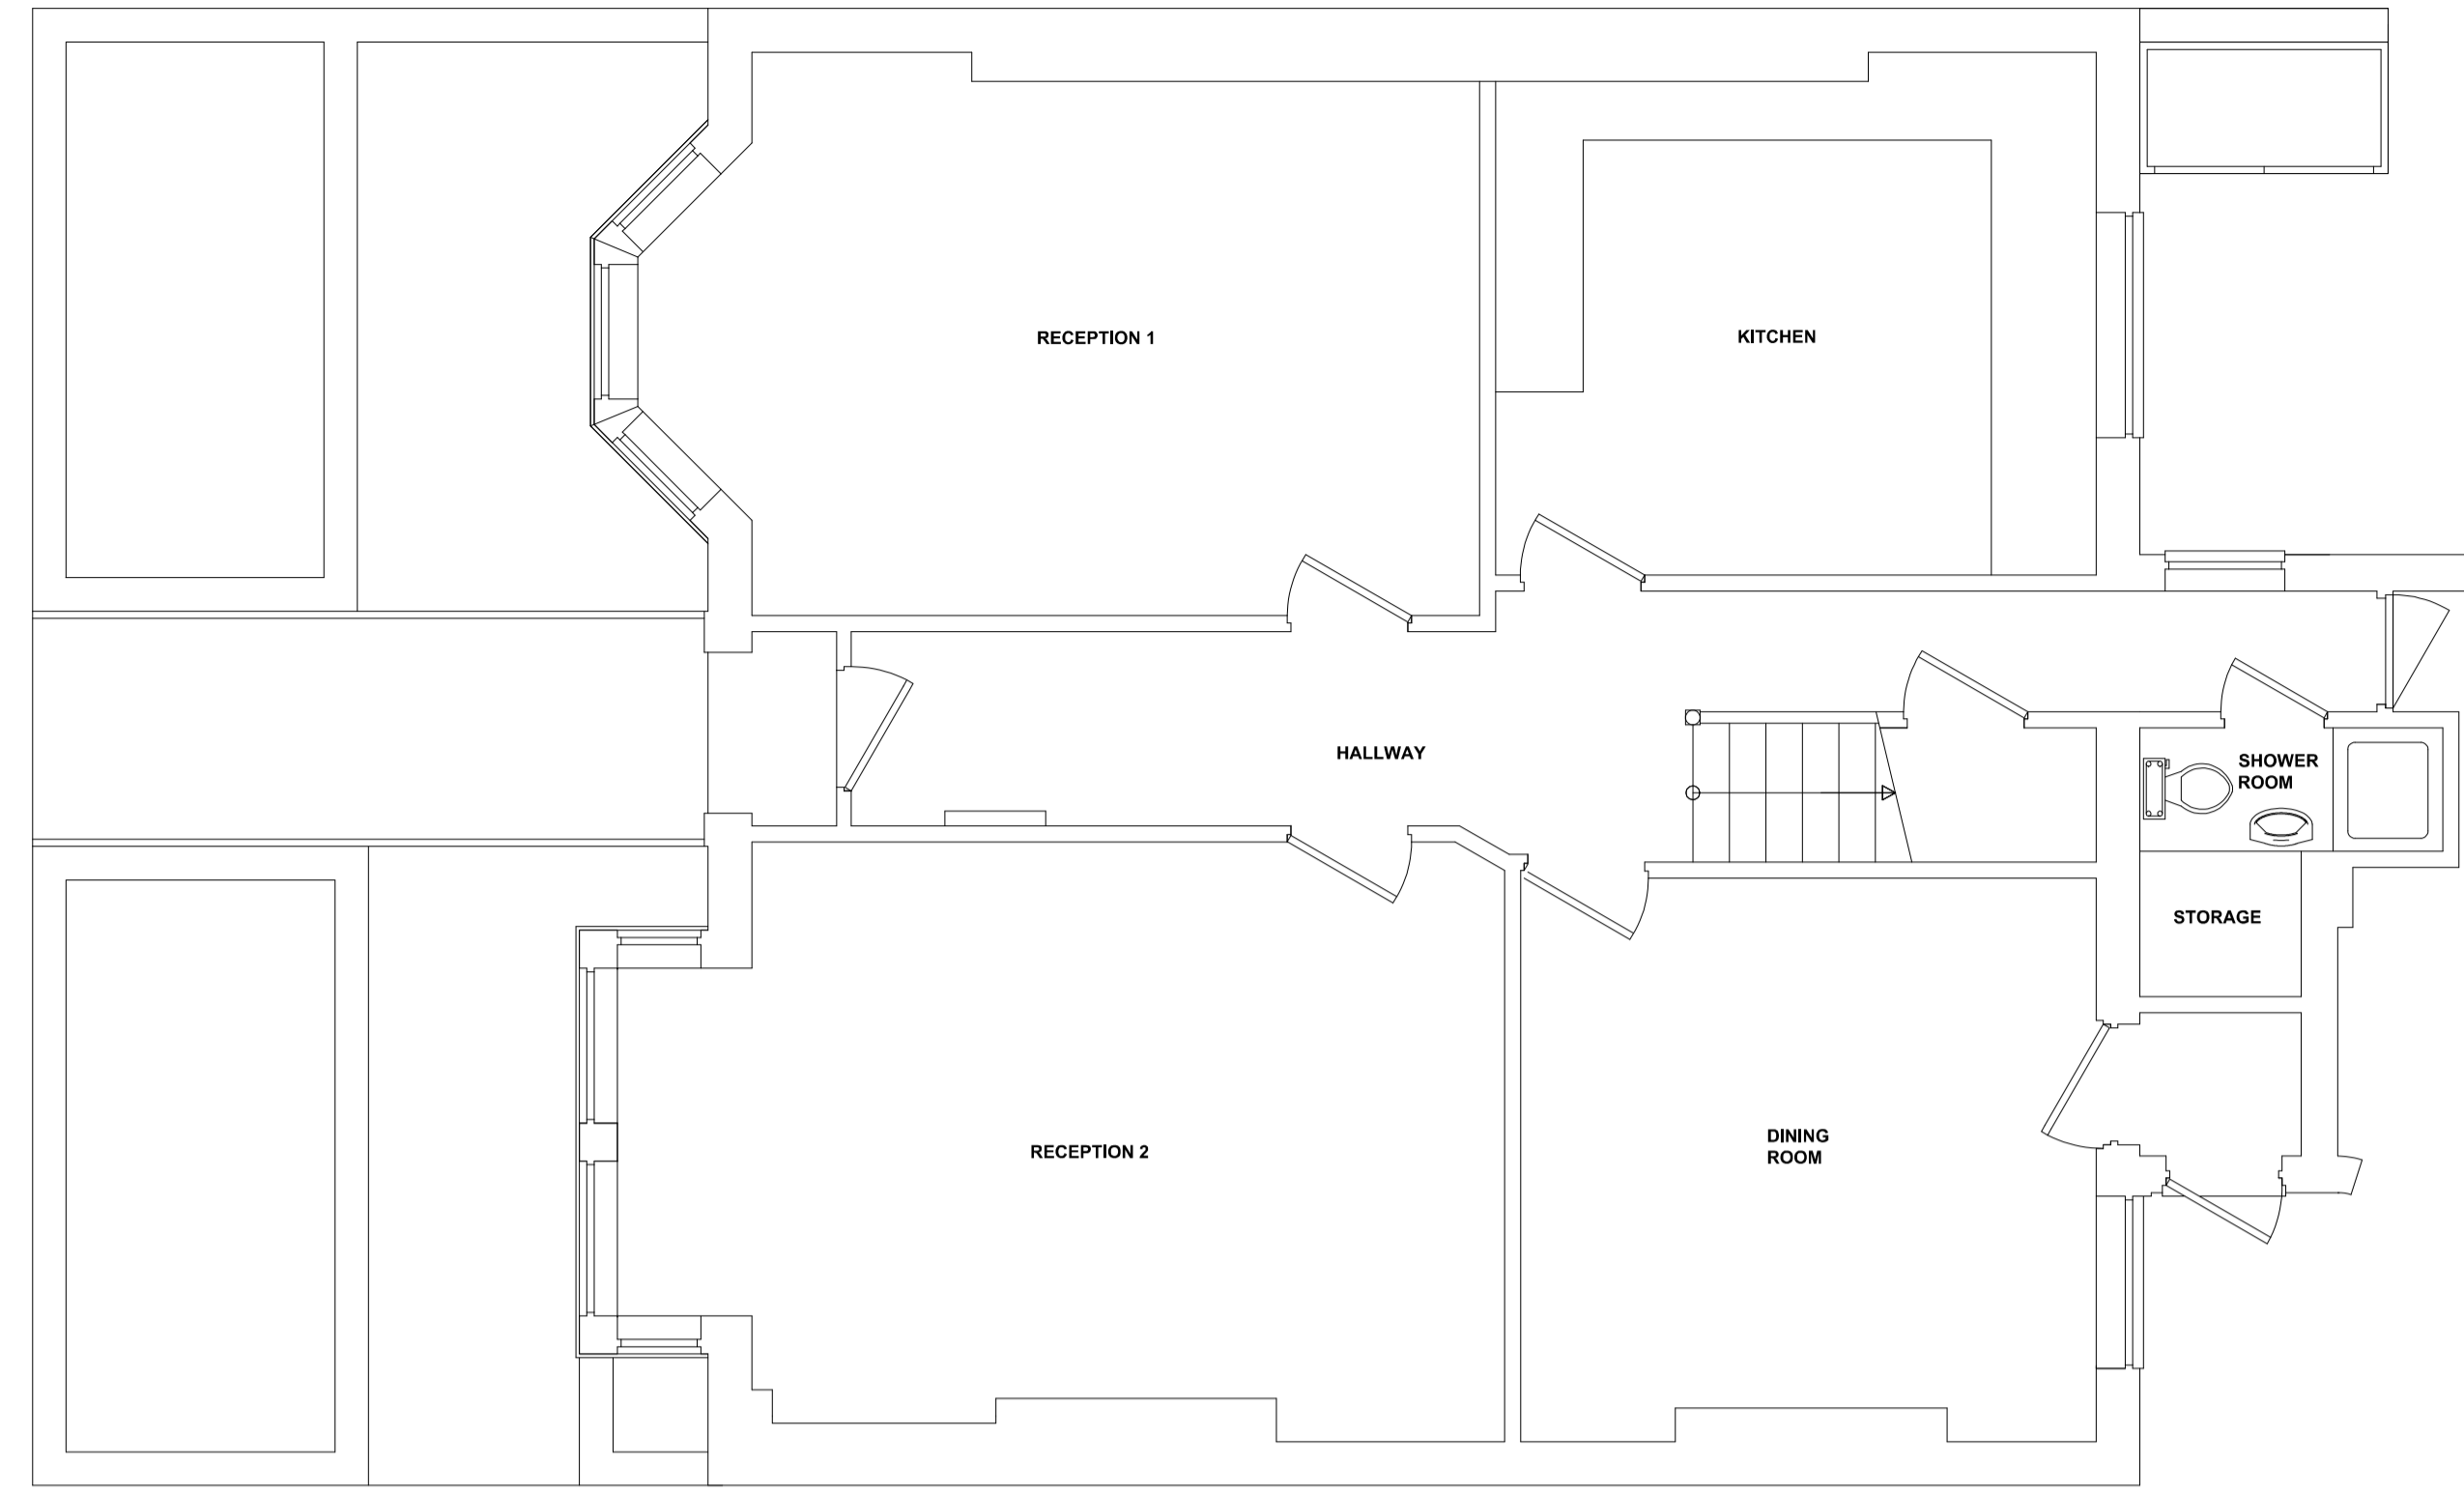


EXISTING GROUND FLOOR PLAN

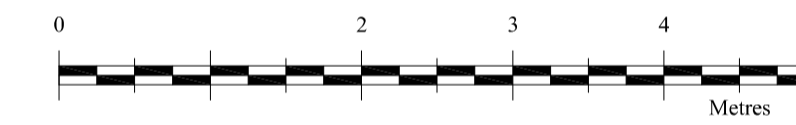

NO 7

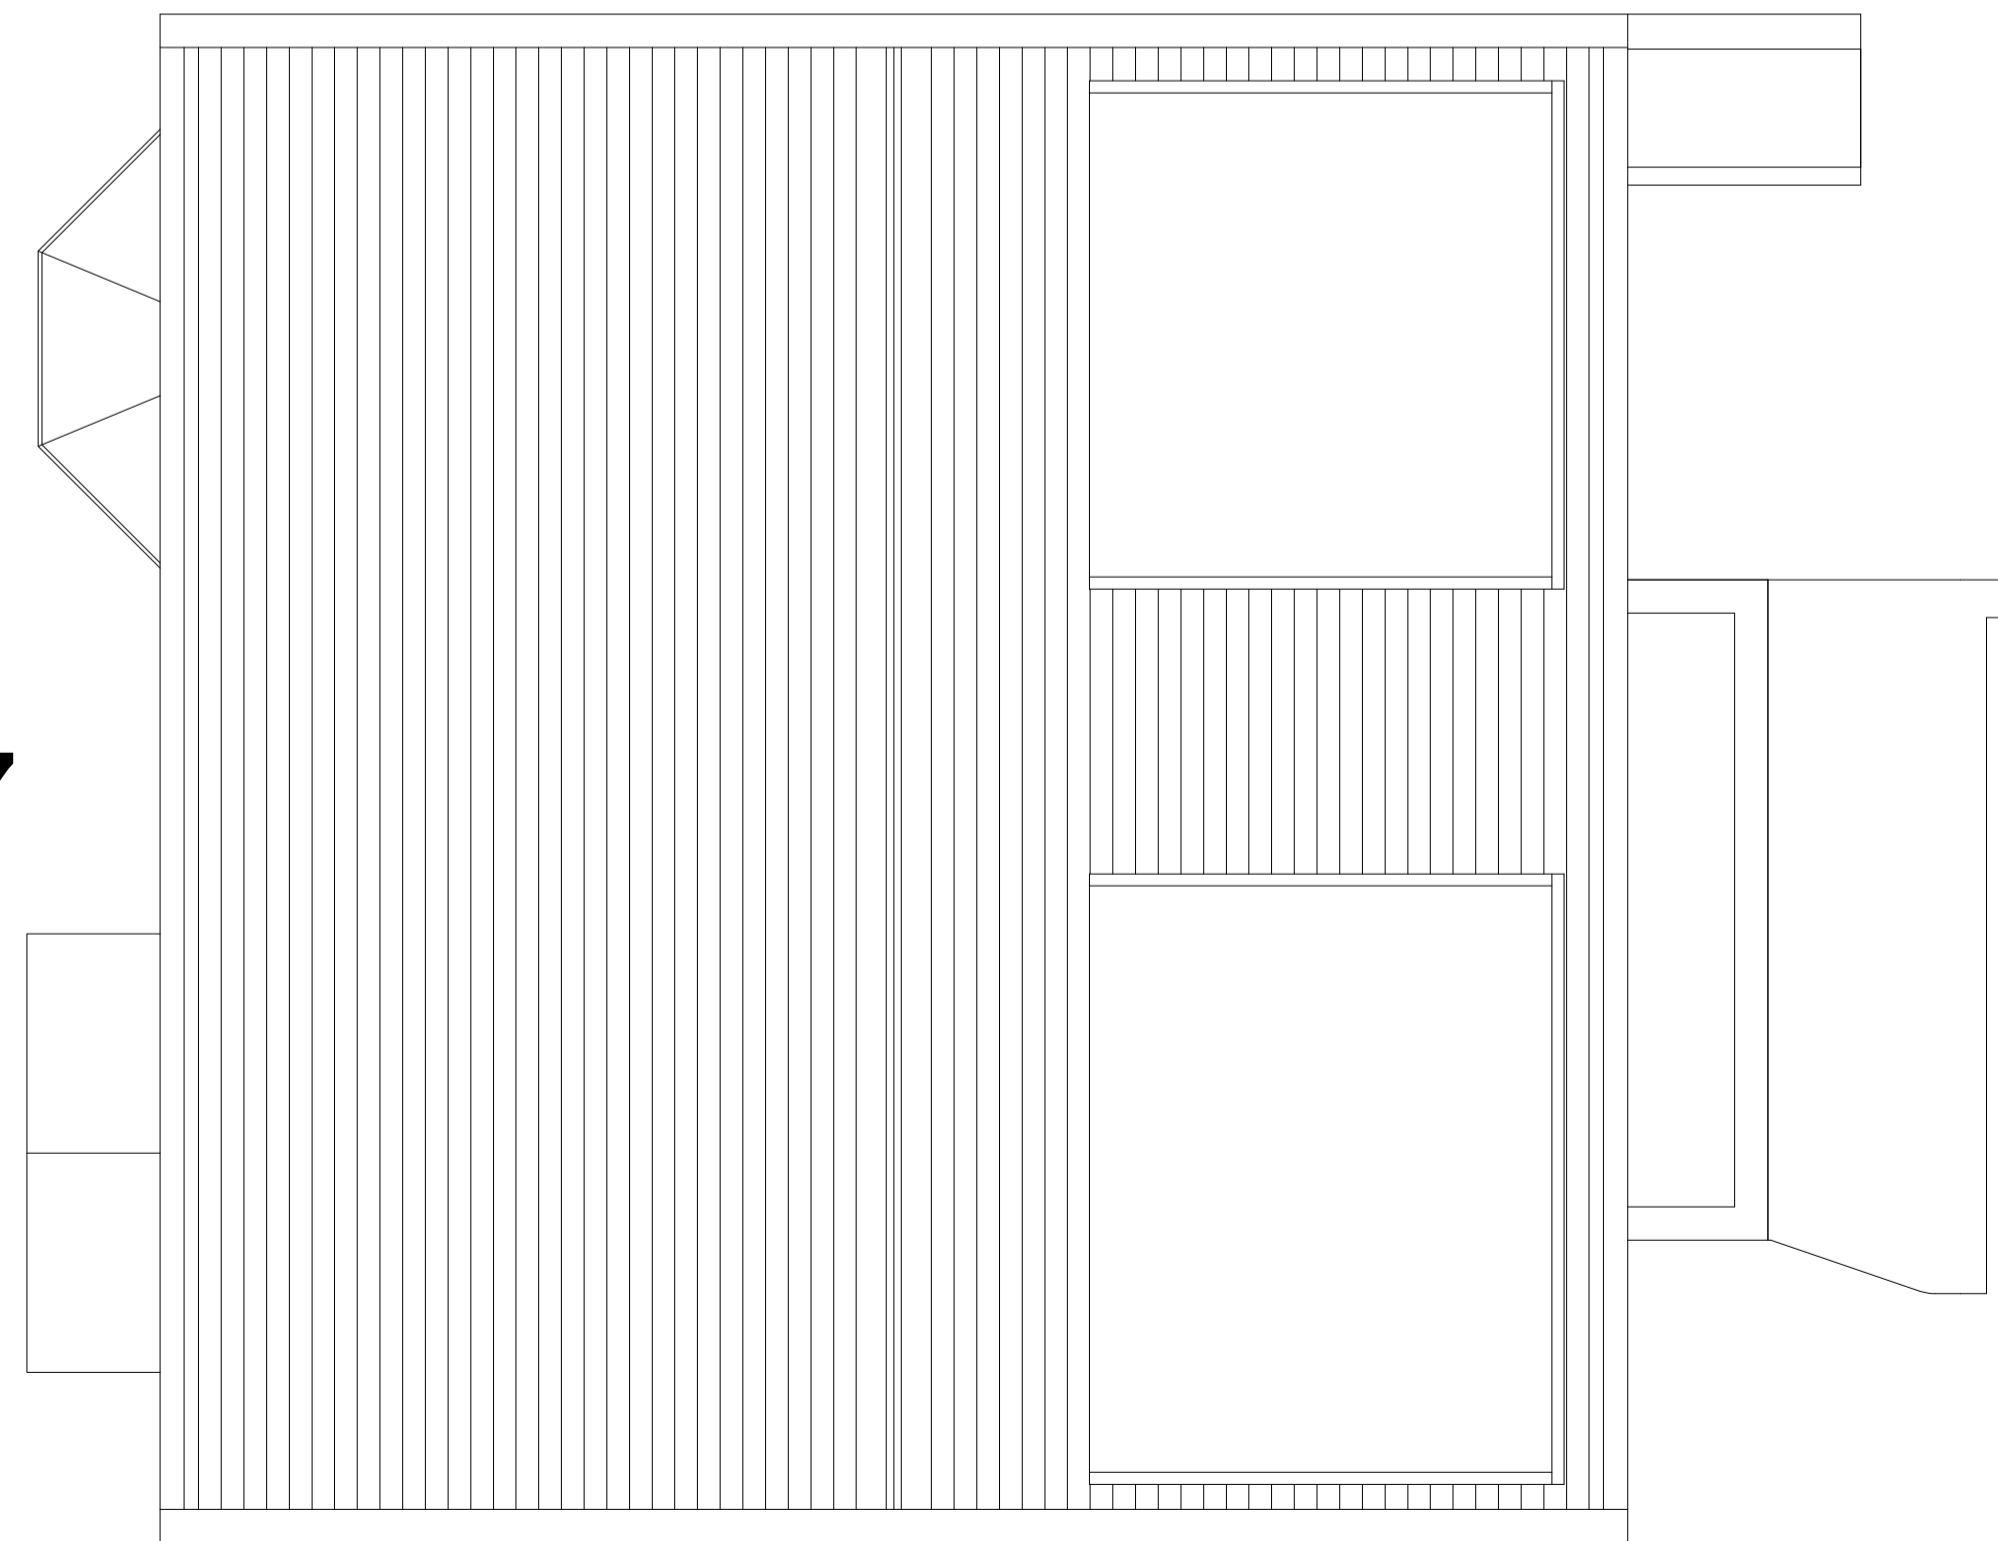

EXISTING ROOF PLAN

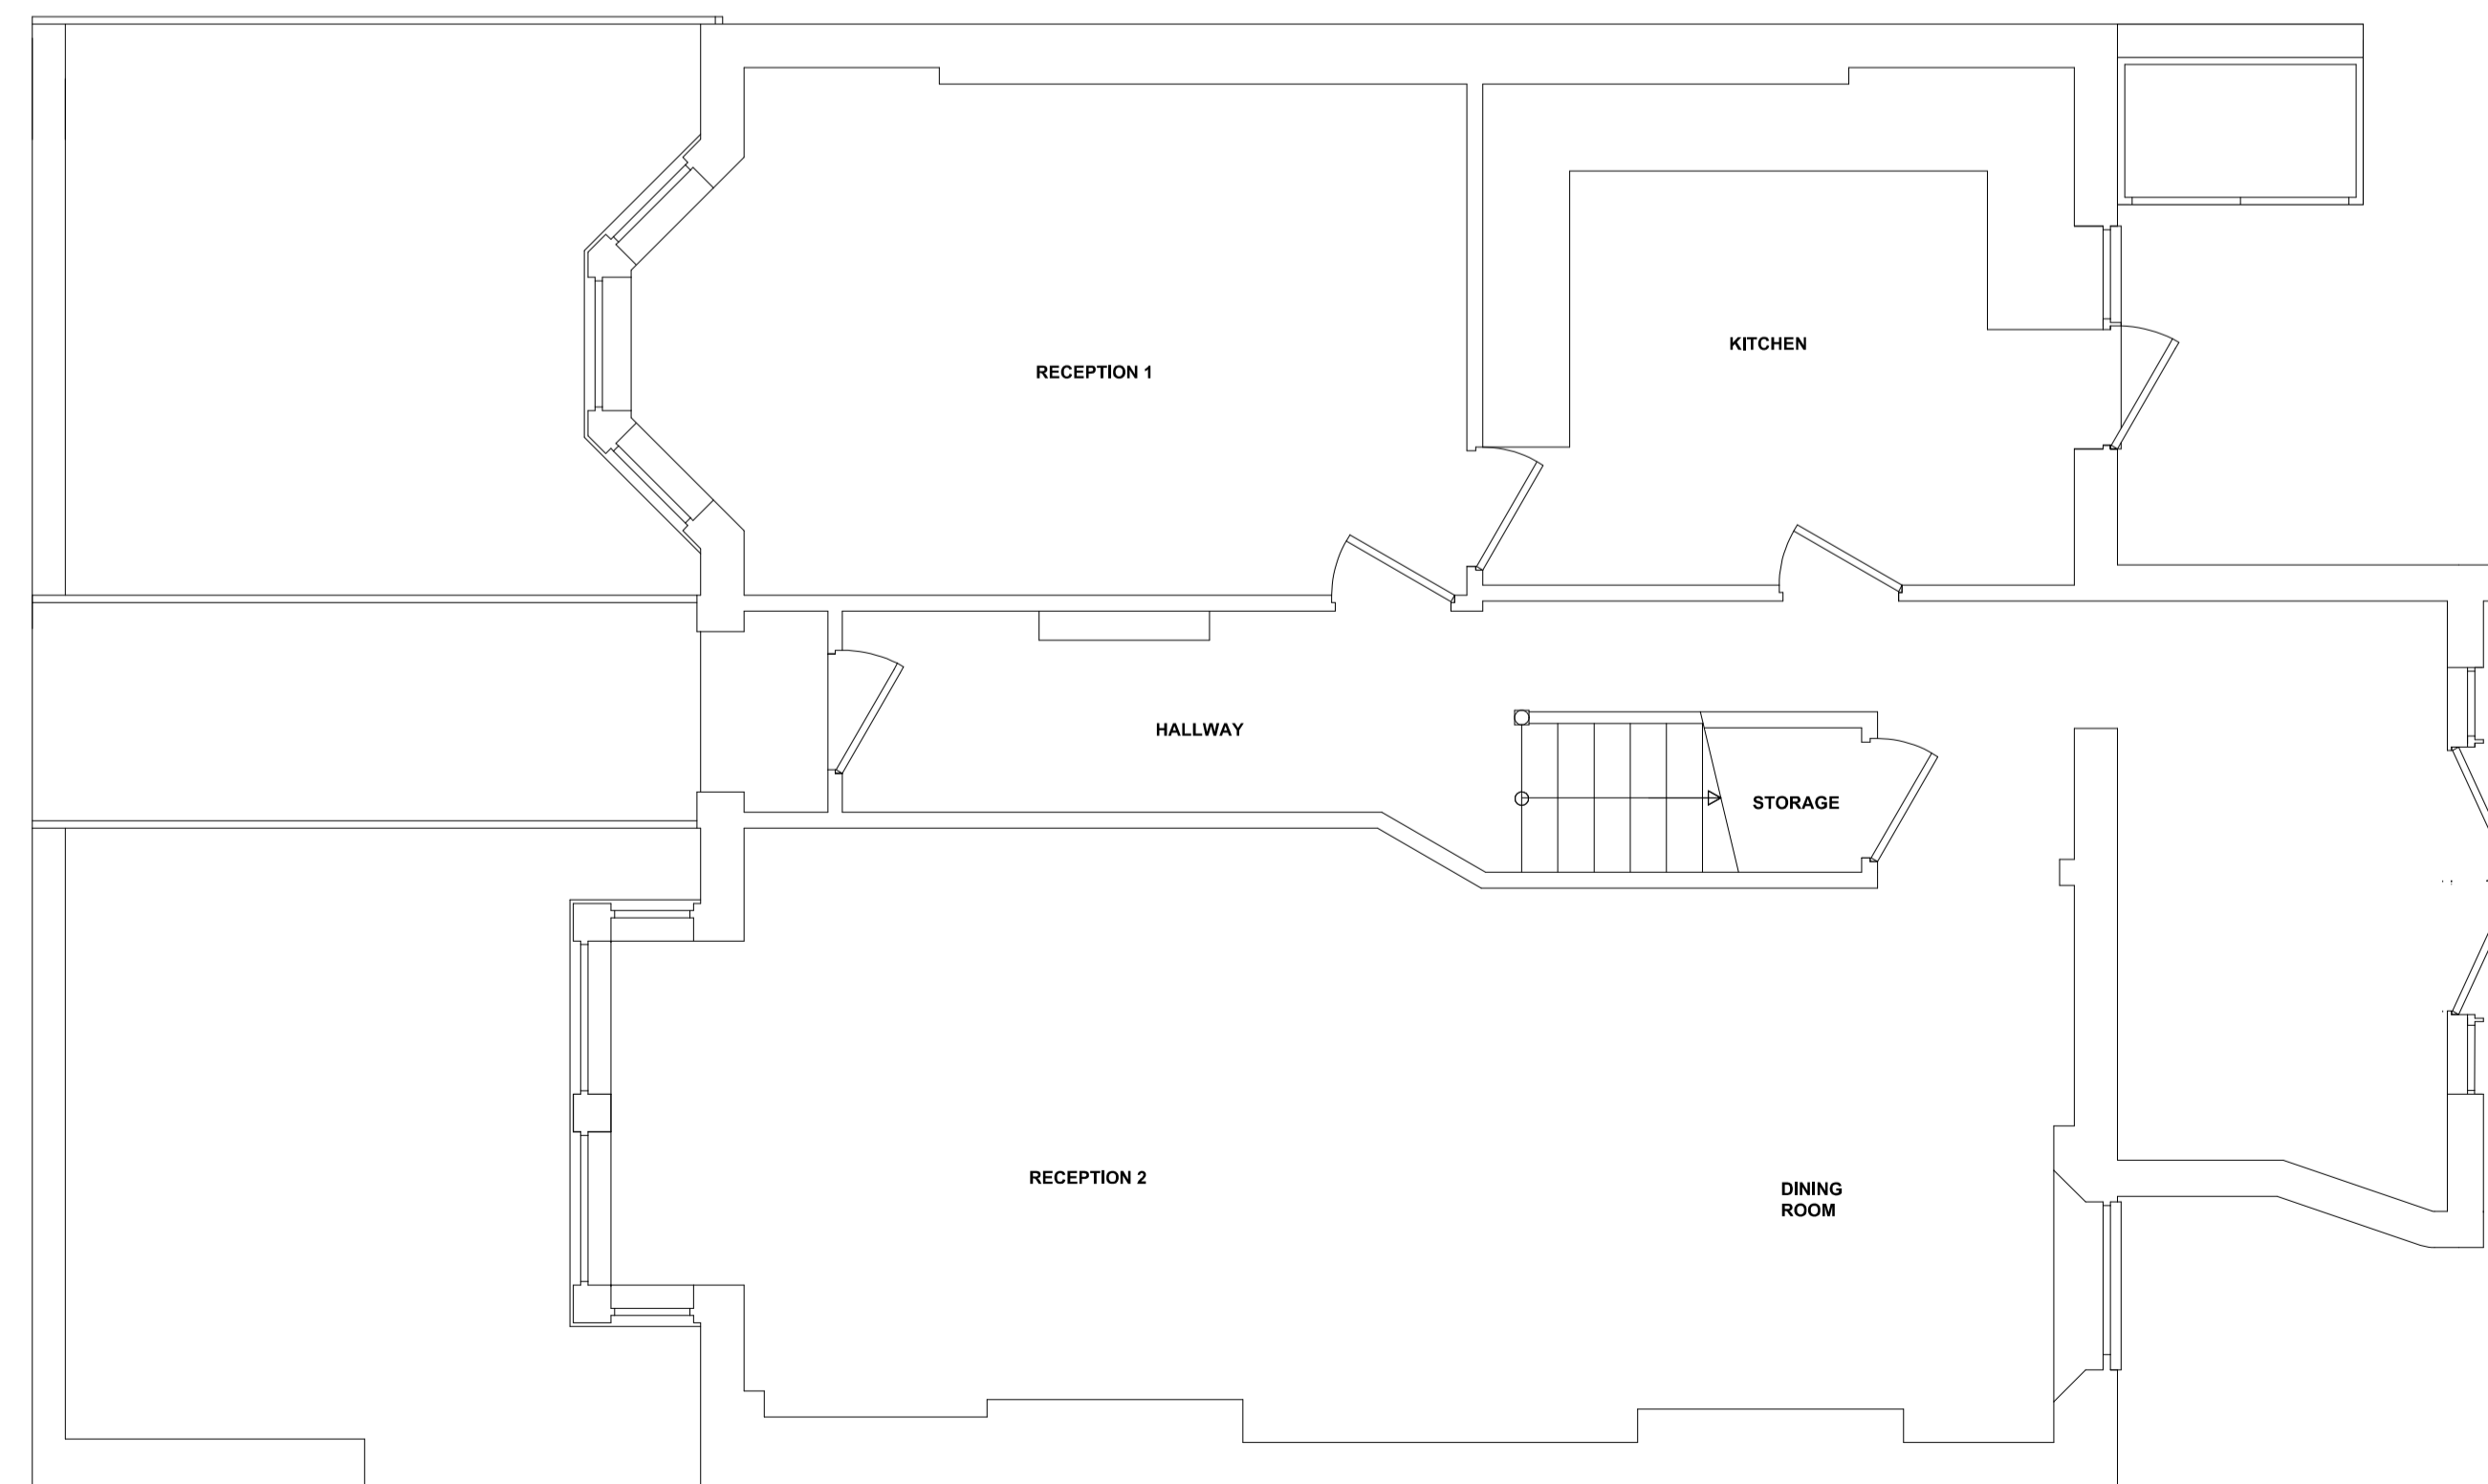

EXISTING GROUND FLOOR PLAN

Revision	Description	Date

TOWN AND COUNTRY PLANNING LTD
 (020) 8441 4947
 13 Evelyn Road, Cockfosters, Hertfordshire EN4 9JT
 e-mail: martin@tcpltd.net

Project	5 & 7 Hilltop Road Camden London NW6 2QA
Client	Mr N. Golesorkhi
Existing Plans	
Drawing No.	2010/0483
Scale	1:50
Drawn By:	M.P.M
Checked	Y
Date	04 Dec 2013

IMPORTANT NOTICE
 © Copyright. Drawing to be used in conjunction with specification and structural engineers notes. Figured dimensions only are to be used. All dimensions to be checked on site prior to commencement of work, differences between drawings, and between drawings and specification or structural engineers details to be referred immediately to Town and Country Planning Ltd. Work should only be undertaken from local authority approved drawings. Commencement of any work on site prior to gaining the necessary planning and/or building control approvals is entirely at client's own risk.