



EXISTING EAST ELEVATION, Scale 1:50

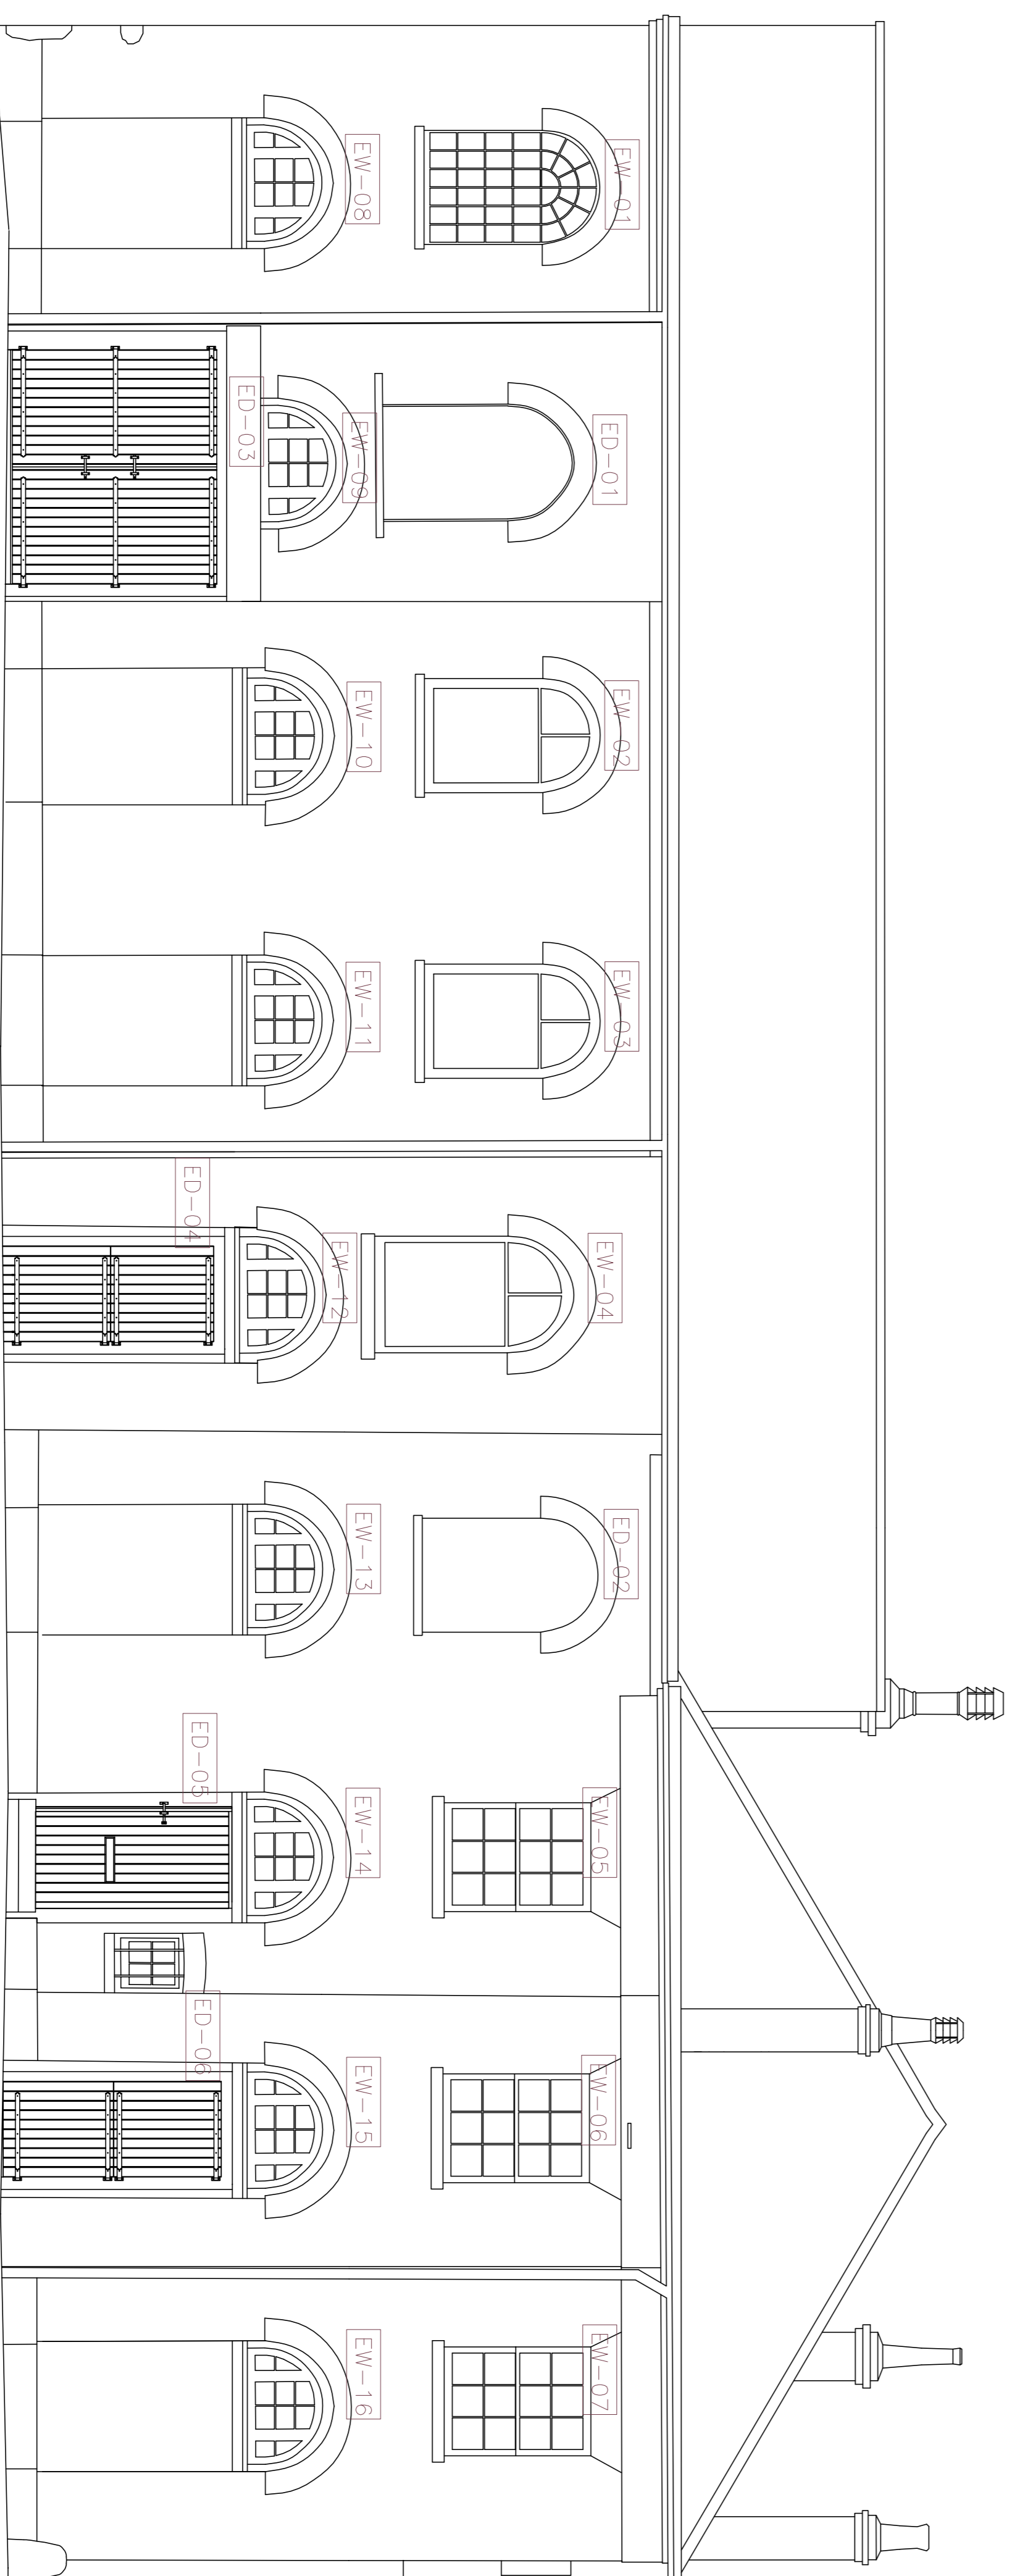

PROPOSED EAST ELEVATION, Scale 1:50

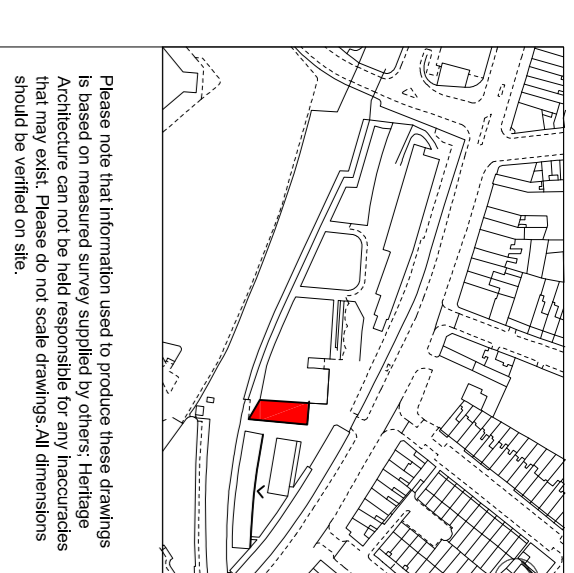

Please note that information used to produce these drawings is based on the information provided to us by the client. We are not responsible for any inaccuracies that may result. Please do not scale drawings. All dimensions should be checked on site.

Camden Stables Market
London
United Kingdom

STANLEY SIDINGS LTD

Camden Stables Market
TACK ROOM (Block D)

UNAUTHORISED REMEDIAL WORKS
EAST ELEVATION
Doors Replacement

To: Mr A1
Camden Stables
Planning

November 2013 DS&HURWODEE



STEPHEN LEVANT HERITAGE ARCHITECTURE
62 British Grove, London, W4 2UL
F: 020 8748 8992
Email: info@stephenlevant.co.uk