


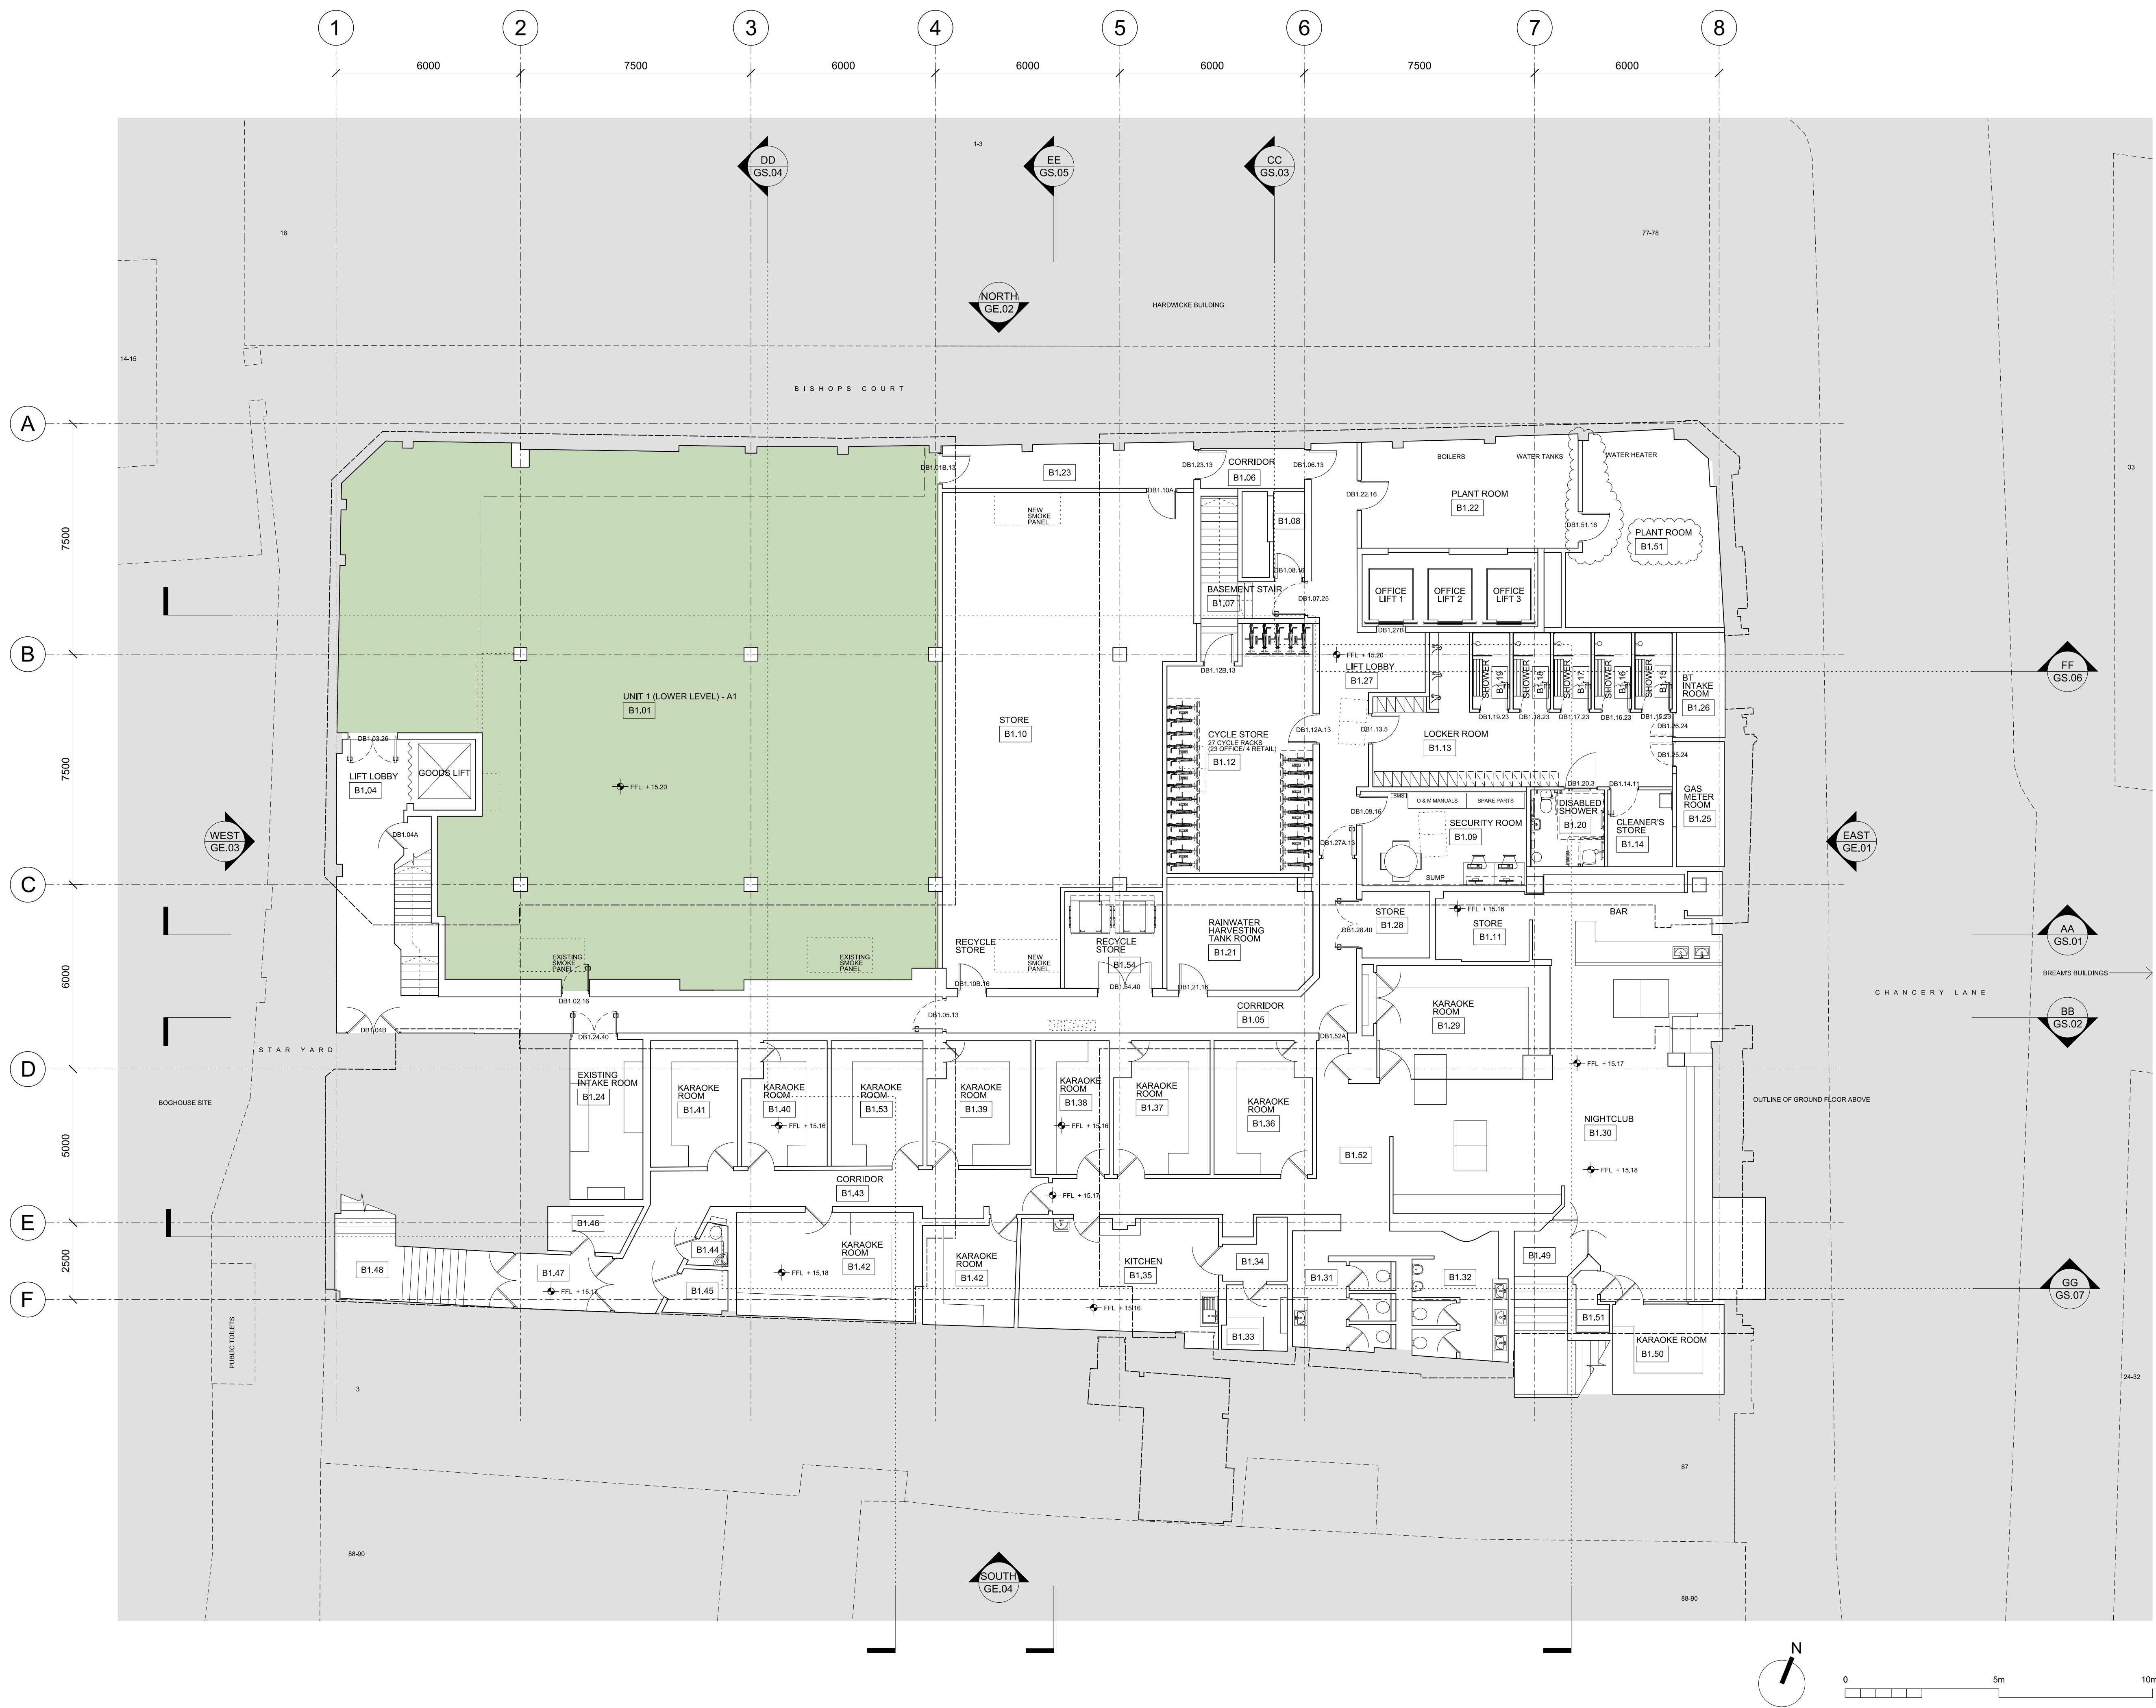

Notes:

ISSUED TO CAMDEN
PLANNERS TO DISCHARGE
CONDITION NO. 5
ON CYCLE STORAGE

T2	27.08.13	TENDER ISSUE
T1	16.08.13	TENDER ISSUE
A	05.07.13	STAGE E ISSUE
-	19.04.13	STAGE D ISSUE

Revision:

ORMS
Architecture
Design
1 Pine Street London EC1R 0JH
T 0207 833 8533 F 0207 837 7575
E orms@orms.co.uk

Project 79 - 86 CHANCERY LANE

Drawing title PROPOSED
BASEMENT FLOOR PLAN

Scale 1:100 @ A1 / 1:200 @ A3 Drwg. No. 1966 GA 01

Date APRIL 2013 Rev. T2

Status ☐ For information ☒ For tender ☐ For construction

Do not scale. All dimensions to be confirmed on site.
Information contained in this drawing is the sole copyright of ORMS Designers & Architects Ltd.
and is not to be reproduced without permission.