

Compayne Gardens

51

53

55


57

76 Canfield Gardens

78

80

Notes:
Revision A: roof light added, clerestory glazing removed, O/A height reduced

 

Do not scale off drawing!
Work only to noted dimensions

Check all dimensions on
site prior to commencement

Notify the architect
immediately of any discrepancy

Project:
53 Compayne Gardens

Drawing Title:
**Site Plan
Proposed**

Drawing No.:	1306COMP_1006	Revision:	A
Scale@A1:	100	Scale@A3:	200
Scale@A3:	200	Rev. Date:	22.11.13
Drawn:	RP	First Drawn:	01.08.13
		Checked:	-

ROMAN PARDON
ARCHITECTURE & DESIGN

76 Canfield Gardens
Garden Building


eucalyptus

eucalyptus

78 Canfield Gardens



51 Compayne Gardens

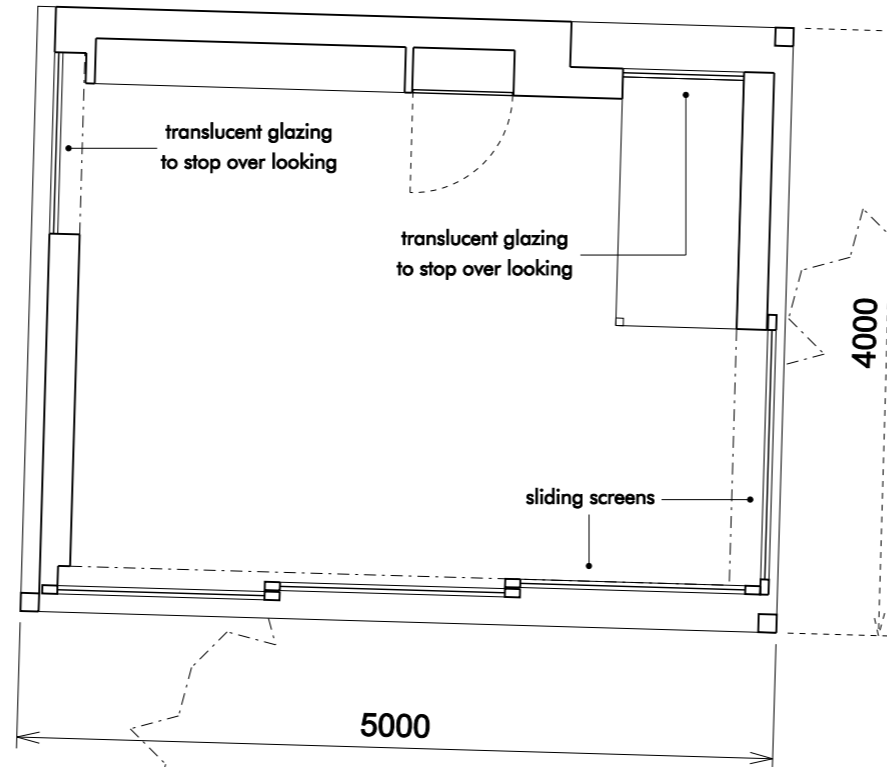

drwg
1240

drwg
1210


12150

eucalyptus

Notes:

Revision C: note added confirming translucent glazing to mitigate light pollution and overlooking

Revision D: additional note added confirming translucent glazing to mitigate light pollution and overlooking

 

Do not scale off drawing!
Work only to noted dimensions

Check all dimensions on site prior to commencement

Notify the architect immediately of any discrepancy

Project:
53 Compayne Gardens

Drawing Title:
**Ground Floor Plan
Proposed**

Drawing No.:
1306COMP_1100

Scale@A1: **25** Scale@A3: **50**


Drawn: **RP** First Drawn: **01.08.13**

Revision:
D


Rev. Date:
27.11.13

Checked:
-

ROMAN PARDON
ARCHITECTURE & DESIGN

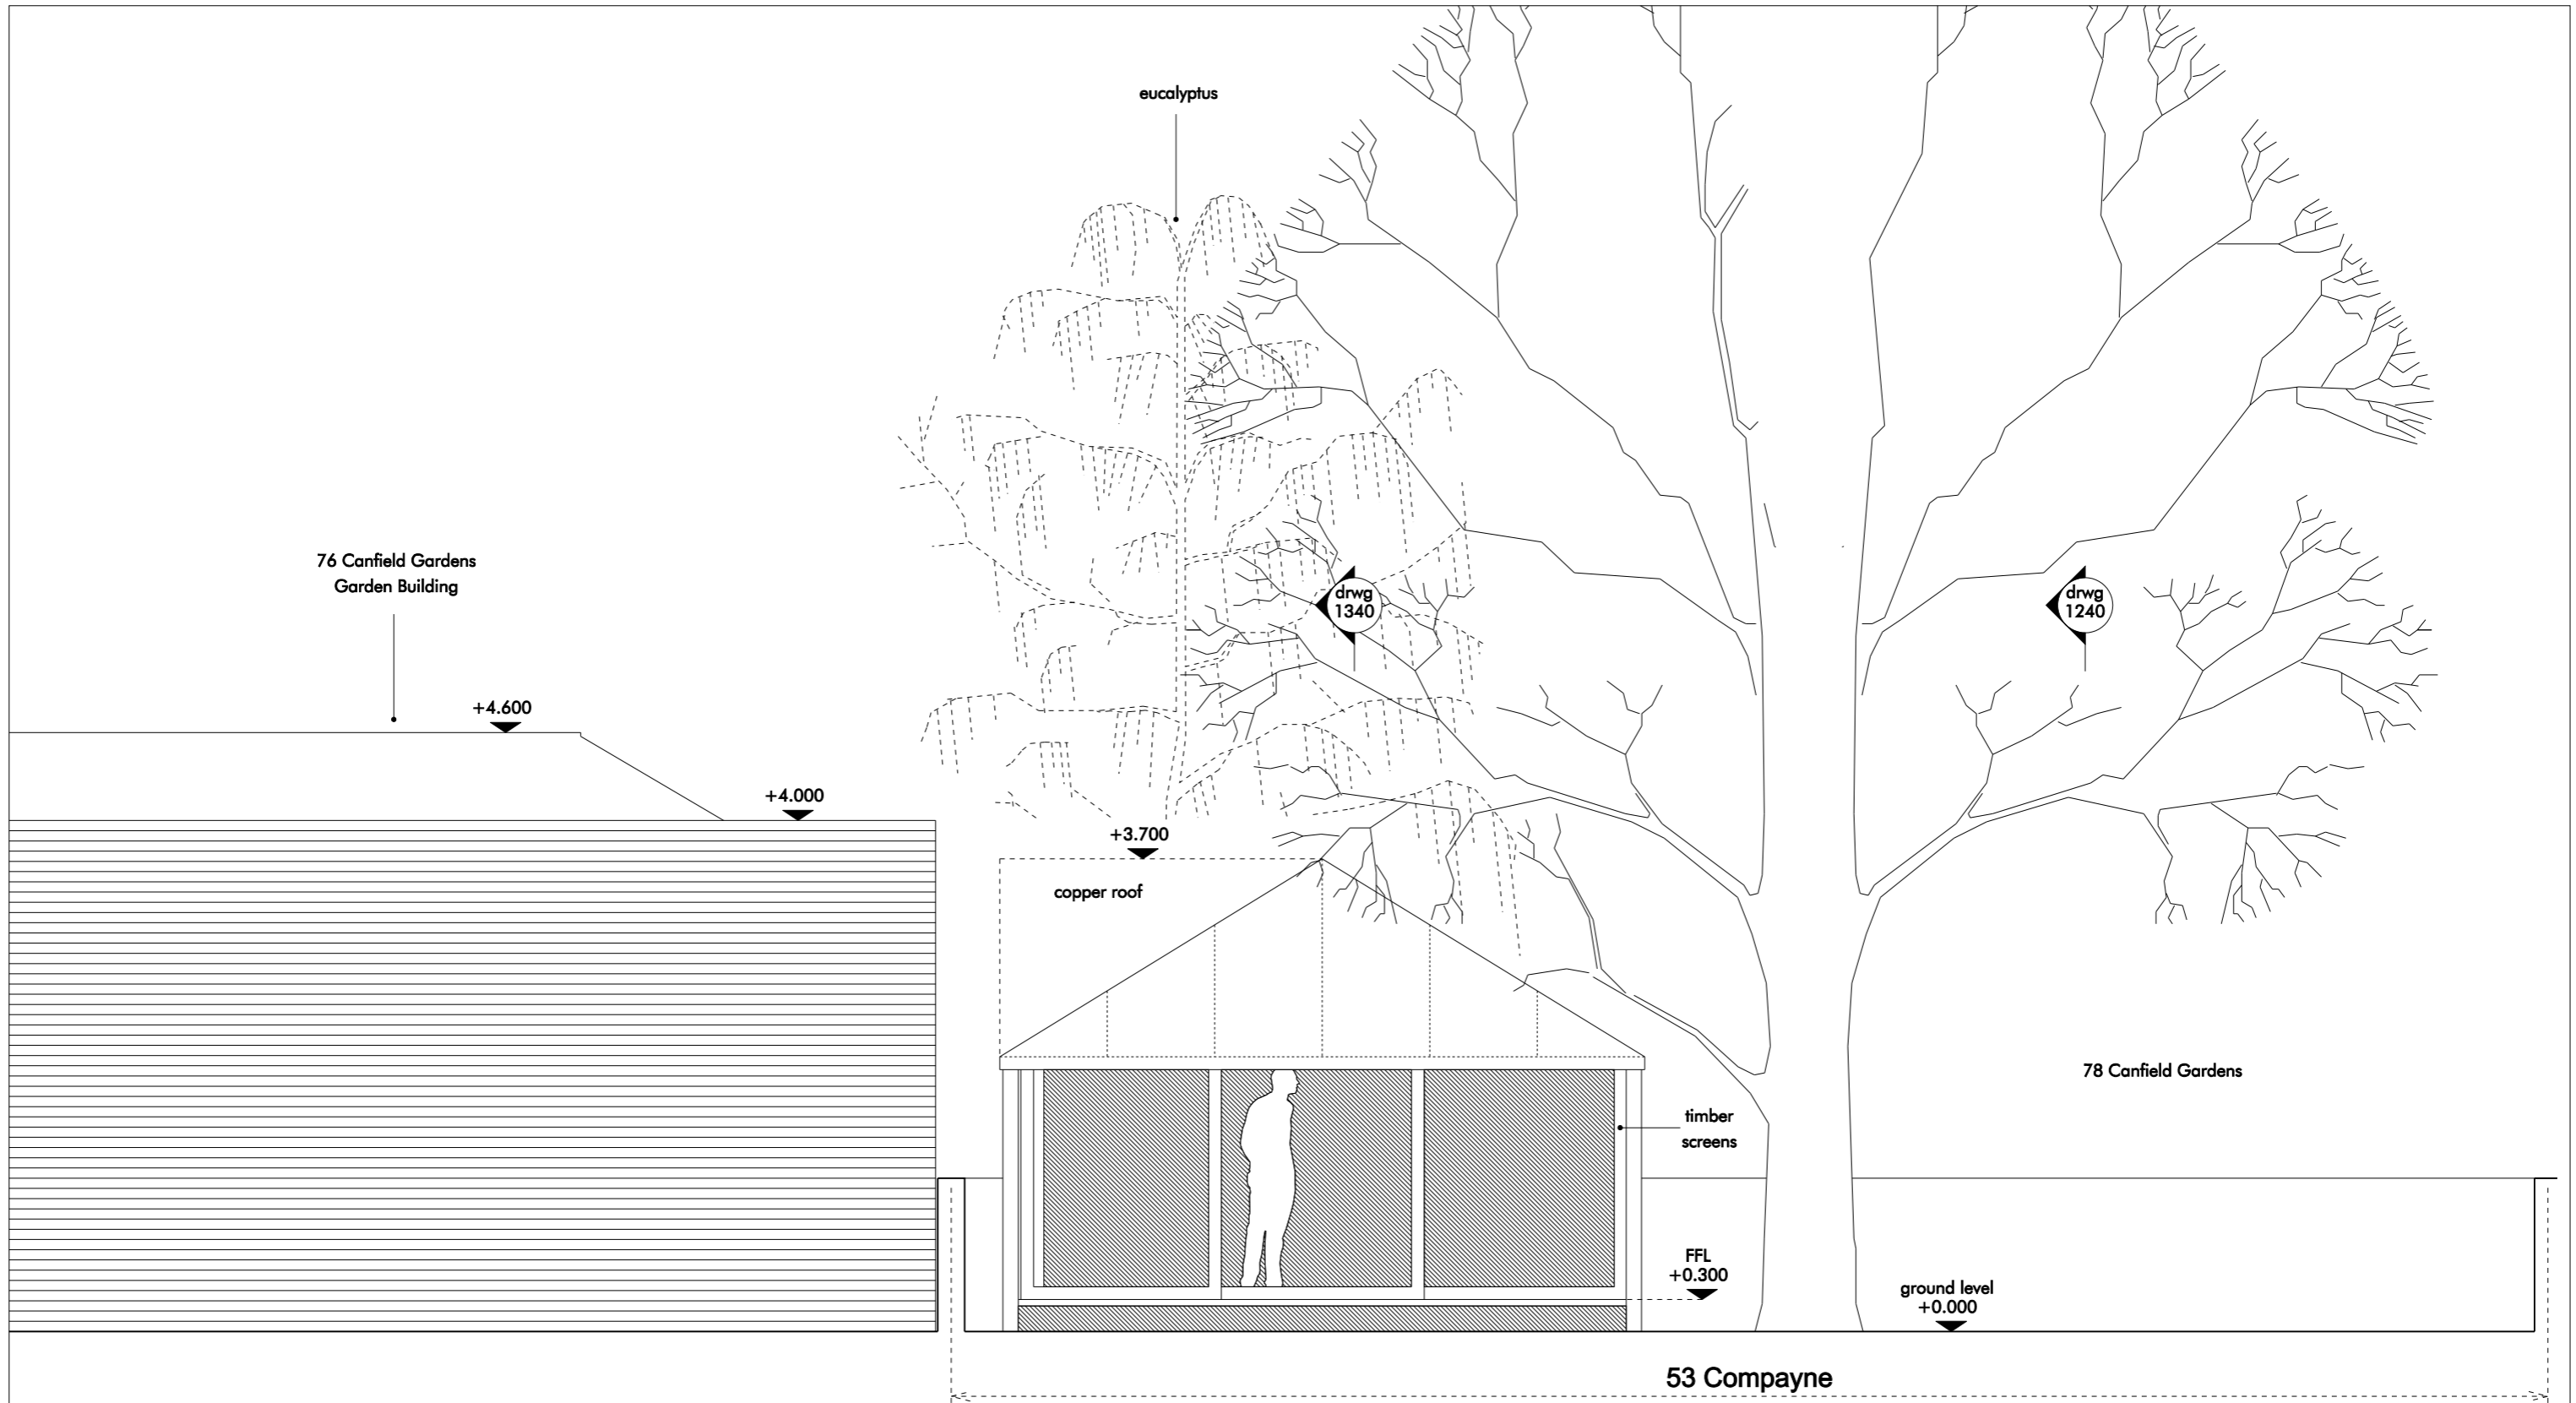

Notes:
Revision A: roof light added, clerestory glazing removed, O/A height reduced

 

Do not scale off drawing!
Work only to noted dimensions

Check all dimensions on site prior to commencement


Notify the architect immediately of any discrepancy

Project:
**53 Compayne Gardens
Garden Room**


Drawing Title:
**North Elevation
Proposed**

Drawing No.:	1306COMP_1210	Revision:	A
Scale@A1:	25	Scale@A3:	50
Scale@A1:	25	Rev. Date:	22.11.13
Drawn:	RP	First Drawn:	15.10.13
		Checked:	-

ROMAN PARDON
ARCHITECTURE & DESIGN

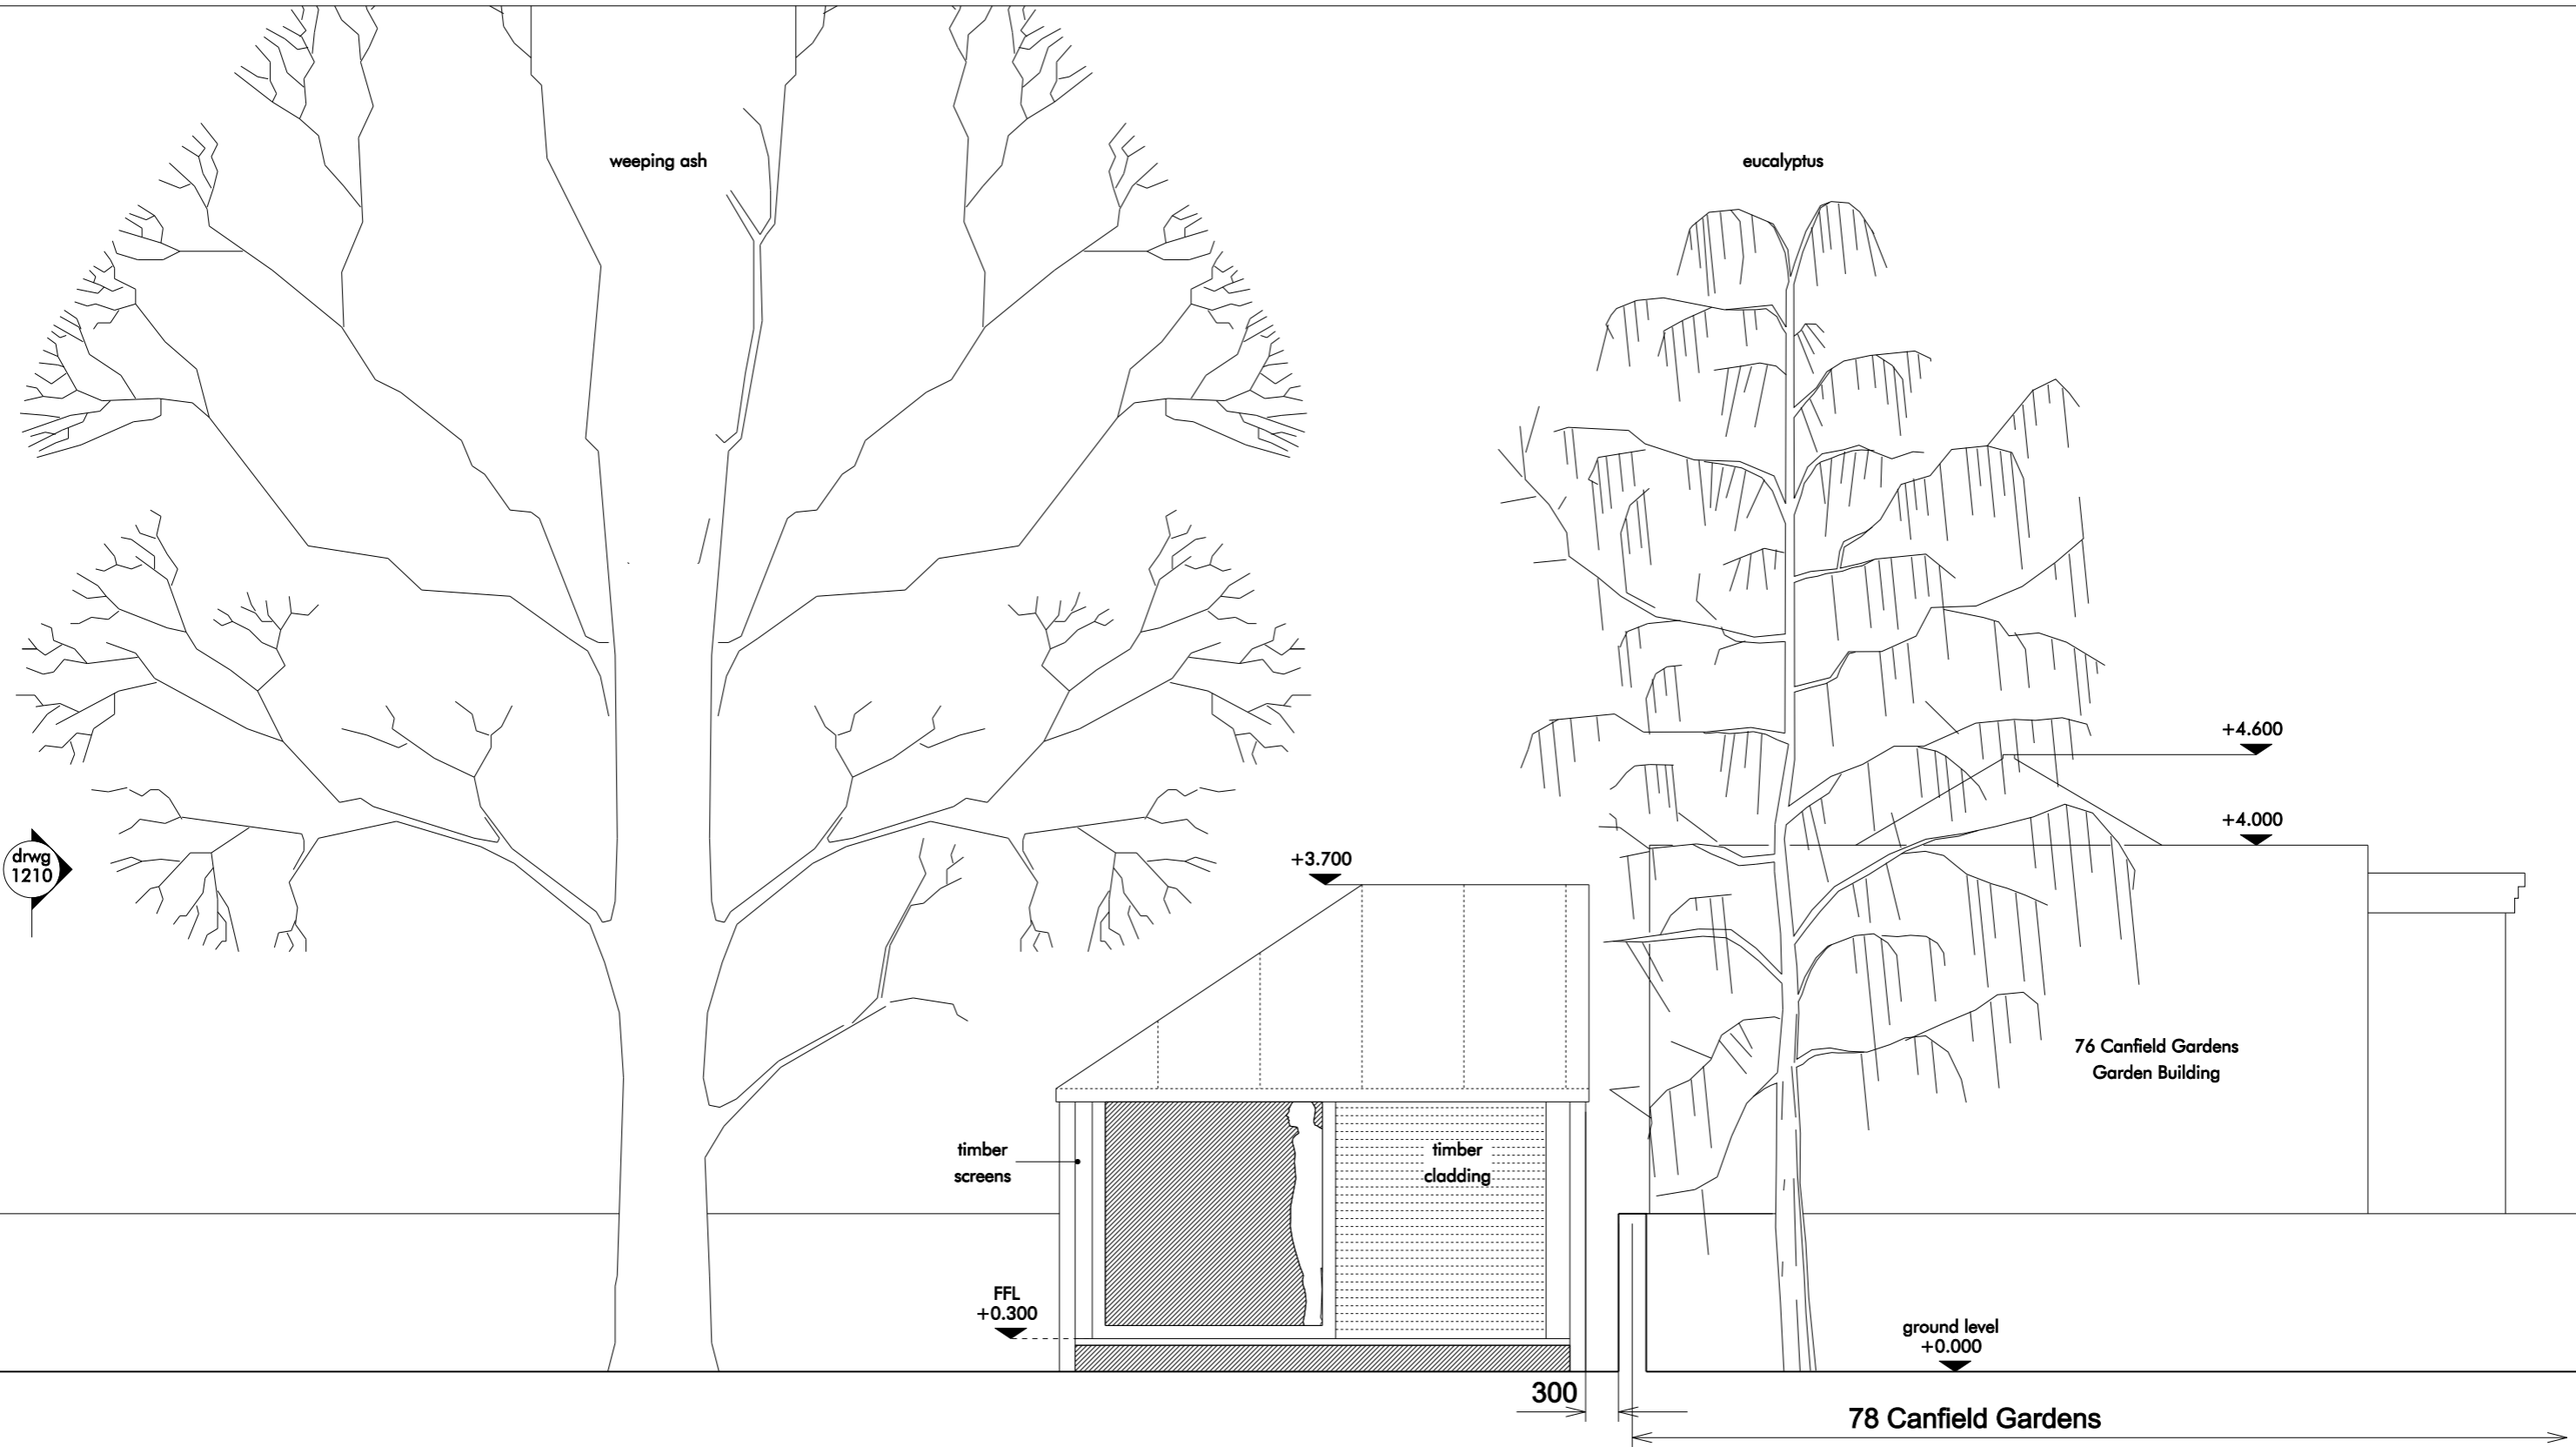

Notes:
Revision A: roof light added, clerestory glazing removed, O/A height reduced

 

Do not scale off drawing!
Work only to noted dimensions

Check all dimensions on site prior to commencement


Notify the architect immediately of any discrepancy

Project:
**53 Compayne Gardens
Garden Room**


Drawing Title:
**West Elevation
Proposed**

Drawing No.:	1306COMP_1240	Revision:	A
Scale@A1:	25	Scale@A3:	50
Scale@A1:	25	Rev. Date:	22.11.13
Drawn:	RP	First Drawn:	15.10.13
		Checked:	-

ROMAN PARDON
ARCHITECTURE & DESIGN

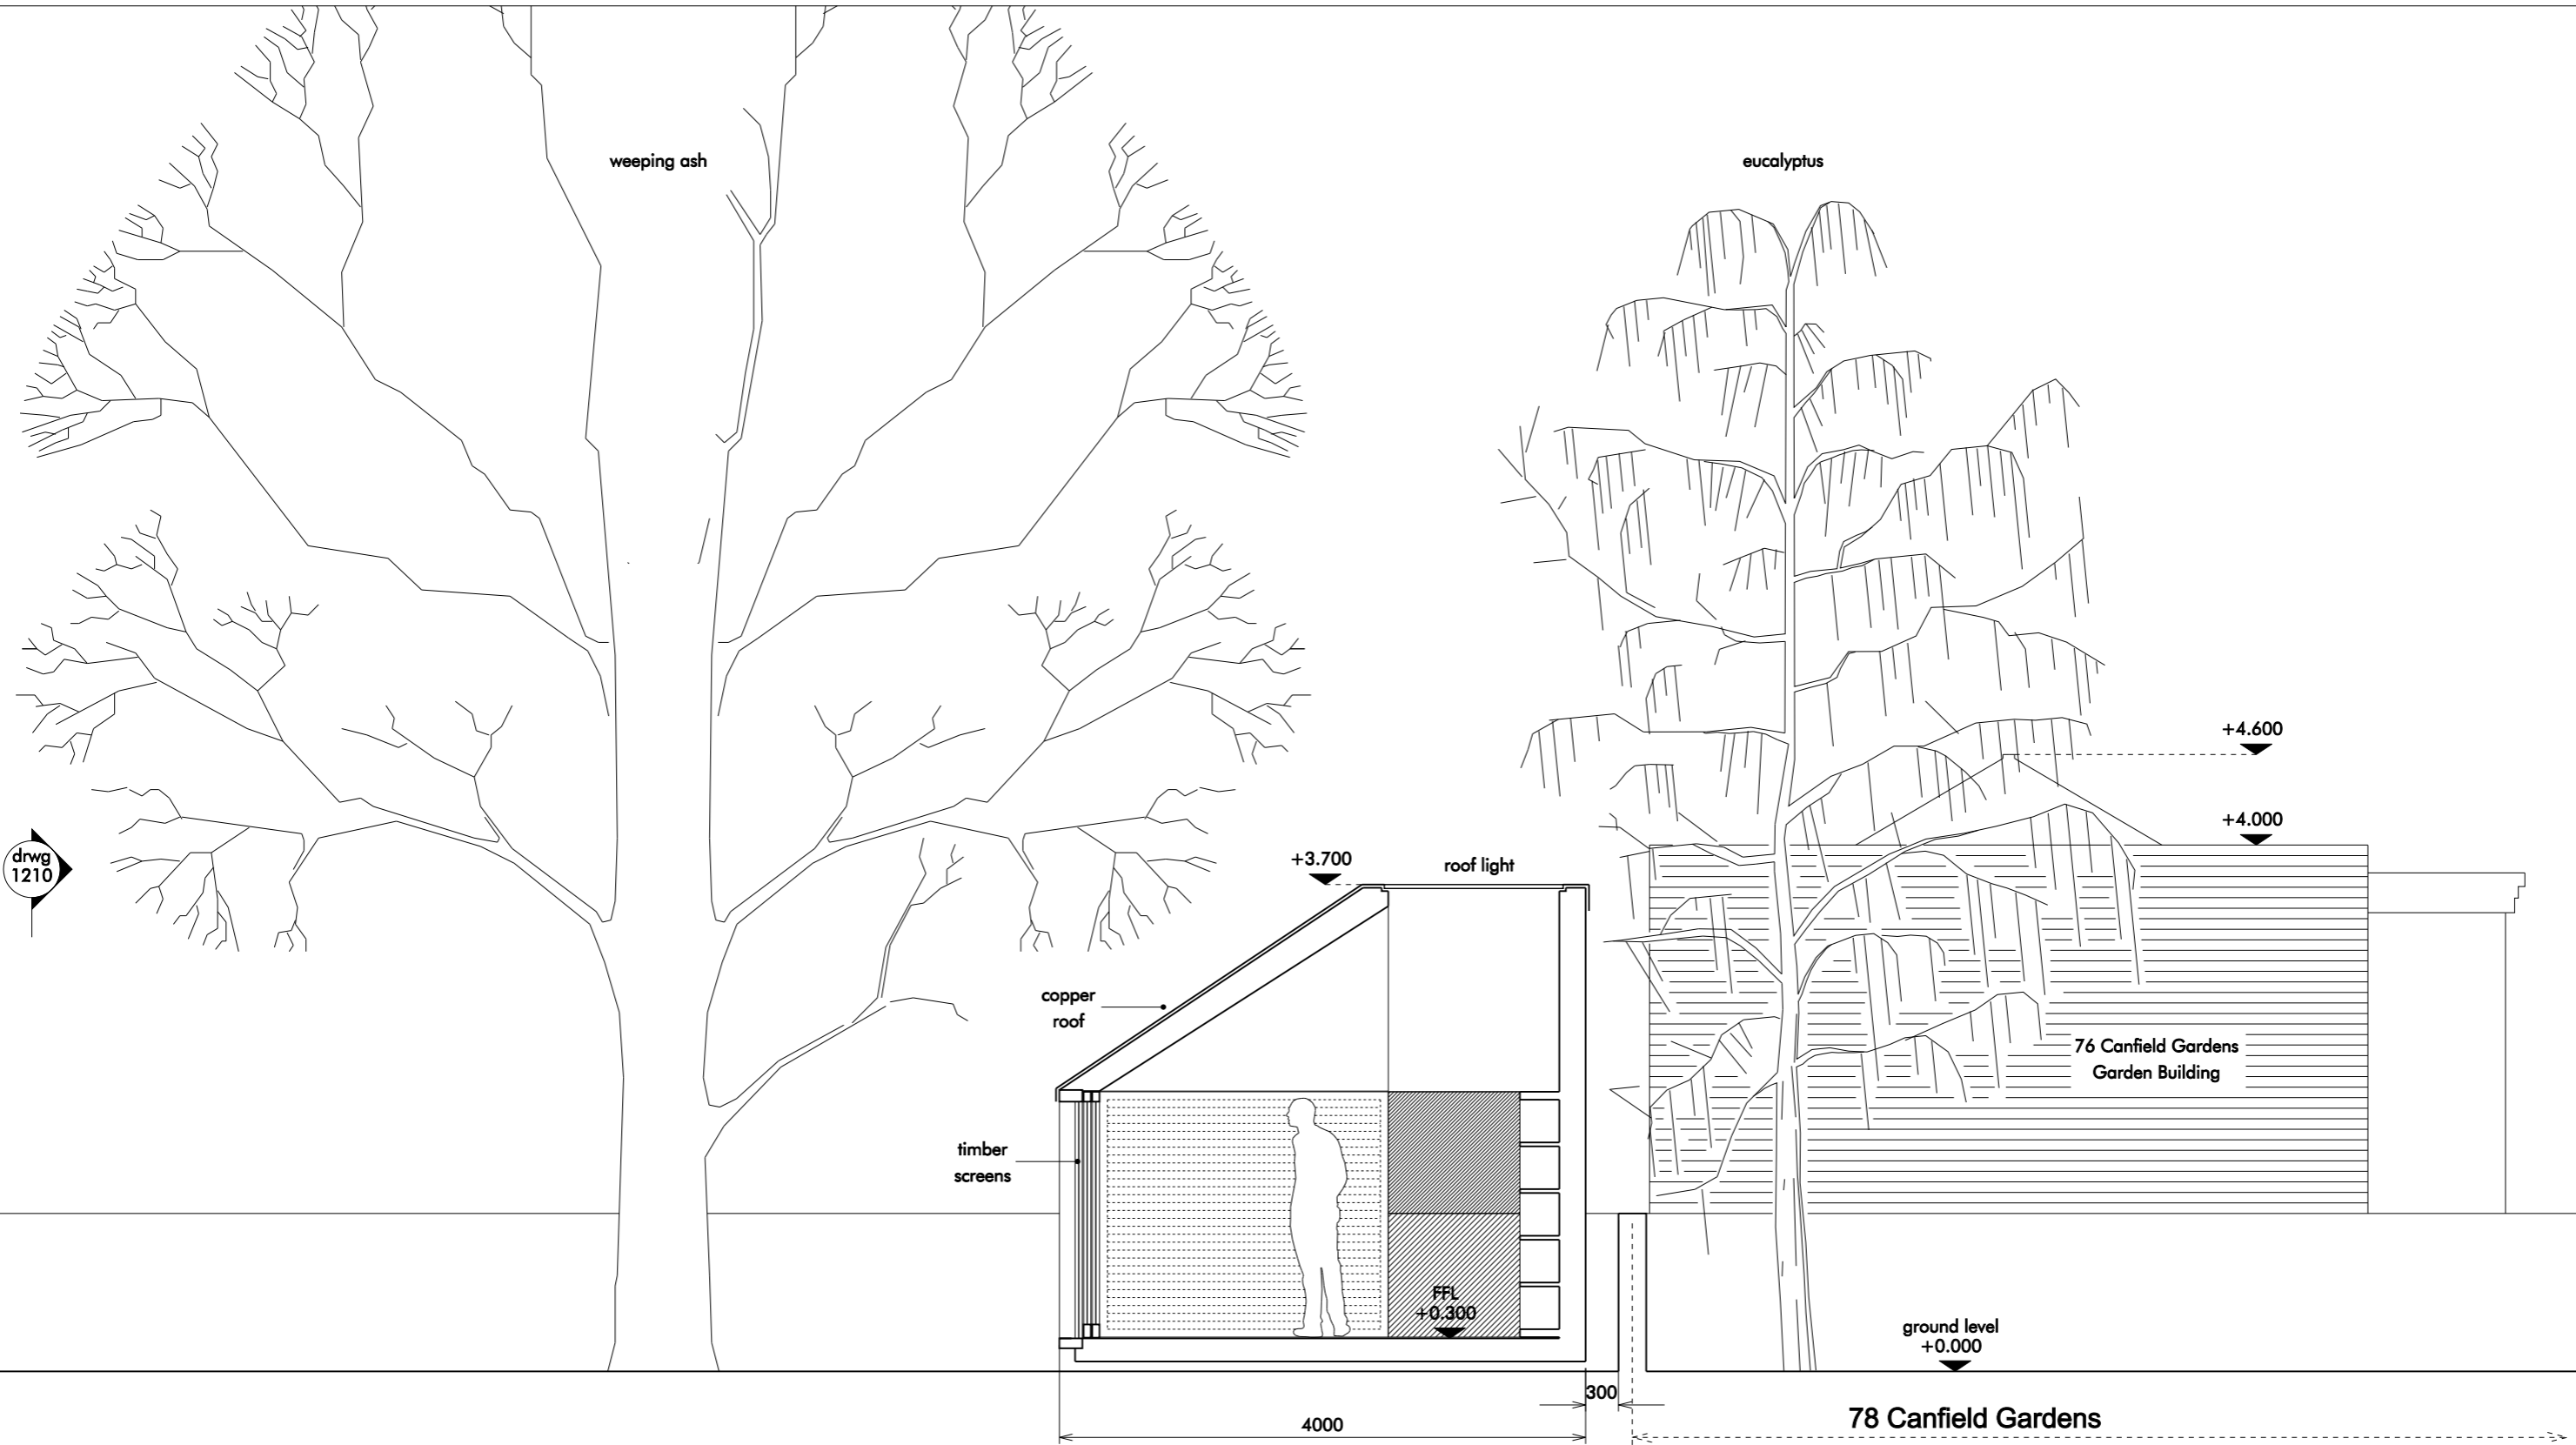

Notes:
Revision A: roof light added, clerestory glazing removed, O/A height reduced

 

Do not scale off drawing!
Work only to noted dimensions
Check all dimensions on site prior to commencement
Notify the architect immediately of any discrepancy

Project:
**53 Compayne Gardens
Garden Room**
Drawing Title:
**West Section
Proposed**

Drawing No.:	1306COMP_1340	Revision:	A
Scale@A1:	25	Scale@A3:	50
Scale@A1:	25	Rev. Date:	22.11.13
Drawn:	RP	First Drawn:	15.10.13
		Checked:	-

ROMAN PARDON
ARCHITECTURE & DESIGN