



**Proposed**

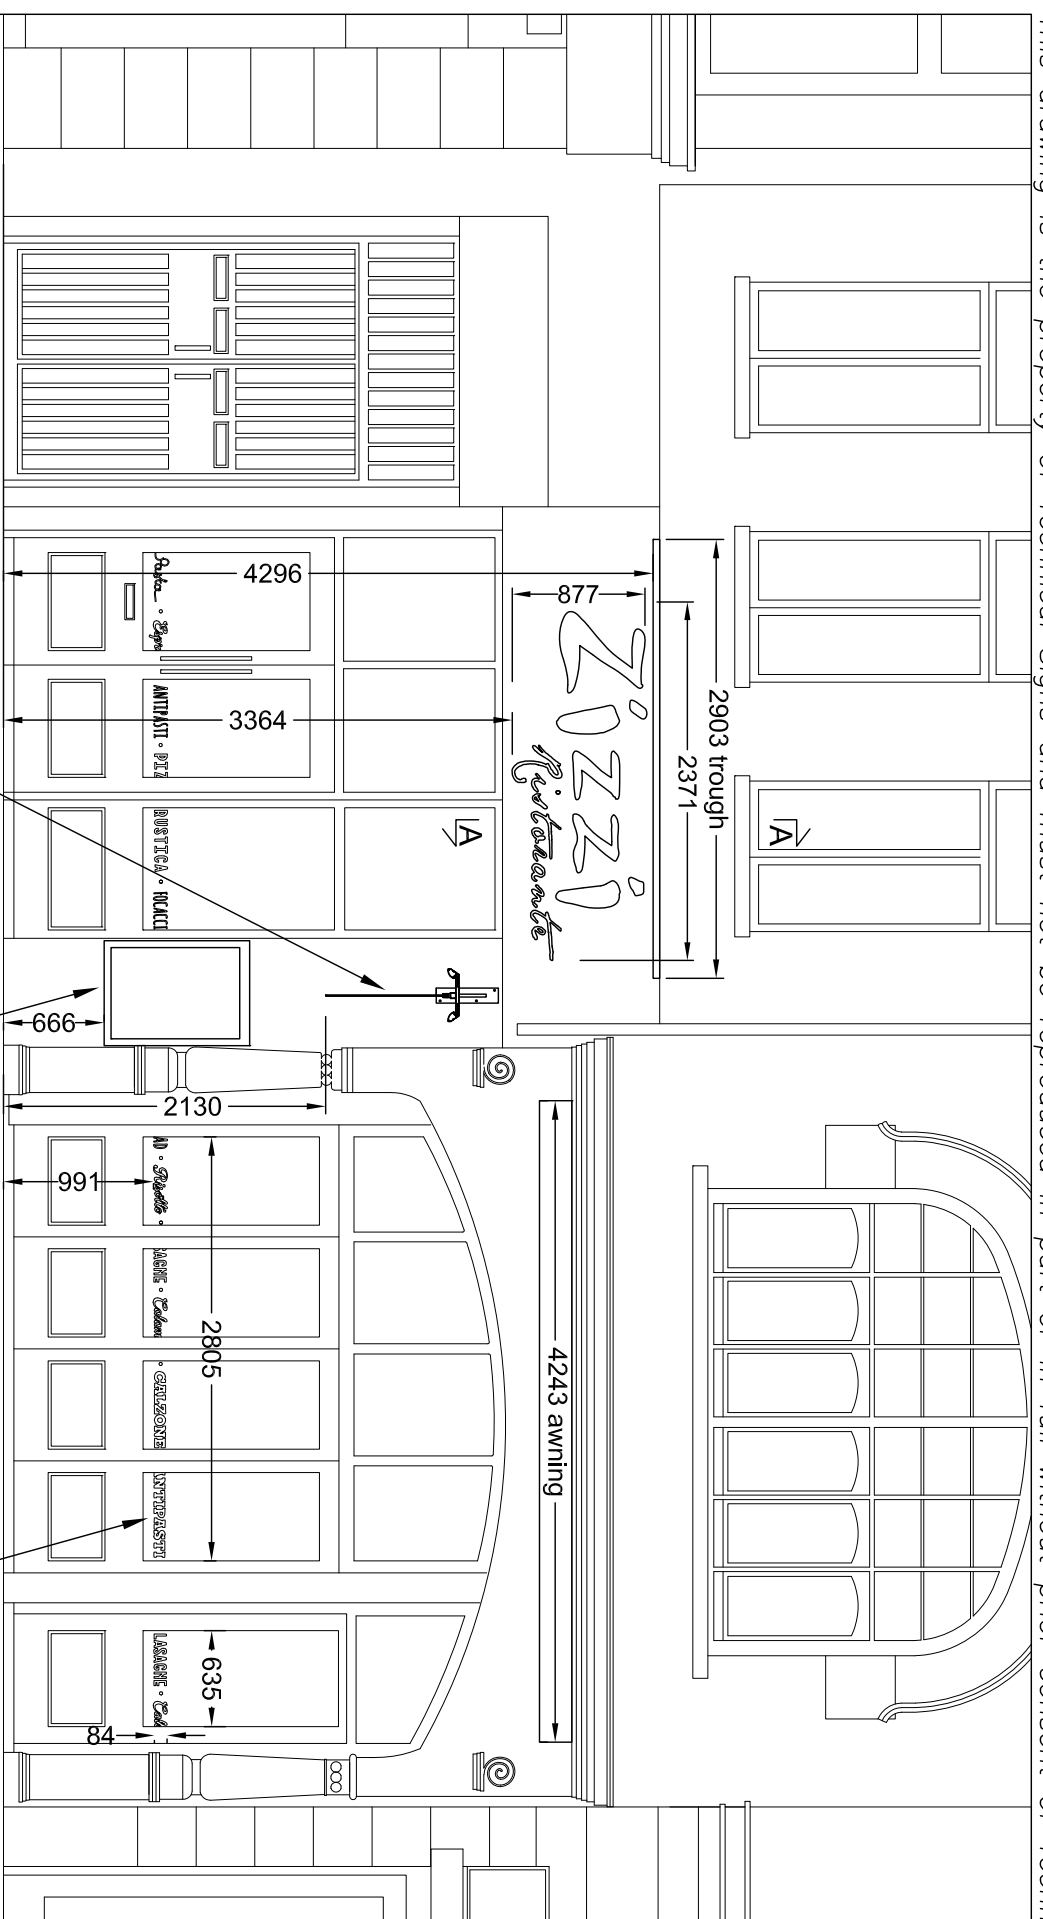


Front Elevation  
Scale 1:50

Position of projected sign  
Position of menu  
Vinyl, printed Pantone pink PMS 215c and cream PMS 7500c, is applied to the inside of the glazing

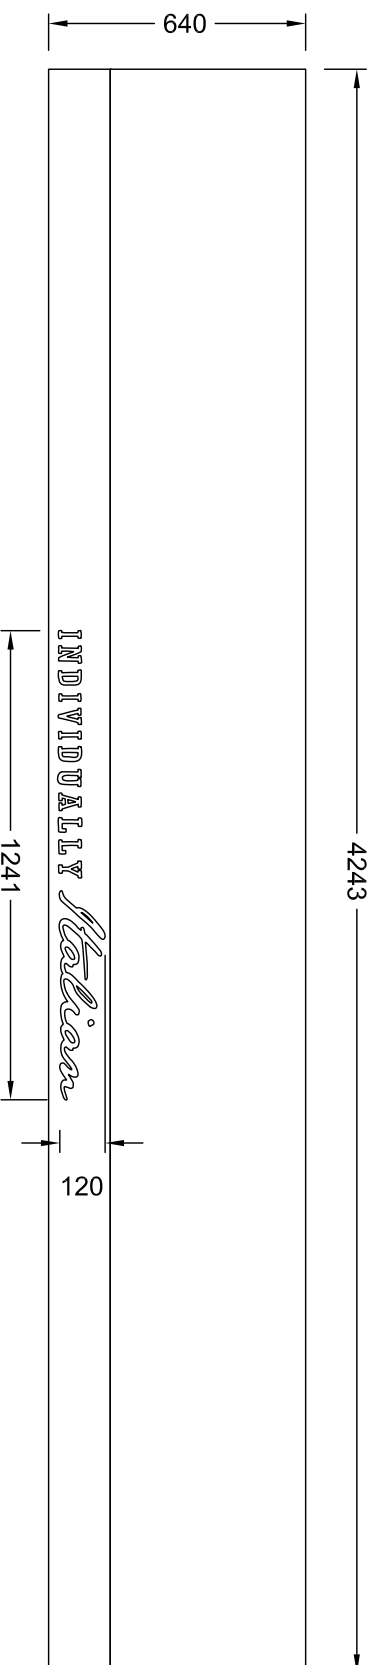

- Awning - 1 off
- Scale 1:20
- Pantone pink PMS 215c canvas with text printed in cream PMS 7500c.
- Aluminium awning box with wooden laths is finished *Farrow & Ball* Hague Blue.
- Electro-mechanical operating system.
- Non illuminated.
- A) Width of blind box is 4243mm
- B) Projection from the front to the wall is 1300mm
- C) Top of box is 3758mm
- D) Headway is 3000mm

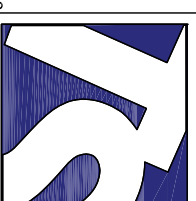

**Technical Signs**  
Floor 1 - Unit 3  
Hille Business Centre  
132 St Albans Road  
Watford, Herts, WD2 4AE  
Tel: 01923 811999  
Fax: 01923 811998  
E-mail: info@technicalsigns.co.uk

Client: Zizzi  
Address/Job details  
39 - 41 Charlotte St  
London  
W1T 1RR

Proposed Signage

Job No

Drawn by DN Date 01/11/13

Scale As specified (A3) Drawing No 394223-3

Rev A

A Colour change

19/11/13