




GENERAL NOTES:  
 DO NOT SCALE FROM THIS DRAWING.  
 ALL DIMENSIONS MUST BE CHECKED ON SITE AND ANY DISCREPANCIES VERIFIED WITH THE ARCHITECT.

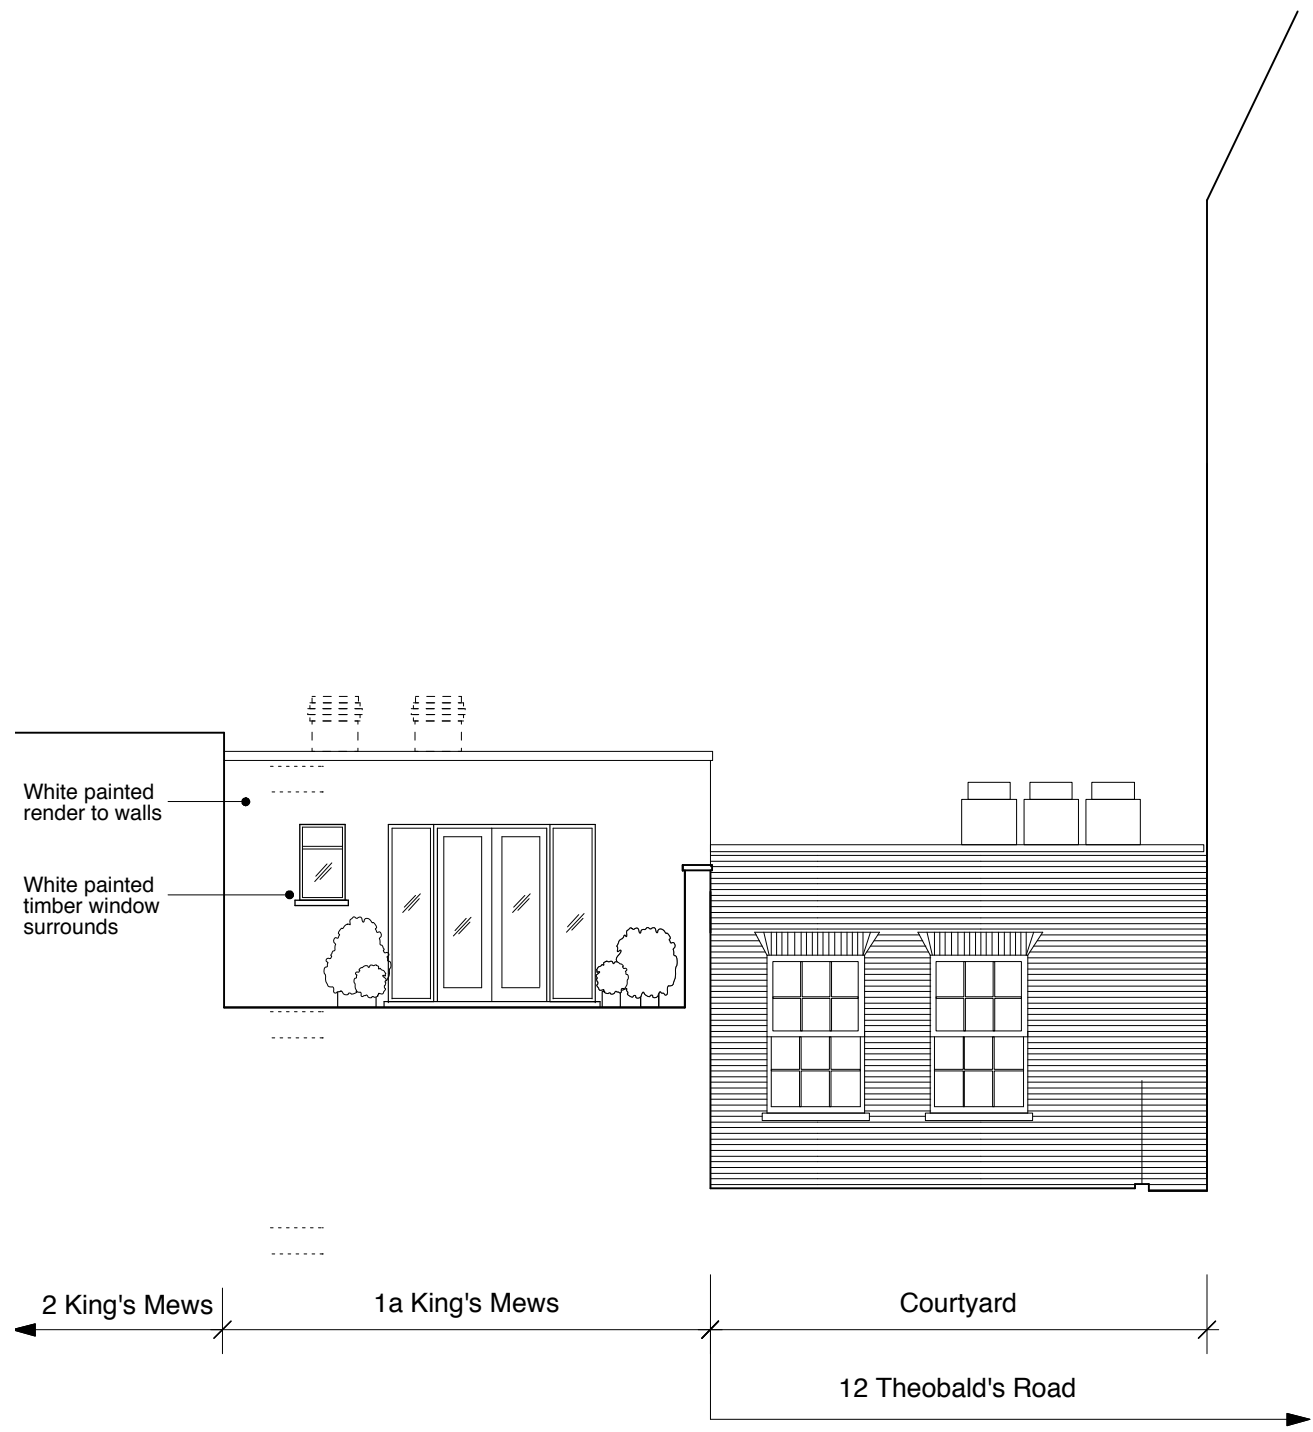

EXISTING WEST ELEVATION 1:100 @ A3

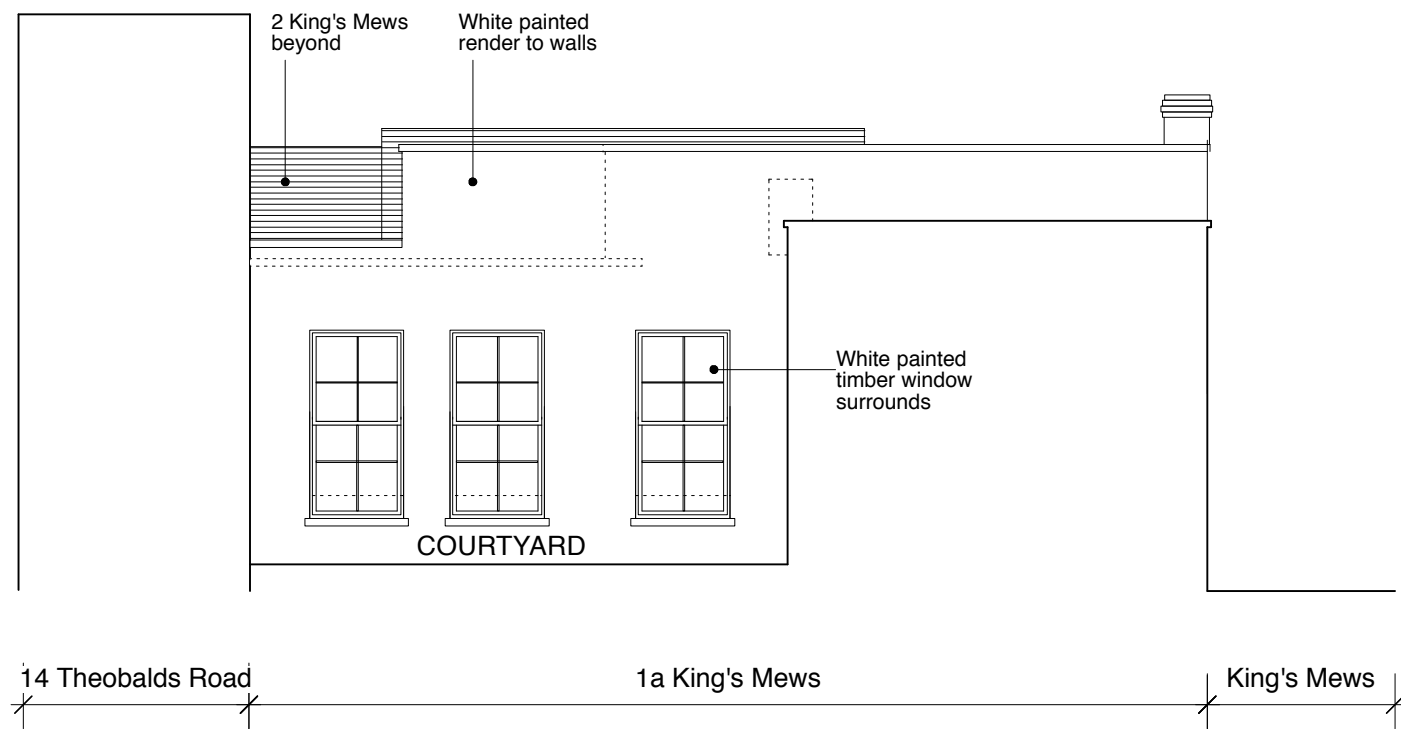

EXISTING SOUTH ELEVATION 1:100 @ A3

 

CLIENT	
<b>MRS EGGELHOEFER</b>	
JOB TITLE	
<b>1 KING'S MEWS LONDON WC1</b>	
DRAWING TITLE	
<b>EXISTING REAR ELEVATIONS</b>	
SCALE	DATE
<b>1:100@A3</b>	<b>02.10.13</b>
FT ARCHITECTS LTD	
Hamilton House Mabledon Place Bloomsbury WC1H 9BB	
020 7953 0388	
www.ftarchitects.co.uk	
DRAWING No.	REVISION
<b>200_07_04</b>	-