




rev	date	note
A	25/11/2013	Dormer window omitted from second floor guest suite

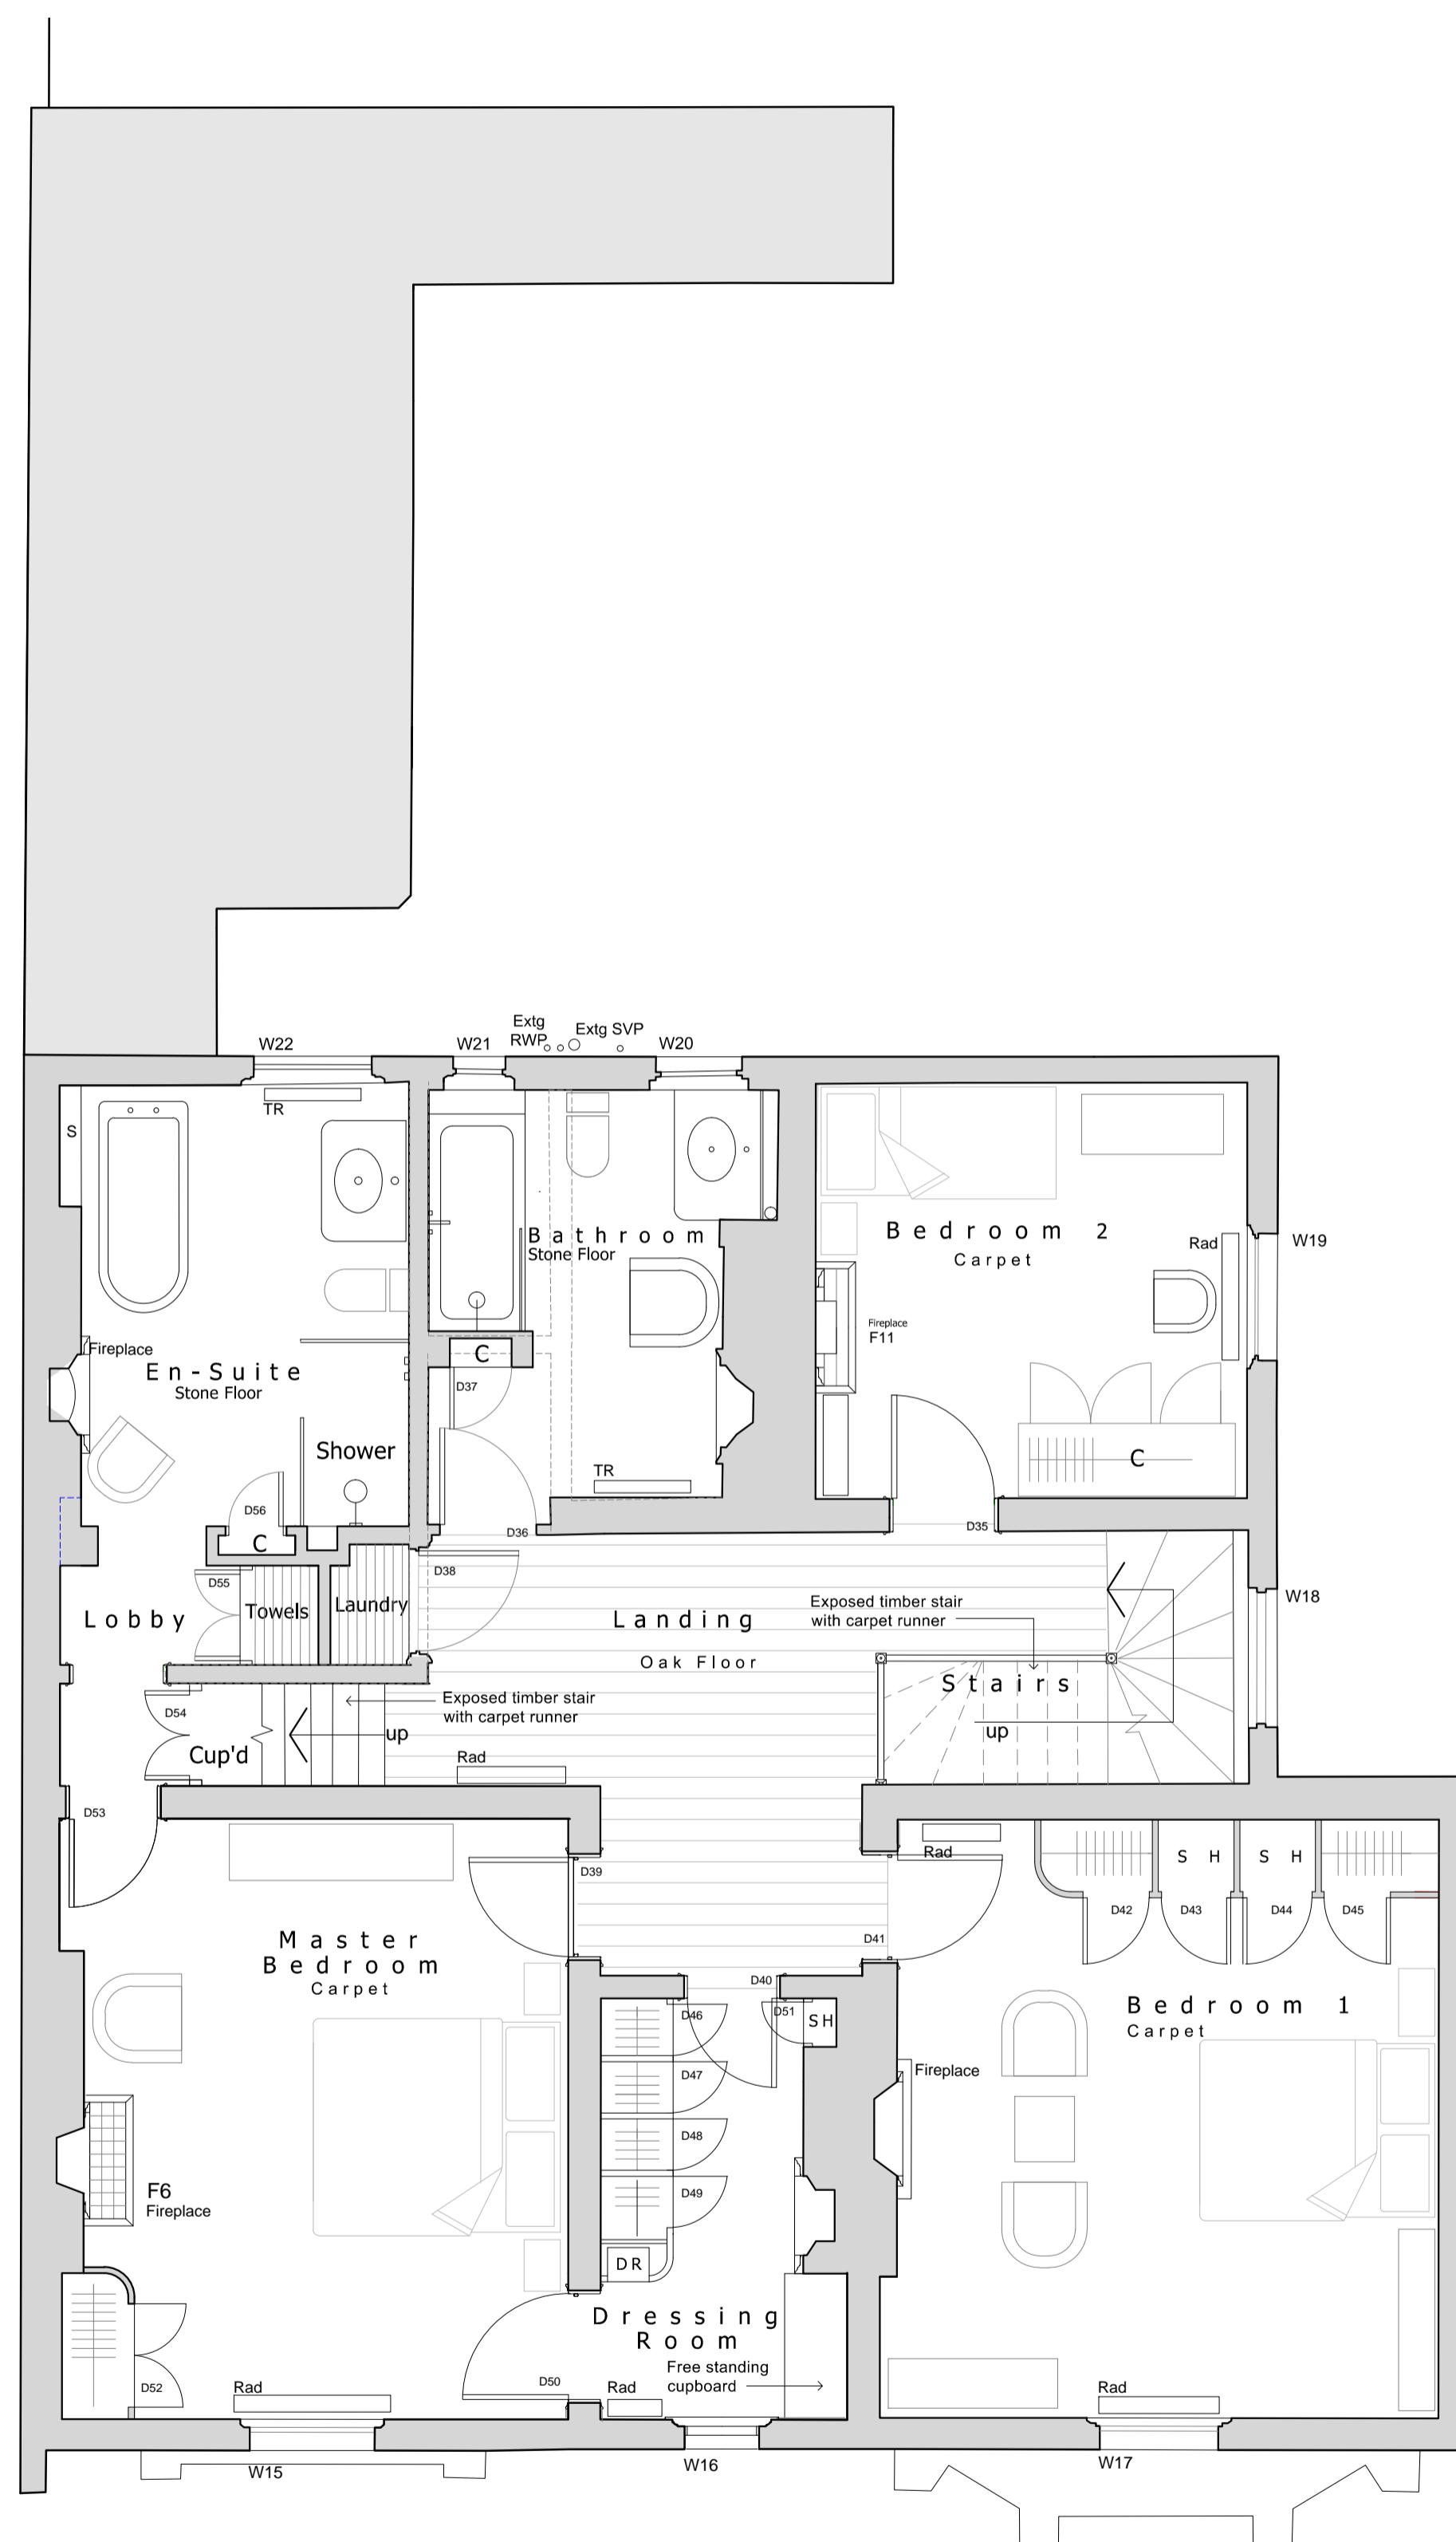

Proposed First Floor Plan

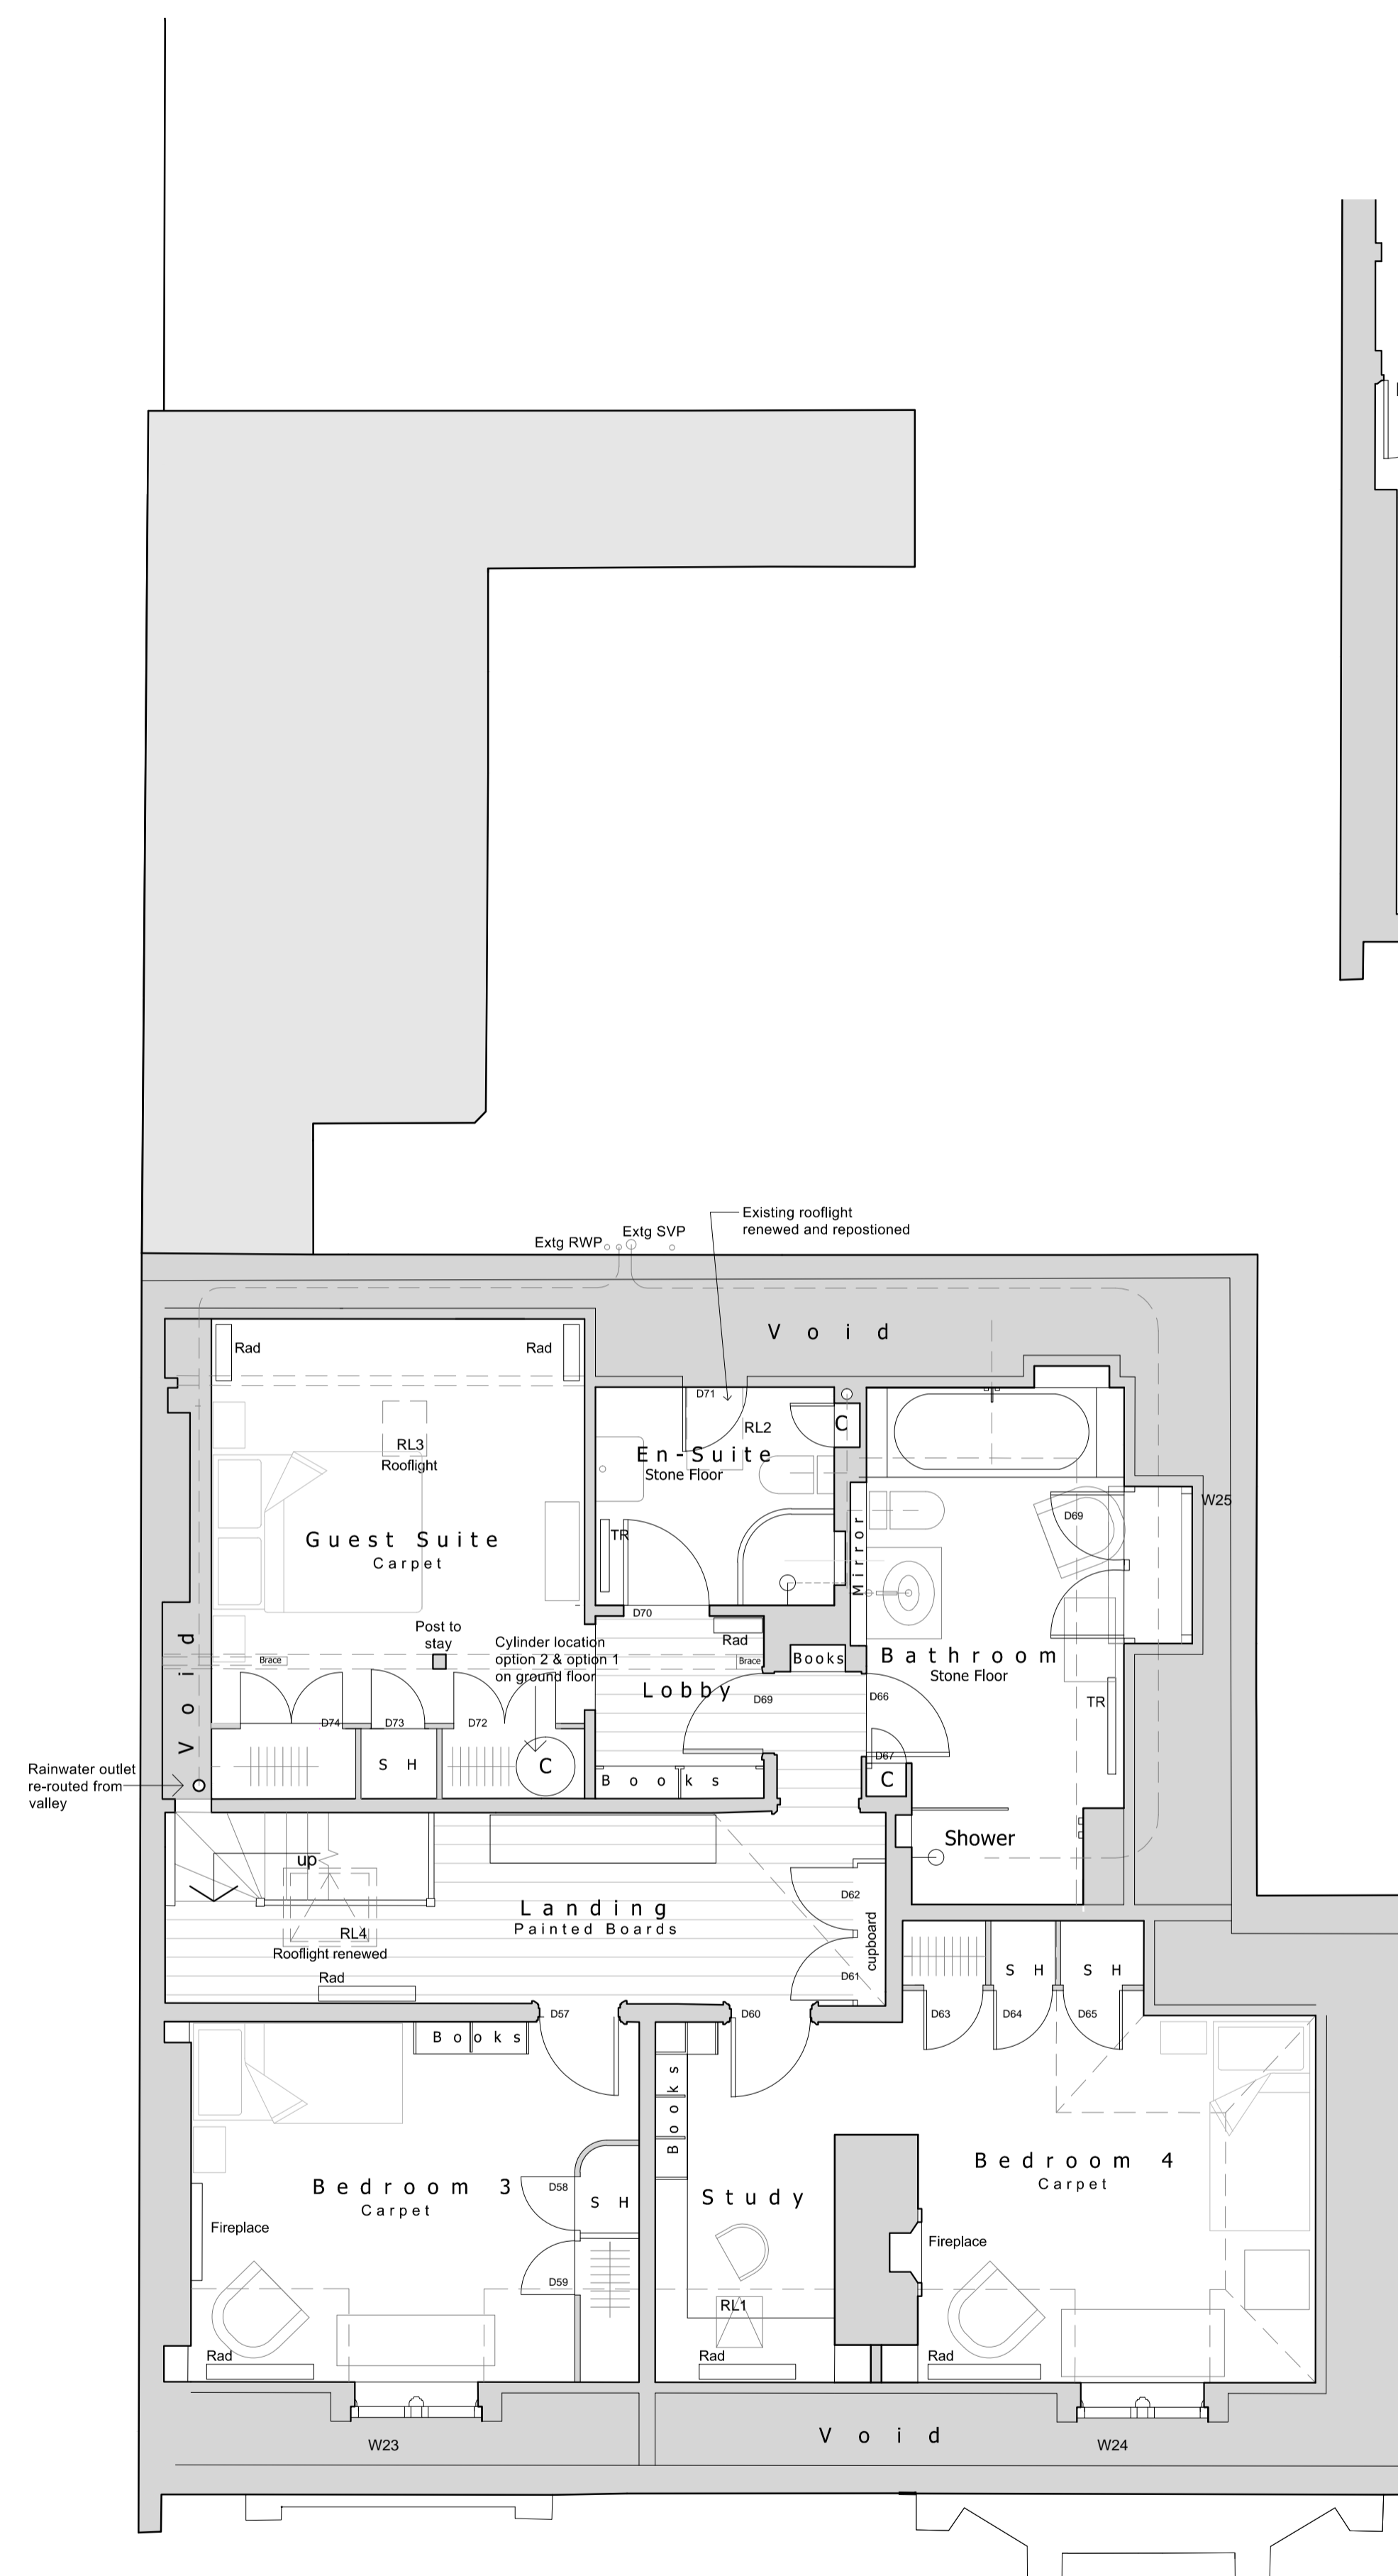

Proposed Second Floor Plan

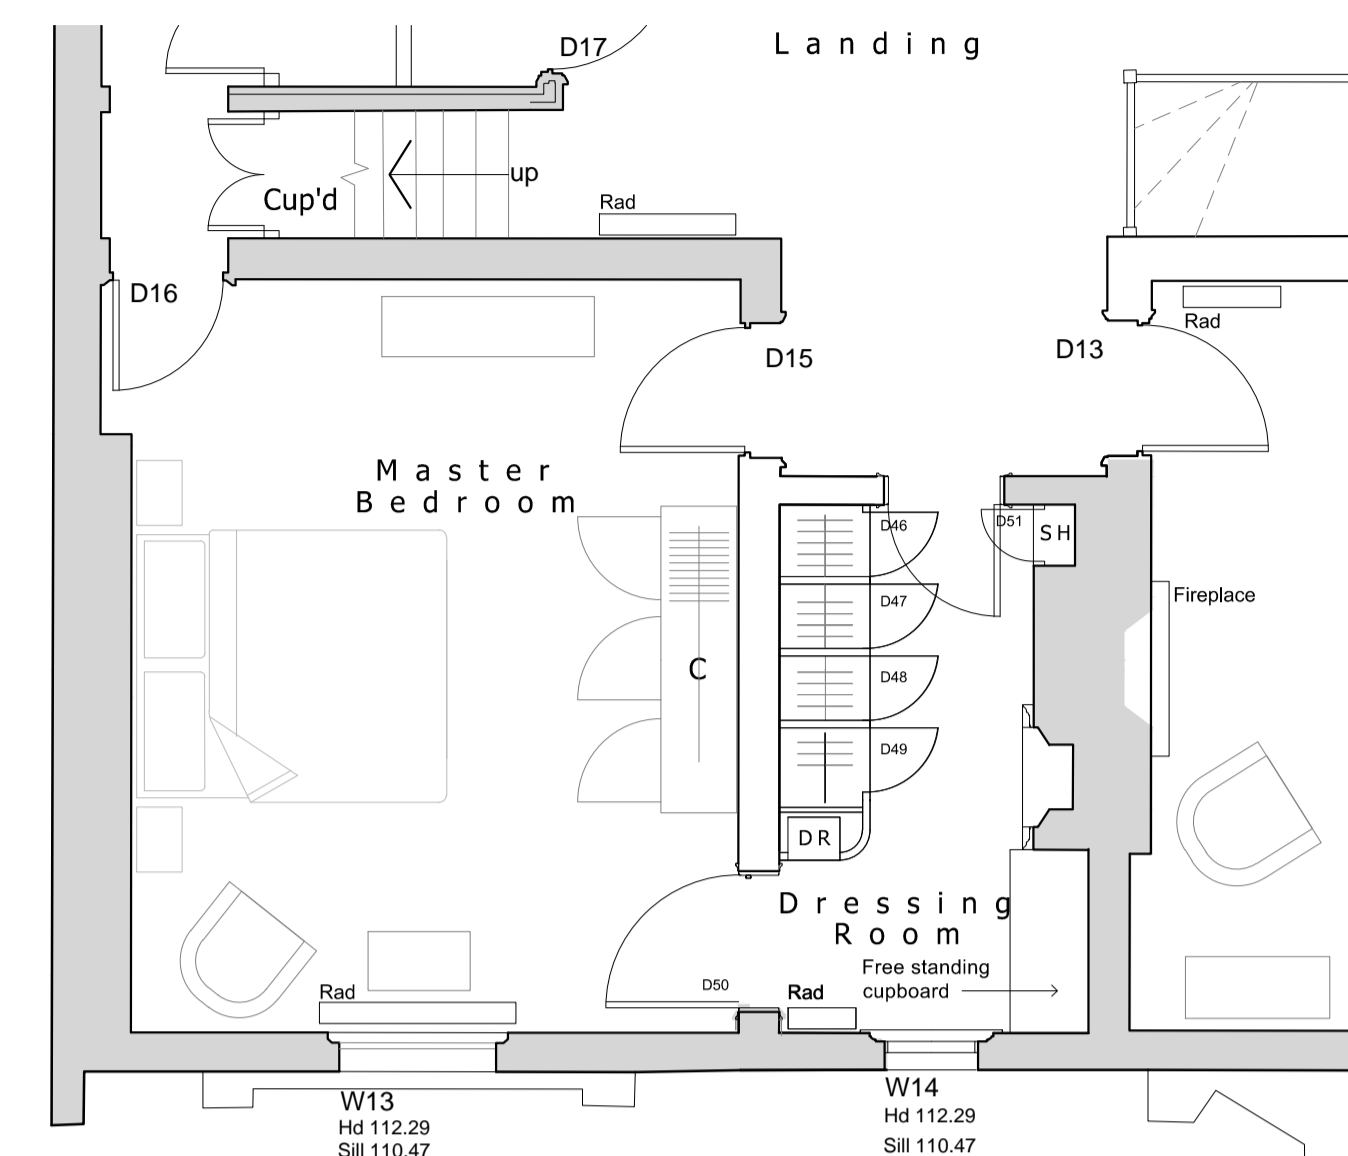

Alternative Master bedroom Layout

Proposed Alterations

title

Proposed First & Second Floor Plans

scale 1:50 date Sept 13 drawn

Drawing No. Revision:

529 - 207

A

