


- KEY
- = VERTICALLY LOAD BEARING RETAINING WALL TO LOWER GROUND LEVEL (CONTIG PILE)
  - = VERTICALLY LOAD BEARING RETAINING WALL TO BASEMENT LEVEL (CONTIG PILE)
  - = RETAINING NON-VERTICALLY LOAD BEARING (CONTIG PILE)

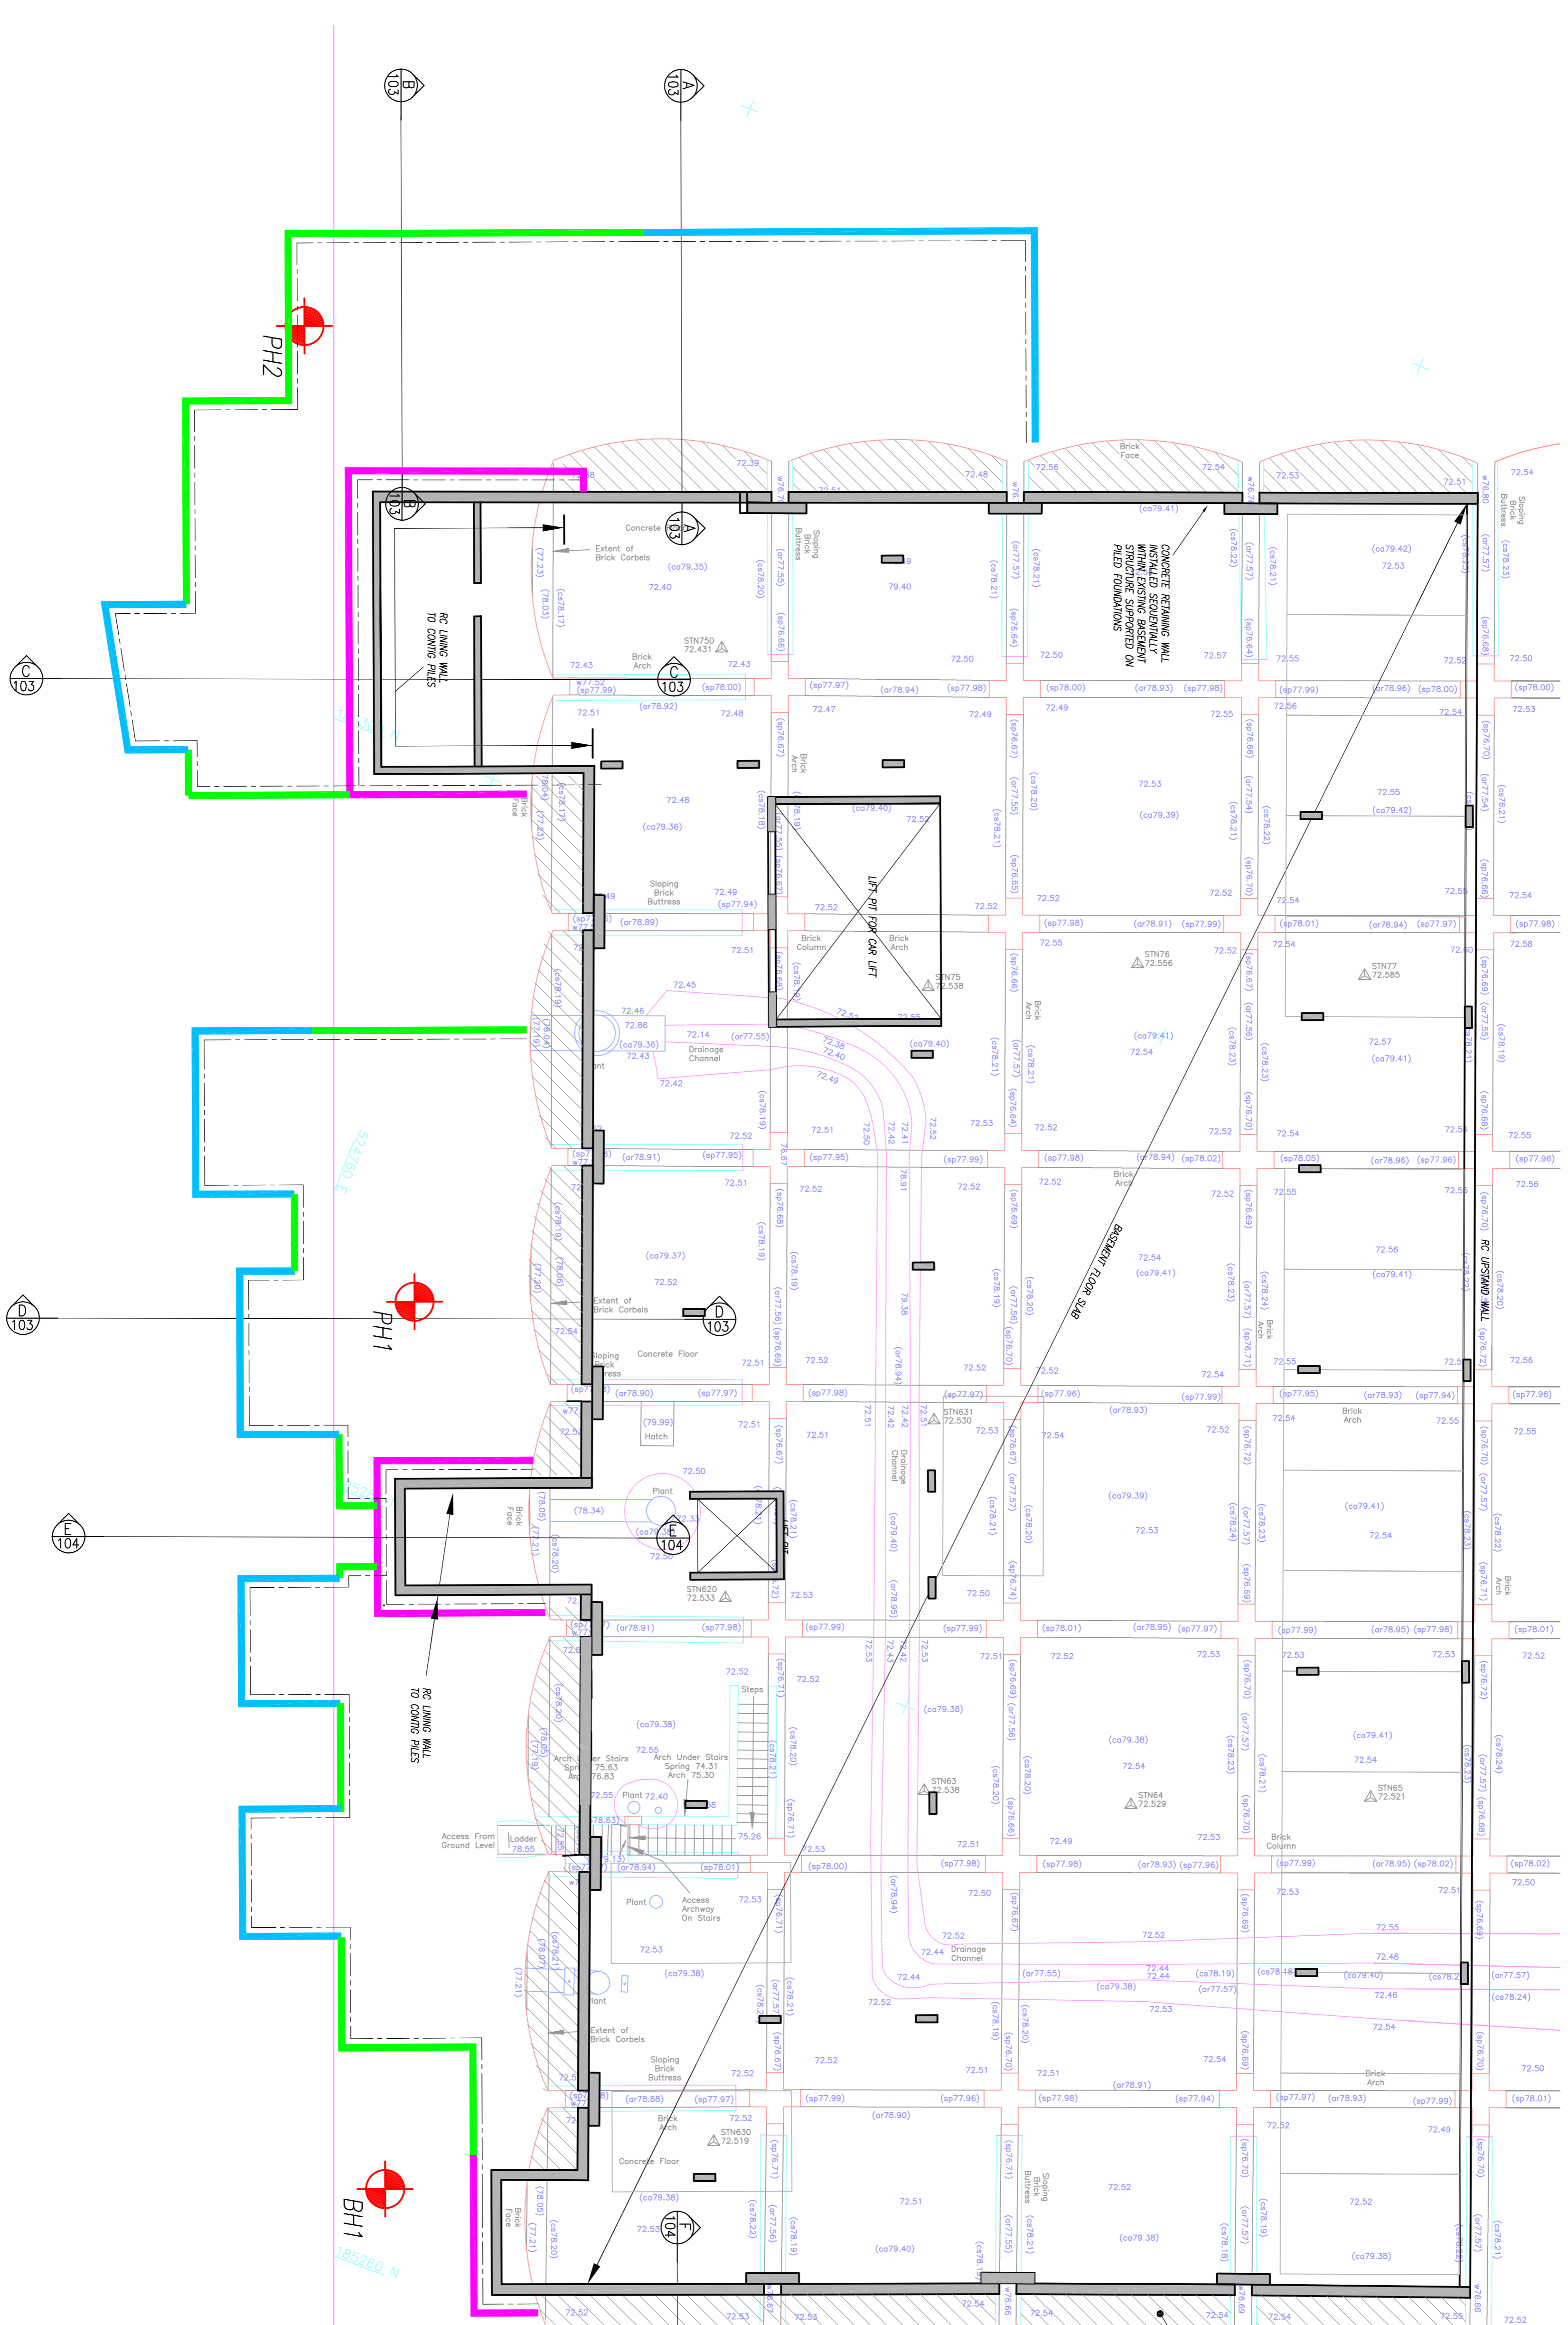

**PRELIMINARY DRAWING:**  
 THIS DRAWING IS FOR PRELIMINARY PURPOSES ONLY  
 AND MUST NOT BE READ AS A CONSTRUCTION ISSUE.  
 IT INDICATES DESIGN INTENT ONLY AND IS SUBJECT TO  
 AMENDMENT DURING FINAL DESIGN DEVELOPMENT.

REVISIONS	DATE	BY	CHECKED
APPROVED TO SUIT REVISIONS ARCHITECTS PLANS	18.01.12	AC	MC
PROPOSALS	22.12.11	AC	MC
ISSUED FOR INFORMATION	29.11.11	AC	MC
REVISION DETAILS			

Client: Linden Homes developments  
**LINDEN WATES (WEST HAMPTSTEAD) LIMITED**

Drawing Title: **SITE PLAN OVERLAID WITH PROPOSED BASEMENT LAYOUT**

Scale at A1: 1:100	Drawn: AG	Approved: MC	Date: NOV 11
Checked: AG	Stage 1 check: MC	Stage 2 check: MC	Originated: NOV 11

This document has been prepared in accordance with the scope of Scott Wilson's services and is not intended to be used for any other purpose. It is the client's responsibility to ensure that the design is suitable for the intended use and that the client is aware of the limitations of the design. Scott Wilson shall not be held liable for any loss or damage resulting from the use of this document for any purpose other than that for which it was prepared.

Scott Wilson Ltd  
 Ascot, Reading, RG22 7BP  
 Telephone: 01245 7893 9900  
 Fax: 01245 789 121  
 www.scottwilson.com

Drawing Number: SK110  
 Rev: P3